
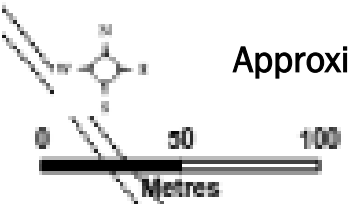


Key:

- < E-BH1 - ESP Borehole Location
- D E-TP1 - ESP Trial Pit Location
- - - - - Approximate sewer location
- - - - - Site Boundary

Notes:

ETP14, ETP16 omitted - archaeology
 ETP27, ETP28 and EBH14 omitted - ecology in old quarry

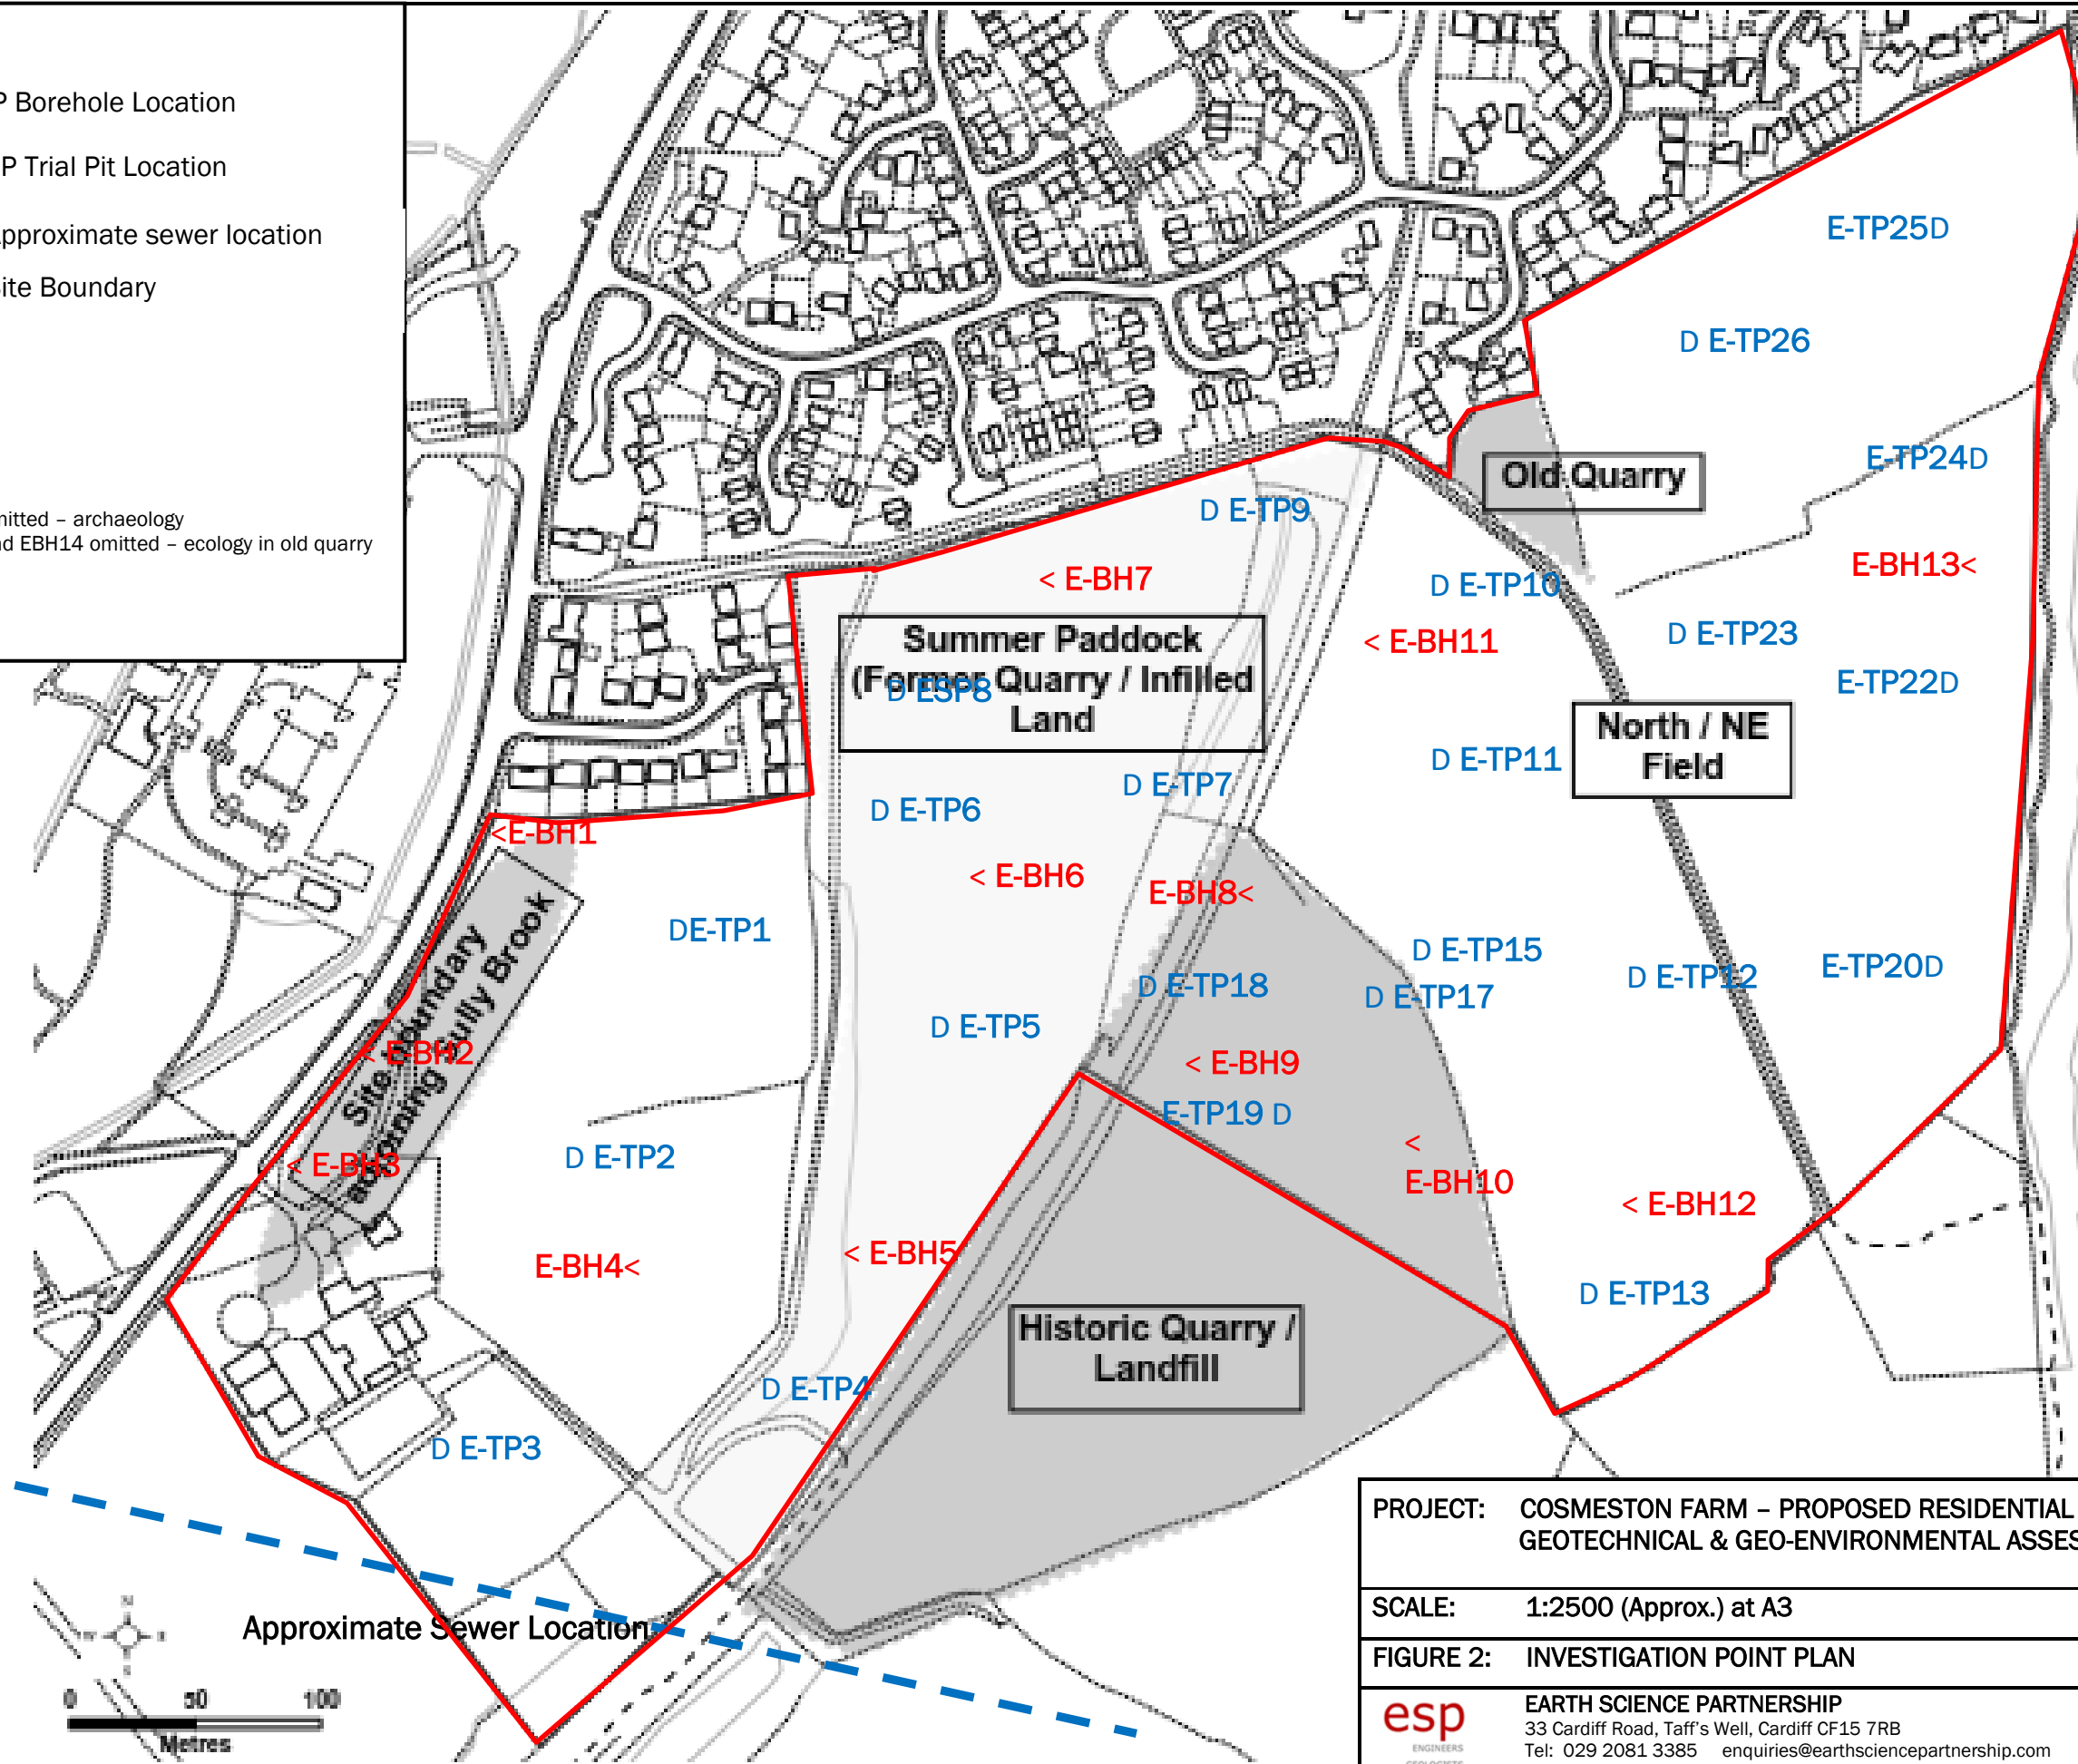

PROJECT: COSMESTON FARM - PROPOSED RESIDENTIAL DEVELOPMENT
 GEOTECHNICAL & GEO-ENVIRONMENTAL ASSESSMENT

SCALE: 1:2500 (Approx.) at A3

FIGURE 2: INVESTIGATION POINT PLAN

esp EARTH SCIENCE PARTNERSHIP
 ENGINEERS GEOLOGISTS SCIENTISTS
 33 Cardiff Road, Taff's Well, Cardiff CF15 7RB
 Tel: 029 2081 3385 enquiries@earthsciencepartnership.com