



10 0 10 20 30 40 50 m

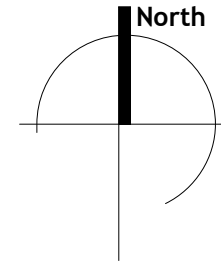

1:1250

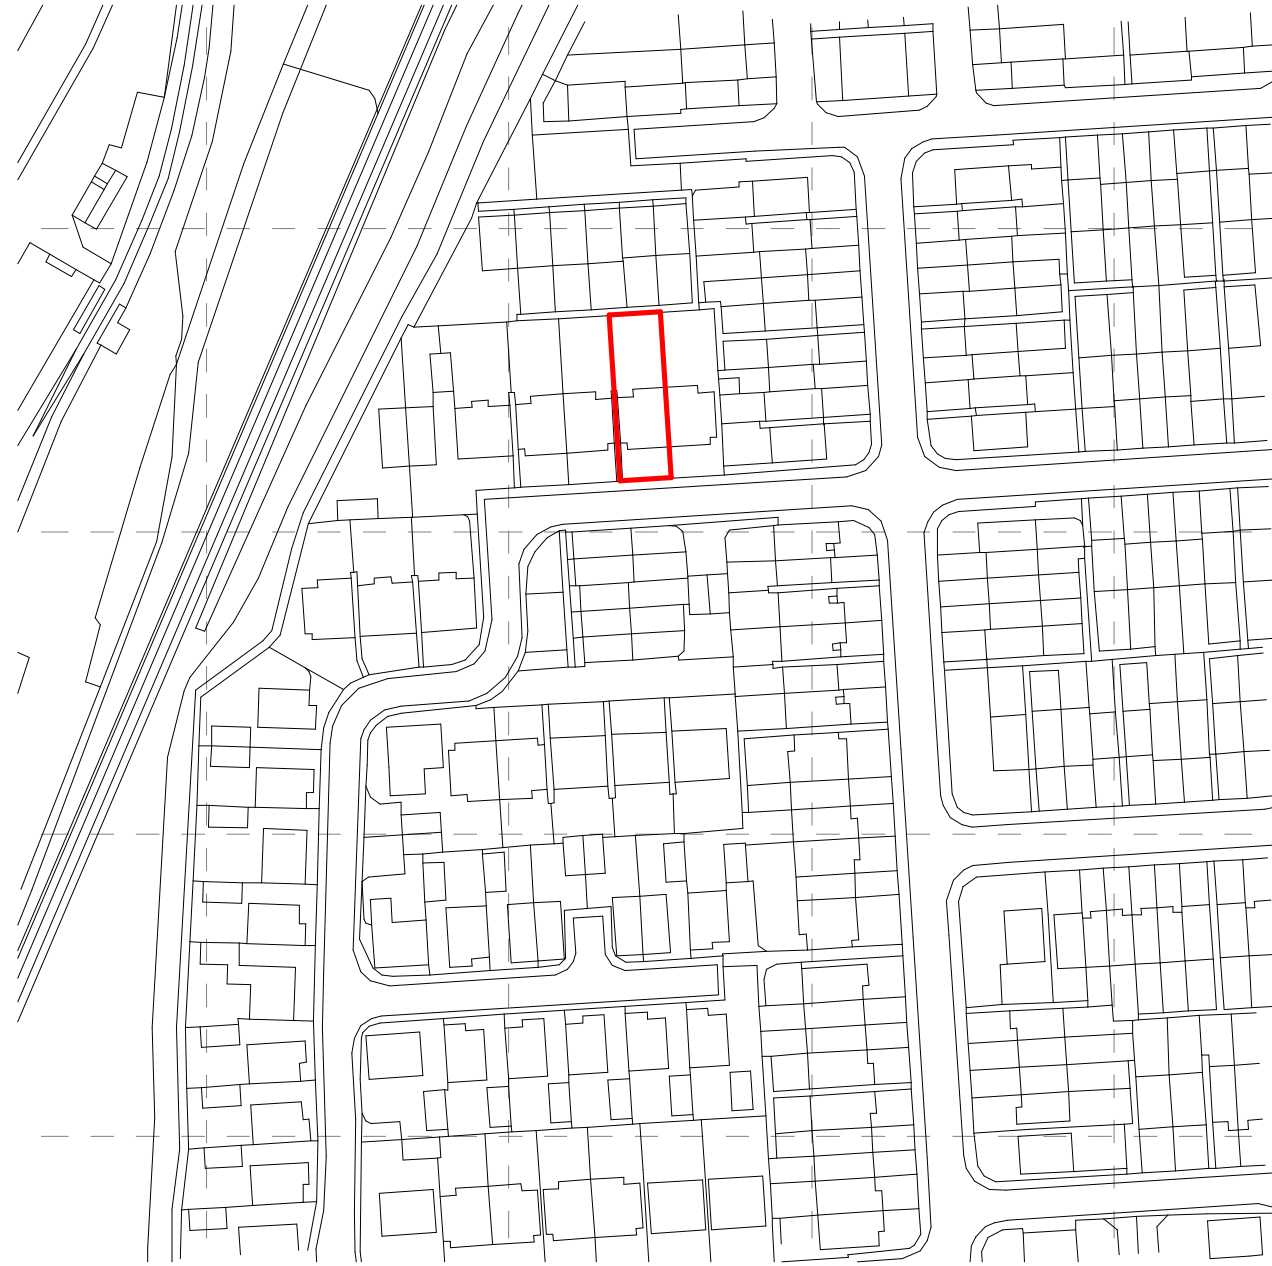

01 SITE LOCATION PLAN
1 : 1250

YOUR ADDRESS 02019

PROJECT:
**SINGLE
STOREY
REAR
EXTENSION**

27 BARUC WAY, BARRY

DATE: 15.01.21

PROJECT NO: PC032

REVISION DATE

NOTES:

**SITE
LOCATION
PLAN**

SCALE: 1 : 1250

A1.1

DRAWN BY: PC