



Planting Schedules: Tables for Trees, Shrubs, Grasses, Native Hedges, Rain Garden Mix, and Turf Areas. Each table lists species, quantities, specifications, and densities.

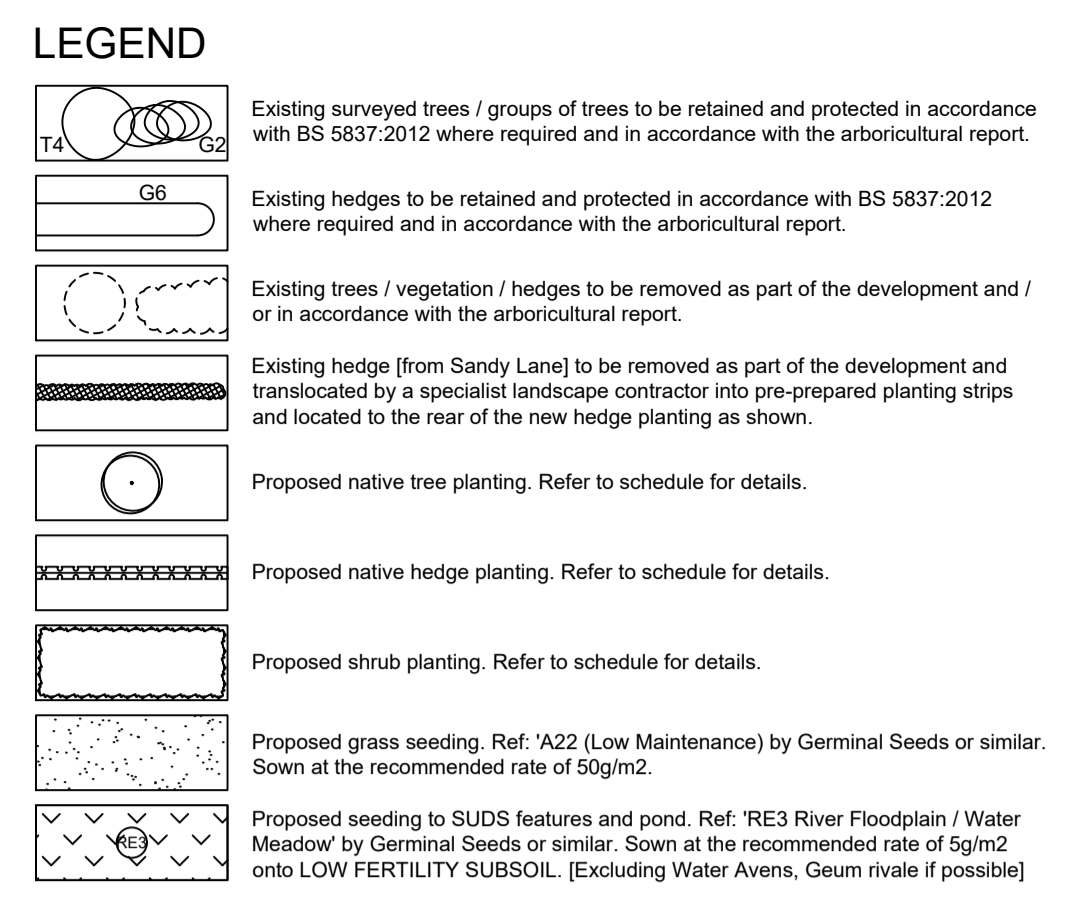

MAINTENANCE OF LONG GRASS / WILDFLOWER AREAS: Areas of long grass and wildflower seeding to swales / basins elsewhere to be strimed twice per year to a height of 4-7cm. All arisings to be removed from site.

NOTES ABOUT BIRD BREEDING SEASON AND TREE REMOVAL: It is recommended that vegetation which needs to be removed is done prior to the bird breeding season. [1st March - 31st August].

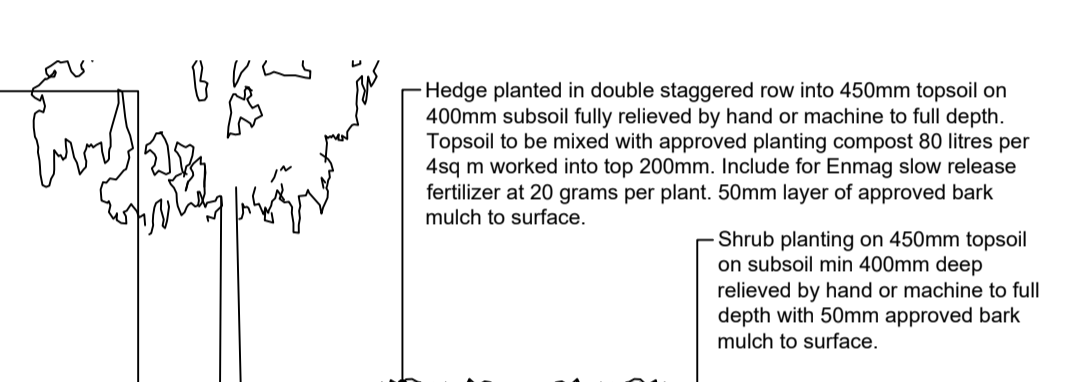

Planting Specification: Detailed instructions for site clearance, earthworks, and planting. Includes sections for 'SITING CLEARANCE', 'EARTHWORKS', 'PLANTING AREAS', 'CULTIVATIONS AND PLANTING', and 'TREE PLANTING - Planting Pits'.

Additional planting specifications and maintenance requirements. Includes 'GreenBlue Urban ReRoot 1000 root barrier system', 'GreenBlue Urban Root Rain urban irrigation system', and 'Typical section through tree pit / shrub planting, Scale 1:25'. Also includes maintenance schedules for 'Weed Control', 'Watering', 'Mow', 'Fertiliser', and 'Grass Cutting'.

Revision table with columns: REV. (A-F), DESCRIPTION, DATE (14.06.23, 30.08.23, 15.02.24, 18.03.24, 26.03.24, 28.05.24), REV. (G-H), DESCRIPTION, DATE (04.06.24, 17.06.24).

IMPORTANT CDM / H&S NOTE: The designers would draw the reader's attention to any residual construction health and safety hazards that have not been eliminated from the designs shown on the drawings by the design process.

Project information: PROJECT (Sandy Lane, Ystradowen), DRAWING TITLE (Soft Landscaping Proposals), DRAWING NO. (1175 01 Rev H), DATE (13:00 Jun/23), and DP logo.