






NOTES - DELETE AS APPROPRIATE
 REVISION NOTES - DELETE AS APPROPRIATE

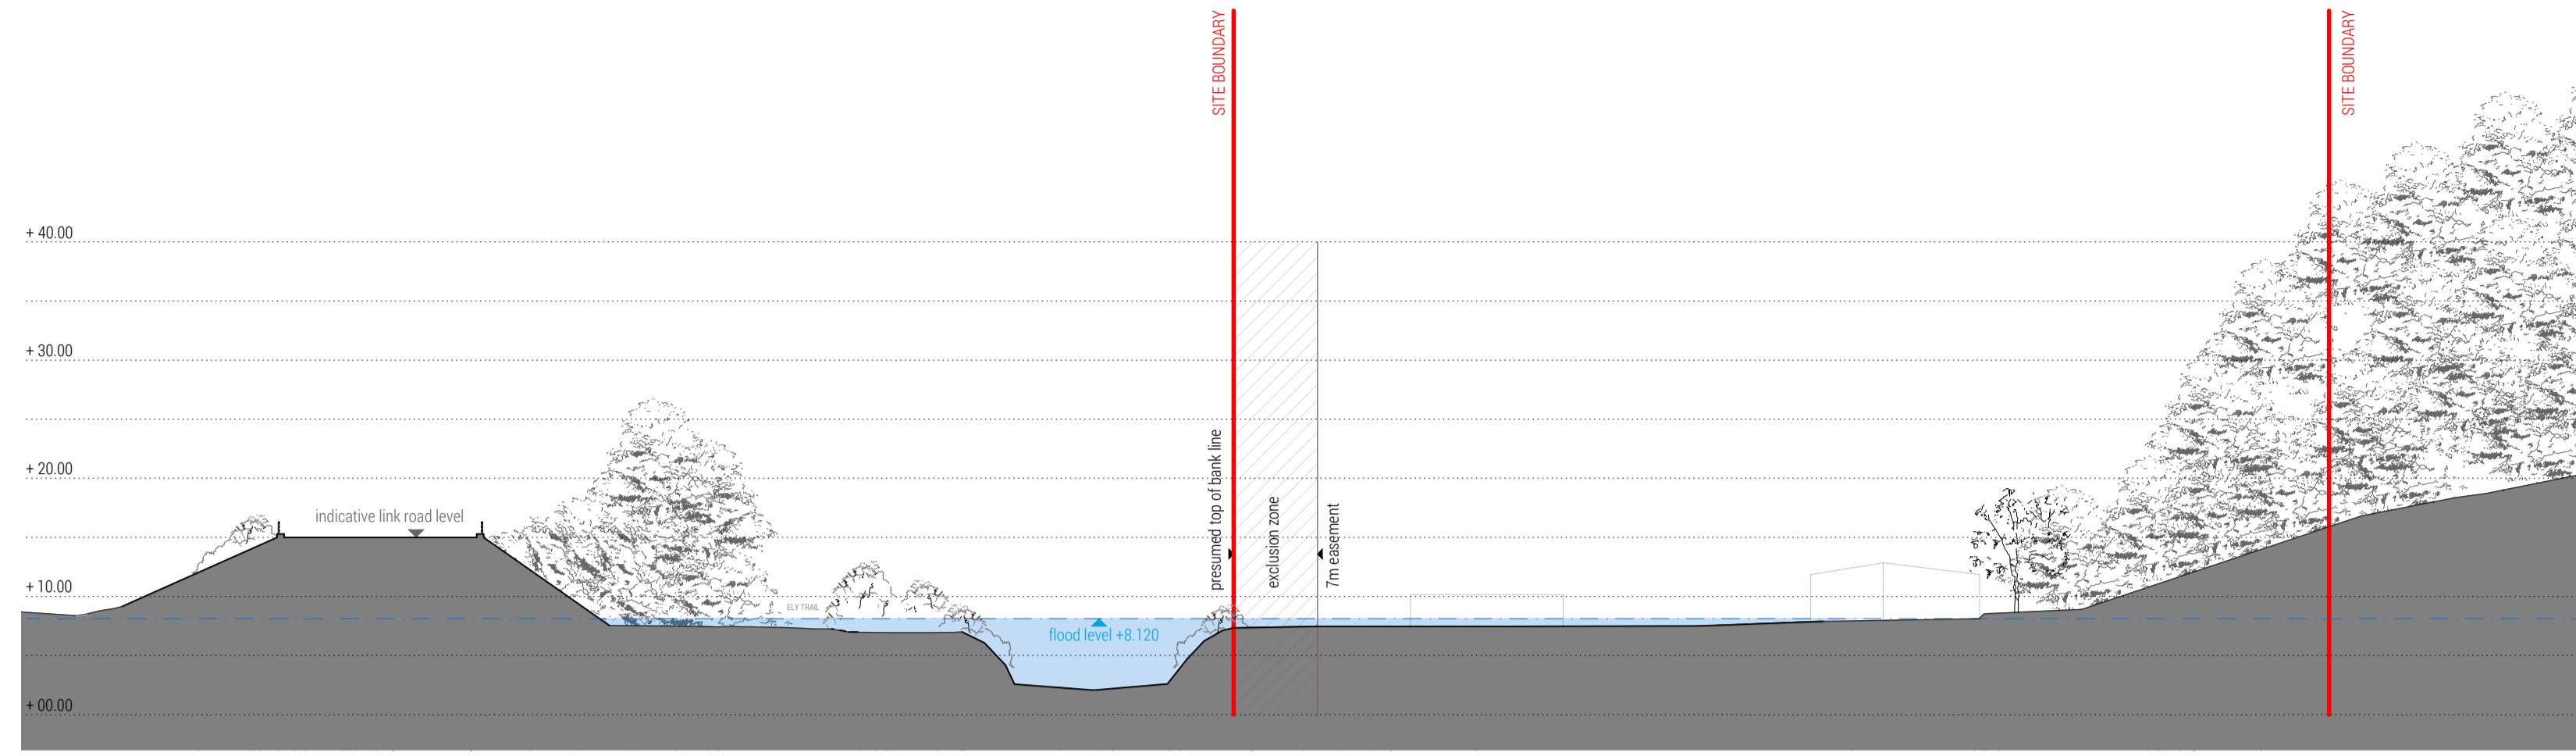

SECTION 1
 1:500

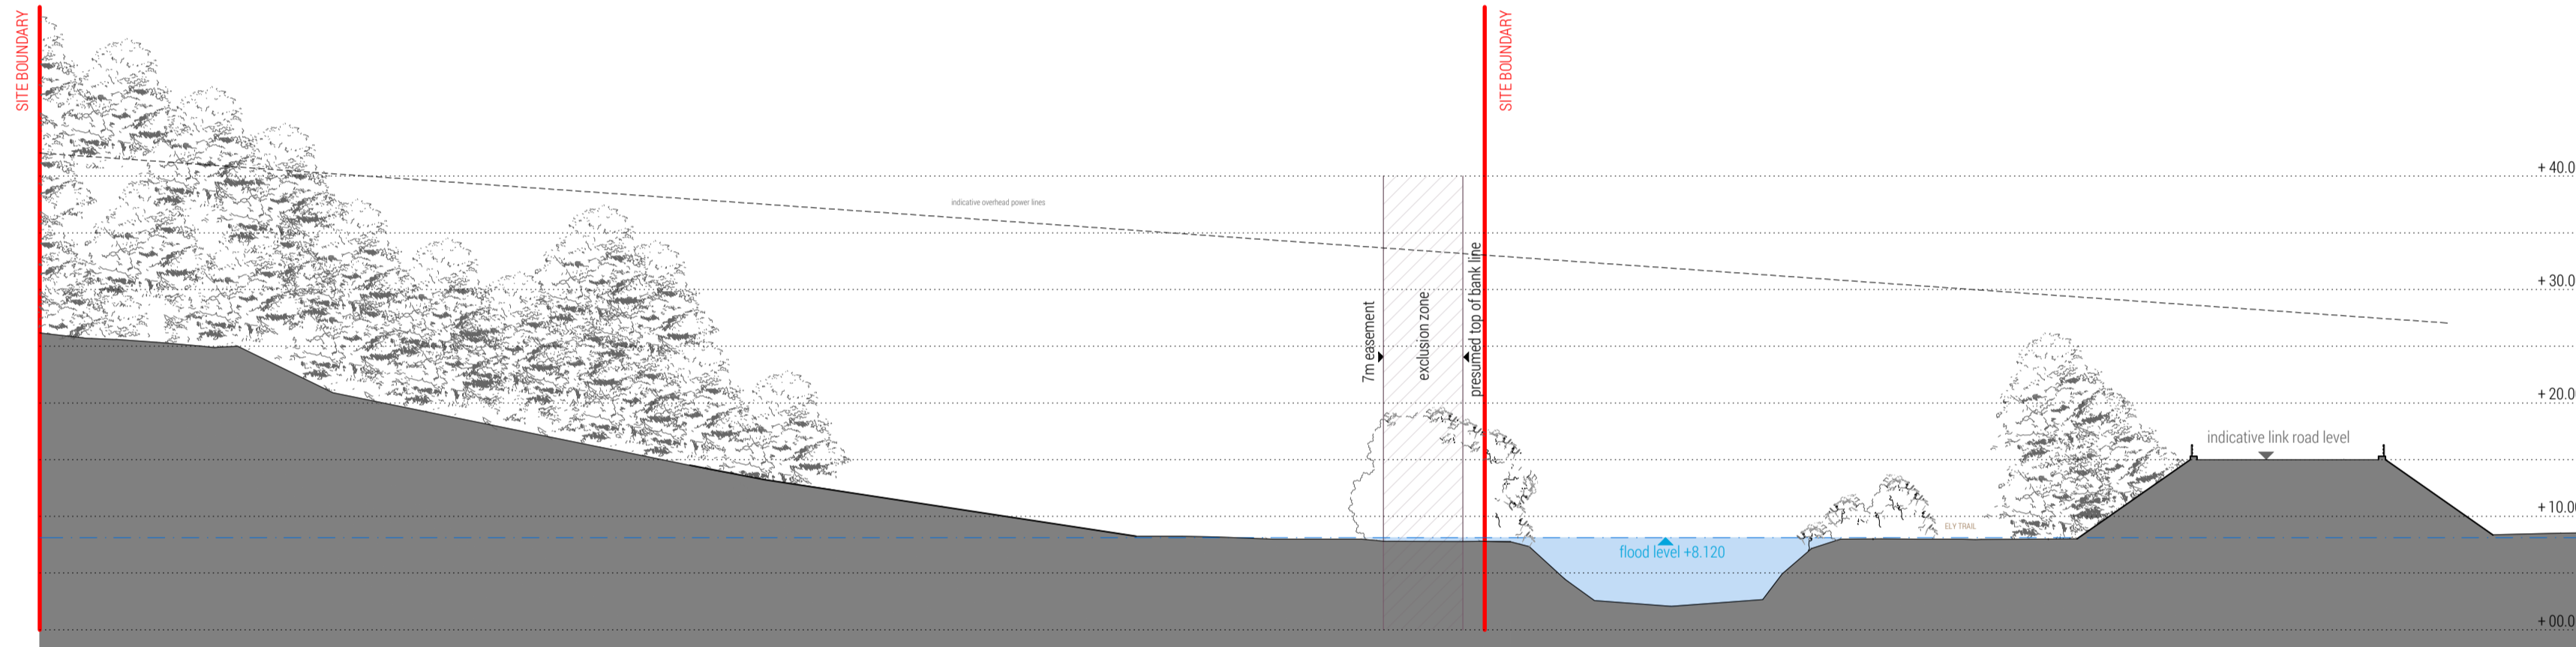

SECTION 2
 1:500

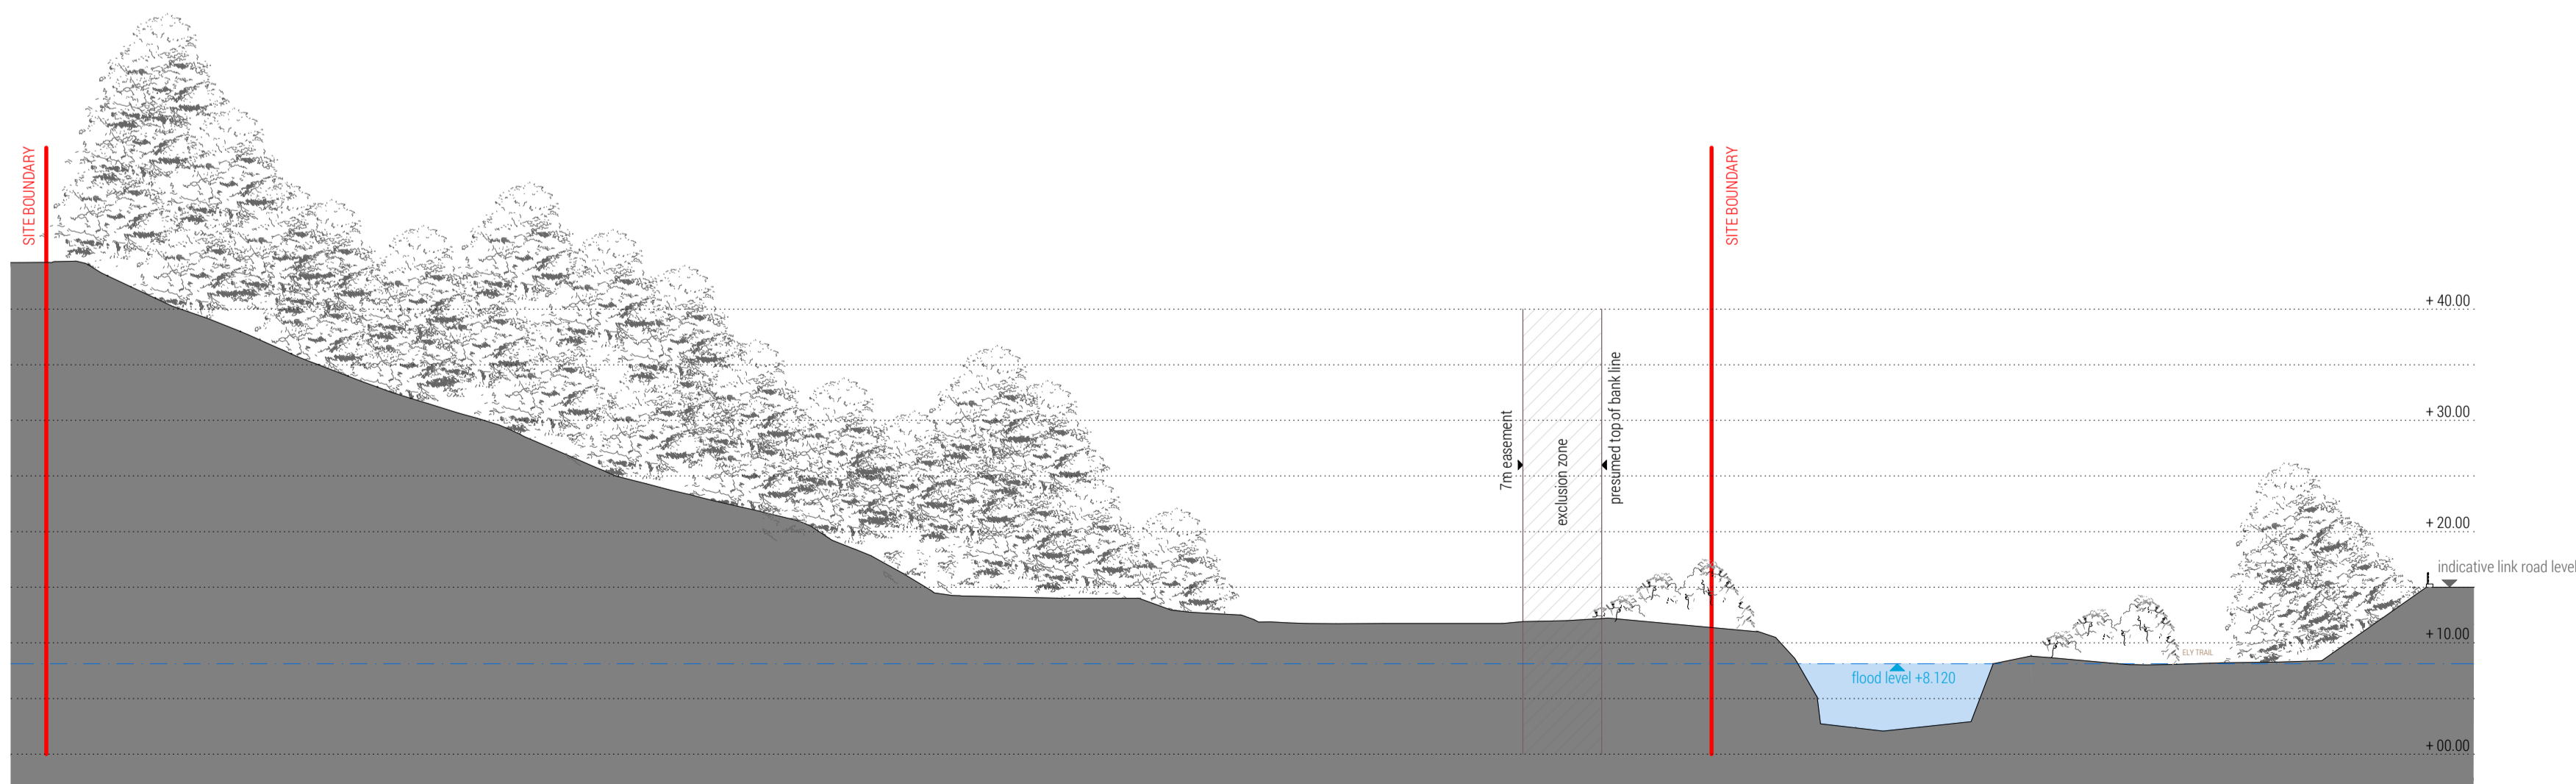

SECTION 3
 1:500

EXISTING

1844/E.301

LECKWITH QUAY

SITE SECTIONS

1:500@A1 08.01.20

LOYN+CO
 ARCHITECTS

02920 711432 | architecture@loyn.co.uk
 88 GtBe Street Penarth CF64 1EF | loyn.co.uk
 Copyright Loyn+Co Architects | Do not scale