




AREA 01 - INDICATIVE MASSING SECTION 1A  
1:500

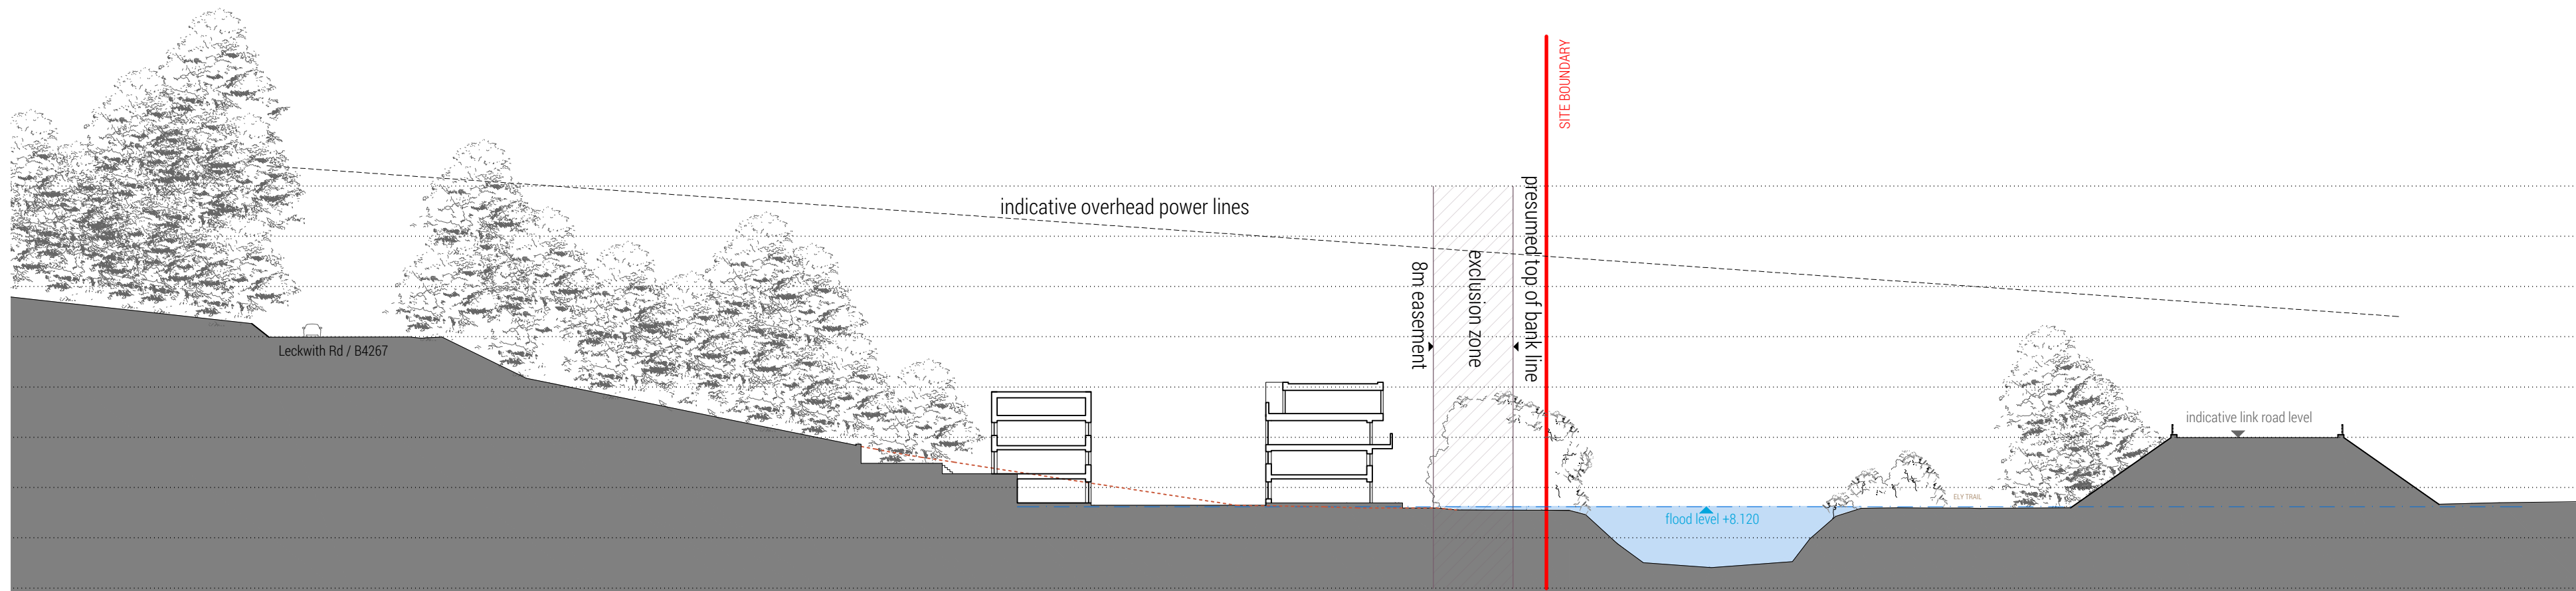

AREA 02 - INDICATIVE MASSING SECTION 2C  
1:500

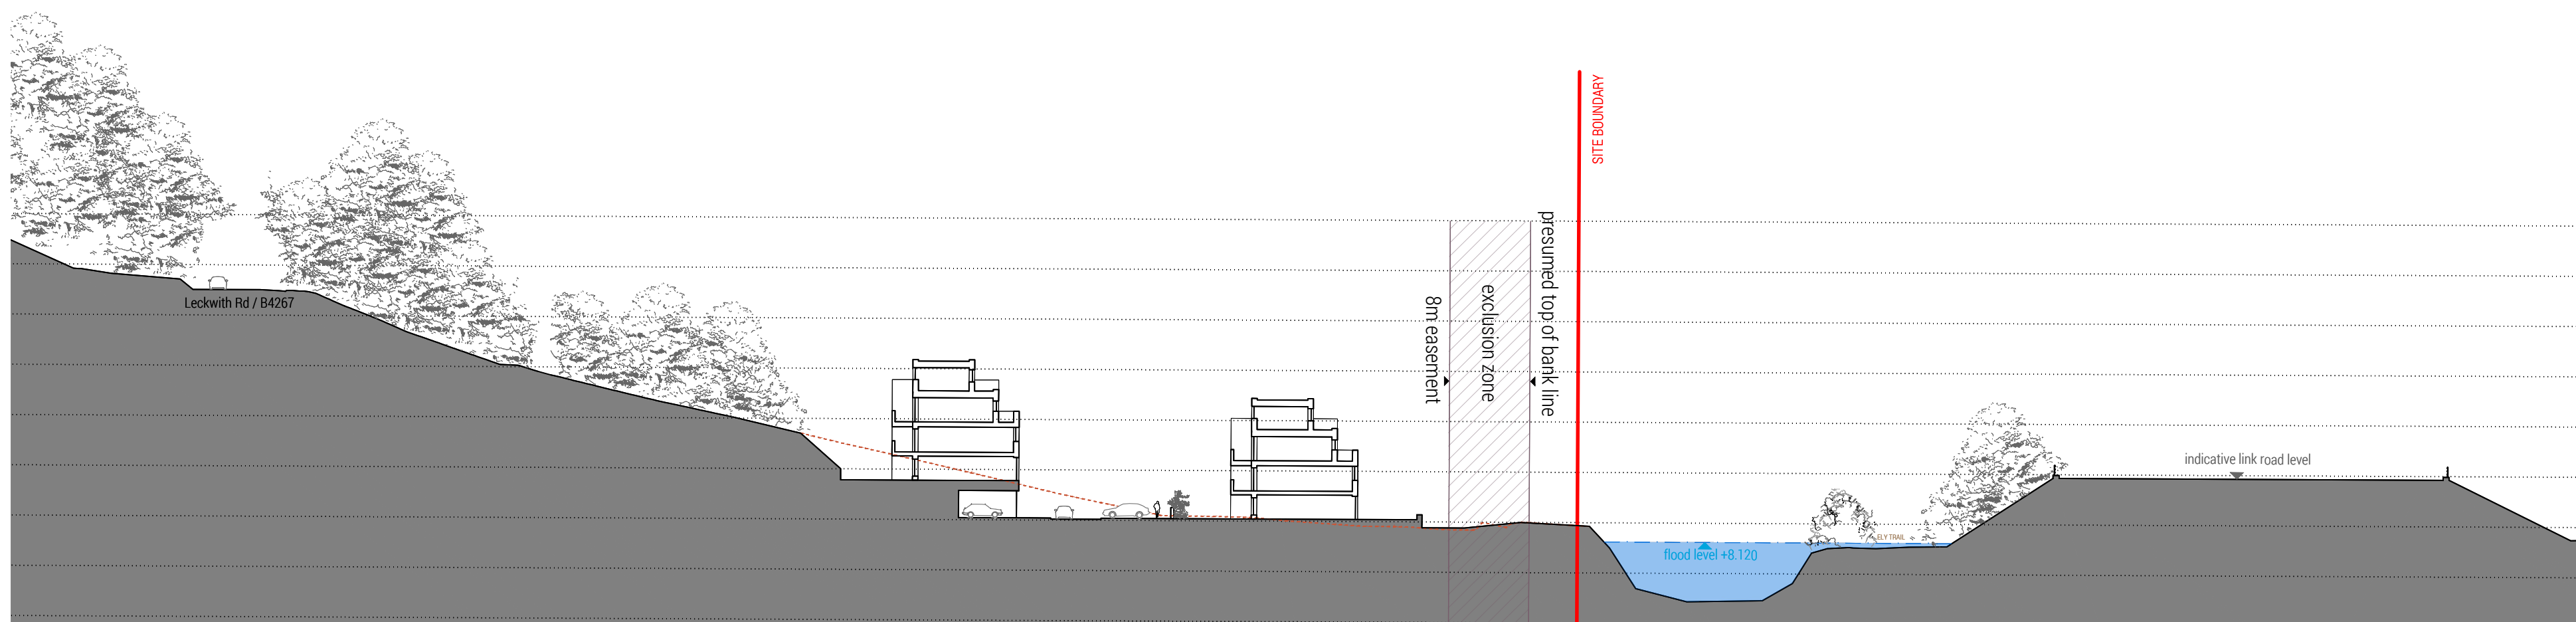

AREA 03 - INDICATIVE MASSING SECTION 3A  
1:500

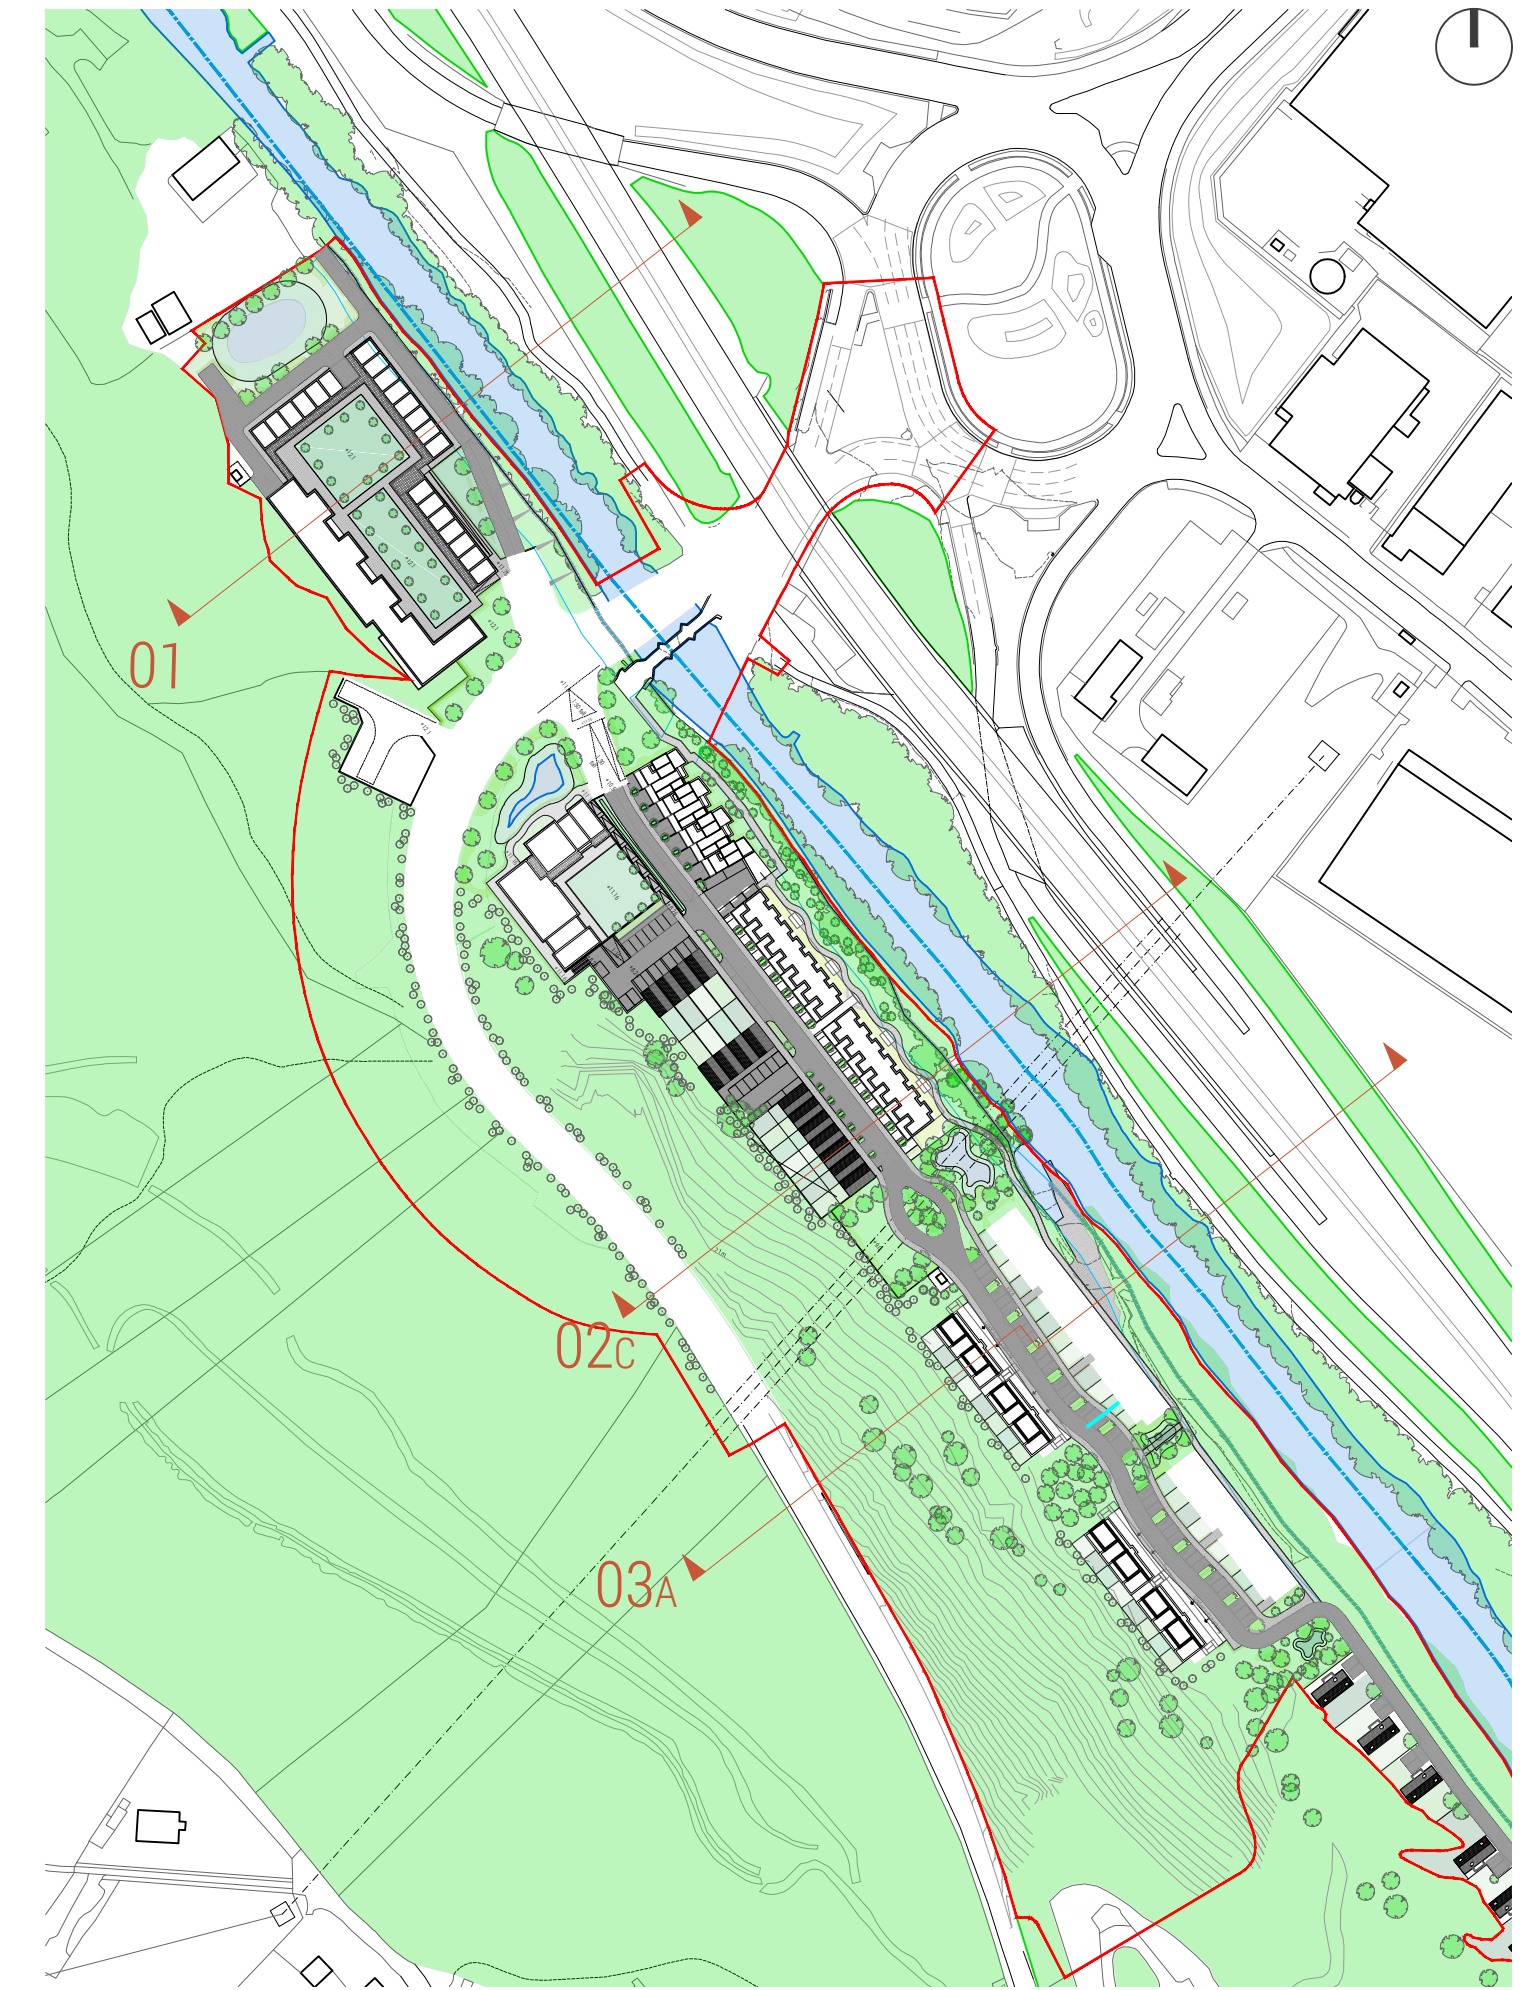

REVISIONS:  
 A - 08.03.21 - DRAWING UPDATED TO CLEARLY SHOW  
 LECKWITH ROAD AND WOODLAND PATHS  
 B - 11.01.22 - LEVELS UPDATED TO REFLECT DESIGN  
 CHANGES ON AREA 01  
 C - 09.04.22 - LEVELS UPDATED AS A RESULT OF PCA  
 D - 12.04.22 - LEVELS UPDATED  
 E - 02.10.22 - LANDSCAPE UPDATED

OUTLINE PLANNING  
 1844/S.301E  
 LECKWITH QUAY

PROPOSED SITE  
 MASSING SECTIONS  
 1:500@A1 DEC 22

LOYN + CO  
 ARCHITECTS

02920 711432 | architecture@loyn.co.uk  
 88 Dale Street Penarth CF64 1EP | loyn.co.uk  
 Copyright Loyn+Co Architects | Do not scale