



AREA 01 - INDICATIVE MASSING SECTION 1A
1:500

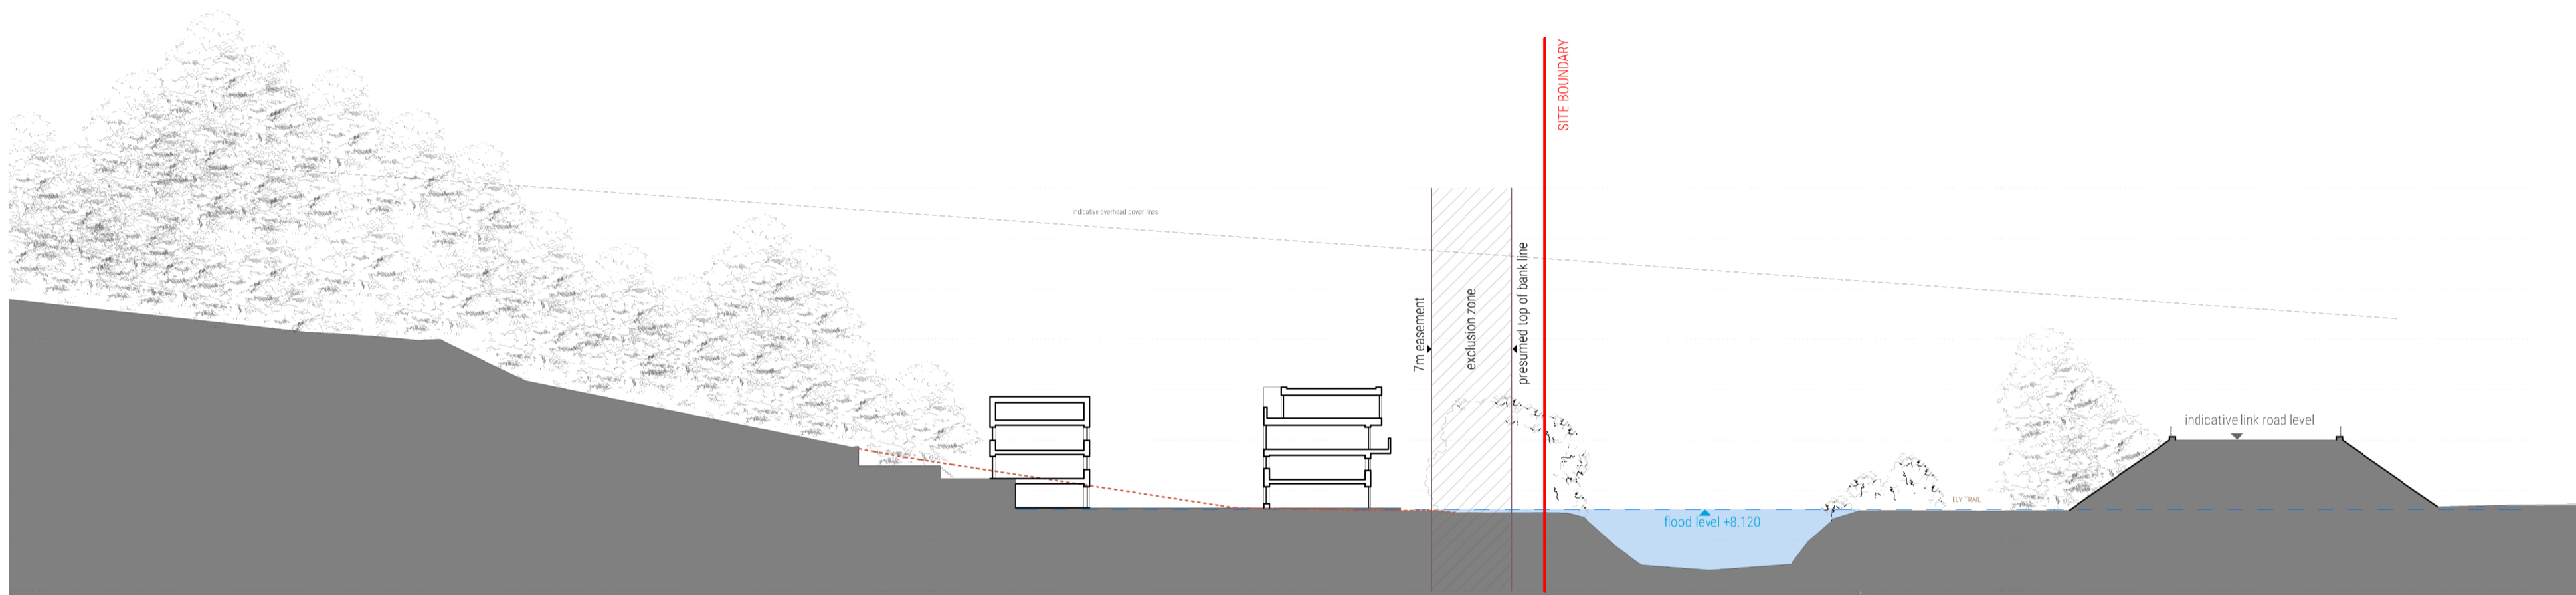

AREA 02 - INDICATIVE MASSING SECTION 2C
1:500

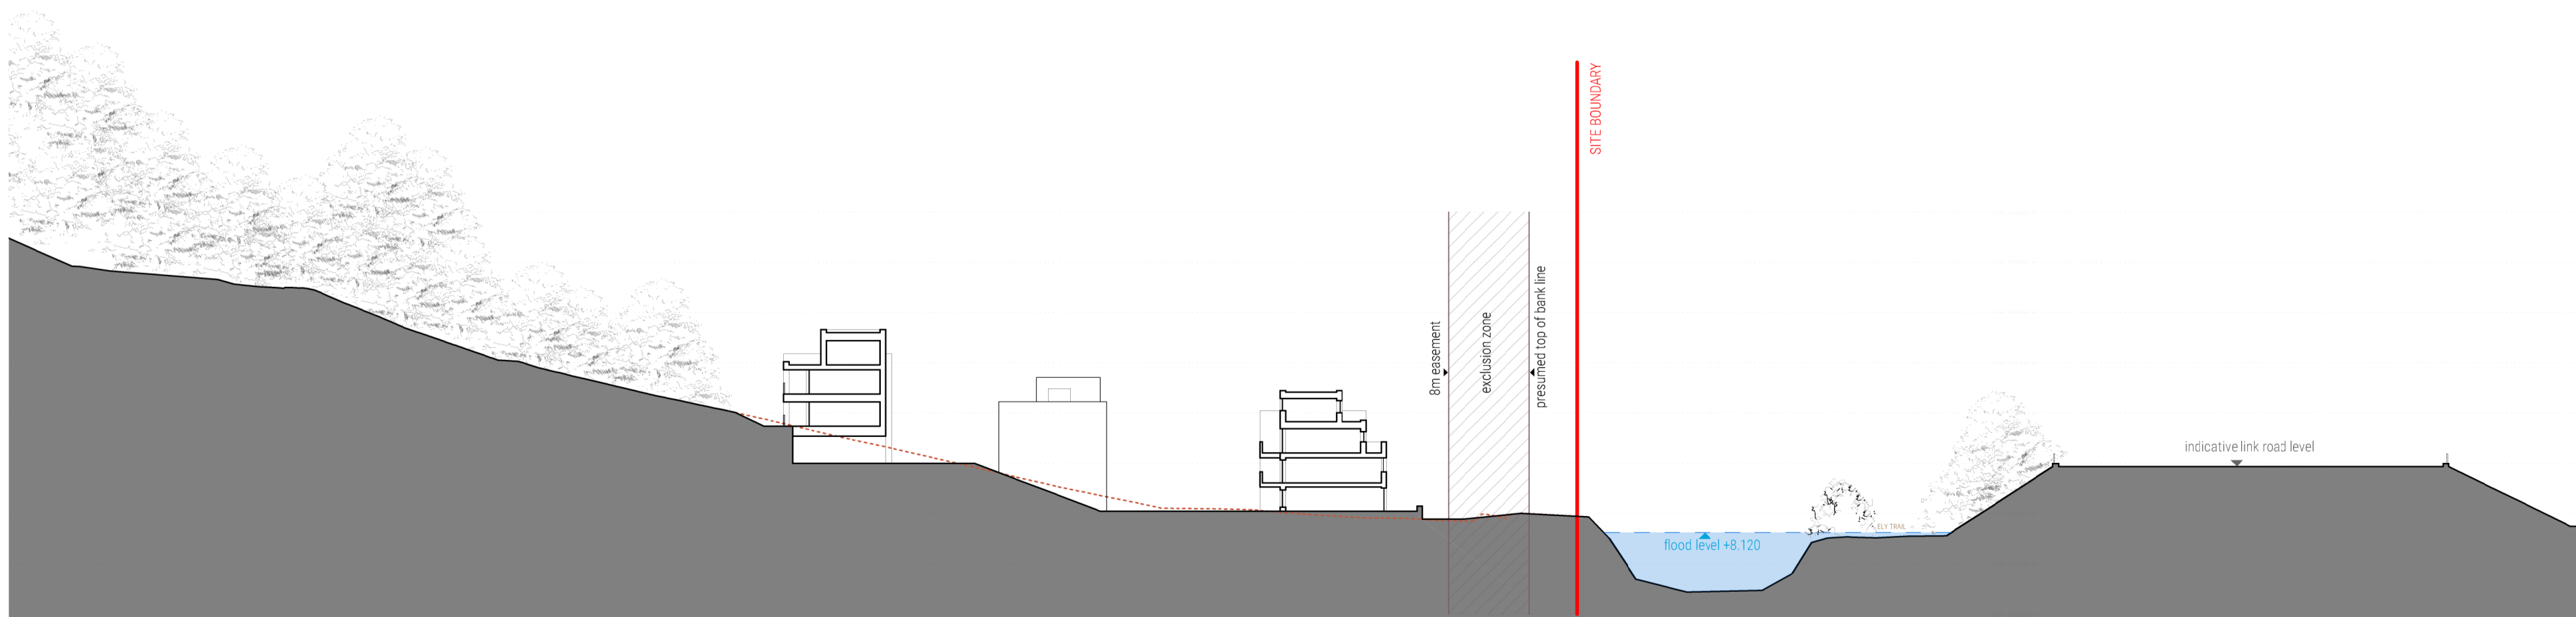

AREA 032 - INDICATIVE MASSING SECTION 3A
1:500



PLANNING

1844/S.301B

LECKWITH QUAY

PROPOSED SITE
MASSING SECTIONS
1:500@A1 FEB 20

LOYN+CO
ARCHITECTS

02926 711432 | architecture@loyn.co.uk
88 Glebe Street Penarth CF64 1EF | loyn.co.uk
Copyright Loyn+Co Architects | Do not scale