


SITE BLOCK LOCATION KEY
1:1000



BLOCK D - FIRST FLOOR LEVEL PLAN [DUPLEX APT TYPE 1]
1:500




BLOCK D - GROUND FLOOR LEVEL PLAN [DUPLEX APT TYPE 1]
1:500

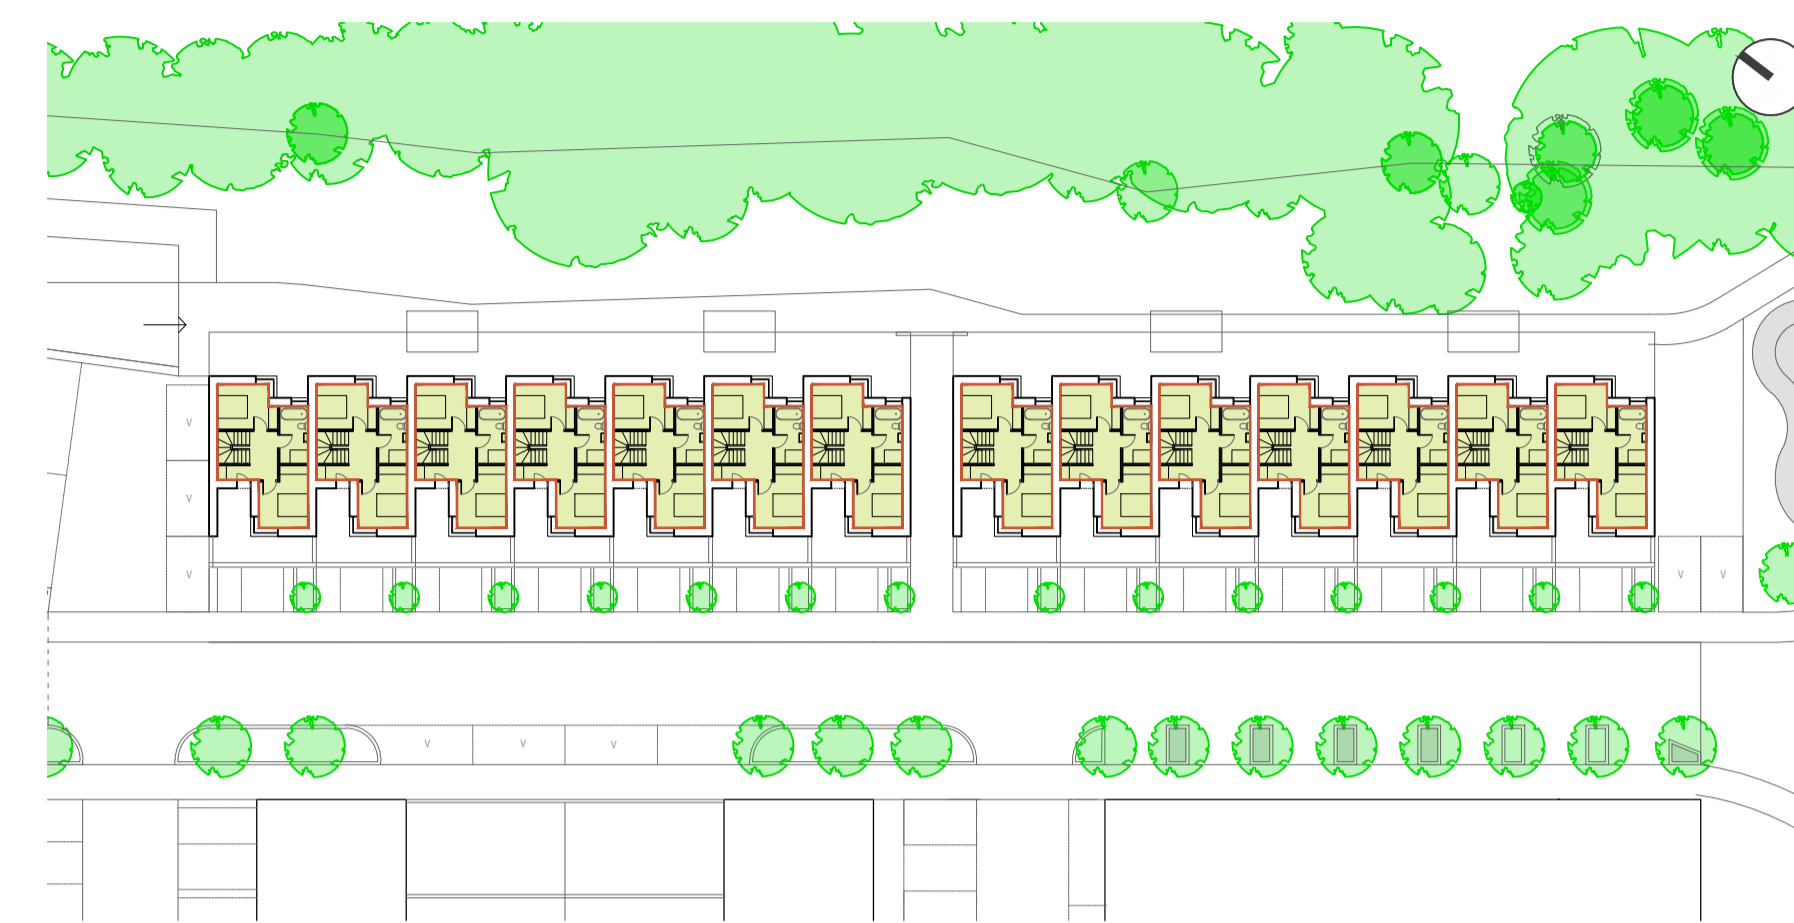

BLOCK D - THIRD FLOOR LEVEL PLAN [DUPLEX APT TYPE 2]
1:500



BLOCK D - SECOND FLOOR LEVEL PLAN [DUPLEX APT TYPE 2]
1:500

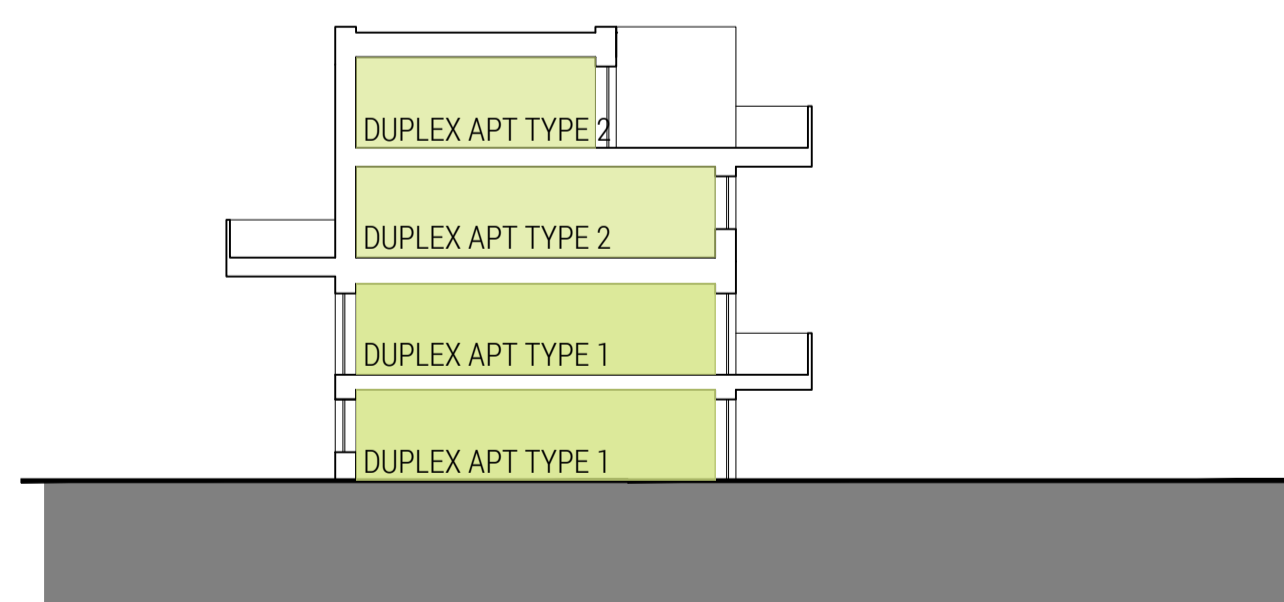

BLOCK D - INDICATIVE SECTION
1:200



BLOCK D - INDICATIVE STREET ELEVATION
1:200



BLOCK D - INDICATIVE RIVERSIDE ELEVATION
1:200

PLANNING

1844/S.404C

LECKWITH QUAY

BLOCK DRAWINGS

BLOCK D

As noted@A1 Feb 22

LOYN + CO
ARCHITECTS

02920 711432 | architecture@loyn.co.uk
88 GtB St Pauls Parish CF64 1EP | loyn.co.uk
Copyright Loyn+Co Architects | Do not scale