





SITE BLOCK LOCATION KEY  
1:1000




BLOCK E (RIVERSIDE BLOCK) - INDICATIVE RIVERSIDE ELEVATION  
1:200

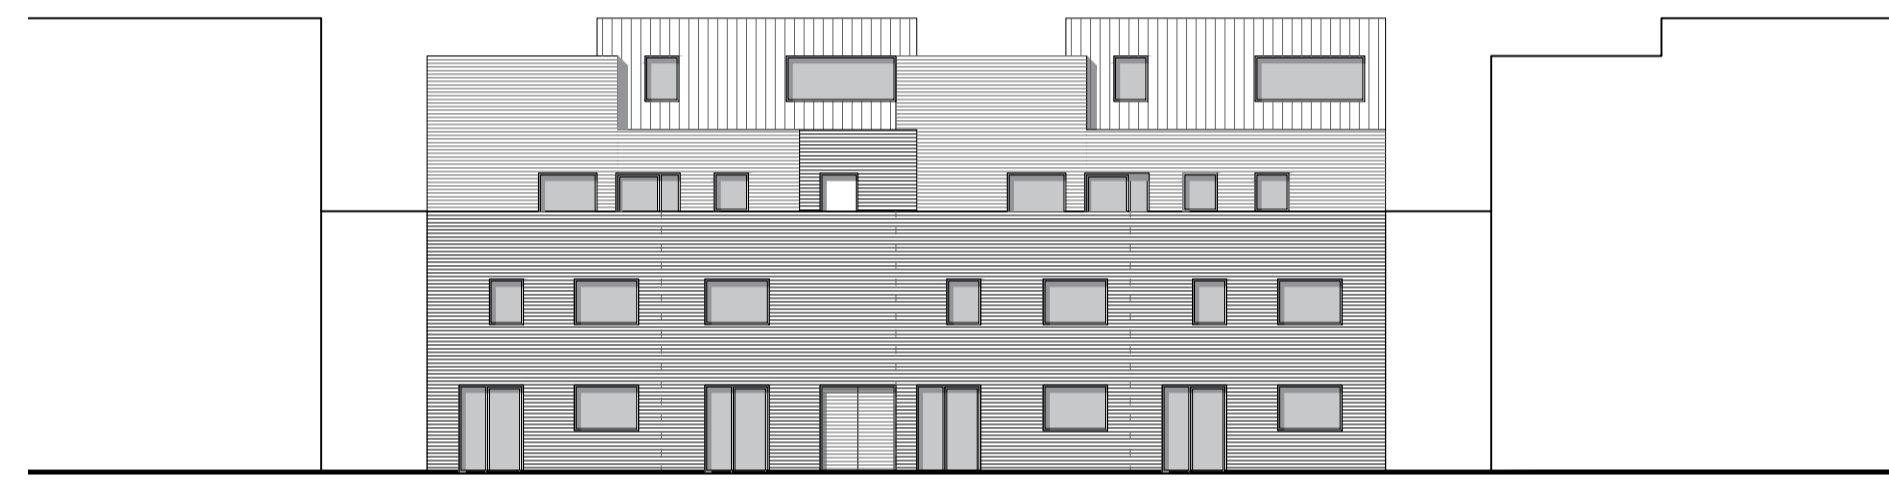

BLOCK E (RIVERSIDE BLOCK) - INDICATIVE STREET ELEVATION  
1:200

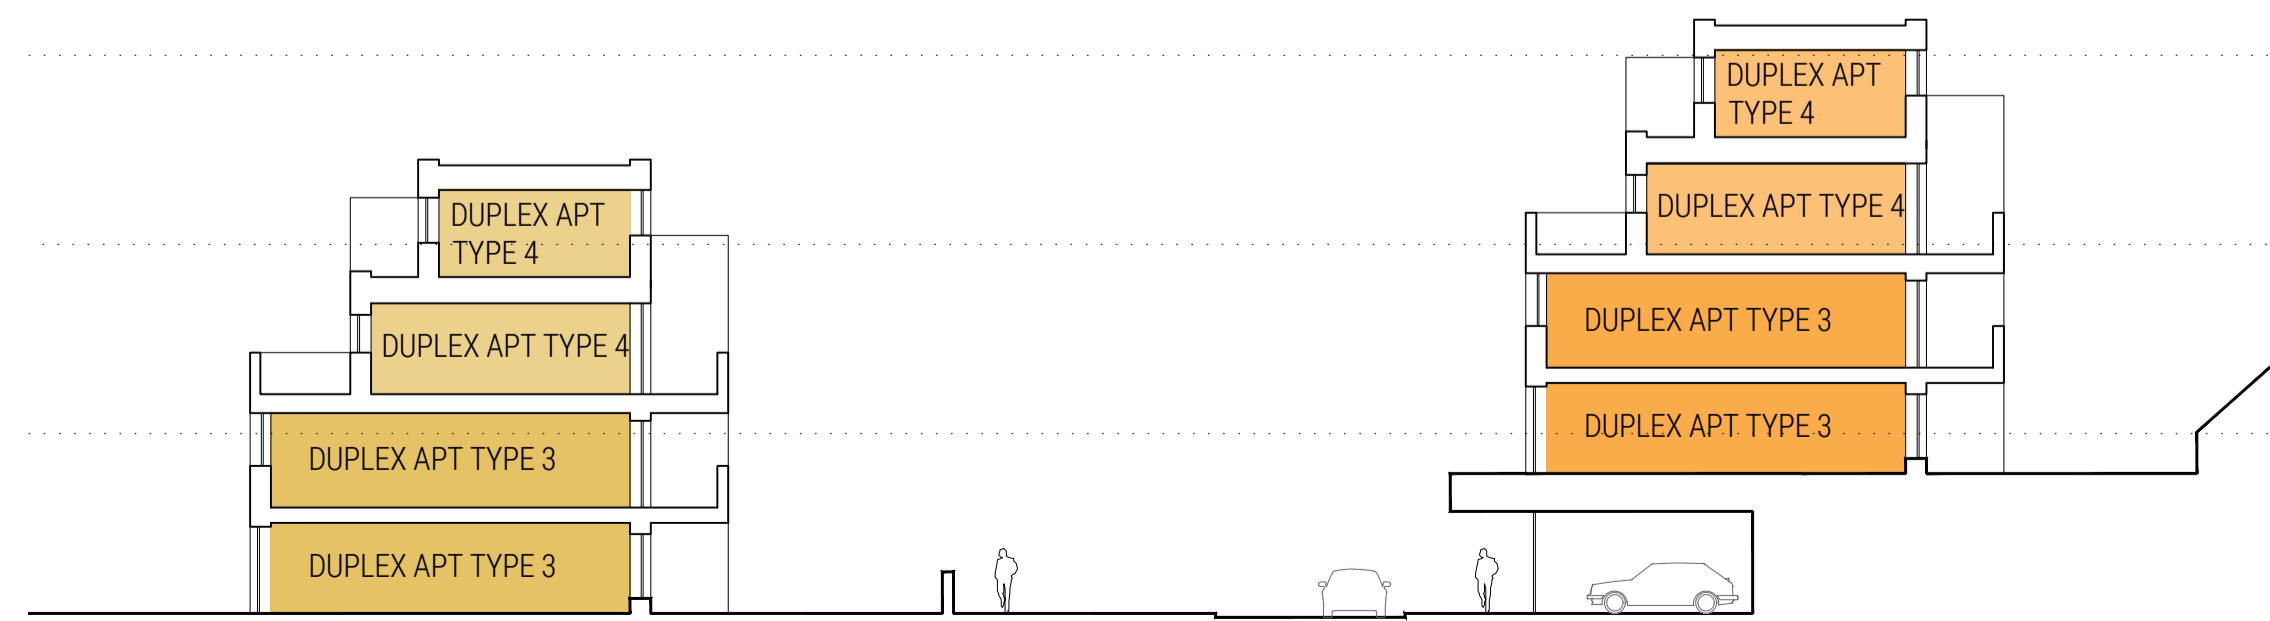


BLOCK E - INDICATIVE SECTION  
1:200

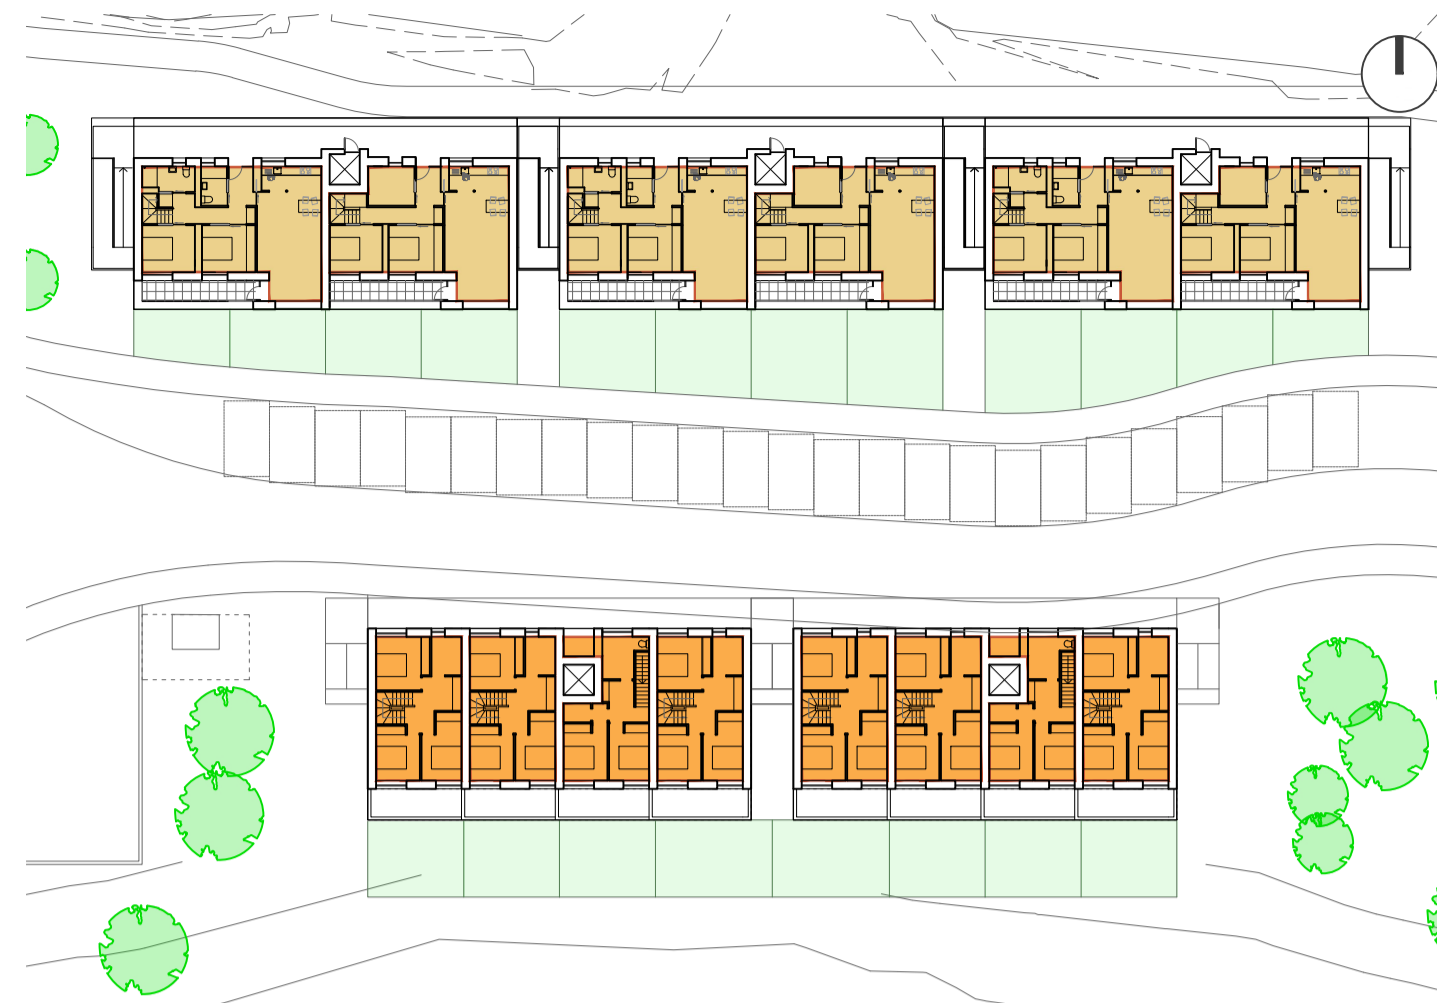


BLOCK E - SECOND FLOOR LEVEL PLAN [DUPLEX APT TYPE 3/4]  
1:500



BLOCK E - FIRST FLOOR LEVEL PLAN [DUPLEX APT TYPE 3]  
1:500

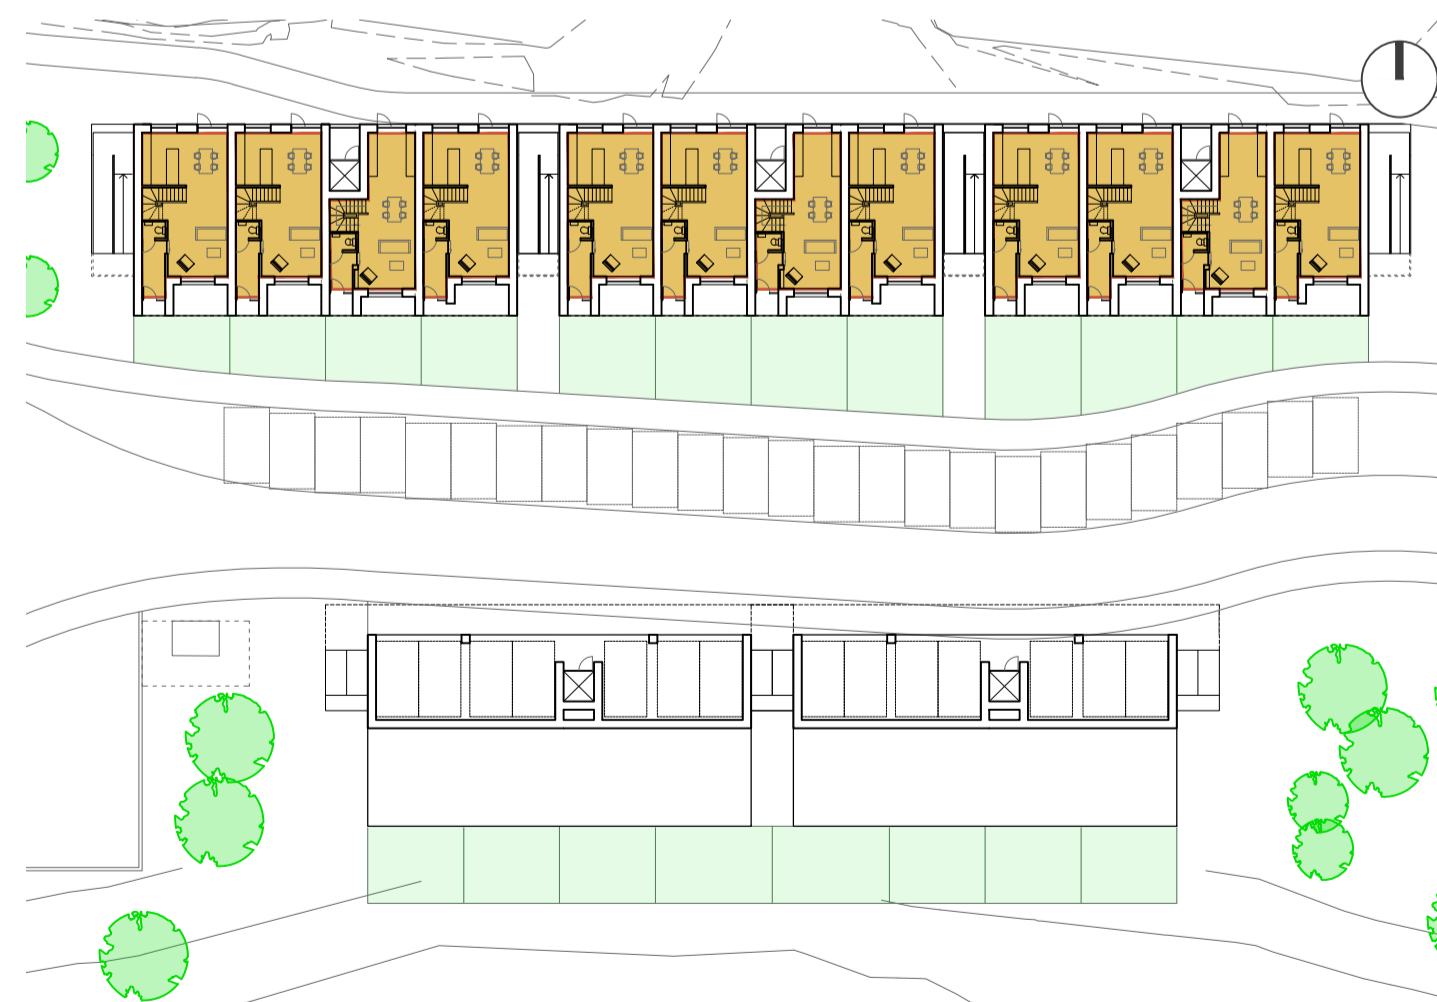


BLOCK E - GROUND FLOOR LEVEL PLAN [DUPLEX APT TYPE 3]  
1:500

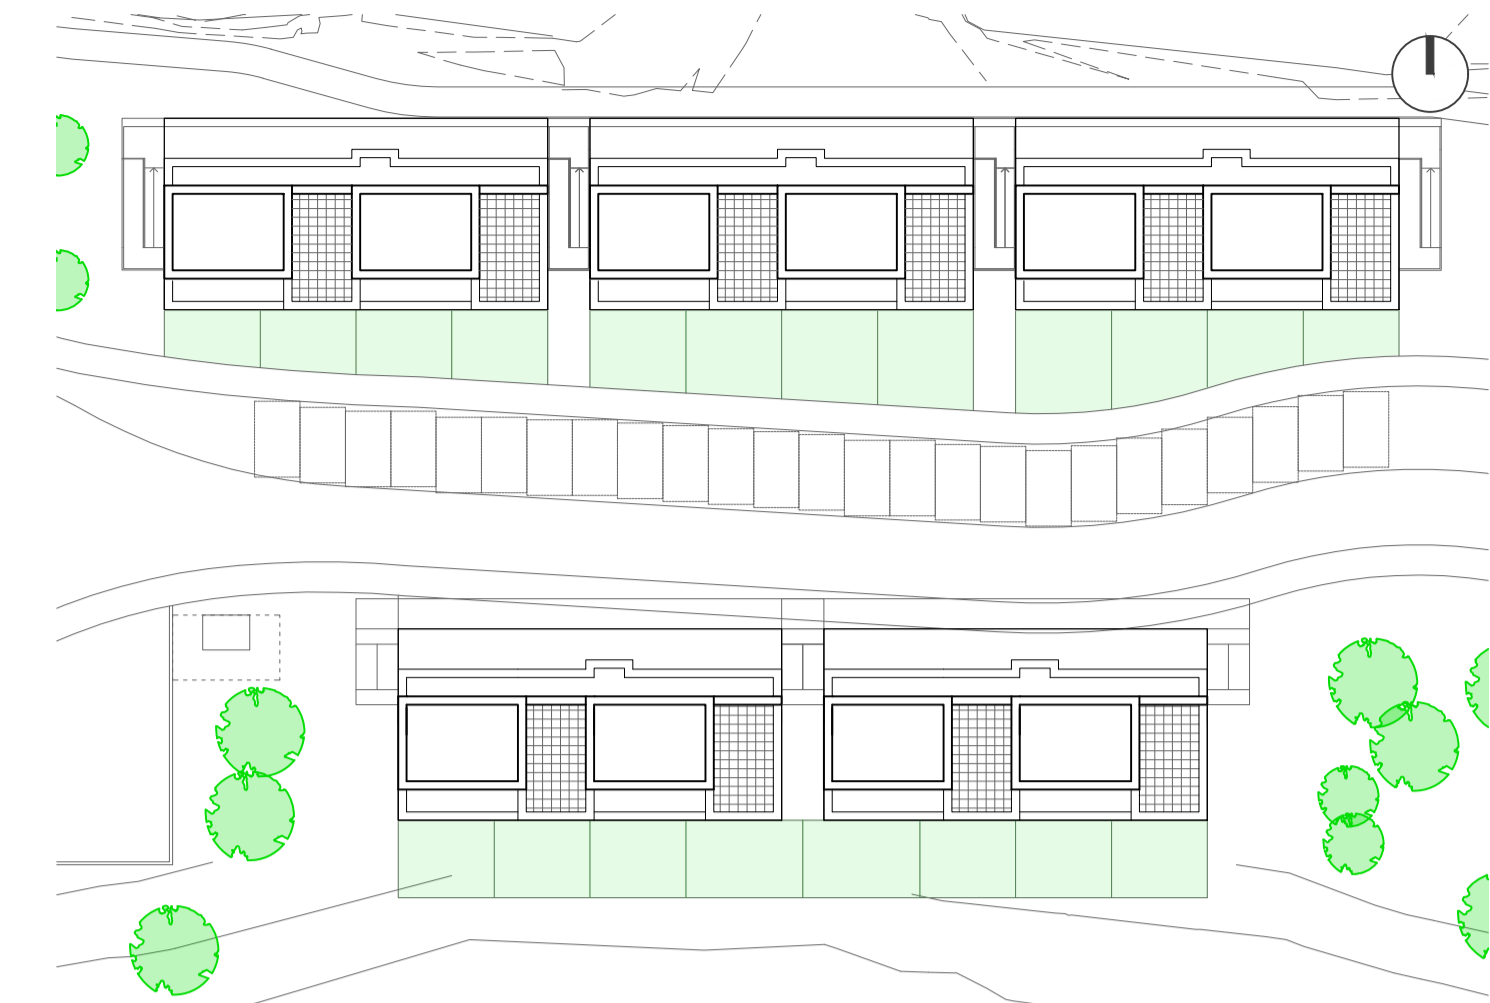

BLOCK E - ROOF LEVEL PLAN [DUPLEX APT TYPE 4]  
1:500



BLOCK E - FOURTH FLOOR / ROOF LEVEL PLAN [DUPLEX APT TYPE 4]  
1:500

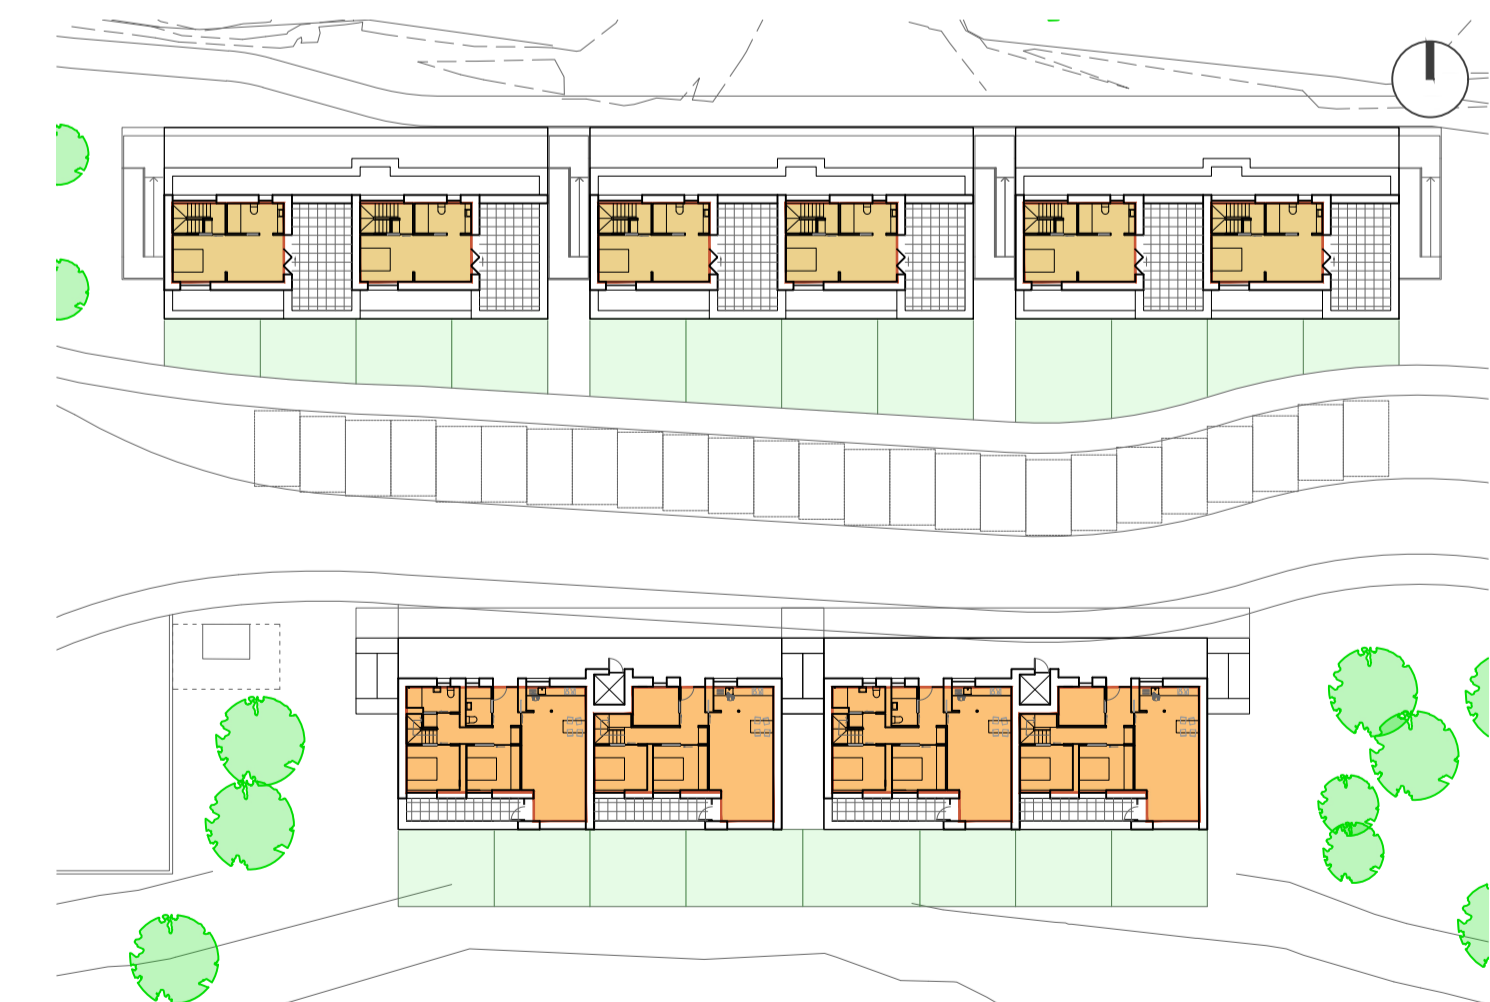

BLOCK E - THIRD FLOOR LEVEL PLAN [DUPLEX APT TYPE 4]  
1:500

PLANNING

1844/S.405C

LECKWITH QUAY

BLOCK DRAWINGS

BLOCK E

As noted @ A1 Feb 22

LOYN + CO  
ARCHITECTS

02920 711432 | architecture@loyn.co.uk  
88 Glebe Street Parramatta NSW 2150 | loyn.co.uk  
Copyright Loyn+Co Architects | Do not scale