


**SITE LOCATION PLAN**  
**SCALE 1:1250**

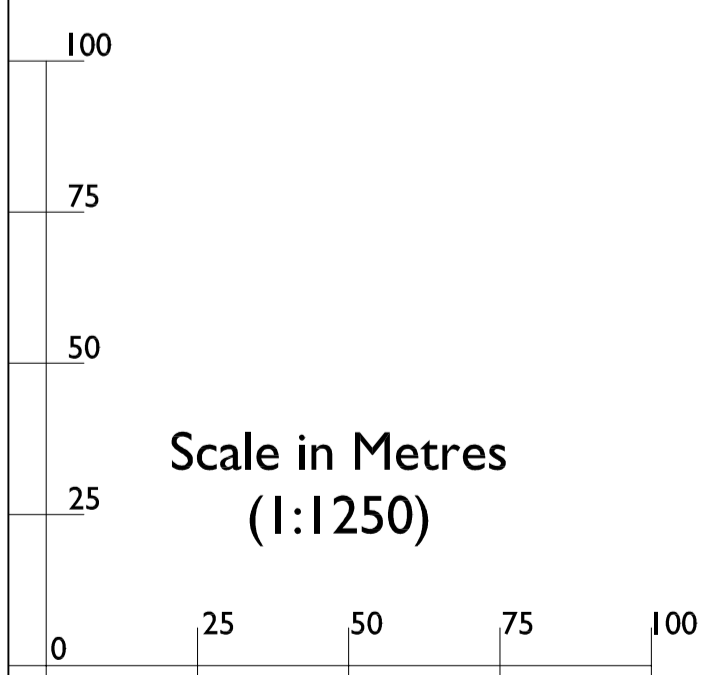

SCALE THIS DRAWING ONLY FOR PLANNING PURPOSES CHECK ALL DIMENSIONS ON SITE

This drawing is to establish design intent. The contractor is responsible for quantities, dimensions, verification of site conditions, compliance with contract documents for information that pertains to the fabrication process or techniques of construction and for the coordination of work with all trades. All errors or omissions are to be reported to the designers.

Original drawing size  
 A1  
For drawing's copyright, it is reserved

--	--

Rev	Date	Description	By	Checked

Client <b>BLASEMERE LTD.</b>		Scale 1:1250 @ A1 1:2500 @ A3	
Project <b>CONTAINER STORAGE ON LAND AT HAYES ROAD, SULLY, PENARTH, CF64 5ZE.</b>			
Title <b>SITE LOCATION PLAN</b>		Drawn jmt	Checked ---
Status <b>PLANNING</b>	Date Jun 2023	Revised ---	Checked ---
Job No <b>2023.351</b>	Draw. No <b>PL01</b>	Rev. -	

