




Standard Design Vehicle Passing waiting 10.2m Refuse Vehicle.

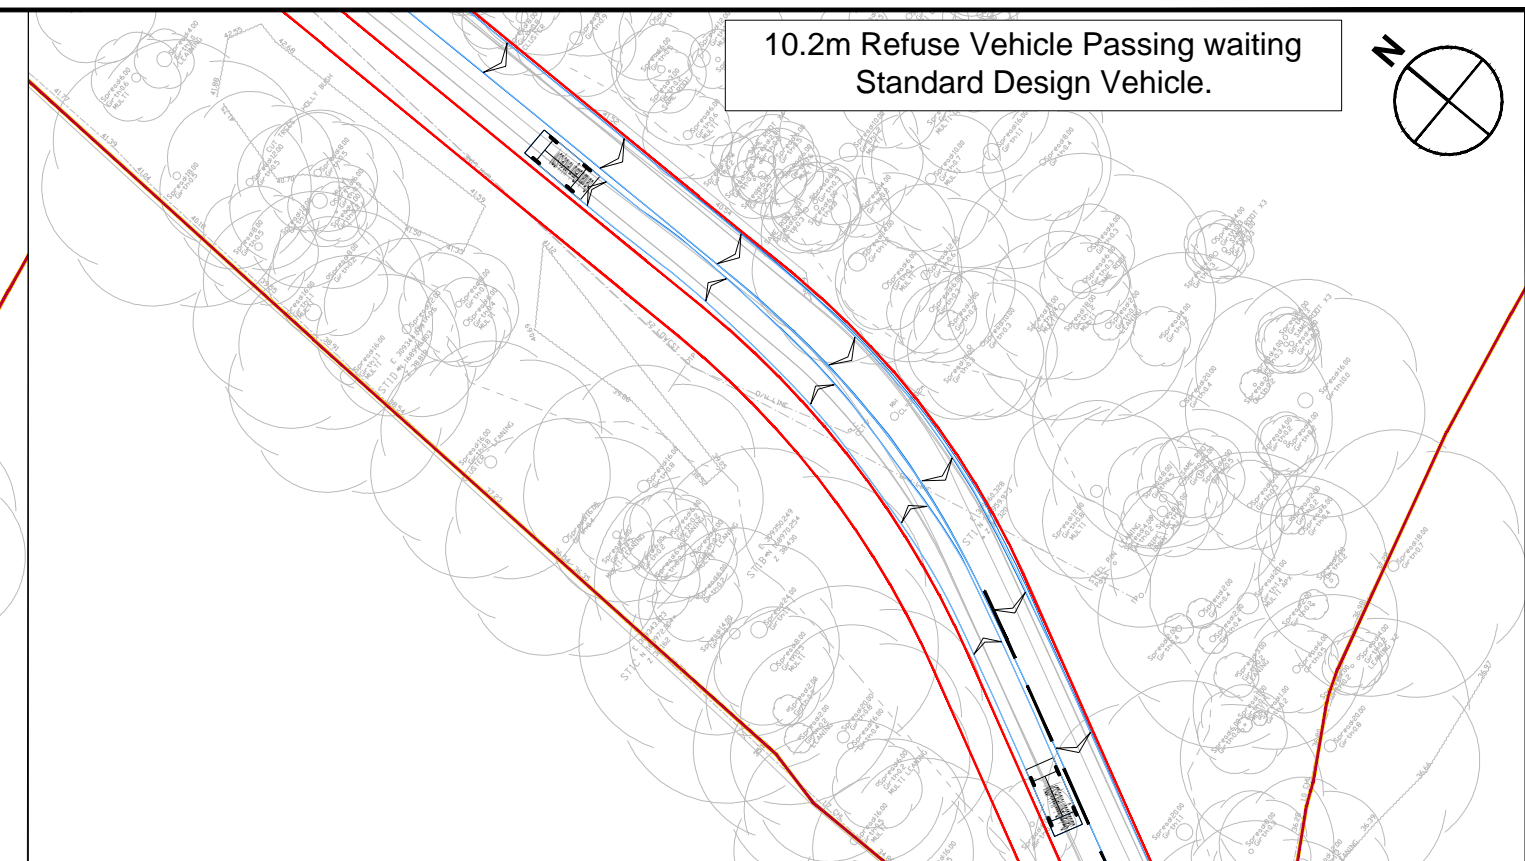

10.2m Refuse Vehicle Passing waiting Standard Design Vehicle.

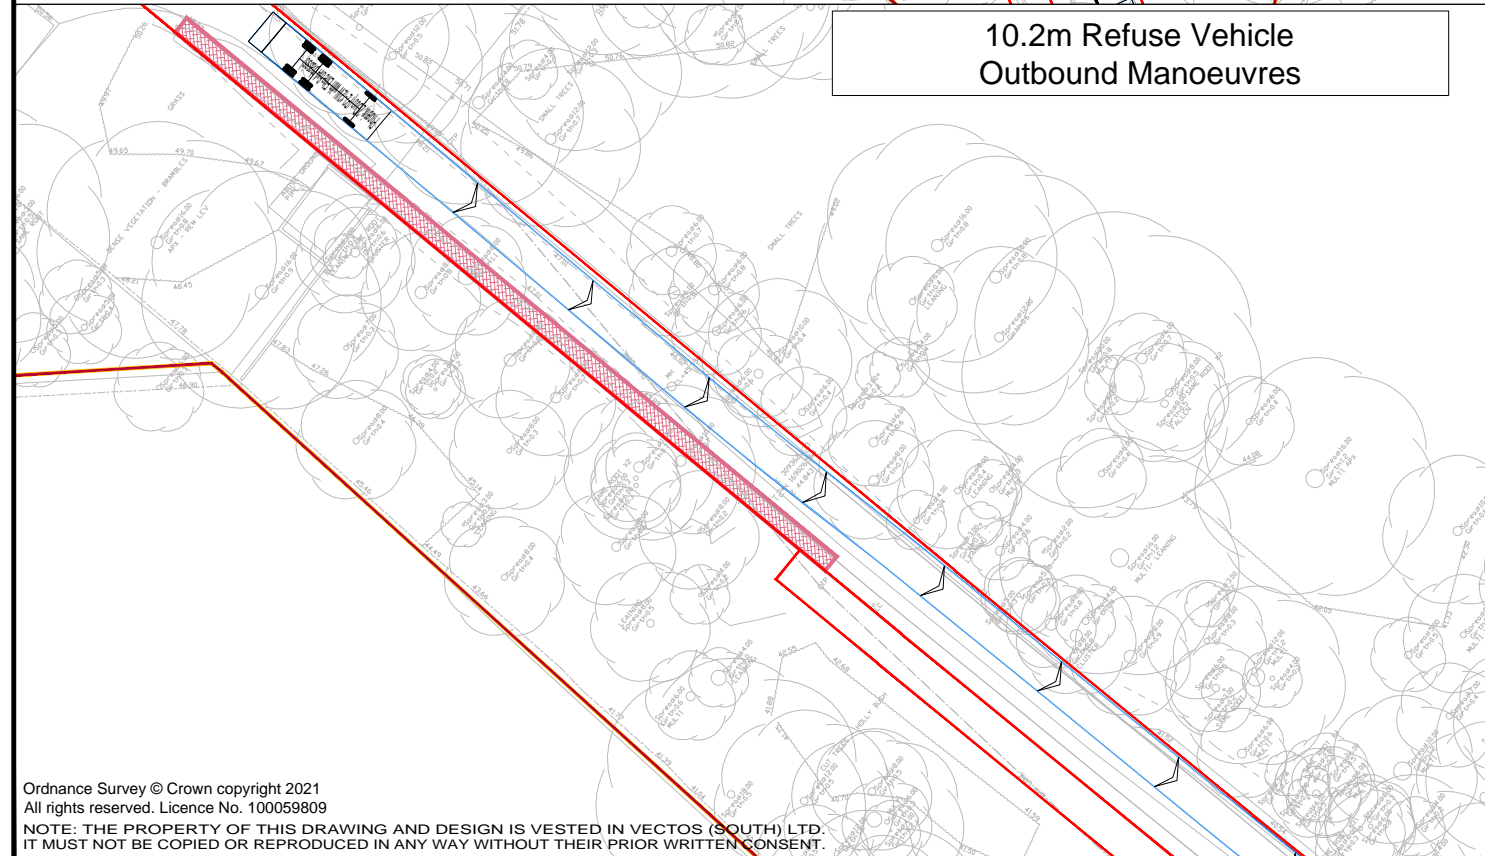

10.2m Refuse Vehicle Outbound Manoeuvres

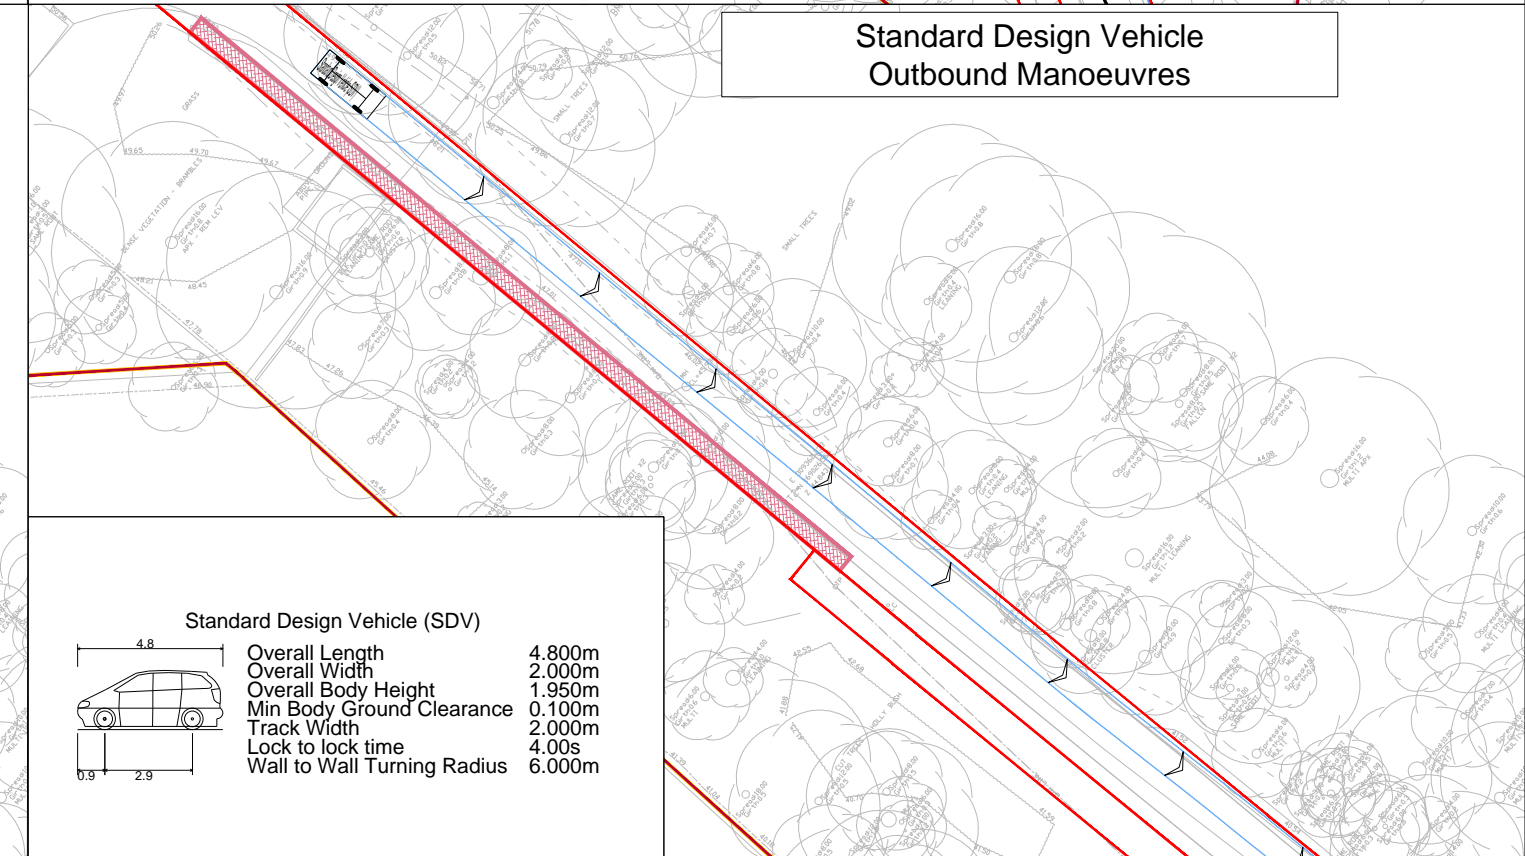

Standard Design Vehicle Outbound Manoeuvres

Standard Design Vehicle (SDV)

Overall Length	4.800m
Overall Width	2.000m
Overall Body Height	1.950m
Min Body Ground Clearance	0.100m
Track Width	2.000m
Lock to lock time	4.00s
Wall to Wall Turning Radius	6.000m

Ordnance Survey © Crown copyright 2021  
 All rights reserved. Licence No. 100059809  
 NOTE: THE PROPERTY OF THIS DRAWING AND DESIGN IS VESTED IN VECTOS (SOUTH) LTD.  
 IT MUST NOT BE COPIED OR REPRODUCED IN ANY WAY WITHOUT THEIR PRIOR WRITTEN CONSENT.

REV.	DETAILS	DRAWN	CHECKED	DATE
A	Updated Road Alignment	RJ	CP	16.11.23
B	Updated Road Alignment	RJ	CP	23.11.23
C	Updated Road Alignment	RJ	CP	01.12.23
D	Title Plan Boundary Added	KR	CP	04.12.23

Notes:  
 1. This is not a construction drawing and is intended for illustrative purposes only.  
 2. White lining is indicative only.

Phoenix 2 Duo (P2-12W with Elite 6x4 chassis)

Overall Length	10.200m
Overall Width	2.530m
Overall Body Height	3.751m
Min Body Ground Clearance	0.304m
Track Width	2.500m
Lock to lock time	4.00s
Kerb to Kerb Turning Radius	7.800m

**INFORMATION ONLY**

<b>Weycock Cross, Barry</b>		<b>Cardiff and Vale College</b>	
<b>Swept Path Analysis</b>			
<b>Access Road</b>			
DRAWN: KR	CHECKED: CP	DATE: 25.10.23	SCALES: 1:500 at A3
DRAWING NUMBER: 216432_AT_B02		REVISION: D	