




ground floor plan 1:50

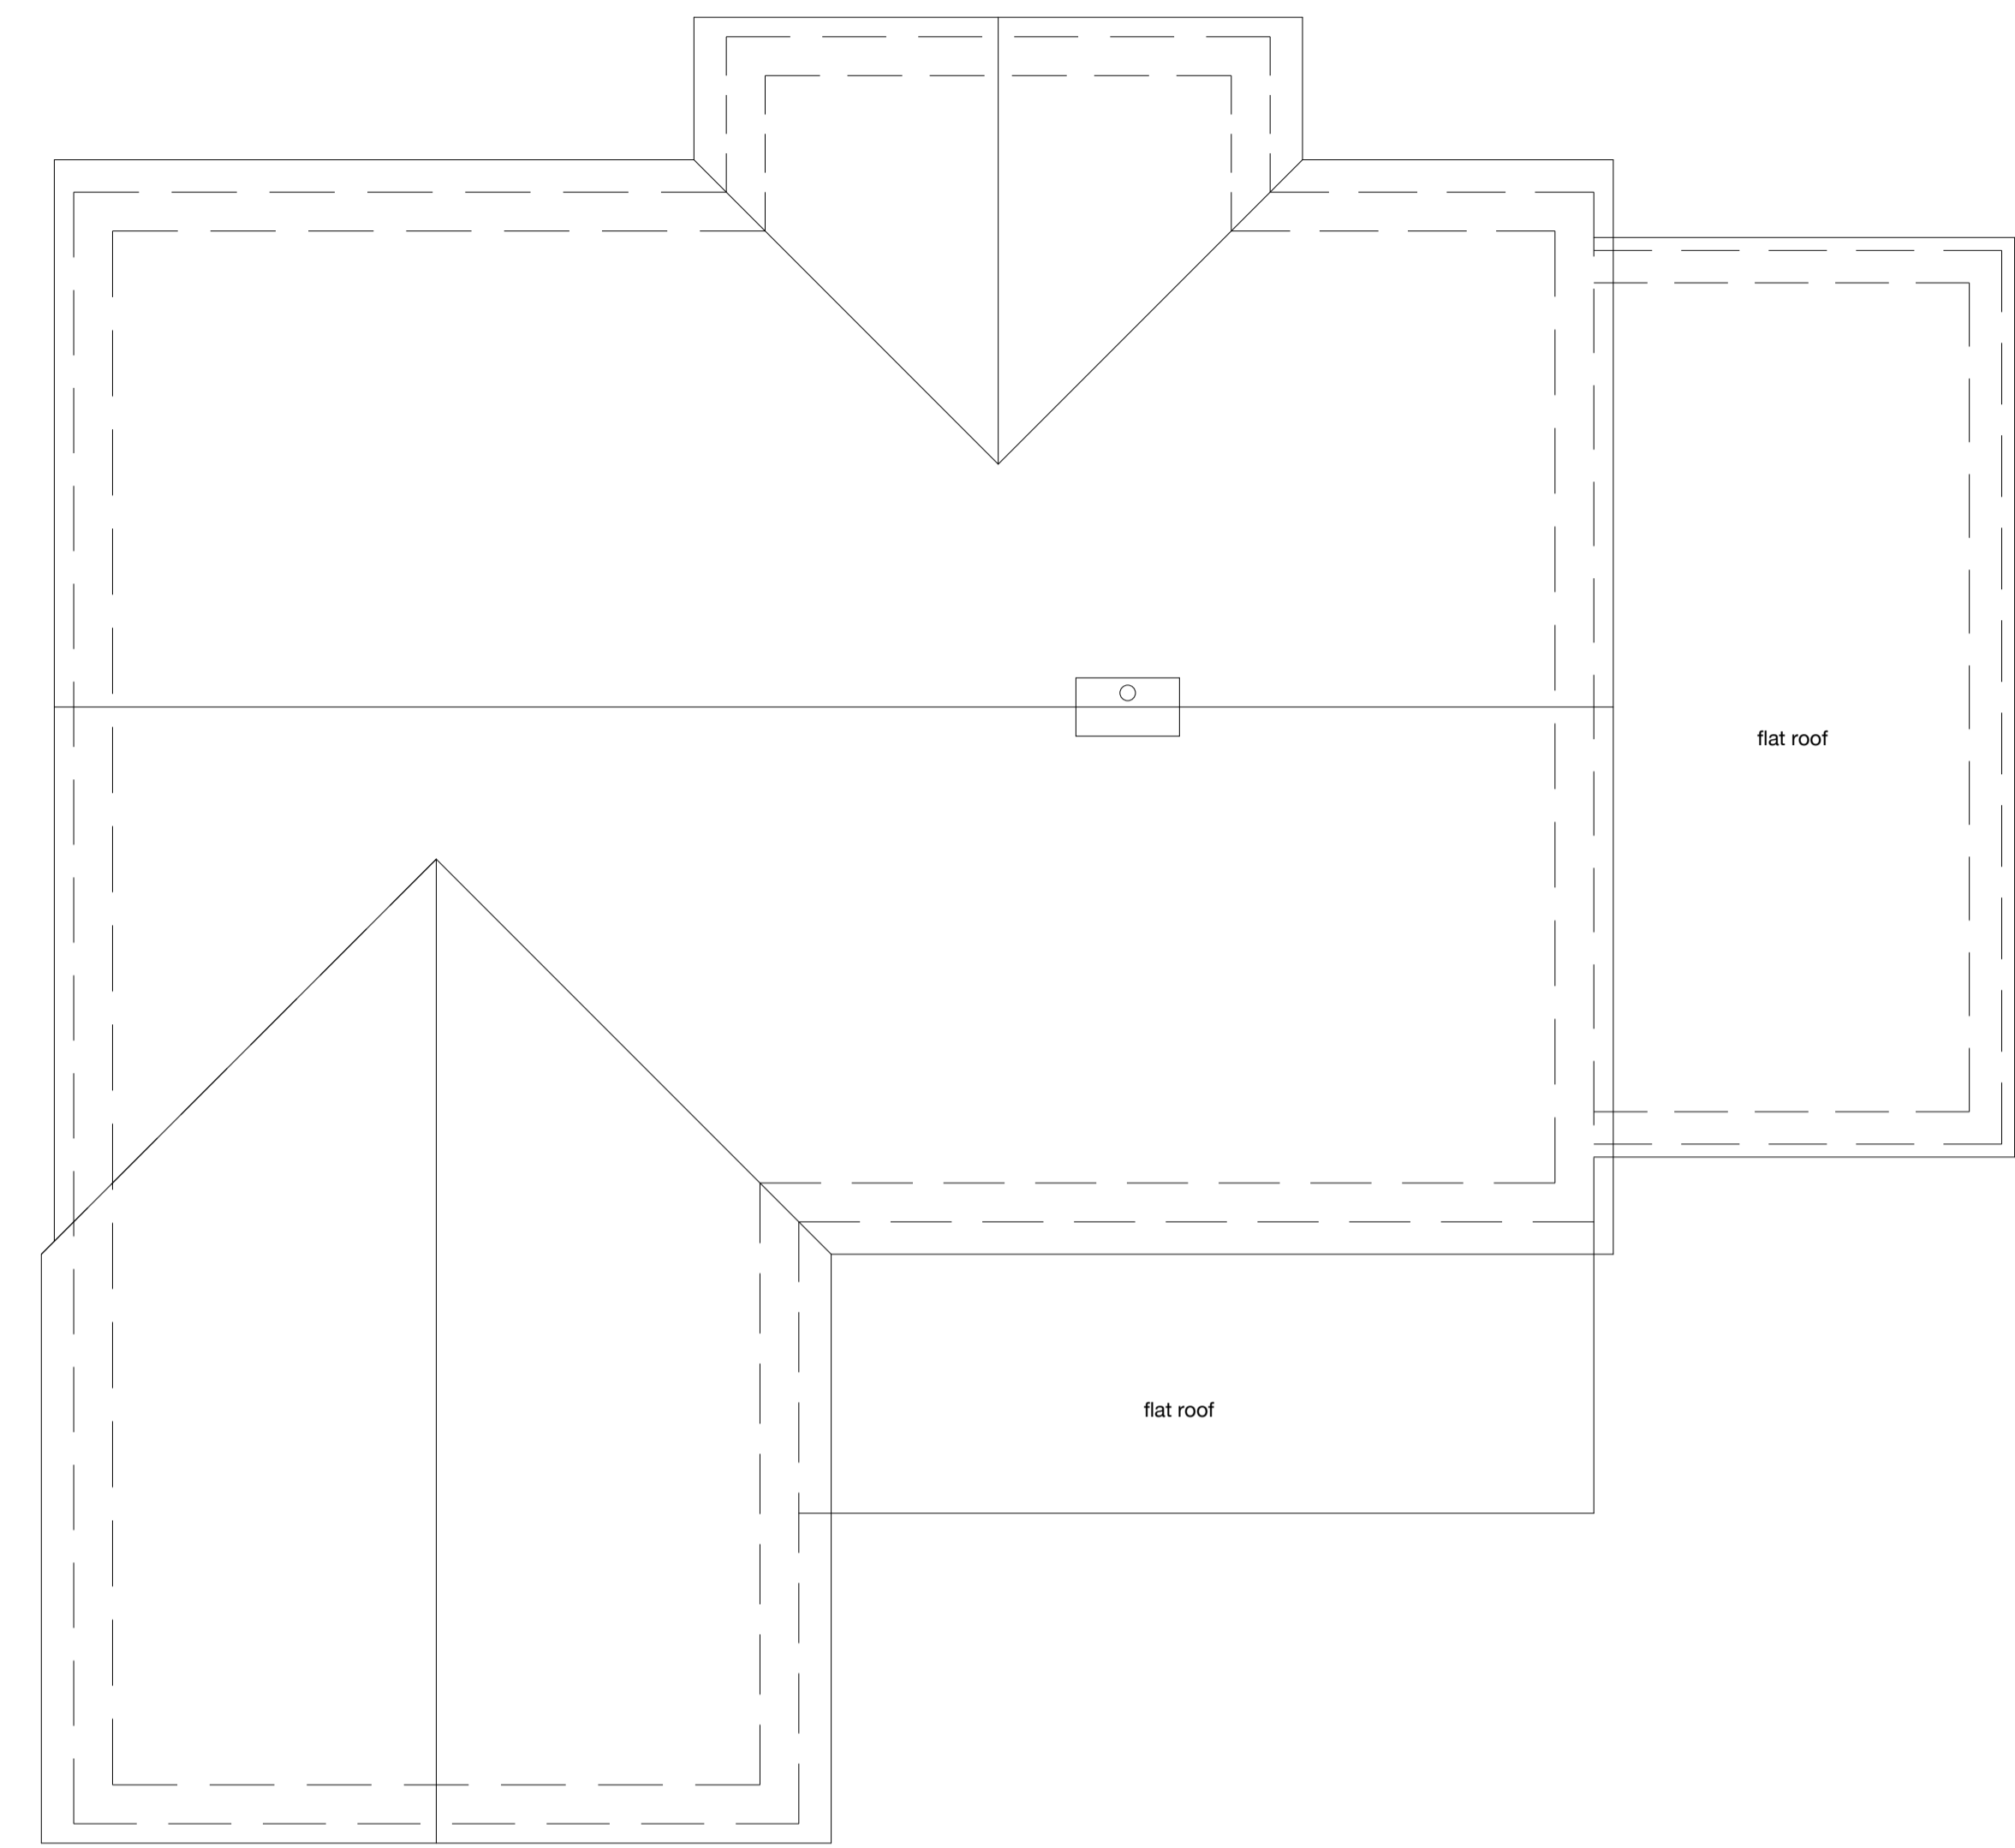


roof plan 1:50

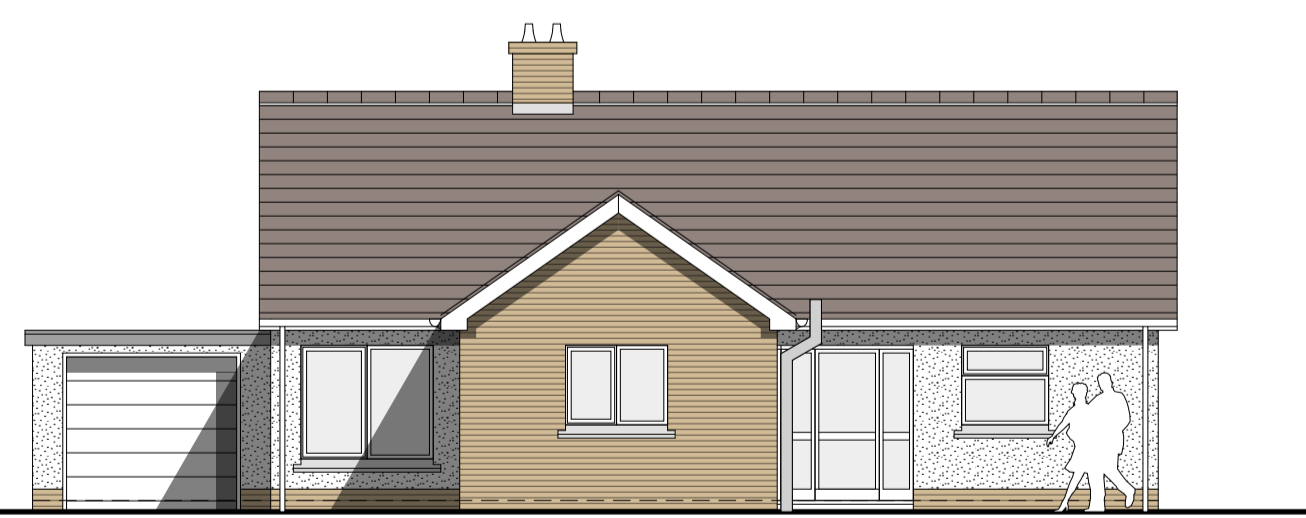


front elevation

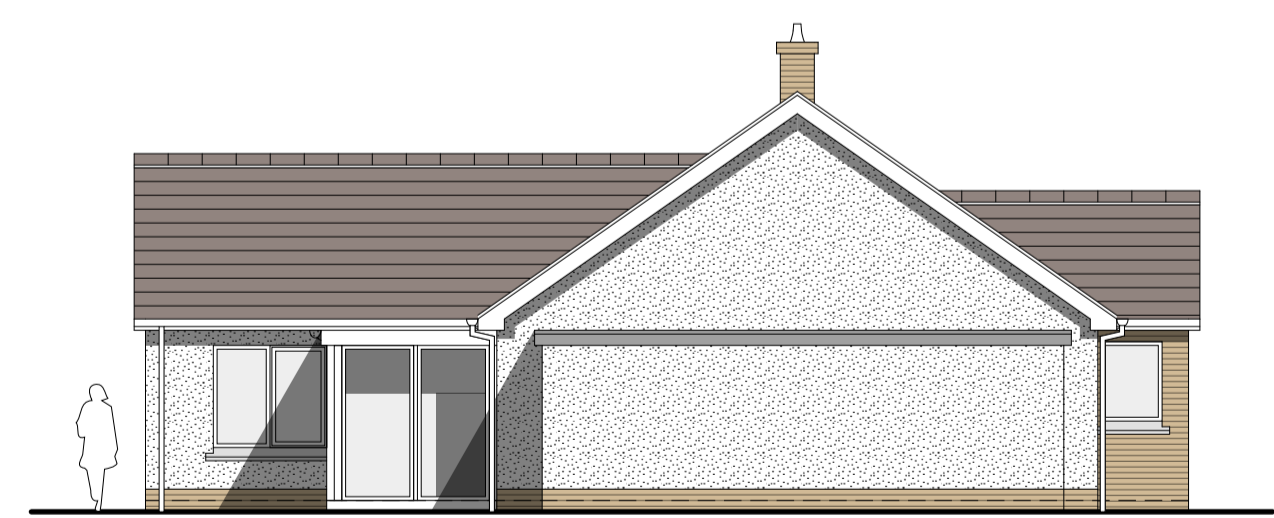

side 1 elevation (east facing)

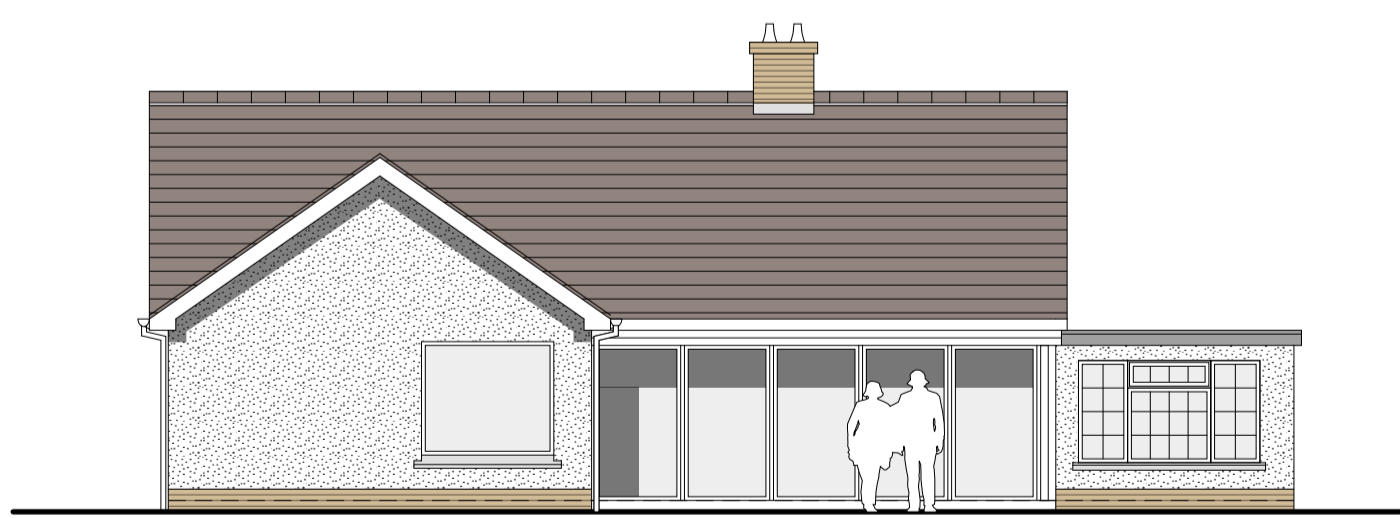

rear elevation

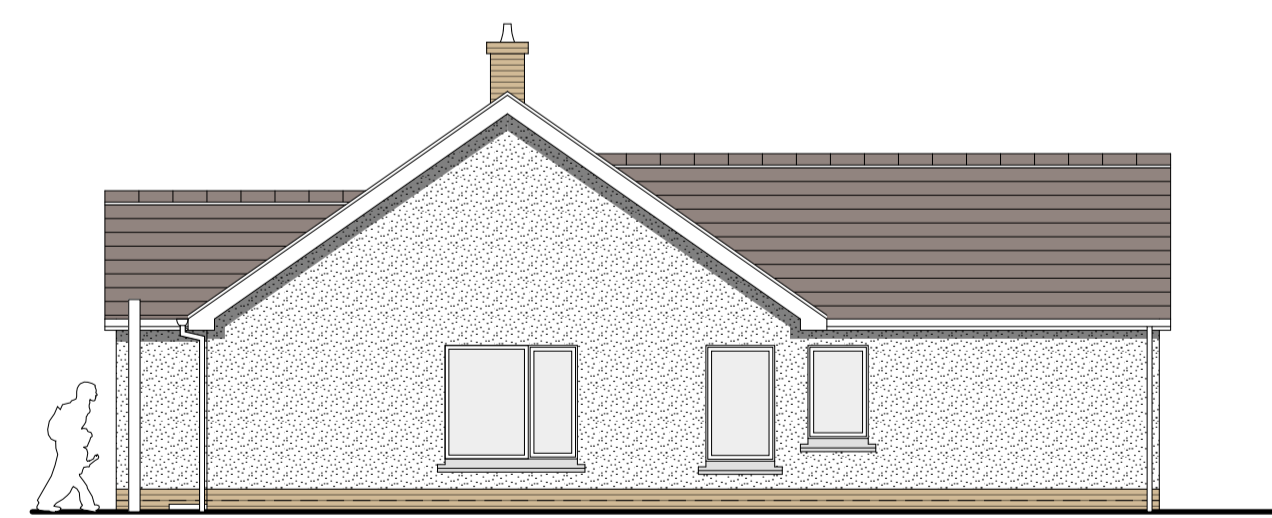


side 2 elevation (west facing)

Rev	Date	Action

This drawing is copyright.
Dimensions to be checked on site and any discrepancies reported to the Architect immediately.
Do not scale, use figured dimensions only.

Planning ARCHITECTS
existing plans + elevations

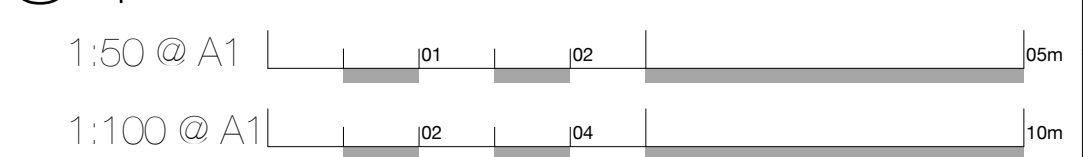

Mr & Mrs Westwood
32 West Farm Road Ogmere
Existing Plans + Elevations
1:50/1:100 @ A1
2290 - 01
6 north road, cardiff, cf10 3du
029 2034 0481
www.cfw-architects.co.uk