


Rev	Description	Date	By
01	Drawings for Comment	05/05/2023	JRM
02	PLANNING	24/05/2023	JRM
03	Planning	29/09/2023	JRM



dennis hellyar Architects
 t: +44 (0)1446 500720
 e: info@dennishellyar-architects.com
 w: www.dennishellyar-architects.com

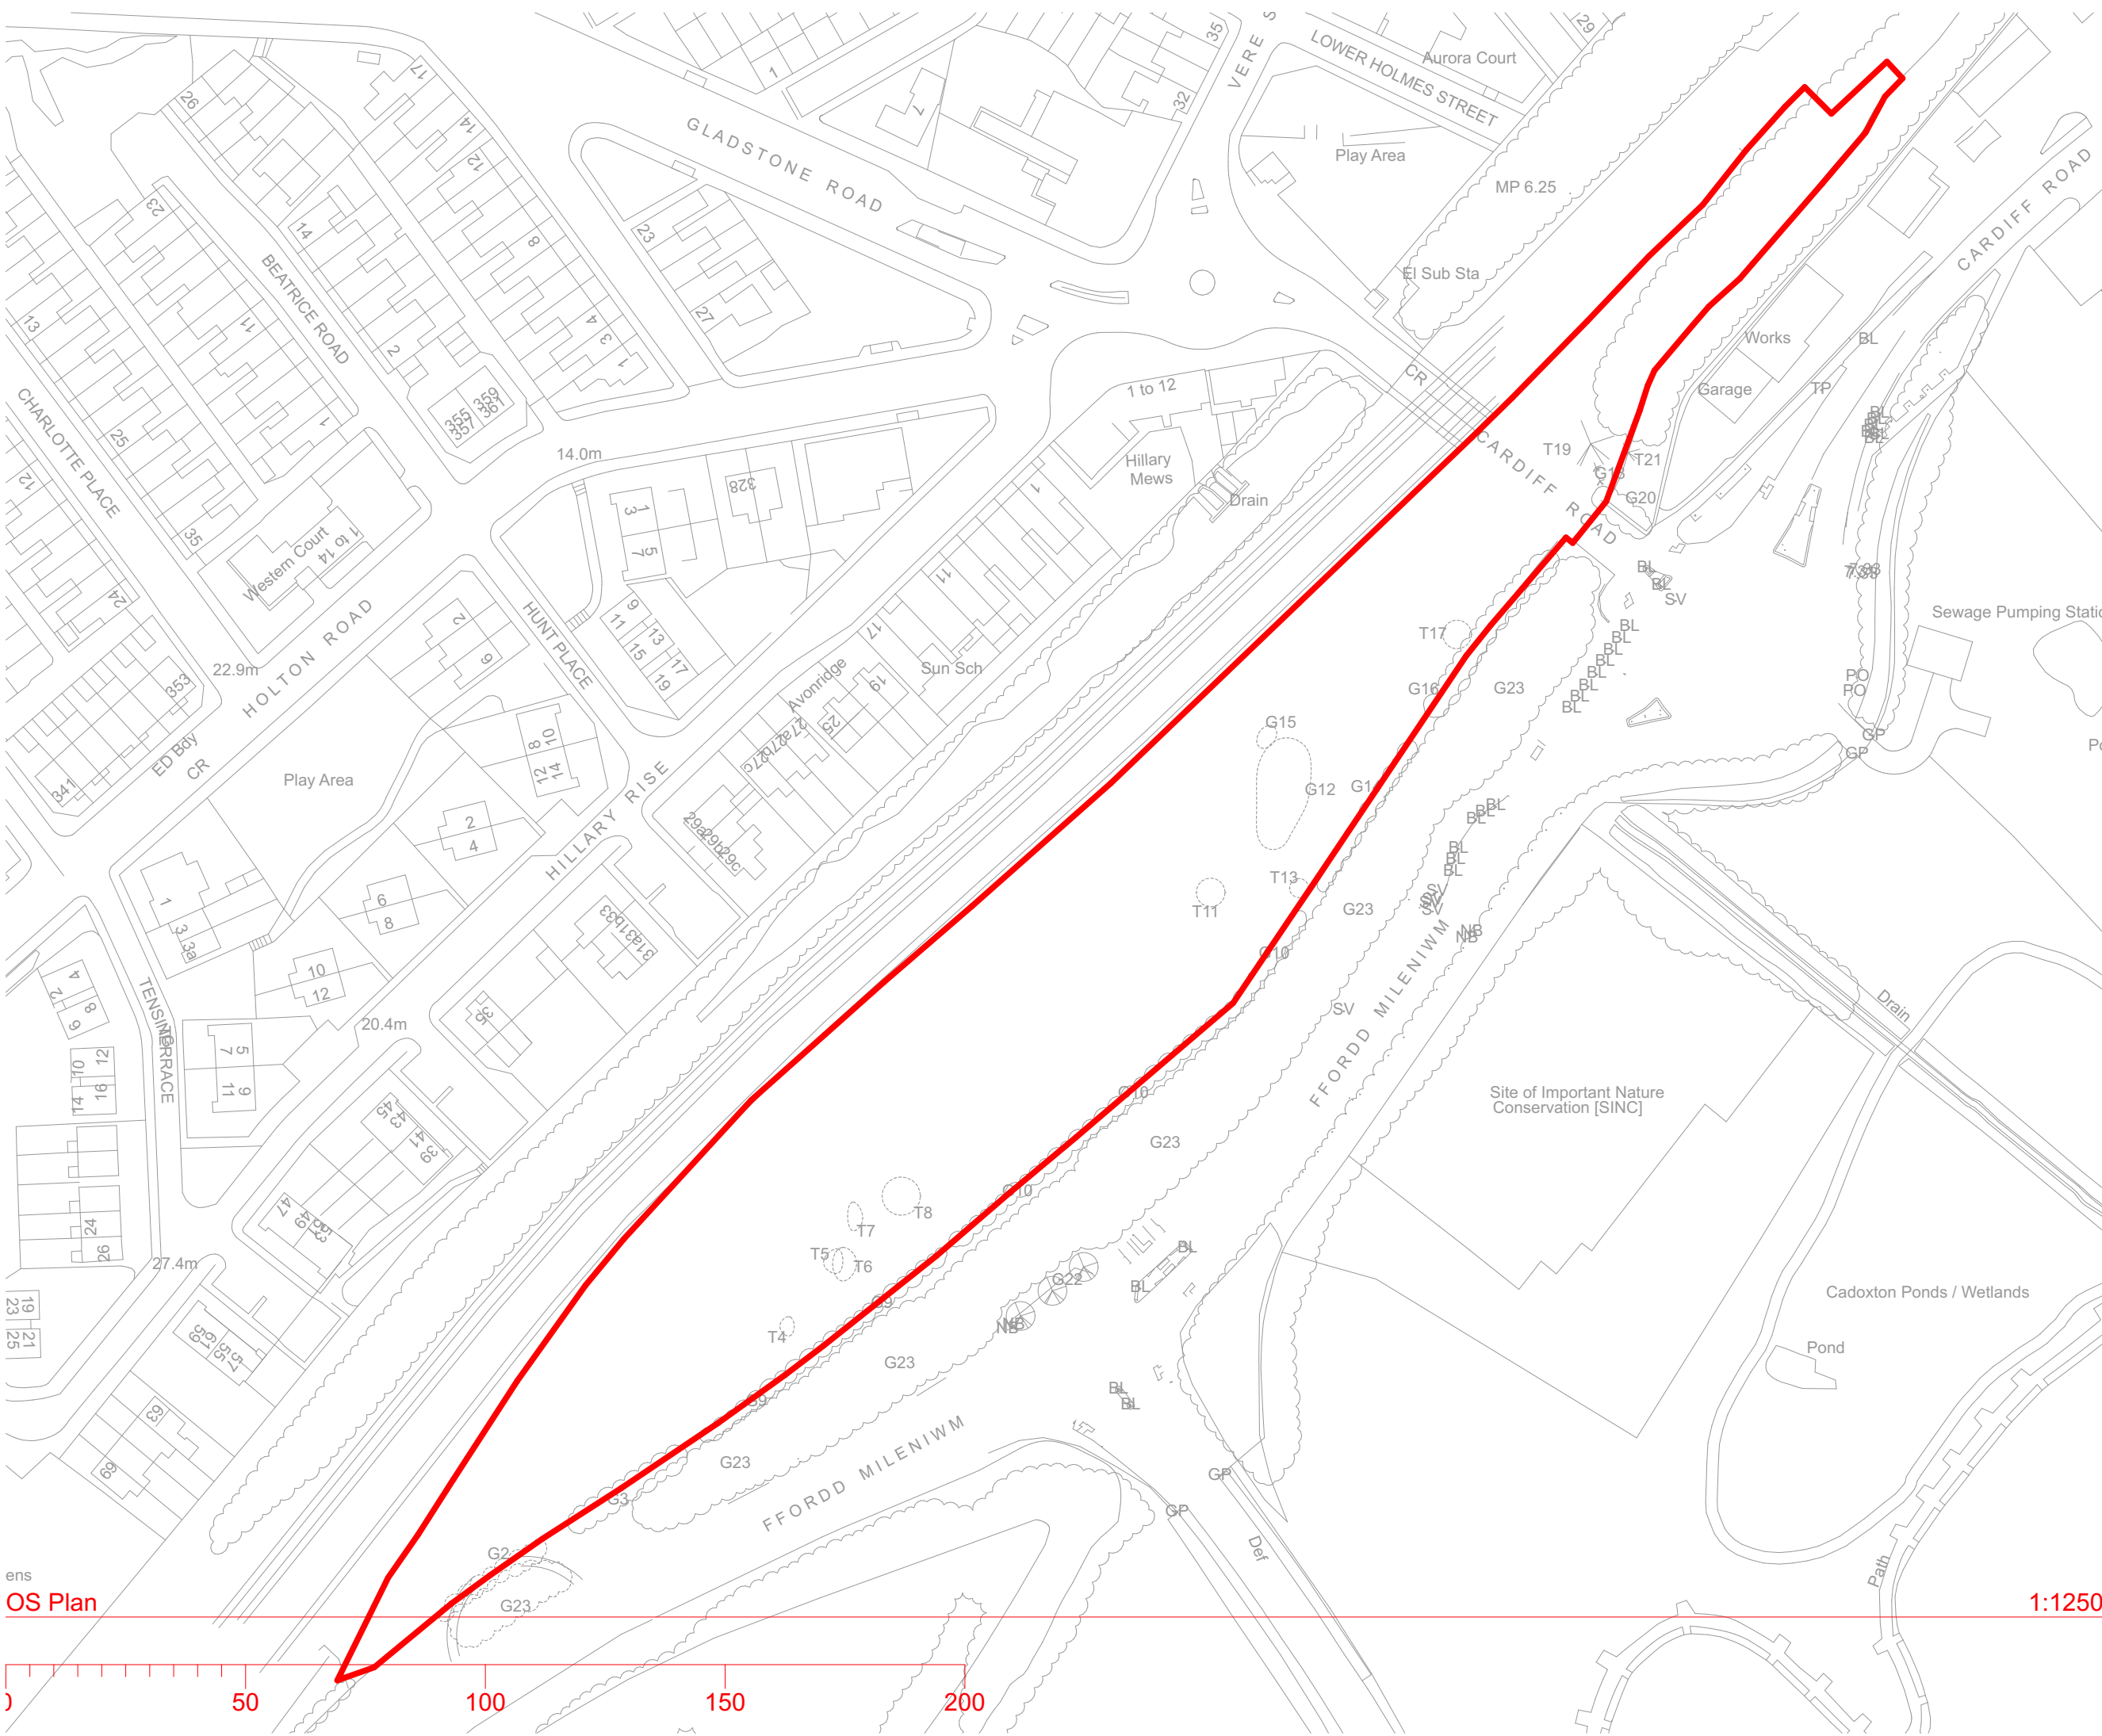

This document and its design content is copyright ©. It shall be read in conjunction with all other associated project information including models, specifications, schedules and related consultants documents. Do not scale from documents. All dimensions to be checked on site. Immediately report any discrepancies, errors or omissions on this document to the Originator. If in doubt ASK.

Project	Proposed Residential Development
Address	Land at Ffordd Y Mileniwm , Barry
Client	HAFOD
Drawn	JRM
File	231_Ffordd Y Mileniwm.pln
Date	29/09/2023
Status	PLANNING
Scale @ A3	1:1250
Revision	03
Title	Location Plan
No	231 - DHA - XX - GF - DR - A - 0001

OS Plan

1:1250

