


**DRAWING NOTES:**

1. THE DETAILS SHOWN ON THIS DRAWING ARE FOR PLANNING AND ARE SUBJECT TO APPROVAL BY VALE OF GLAMORGAN COUNTY COUNCIL.
2. THIS DRAWING SHOULD BE READ IN CONJUNCTION WITH ALL OTHER PROJECT DRAWINGS & SPECIFICATIONS.
3. ALL DIMENSIONS IN MILLIMETERS. ALL LEVELS IN METRES UNLESS STATED OTHERWISE.
4. DO NOT SCALE FROM THIS DRAWING, FIGURED DIMENSIONS TO BE USED ONLY.
5. ANY DISCREPANCIES ON THIS DRAWING ARE TO BE REPORTED TO THE ENGINEER & PROJECT MANAGER


**DUCTING & UTILITIES NOTES:**

1. ALL DUCTING AND UTILITIES INSTALLATION WORK IS TO BE IN ACCORDANCE WITH THE PROJECT SPECIFICATION
2. ALL SETTING OUT POINTS ARE TO BE CHECKED ON SITE PRIOR TO COMMENCEMENT OF WORKS.
3. ALL DUCTS TO BE HIGH DENSITY POLYETHYLENE.
4. BED AND SURROUND TO DUCTS TO BE CONCRETE GRADE C16/20 (GEN 3) CONCRETE OR 10mm SINGLE SIZE STONE CONFORMING WITH BS EN 12620:2002
5. ALL DUCTS TO BE FITTED WITH DRAW CORD AS DESCRIBED IN THE WORKS SPECIFICATION.

10 cm - Caution as distortion can occur. ALL CIVIL DIMENSIONS ARE IN METRES - ALL STRUCTURAL DIMENSIONS ARE IN MILLIMETRES - ALL LEVELS ARE IN METRES.

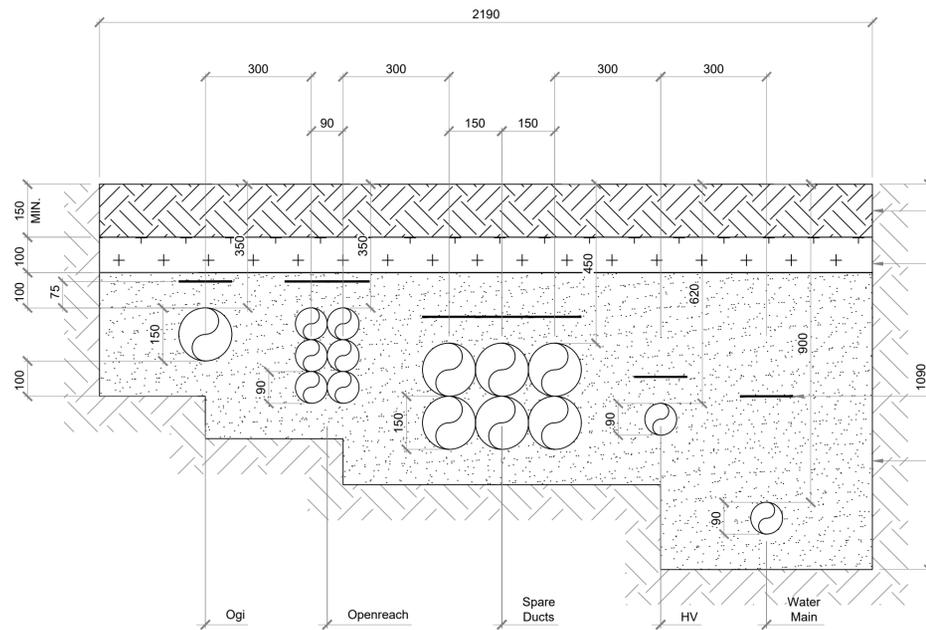


NOM. 150mm SITE WON TOPSOIL SEEDED TO WELSH GOVERNMENT SPECIFICATION  
 SITE WON COMPACTED SELECTED SUB SOIL, FREE FROM STONES >40mm  
 PVC CABLE MARKER TAPE TO BE PLACED DIRECTLY OVER EACH DUCT. CABLE TO BE MARKED - CAUTION BURIED UTILITY LINE BELOW  
 10mm SINGLE SIZE STONE BED & SURROUND, TO CONFORM TO BS EN 12620:2002

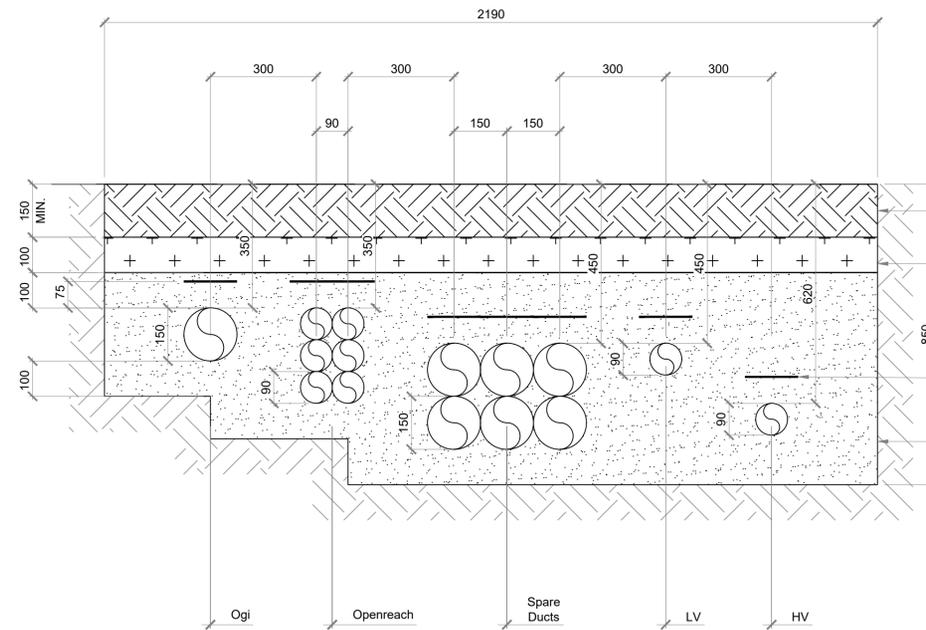

NOM. 150mm SITE WON TOPSOIL SEEDED TO WELSH GOVERNMENT SPECIFICATION  
 SITE WON COMPACTED SELECTED SUB SOIL, FREE FROM STONES >40mm  
 PVC CABLE MARKER TAPE TO BE PLACED DIRECTLY OVER EACH DUCT. CABLE TO BE MARKED - CAUTION BURIED UTILITY LINE BELOW  
 10mm SINGLE SIZE STONE BED & SURROUND, TO CONFORM TO BS EN 12620:2002


**SECTION A-A - SOFT LANDSCAPING**  
 SCALE 1:10

**SECTION B-B - SOFT LANDSCAPING**  
 SCALE 1:10

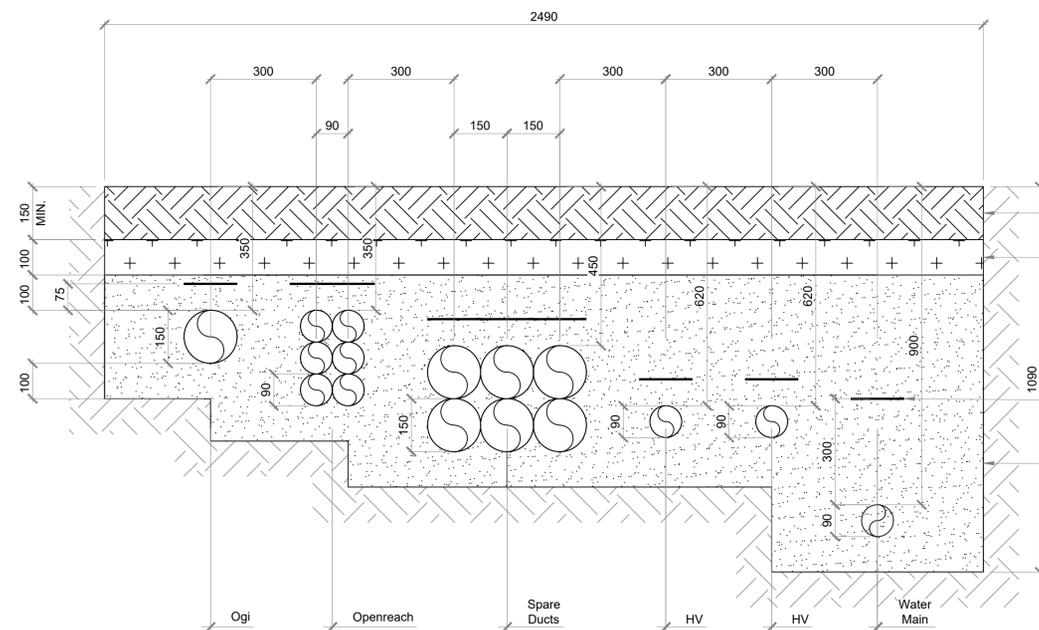

NOM. 150mm SITE WON TOPSOIL SEEDED TO WELSH GOVERNMENT SPECIFICATION  
 SITE WON COMPACTED SELECTED SUB SOIL, FREE FROM STONES >40mm  
 PVC CABLE MARKER TAPE TO BE PLACED DIRECTLY OVER EACH DUCT. CABLE TO BE MARKED - CAUTION BURIED UTILITY LINE BELOW  
 10mm SINGLE SIZE STONE BED & SURROUND, TO CONFORM TO BS EN 12620:2002

**SECTION C-C - SOFT LANDSCAPING**  
 SCALE 1:10

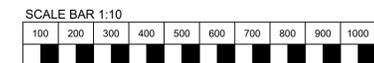

ISSUED FOR PLANNING	04/08/23	SL	RS	RS
REV	DESCRIPTION	DATE	DRW	CHK

Drawing Title:  
**SERIES 500 - DUCTING  
 SHARED TRENCH DETAILS  
 SHEET 1**

Burroughs Project No.: 50192  
 Scale: AS SHOWN  
 Original Paper Size: A1

Drawing Number:  
 50192-BUR-HDG-XX-DR-C-0551

Status: S2 - FOR INFORMATION  
 Revision: P1.0 - ISSUED FOR PLANNING

This document is copyright of Burroughs Ltd. Use figured measurements only! DO NOT SCALE FROM DRAWING. Verify all dimensions prior to construction. Immediately report any discrepancies to Burroughs and if in doubt ASK. This drawing should be read in conjunction with all other associated project information