

DRAWING NOTES:

1. THE DETAILS SHOWN ON THE DRAWING ARE FOR PLANNING AND ARE SUBJECT TO APPROVAL BY VALE OF GLAMORGAN COUNTY COUNCIL.
2. THIS DRAWING SHOULD BE READ IN CONJUNCTION WITH ALL OTHER BURROUGHS PROJECT DRAWINGS AND SPECIFICATIONS.
3. DO NOT SCALE FROM THIS DRAWING, USE FIGURED DIMENSIONS ONLY.

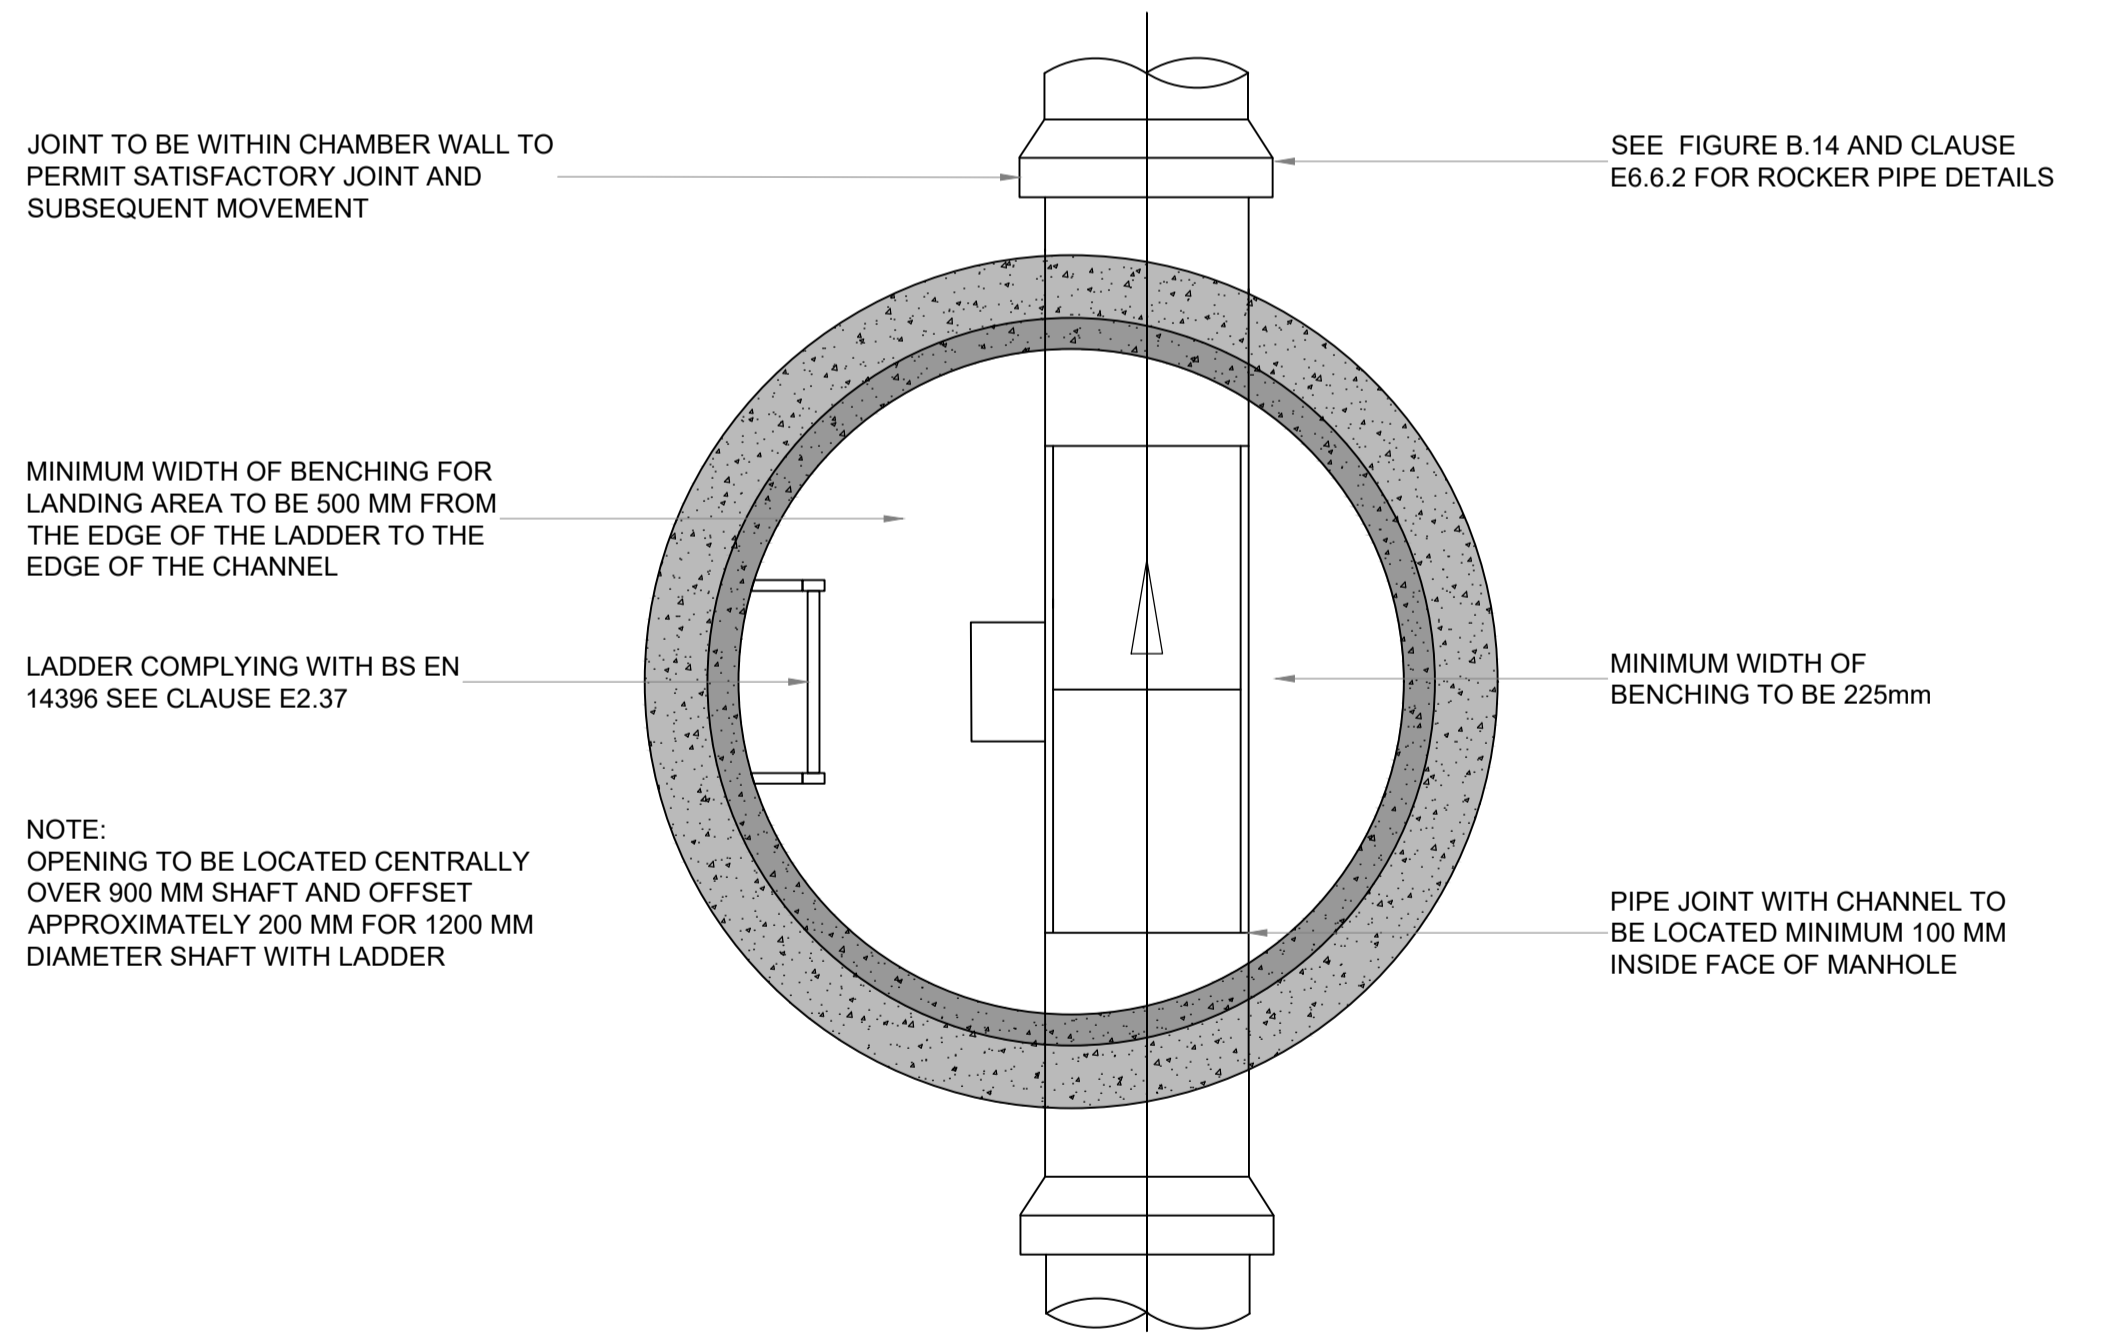
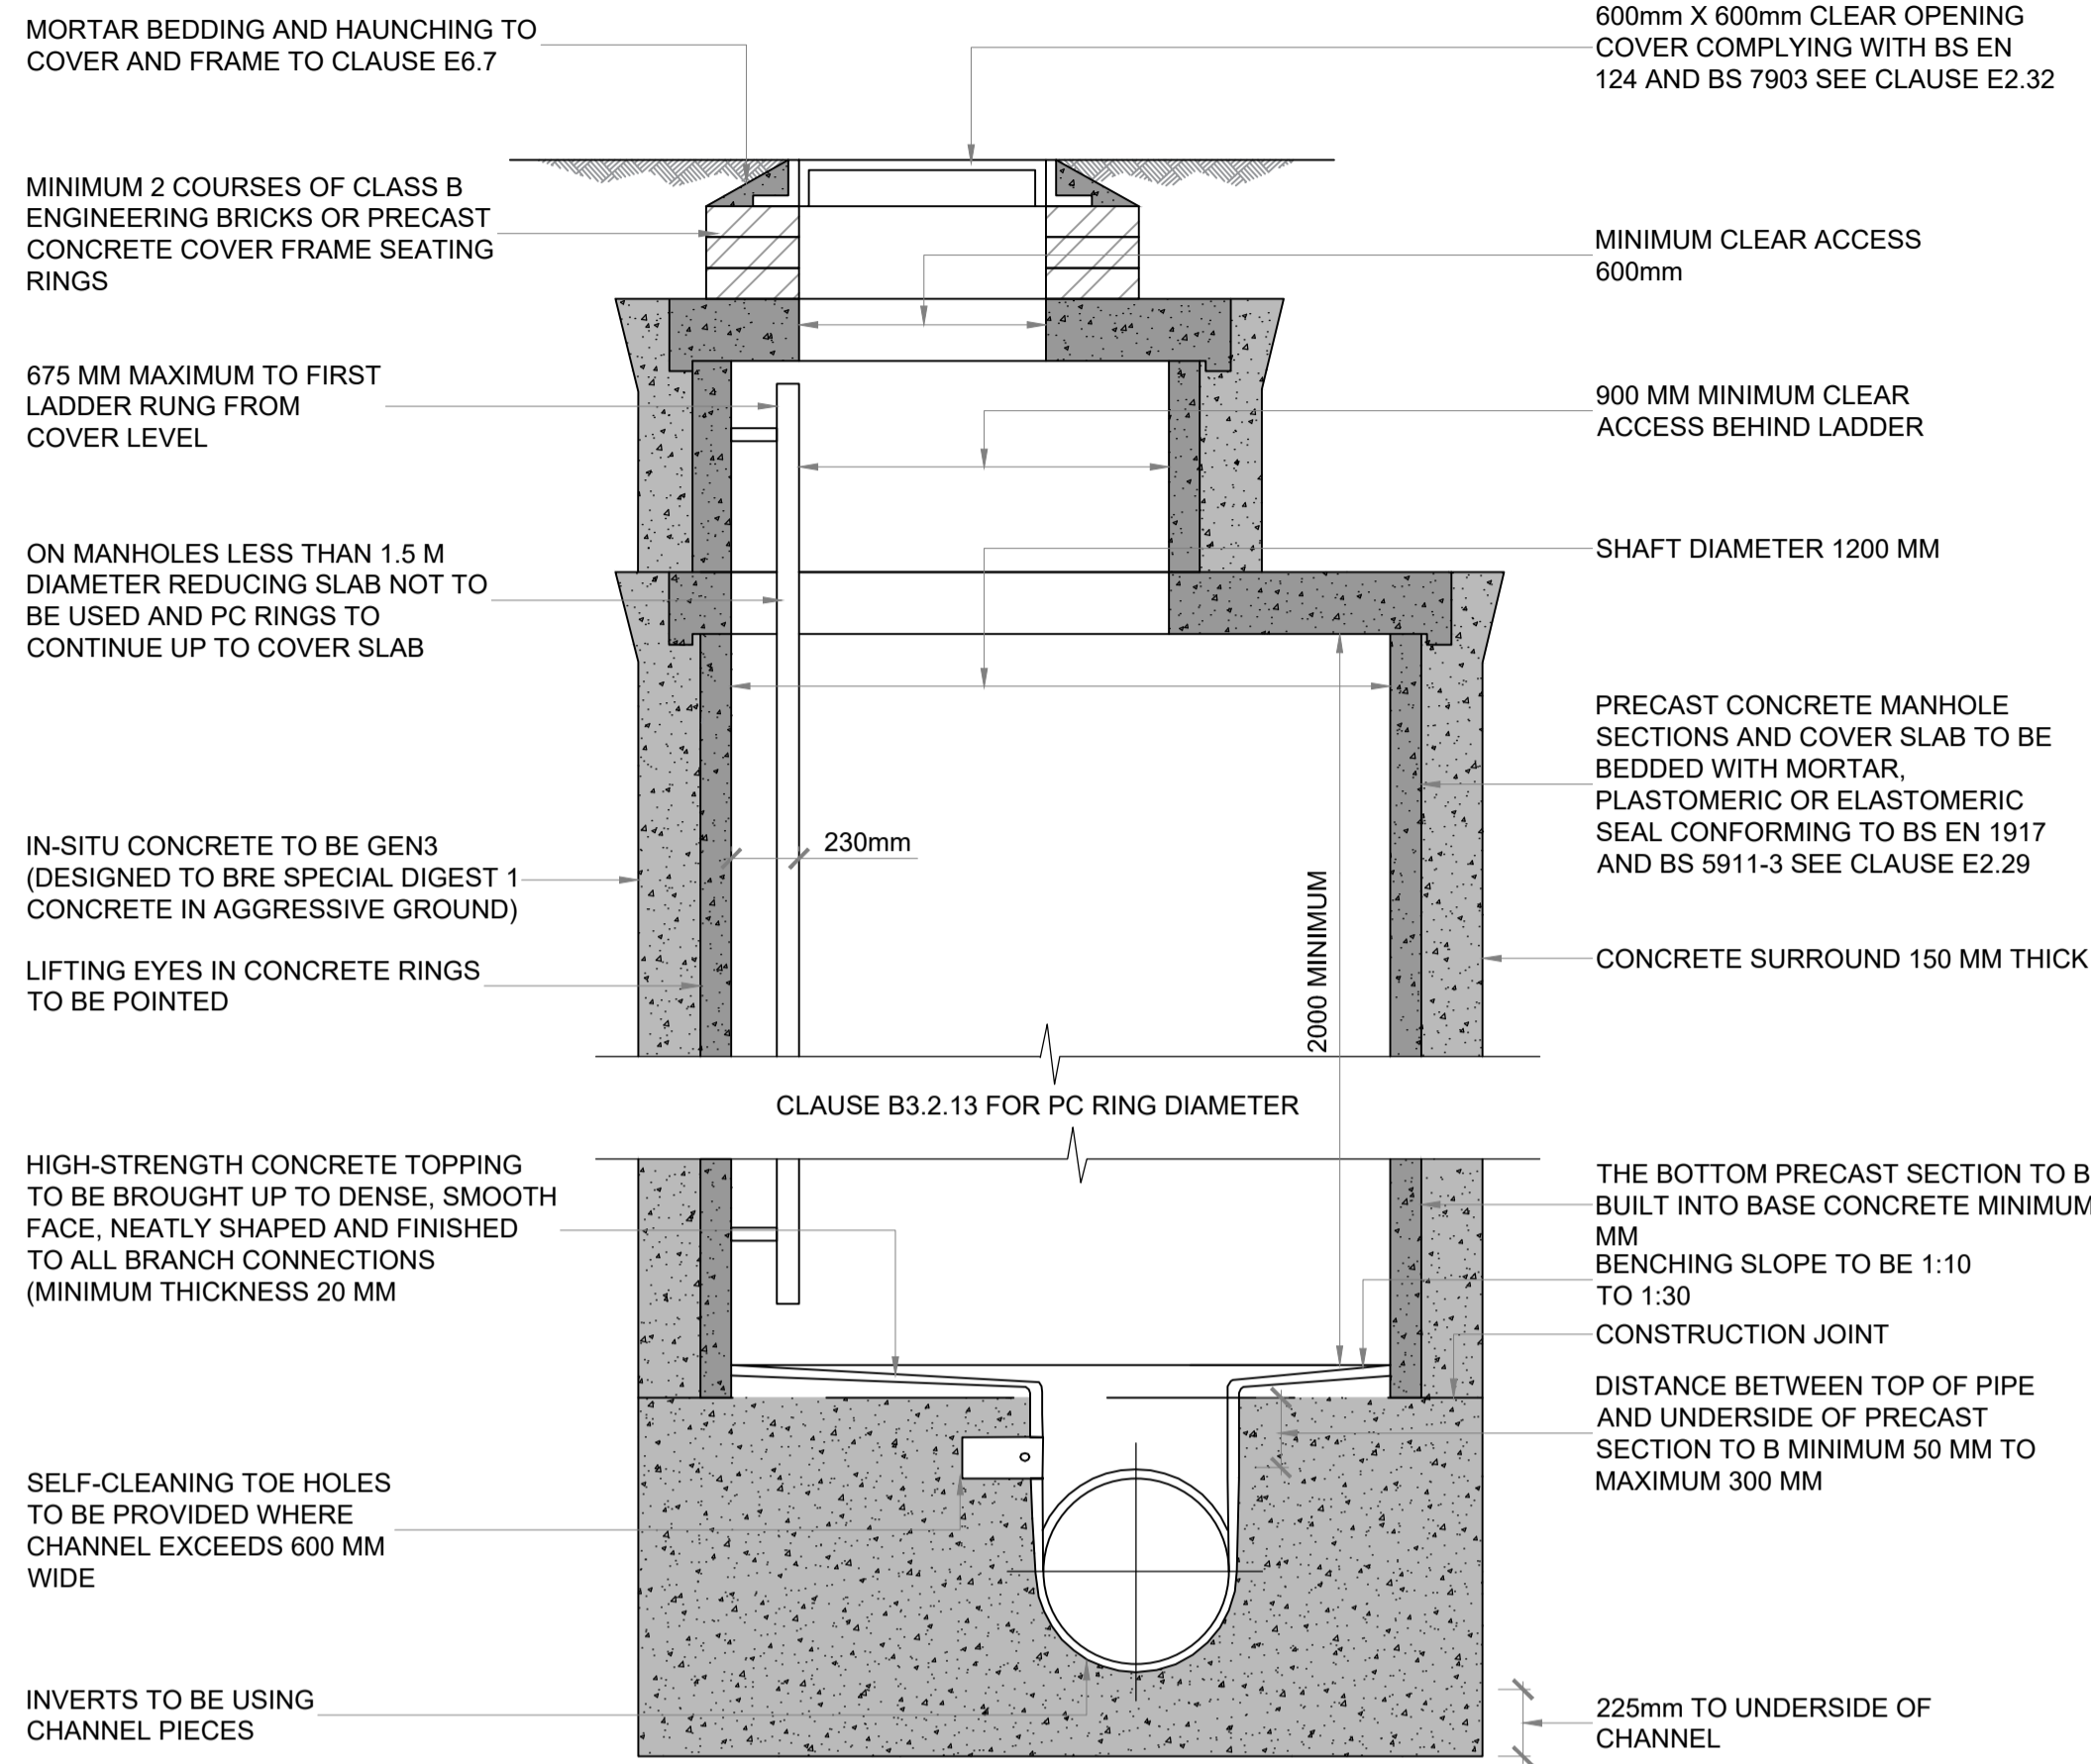


FIGURE B.08 - TYPICAL MANHOLE DETAIL TYPE 1A
DEPTH FROM COVER LEVEL TO SOFFIT OF PIPE 3m TO 6m
SCALE 1:20

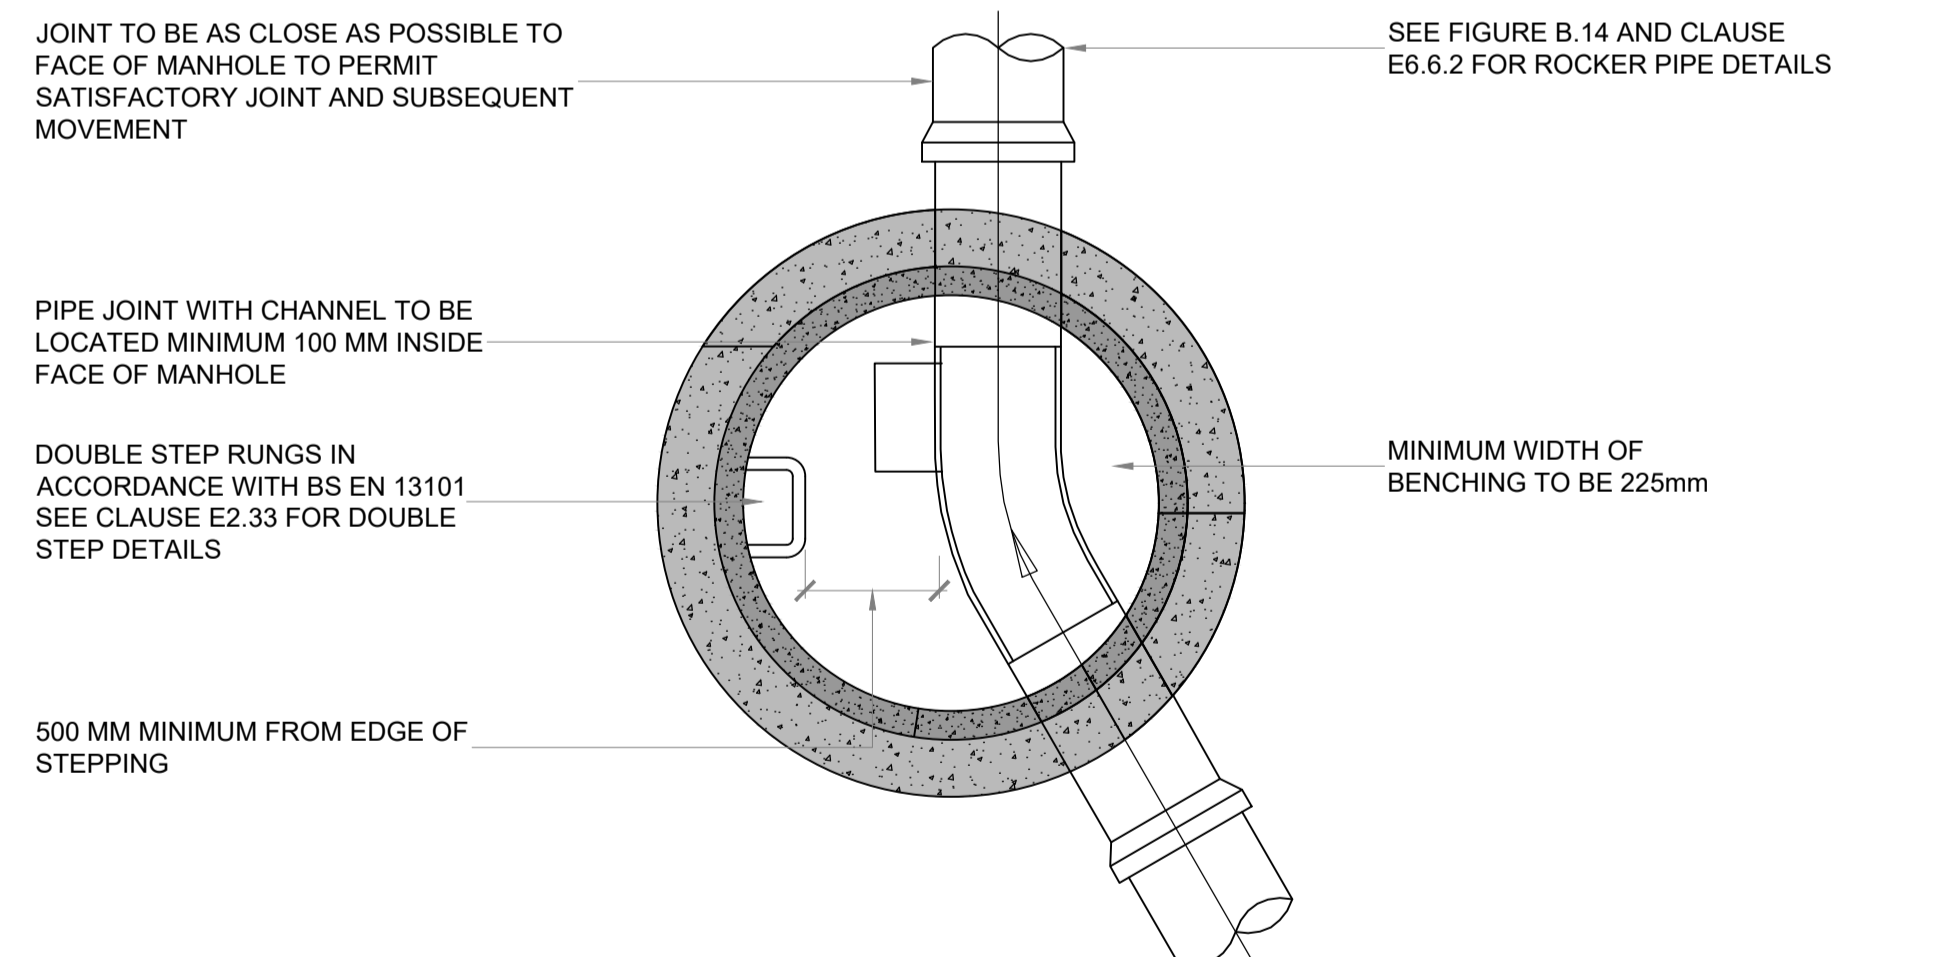
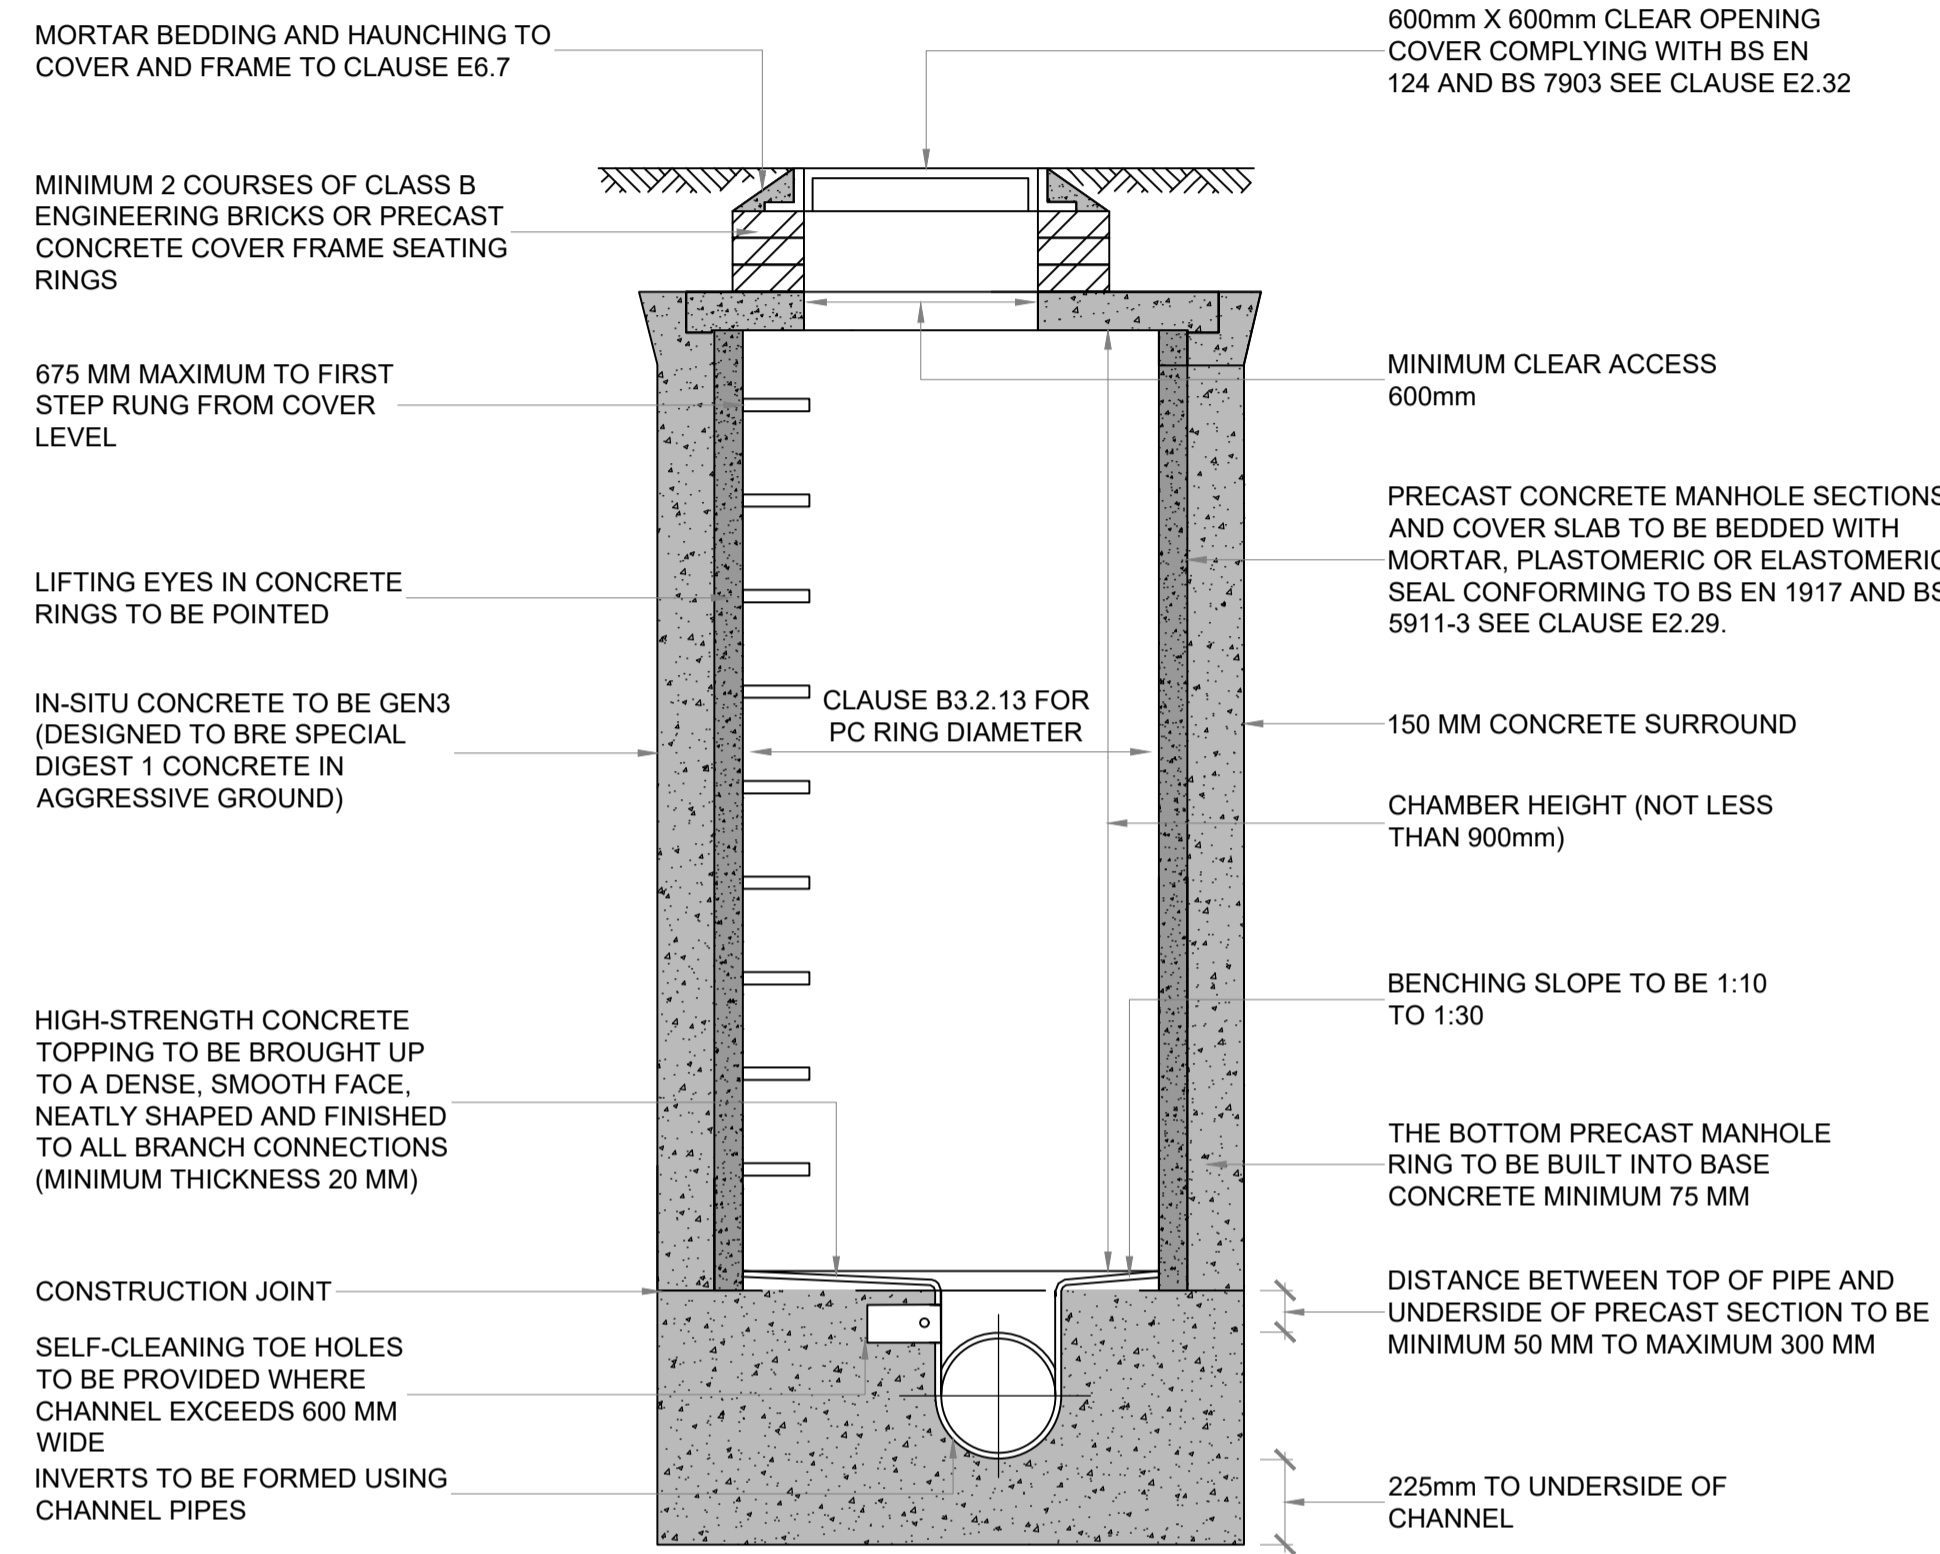


FIGURE B.12 - TYPICAL MANHOLE DETAIL TYPE 2
MAXIMUM DEPTH FROM COVER LEVEL TO SOFFIT OF PIPE 3m
SCALE 1:20

S2-P2-0	ISSUED FOR PLANNING FOLLOWING COMMENTS	21/07/23	IO	RLJ	DDH
S2-P1-3	ISSUED FOR PLANNING	20/07/23	IO	RLJ	DDH
REV	DESCRIPTION	DATE	DRW	CHK	APP

SERIES 0500 - DRAINAGE
SEWERS FOR ADOPTION DETAILS
SHEET 1

Burroughs Project No.: 50192-00 Scale: AS SHOWN Original Paper Size: A1

Drawing Number: 50192-BUR-HDG-XX-DR-D-0550

Status: S2 - FOR INFORMATION
Revision: P2.0 - ISSUED FOR PLANNING FOLLOW. COMMENTS

This document is copyright of Burroughs Ltd. Use figured measurements only. DO NOT SCALE FROM DRAWING. Verify all dimensions prior to construction. Immediately report any discrepancies to Burroughs and if in doubt ASK. This drawing should be read in conjunction with all other associated project information

N:\50192-00 BRO TATHAN UTILITIES\01 DR\50192-BUR-HDG-XX-DR-D-0550_DRAINAGEDETAILSH1.DWG