
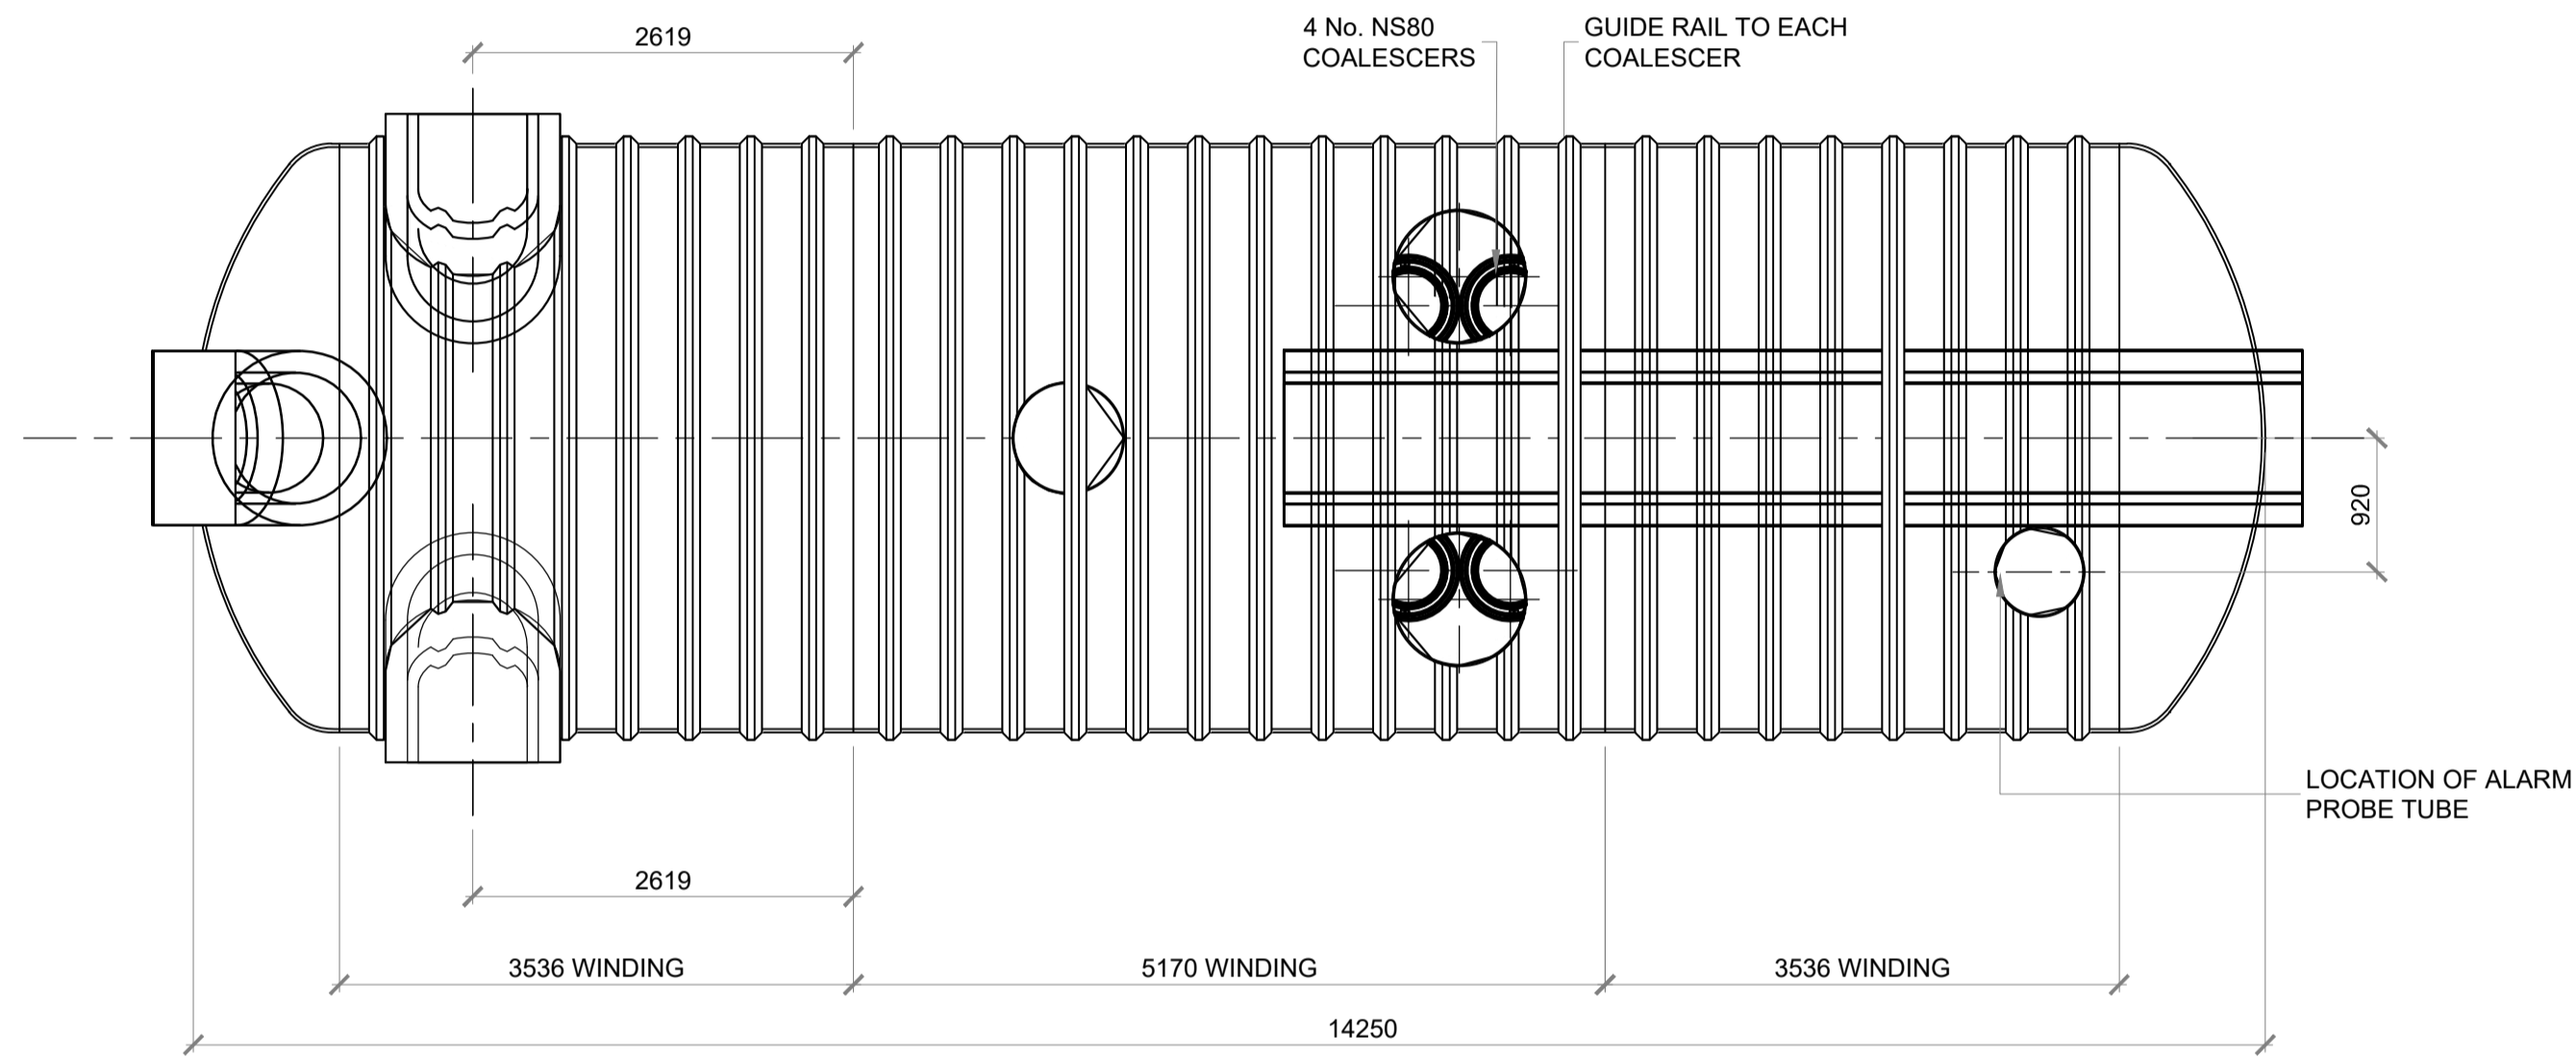
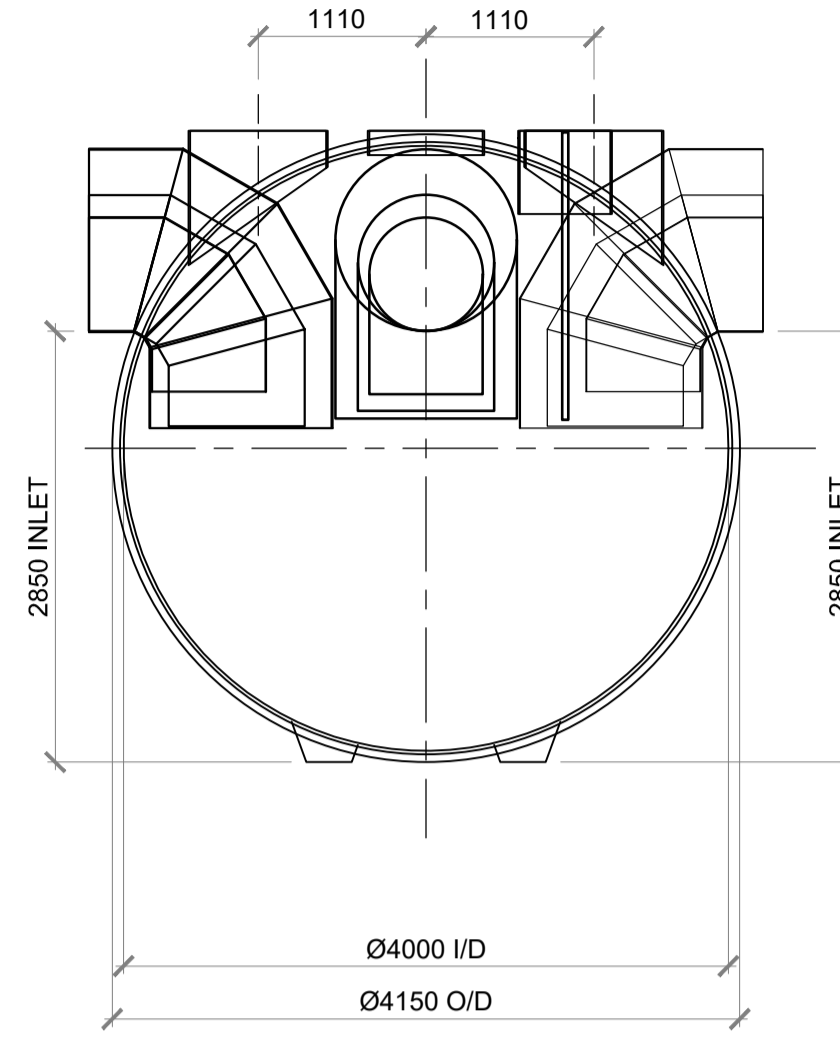


Project:

**BRO TATHAN UTILITIES**

**DRAWING NOTES:**

1. THE DETAILS SHOWN ON THE DRAWING ARE FOR PLANNING AND ARE SUBJECT TO APPROVAL BY VALE OF GLAMORGAN COUNTY COUNCIL.
2. THIS DRAWING SHOULD BE READ IN CONJUNCTION WITH ALL OTHER BURROUGHS PROJECT DRAWINGS AND SPECIFICATIONS. DO NOT SCALE FROM THIS DRAWING, USE FIGURED DIMENSIONS ONLY.
3. DO NOT SCALE FROM THIS DRAWING, USE FIGURED DIMENSIONS ONLY.

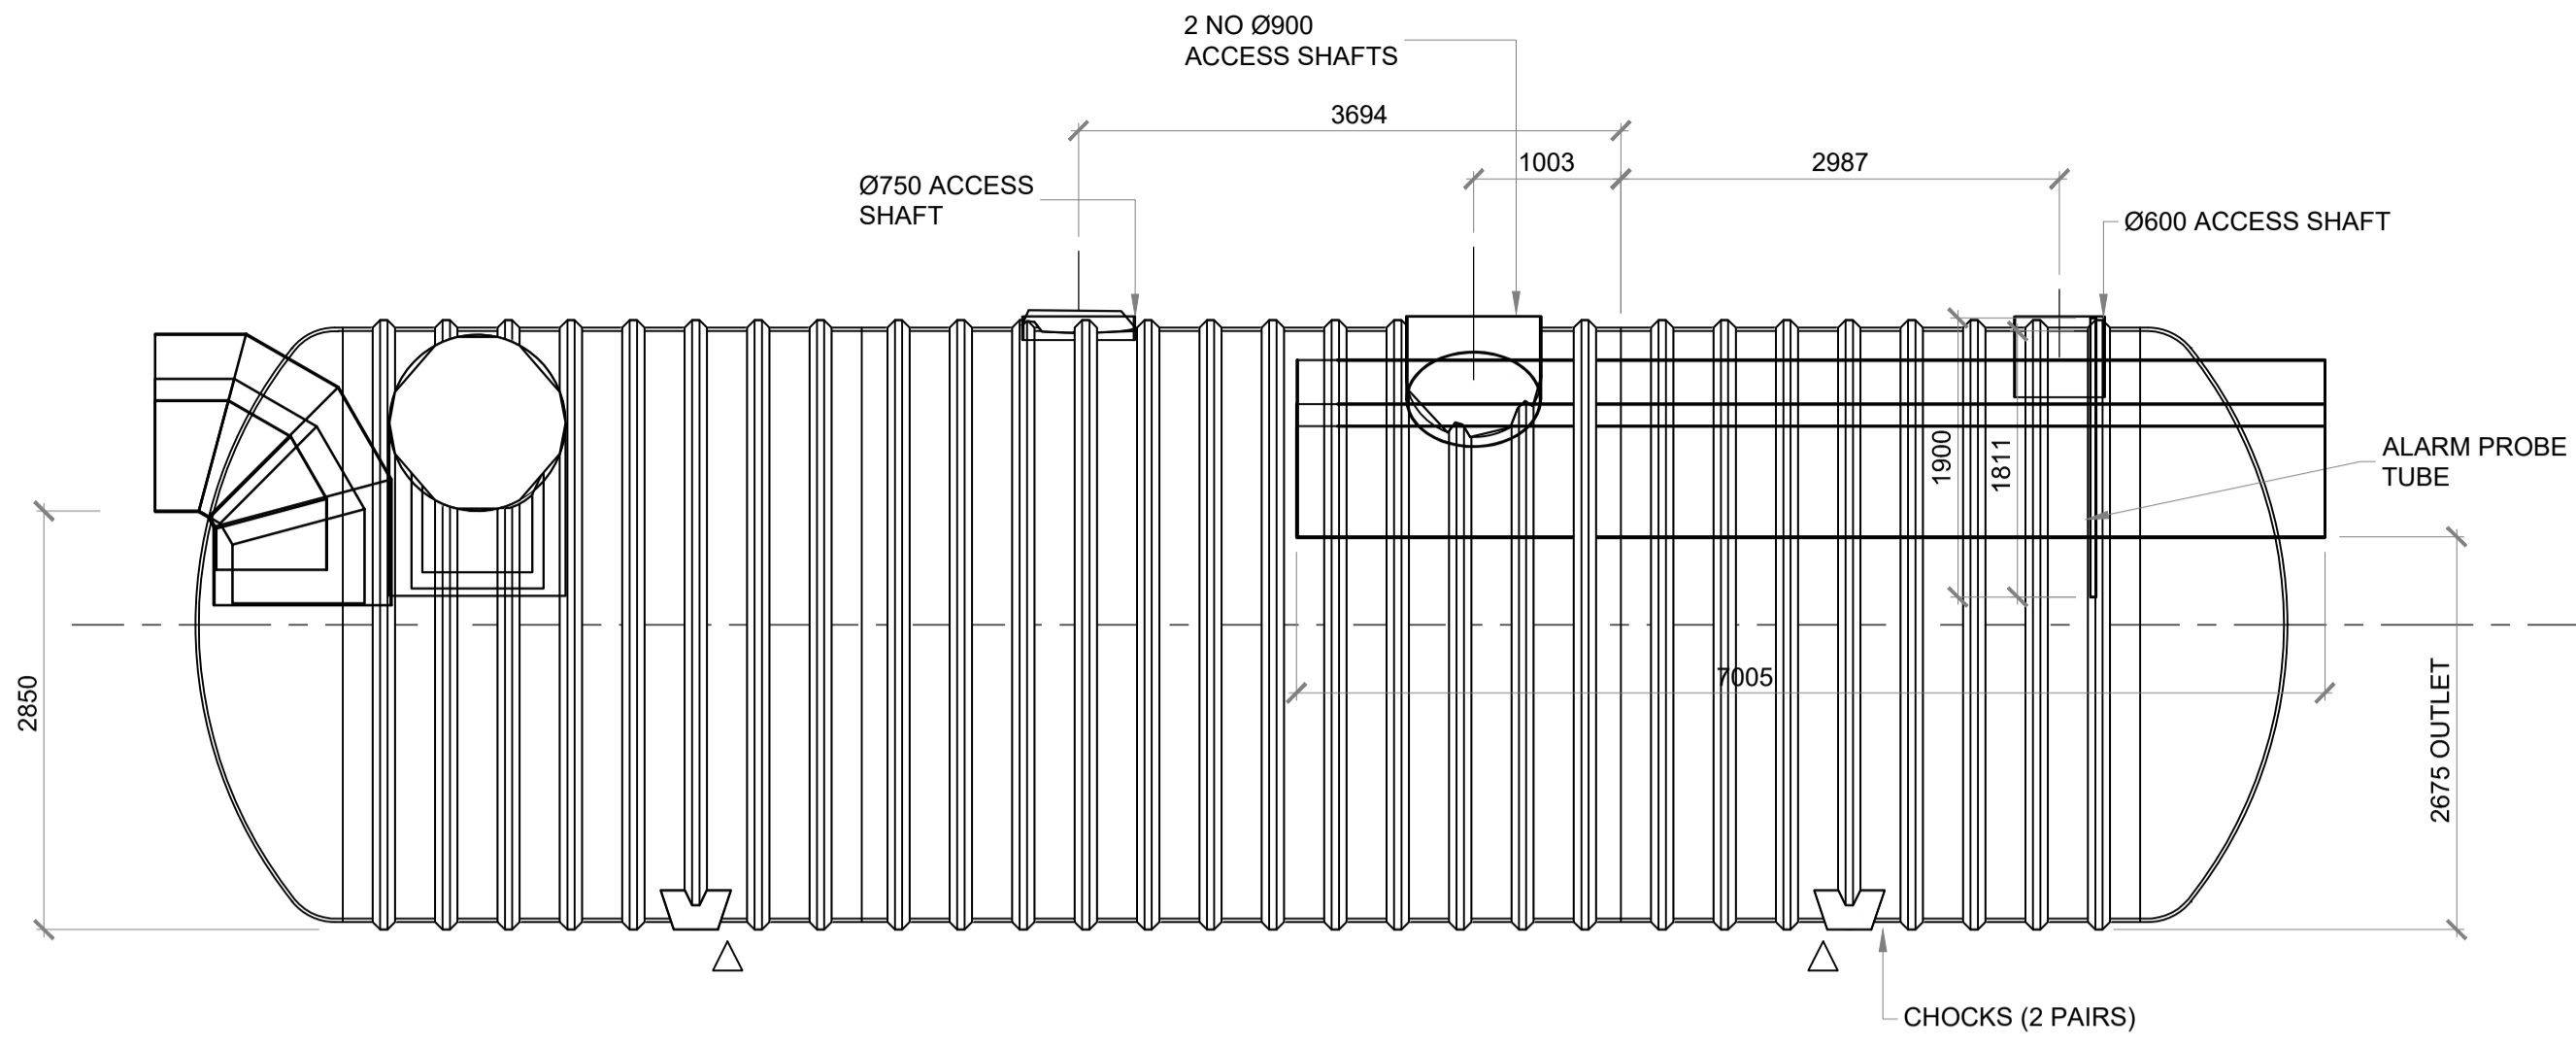

**SPEL 600 SERIES ESR6300/C1 STORMCEPTOR**  
SCALE 1:50

ISSUED FOR PLANNING	24/07/23	10	RLJ	DDH	
REV	DESCRIPTION	DATE	DRW	CHK	APP

**SERIES 0500 - DRAINAGE  
SEWERS FOR ADOPTION DETAILS  
SHEET 4**

Burroughs Project No.: 50192-00 Scale: AS SHOWN Original Paper Size: A1

Drawing Number: 50192-BUR-HDG-XX-DR-D-0553

Status: S2 - FOR INFORMATION

Revision: P1.0 - ISSUED FOR PLANNING

This document is copyright of Burroughs Ltd. Use figured measurements only! DO NOT SCALE FROM DRAWING. Verify all dimensions prior to construction. Immediately report any discrepancies to Burroughs and if in doubt ASK. This drawing should be read in conjunction with all other associated project information