


N:\50517-00 LEVEL ASSESSMENT OF Y PORTH, BRO TATHAN\01 DR\50517-BUR-XX-XX-DR-C-0005_PROPOSED LONG SECTION PS2.DWG

10cm - Caution as distortion can occur.



Project:
**LEVEL ASSESSMENT OF
Y PORTH, BRO TATHAN**

KEY:
— PROPOSED LEVELS
— EXISTING LEVELS

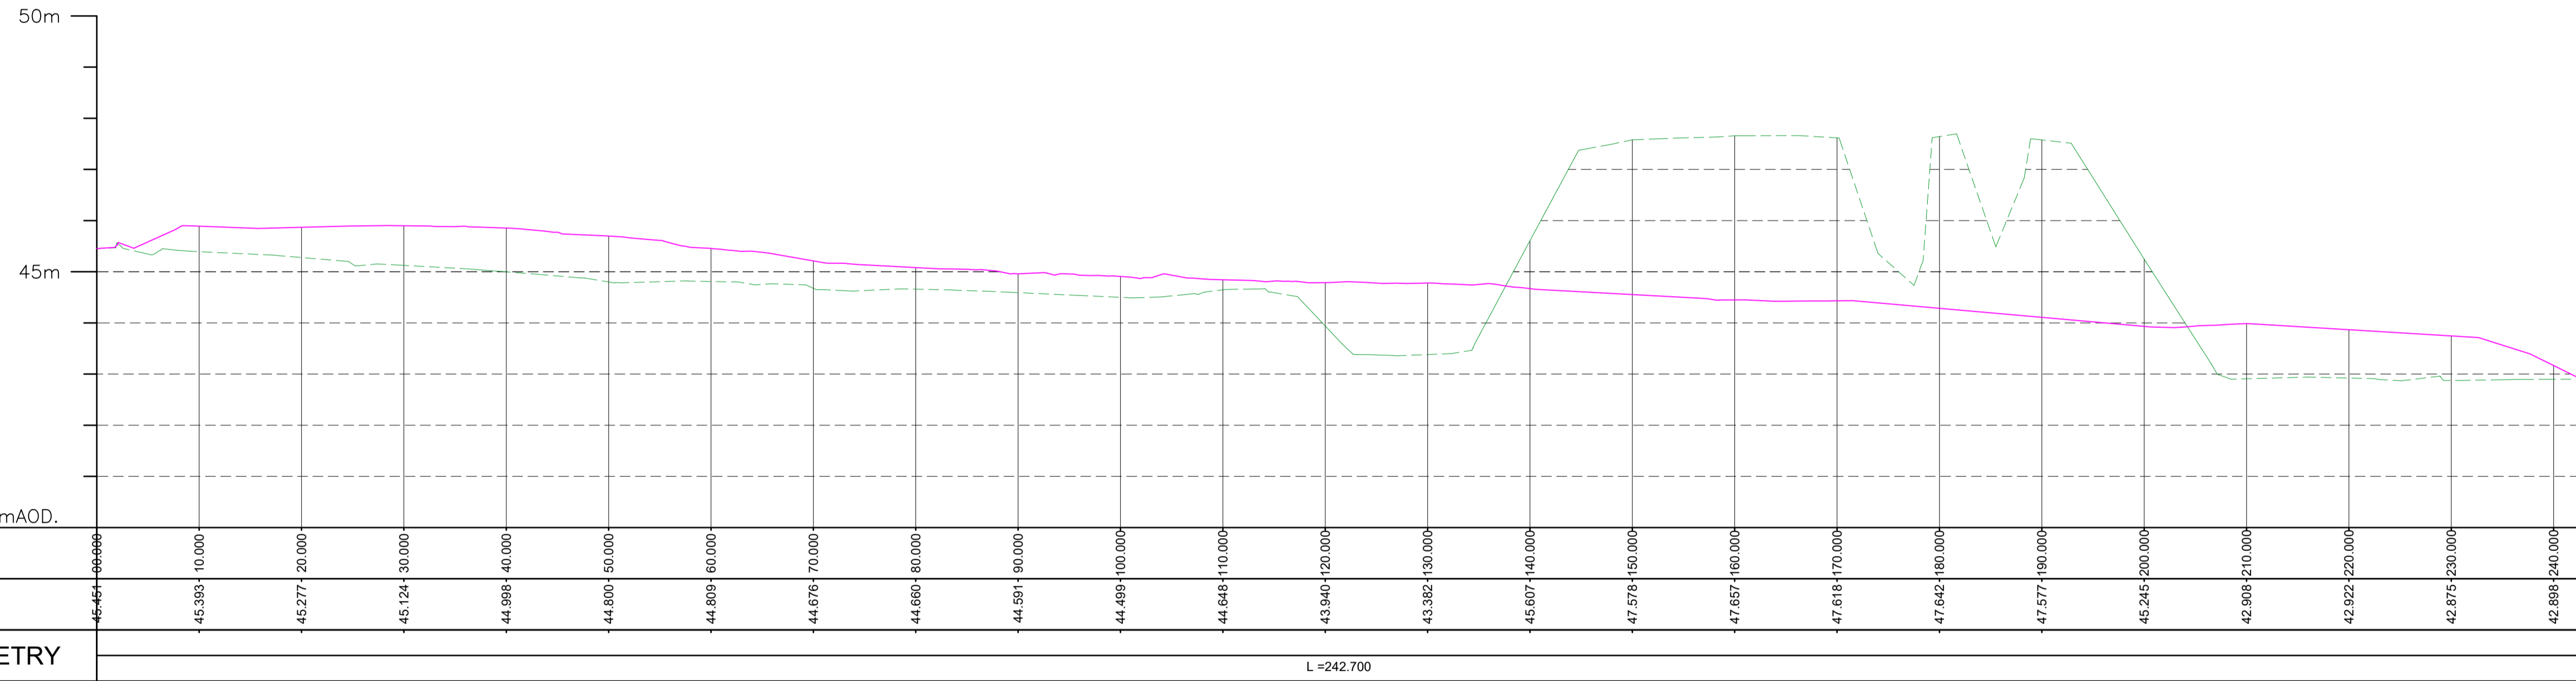

PROPOSED STOCKPILE 2
SCALE: H 1:500, V 1:500.



S2/P1	ISSUED FOR PLANNING	13/10/23	RP	SL	RS
REV	DESCRIPTION	DATE	DRW	CHK	APP

**PROPOSED LONG SECTION LEVELS
PROPOSED STOCKPILE 2 (PS2)
Ch-B 0 to 242m**

Burroughs Project No.: 50517 Scale: 1:500 Original Paper Size: A1

Drawing Number:
50517-BUR-XX-XX-DR-C-0005

Status: S2 - FOR INFORMATION

Revision: P1.0 - ISSUED FOR PLANNING

This document is copyright of Burroughs Ltd. Use figured measurements only! DO NOT SCALE FROM DRAWING. Verify all dimensions prior to construction. Immediately report any discrepancies to Burroughs and if in doubt ASK. This drawing should be read in conjunction with all other associated project information