


EXISTING GROUND FLOOR

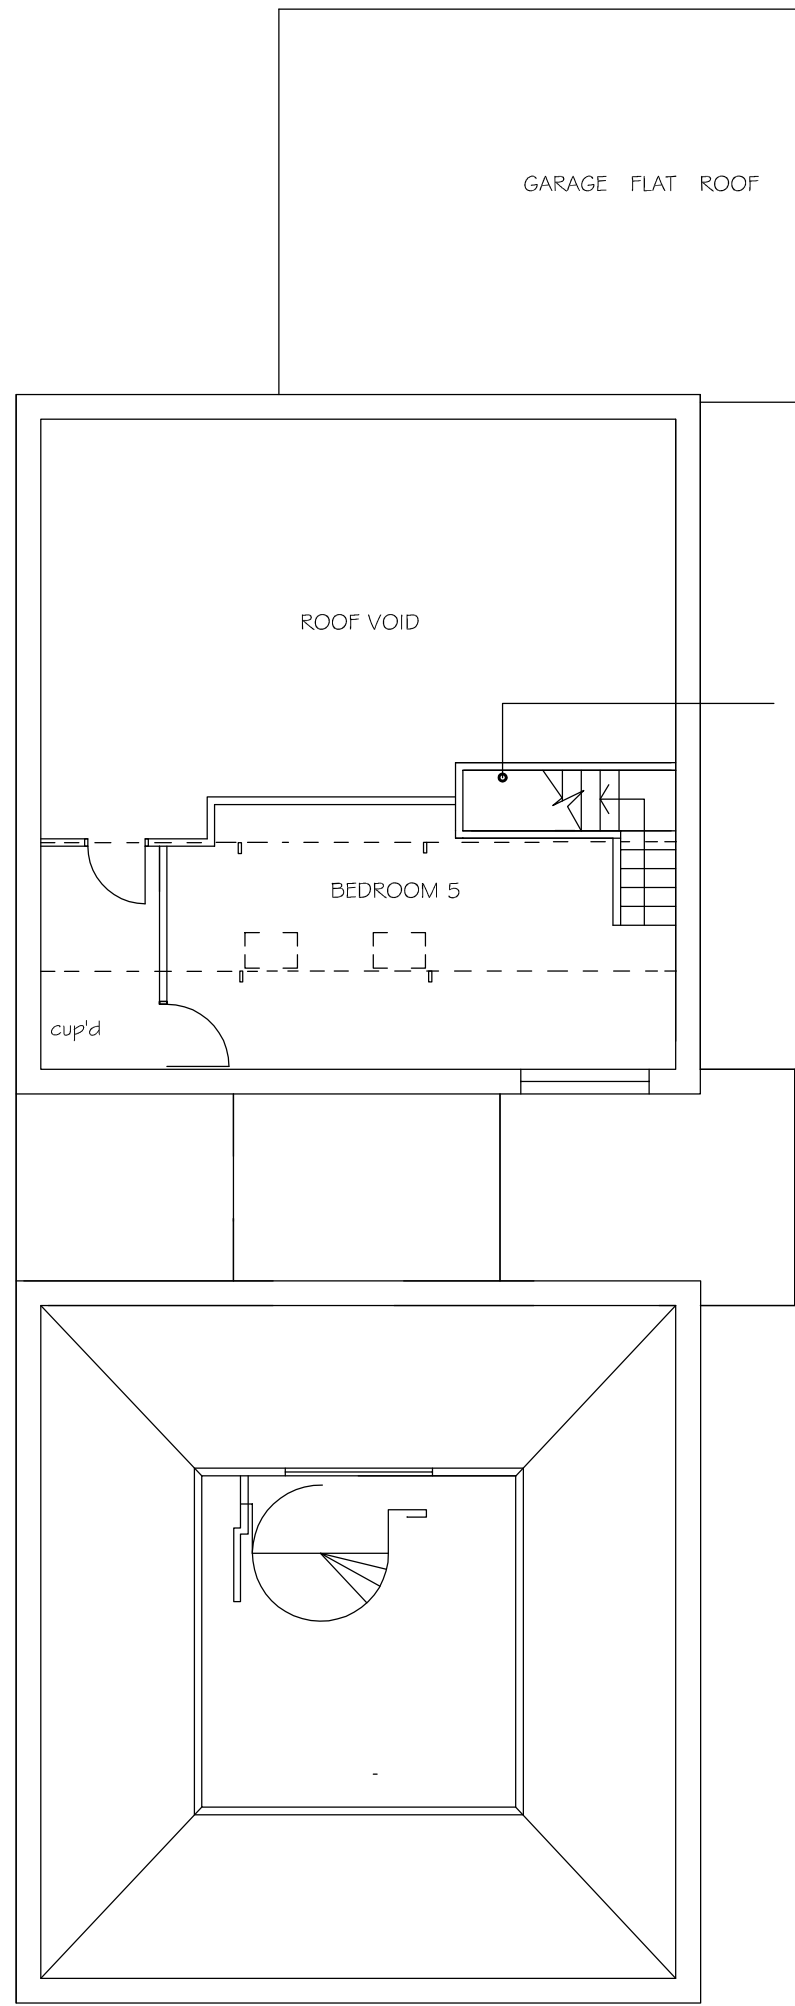

EXISTING FIRST FLOOR

EXISTING ELEVATIONS
 PLANNING APPLICATION

PROPOSED NEW DORMER ROOF EXTENSION
 5 MILBURN CLOSE, RHOOSE, CF62 3EJ
 FOR MR. P. BACON.
 SCALE 1: 100 @ A3 ~ MAY 2024 ~ Dwg.no. 5 / 3