


PROPOSED GROUND FLOOR

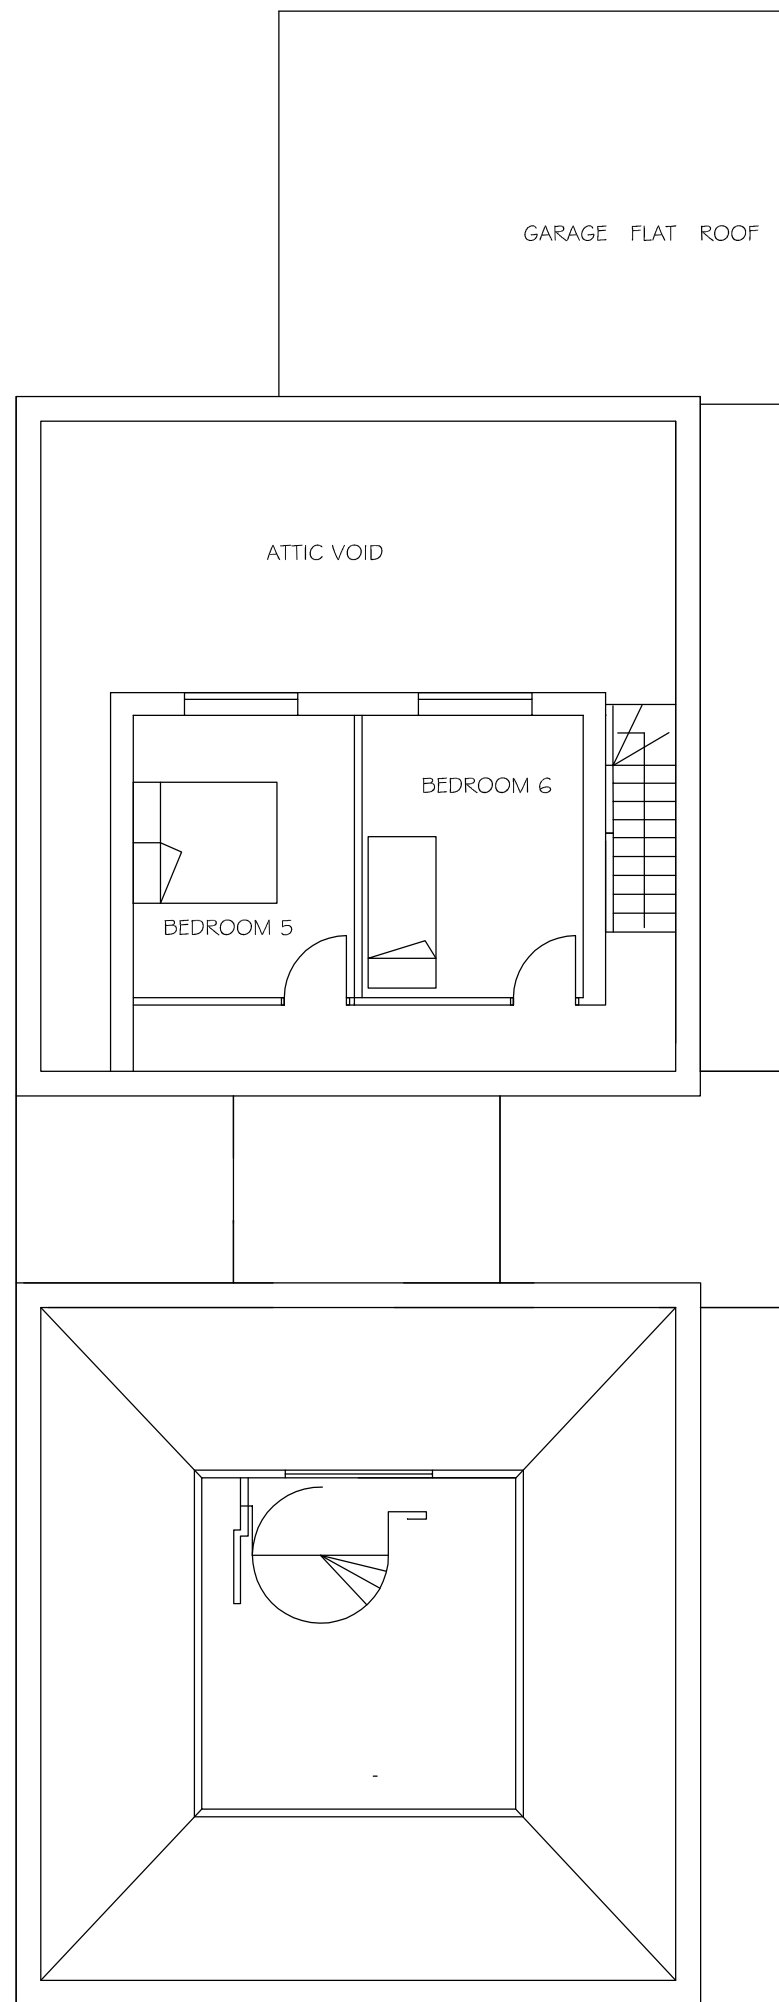

PROPOSED FIRST FLOOR

PROPOSED PLANS  
 PLANNING APPLICATION

PROPOSED NEW DORMER ROOF EXTENSION  
 5 MILBURN CLOSE, RHOOSE, CF62 3EJ  
 FOR MR. P. BACON.

SCALE 1: 100 @ A3 ~ MAY 2024 ~ Dwg.no. 5 / 4