




NORTH

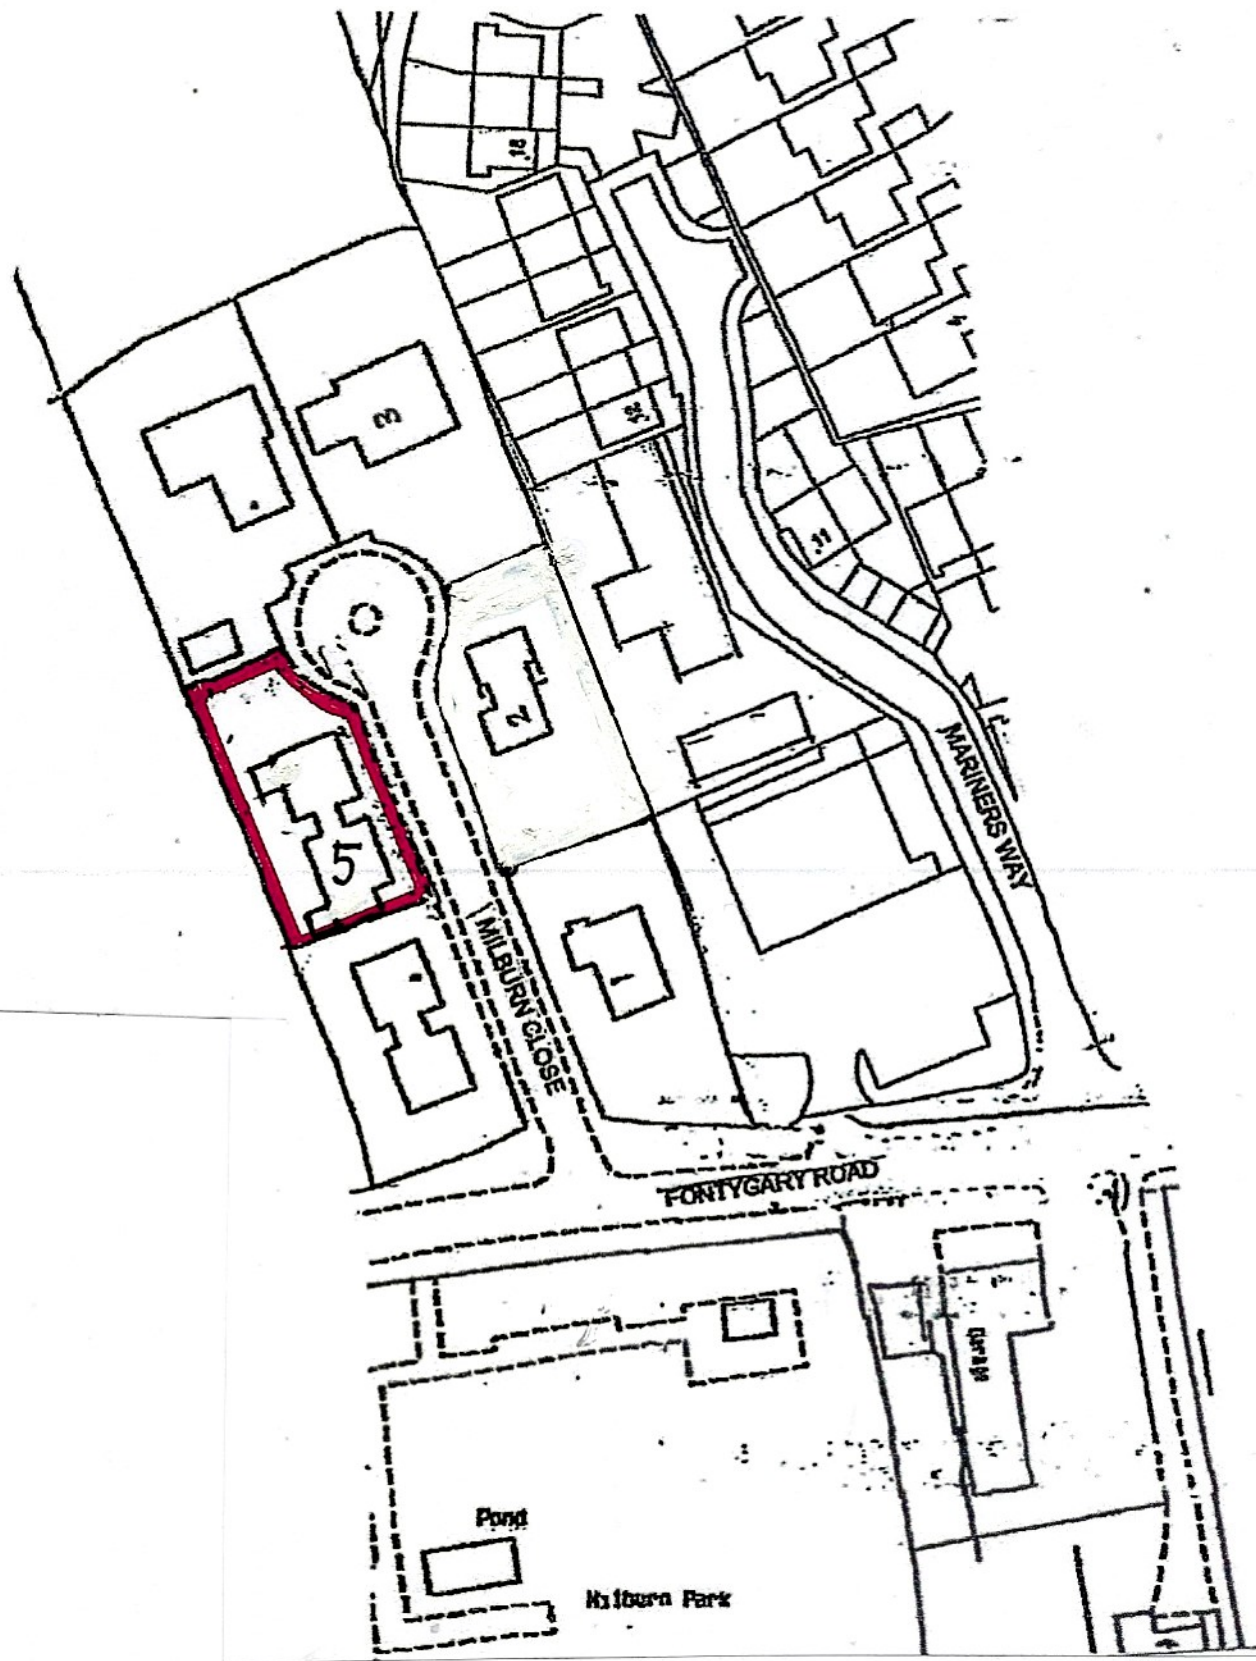

site location plan 1:1250

PROPOSED NEW DORMER ROOF EXTENSION
5 MILBURN CLOSE, RHOOSE.
FOR MR. P. BACON.

SCALE 1:1250 @ A4 ~ MAY 2024 ~ Dwg.no. SLP7