


PLAN ON PROPOSED BRIDGE
SCALE 1:200

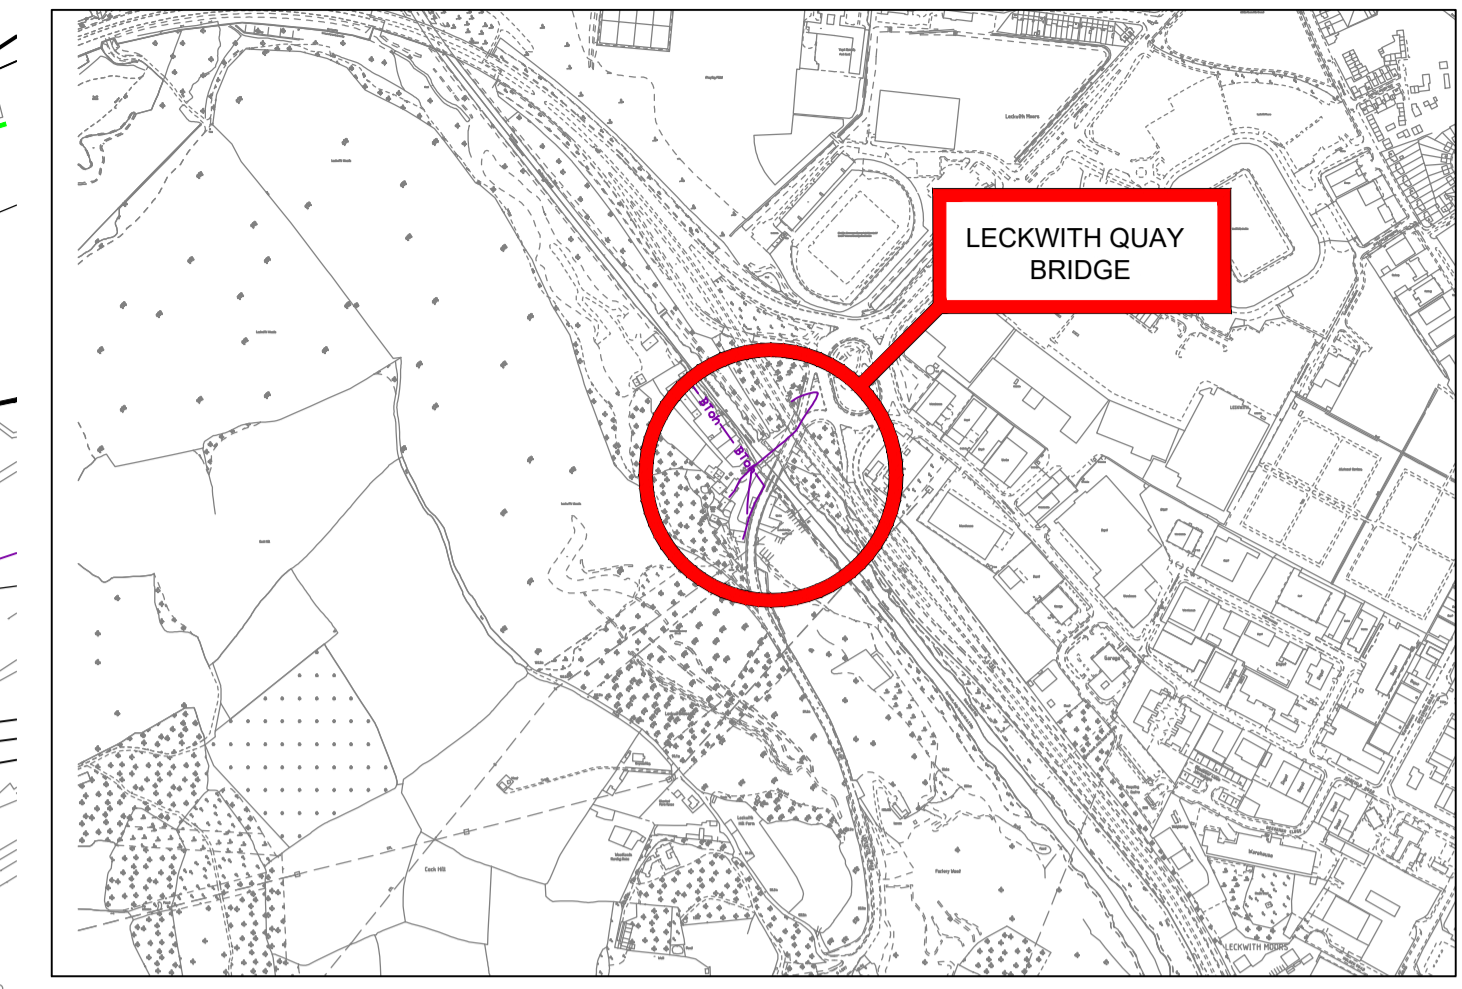

LOCATION PLAN
SCALE 1:10,000

DO NOT SCALE

NOTES:

- DO NOT SCALE FROM THIS DRAWING - USE ONLY VALUES OF STATED DIMENSIONS.
- ALL DIMENSIONS ARE IN MILLIMETRES UNLESS OTHERWISE SHOWN.
- ALL EXISTING STATUTORY INFORMATION SHOWN HAS BEEN PROVIDED BY THE RELEVANT STATUTORY AUTHORITIES. THE CONTRACTOR SHALL CONFIRM THE LOCATIONS AND OWNERSHIP OF THE SERVICES PRIOR TO ANY WORKS BEING CARRIED OUT. ANY DIVERSIONS REQUIRED ARE TO BE CARRIED OUT IN ACCORDANCE WITH THE REQUIREMENTS OF THE RELEVANT STATUTORY AUTHORITY PRIOR TO CONSTRUCTION.

KEY

BT OPENREACH


WESTERN POWER HV (33kV)

Health and Safety Symbols Legend
All Risks are Recorded in the Significant Residual Design H&S Risk Schedule
Document Number: 70053561-***


1. INDICATES A RESIDUAL RISK AS A WARNING.

IN ADDITION TO THE HAZARDS/RISKS NORMALLY ASSOCIATED WITH THE TYPES OF WORK DETAILED ON THIS DRAWING, NOTE THE FOLLOWING SIGNIFICANT RESIDUAL RISKS

Risk Category	Risk ID	Description
Construction Risks	STR001	Lifting of pre-cast beams.
	STR002	Landing of pre-cast beams onto capping beam.
	STR003	Superstructure construction.
	STR004	Proximity of existing Statutory Undertakers apparatus.
	STR005	Deck Construction
	STR006	Wingwall construction.
	STR007	Fixing reinforcement.
Maintenance Risks	No significant maintenance risks identified.	
	Demolition/Adaptation Risks - No significant demolition risks identified.	

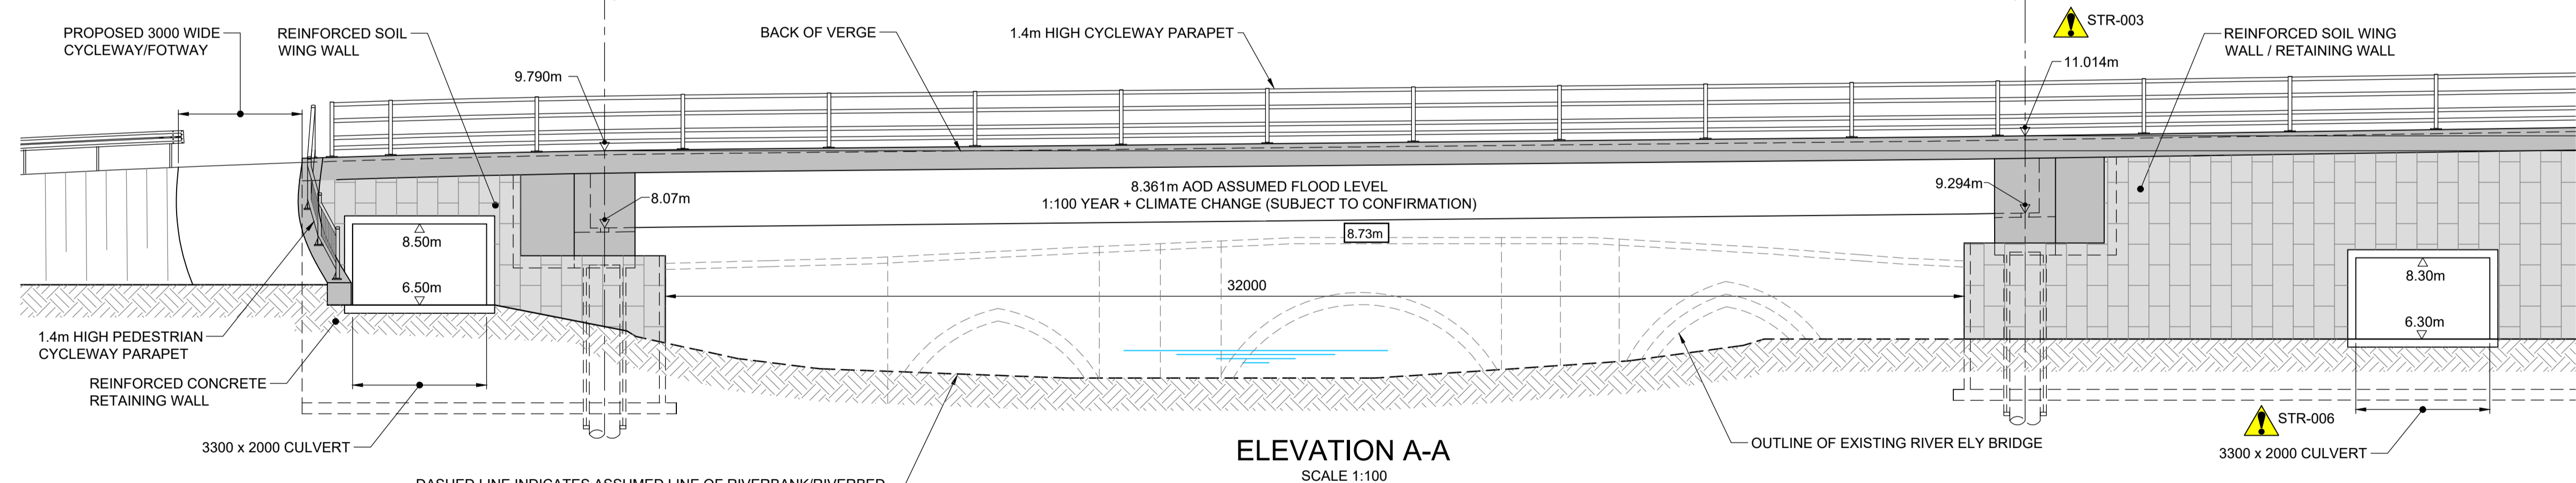

ELEVATION A-A
SCALE 1:100

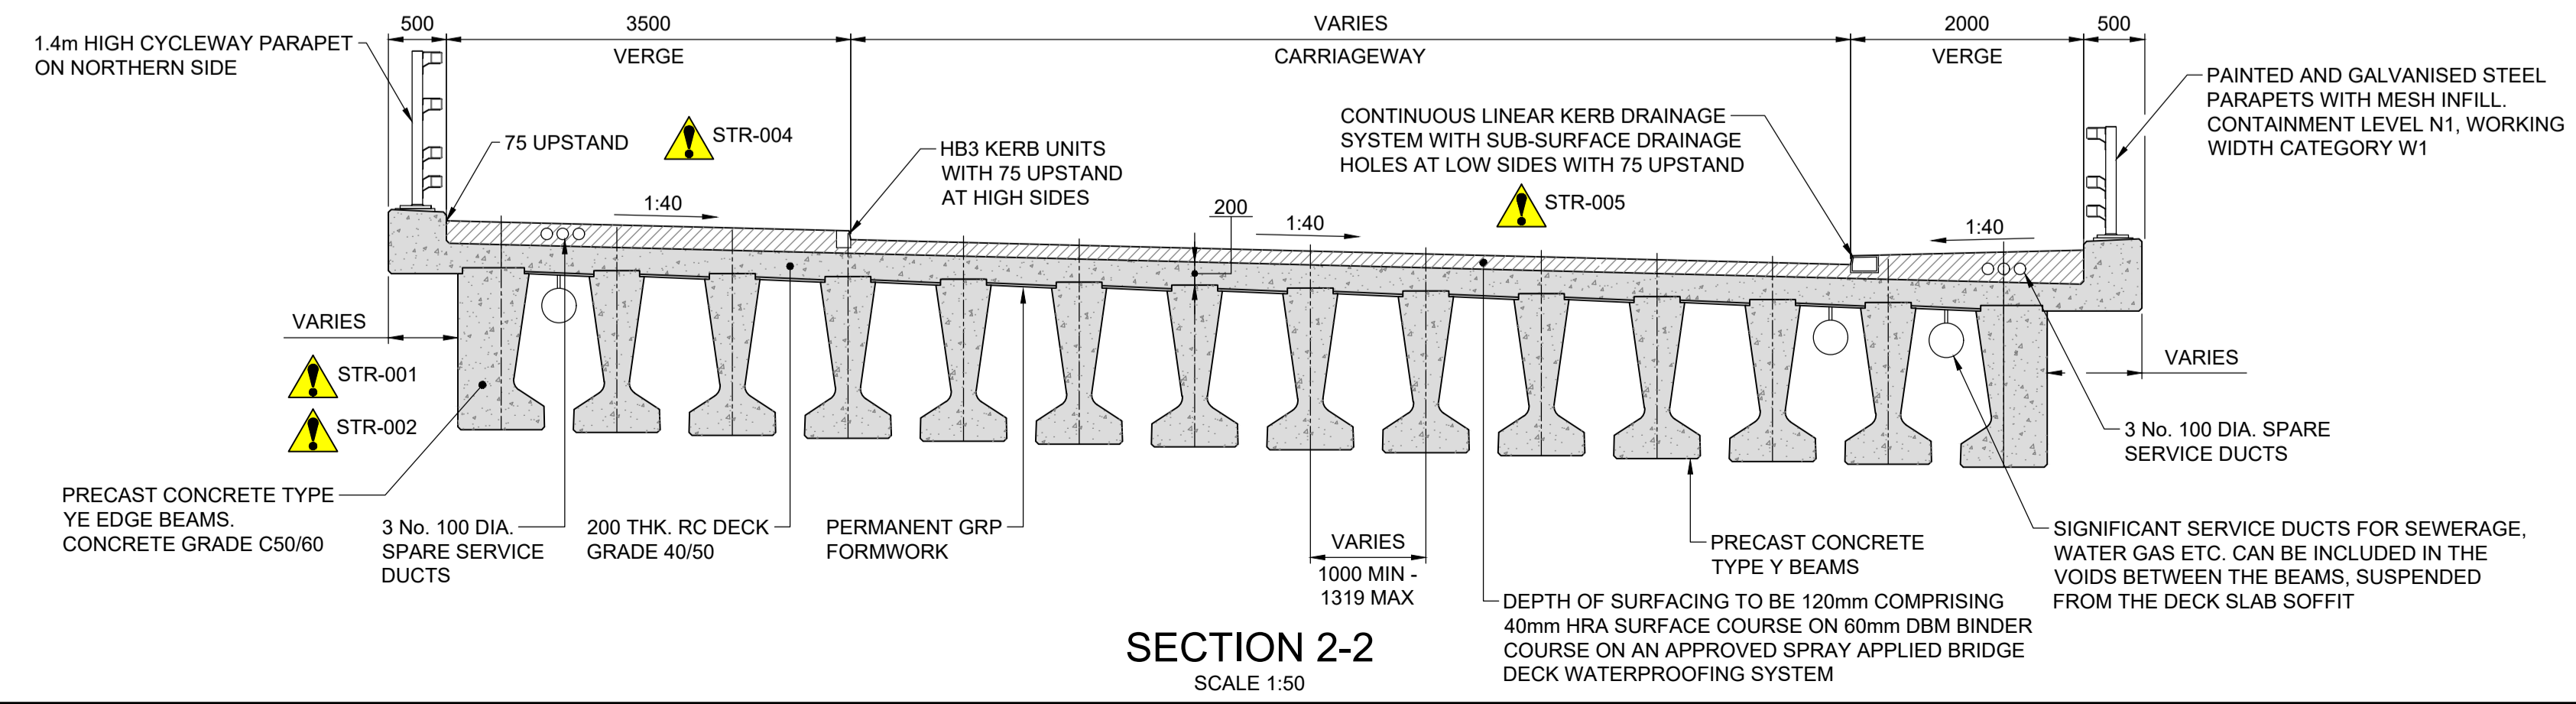

SECTION 2-2
SCALE 1:50

PO4	01/12/22	GW	Additional soffit level added	GW	GW
PO3	24/09/2021	BJ	CULVERT DIMENSIONS/LEVELS ADJUSTED	SH	SS
PO2	27/08/2020	BJ	SPAN INCREASED	SH	SS
PO1	21/10/2019	BJ	FIRST ISSUE	SH	SS
REV	DATE	BY	DESCRIPTION	CHK	APP

DRAWING STATUS: **S0 - WORK IN PROGRESS**

1 Capital Quarter, Tyndall St, Cardiff, CF10 4BZ, UK
T+ 44 (0) 292 076 9200
wsp.com

CLIENT:

ARCHITECT:

SITE/PROJECT: **LECKWITH QUAY DEVELOPMENT**

TITLE: **LECKWITH QUAY BRIDGE PROPOSED GENERAL ARRANGEMENT**

SCALE @ A1:	CHECKED:	APPROVED:
AS SHOWN	SH	SS

PROJECT NO:	DESIGNED:	DRAWN:	DATE:
70053561	SS	BJ	September 21

DRAWING NO: **70053561-002** REV: **P04**

© WSP UK Ltd

File name: I:\UK\WSP\GROUP\COMCENTRAL\DATA\PROJECTS\70053561-002\DWG\PRINTED\24_Sep_2021_15:00:06.dwg, printed on 24 September 2021 15:00:06, by Johnson, Ben