

DO NOT SCALE

NOTES:

- DO NOT SCALE FROM THIS DRAWING - USE ONLY VALUES OF STATED DIMENSIONS.
- ALL DIMENSIONS ARE IN MILLIMETRES UNLESS OTHERWISE SHOWN.
- ALL EXISTING STATUTORY INFORMATION SHOWN HAS BEEN PROVIDED BY THE RELEVANT STATUTORY AUTHORITIES. THE CONTRACTOR SHALL CONFIRM THE LOCATIONS AND OWNERSHIP OF THE SERVICES PRIOR TO ANY WORKS BEING CARRIED OUT. ANY DIVERSIONS REQUIRED ARE TO BE CARRIED OUT IN ACCORDANCE WITH THE REQUIREMENTS OF THE RELEVANT STATUTORY AUTHORITY PRIOR TO CONSTRUCTION.

KEY

BT OPENREACH

WESTERN POWER HV (33kV)

Health and Safety Symbols Legend

All Risks are Recorded in the Significant Residual Design H&S Risk Schedule
Document Number: 70053561-***

1. INDICATES A RESIDUAL RISK AS A WARNING.

IN ADDITION TO THE HAZARDS/RISKS NORMALLY ASSOCIATED WITH THE TYPES OF WORK DETAILED ON THIS DRAWING, NOTE THE FOLLOWING SIGNIFICANT RESIDUAL RISKS

Construction Risks - STR001 - Lifting of pre-cast beams.	
STR002 - Landing of pre-cast beams onto capping beam.	
STR003 - Superstructure construction.	
STR004 - Proximity of existing Statutory Undertakers apparatus.	
STR005 - Deck Construction	
STR006 - Wingwall construction.	
STR007 - Fixing reinforcement.	
STR008 - Fixing reinforcement (piles).	
Maintenance Risks - No significant maintenance risks identified.	
Demolition/Adaptation Risks - No significant demolition risks identified.	

PO2	27/08/2020	BJ	SPAN INCREASED	SH	SS
PO1	21/10/2019	BJ	FIRST ISSUE	SH	SS
REV	DATE	BY	DESCRIPTION	CHK	APP

DRAWING STATUS: **S0 - WORK IN PROGRESS**

1 Capital Quarter, Tyndall St, Cardiff, CF10 4BZ, UK
T+ 44 (0) 292 076 9200
wsp.com

CLIENT:

ARCHITECT:



SITE/PROJECT: **LECKWITH QUAY DEVELOPMENT**

TITLE: **LECKWITH QUAY BRIDGE PROPOSED GENERAL ARRANGEMENT**

SCALE @ A1:	AS SHOWN	CHECKED:	SH	APPROVED:	SS
PROJECT NO:	70053651	DESIGNED:	SS	DRAWN:	BJ
				DATE:	September 20

DRAWING NO: **70053561-002** REV: **P02**

© WSP UK Ltd

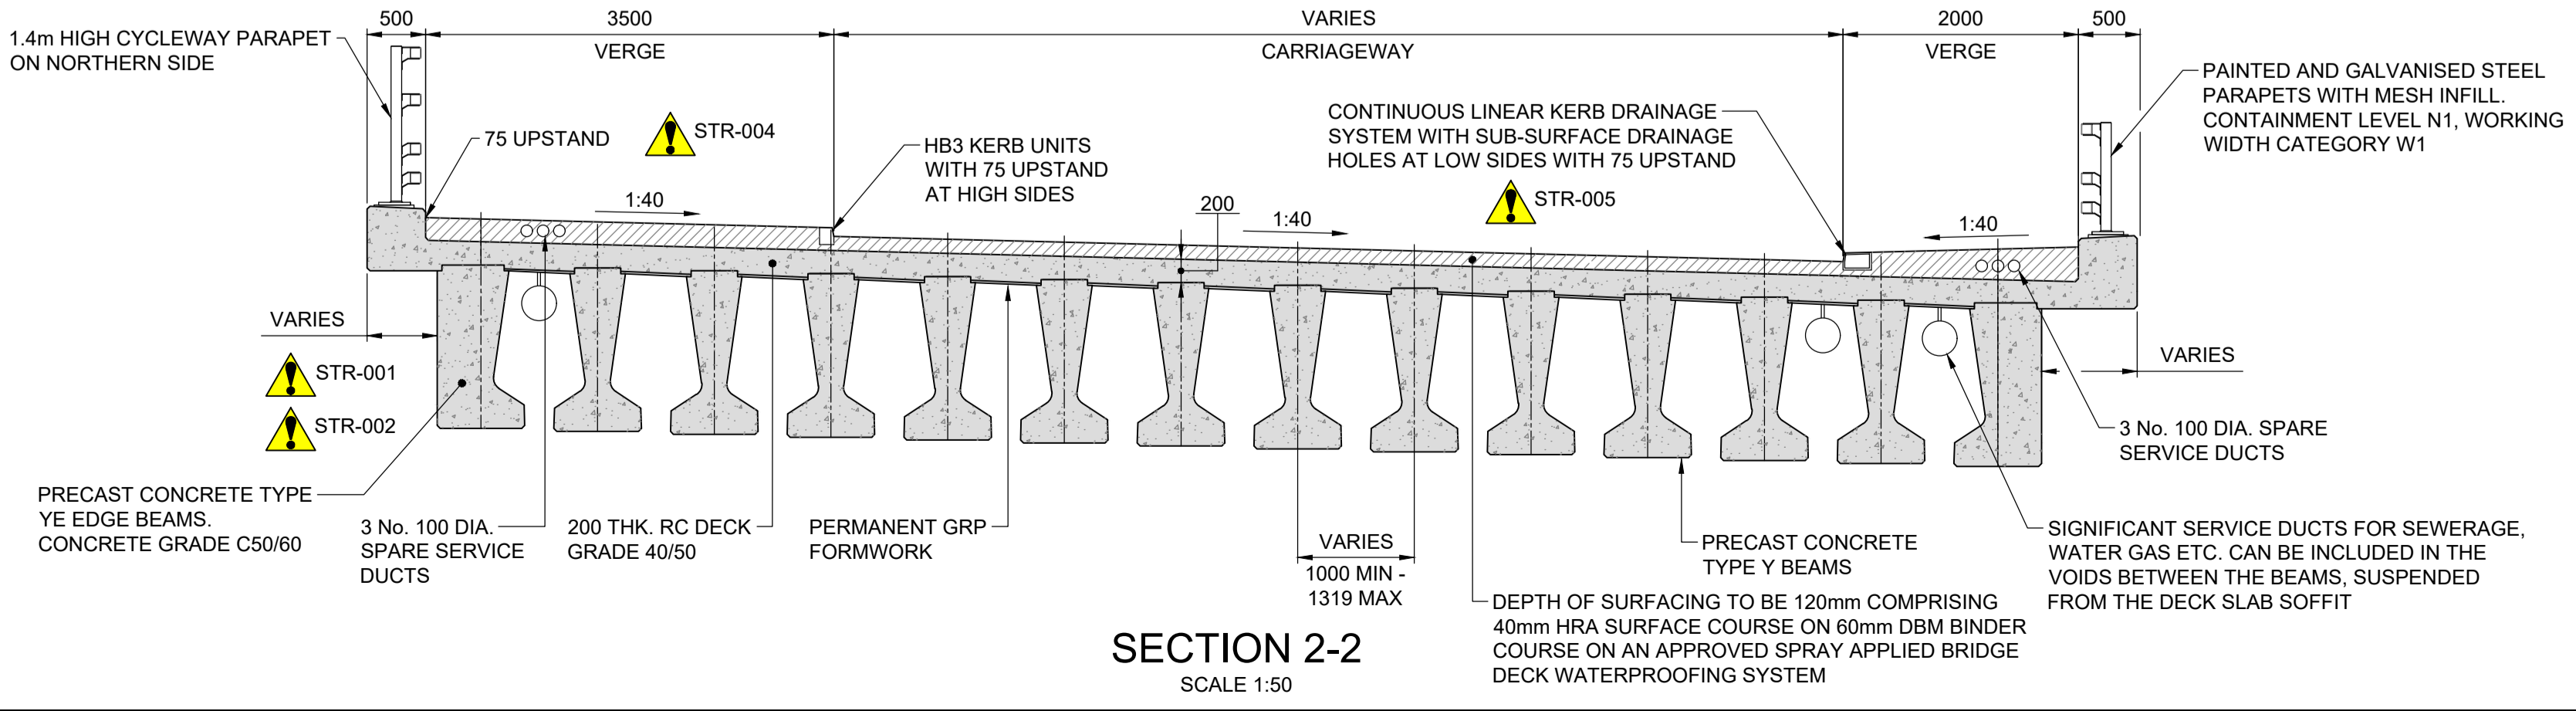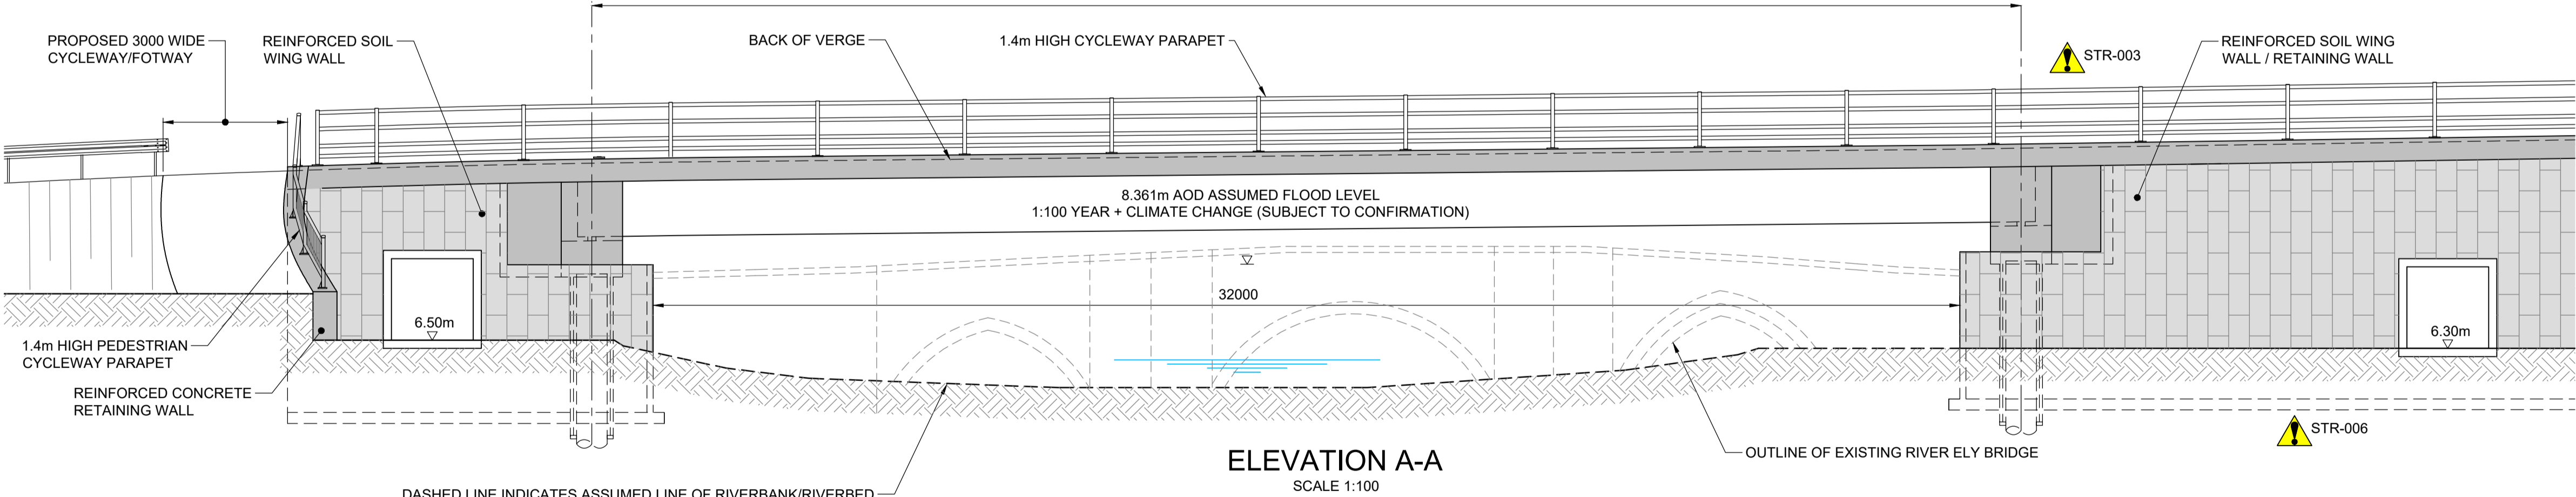

File name: I:\UK\WSP\GROUP\COMCENTRAL\DATA\PROJECTS\70053561-002\DWG - LECKWITH QUAY - CARDIFF\02 - WIP\STRUCTURES\DRAWINGS\70053561-002.DWG, printed on 03 September 2020 15:51:26, by Johnson, Ben

© Crown Copyright and database right 2013 Ordnance Survey 100019714
WSP UK Ltd
© WSP UK Ltd a trading name of WSP Group Limited
Registered in England No. 100019714
Digital Mapping: Ordnance Survey, Ordnance Survey Limited © Copyright and Database right 2011