



DO NOT SCALE


- NOTES
1. DO NOT SCALE FROM THIS DRAWING. USE FIGURED DIMENSIONS ONLY.
 2. ALL LEVELS ARE IN METRES ABOVE ORDNANCE DATUM (AOD)
 3. ALL DIMENSIONS ARE IN METRES UNLESS OTHERWISE STATED.
 4. THIS DRAWING IS FOR PLANNING PURPOSES ONLY AND IS SUBJECT TO DETAILED DESIGN
 5. HIGHWAY GEOMETRY & DESIGN IS SUBJECT TO TECHNICAL APPROVAL OF THE ADOPTING HIGHWAY AUTHORITIES

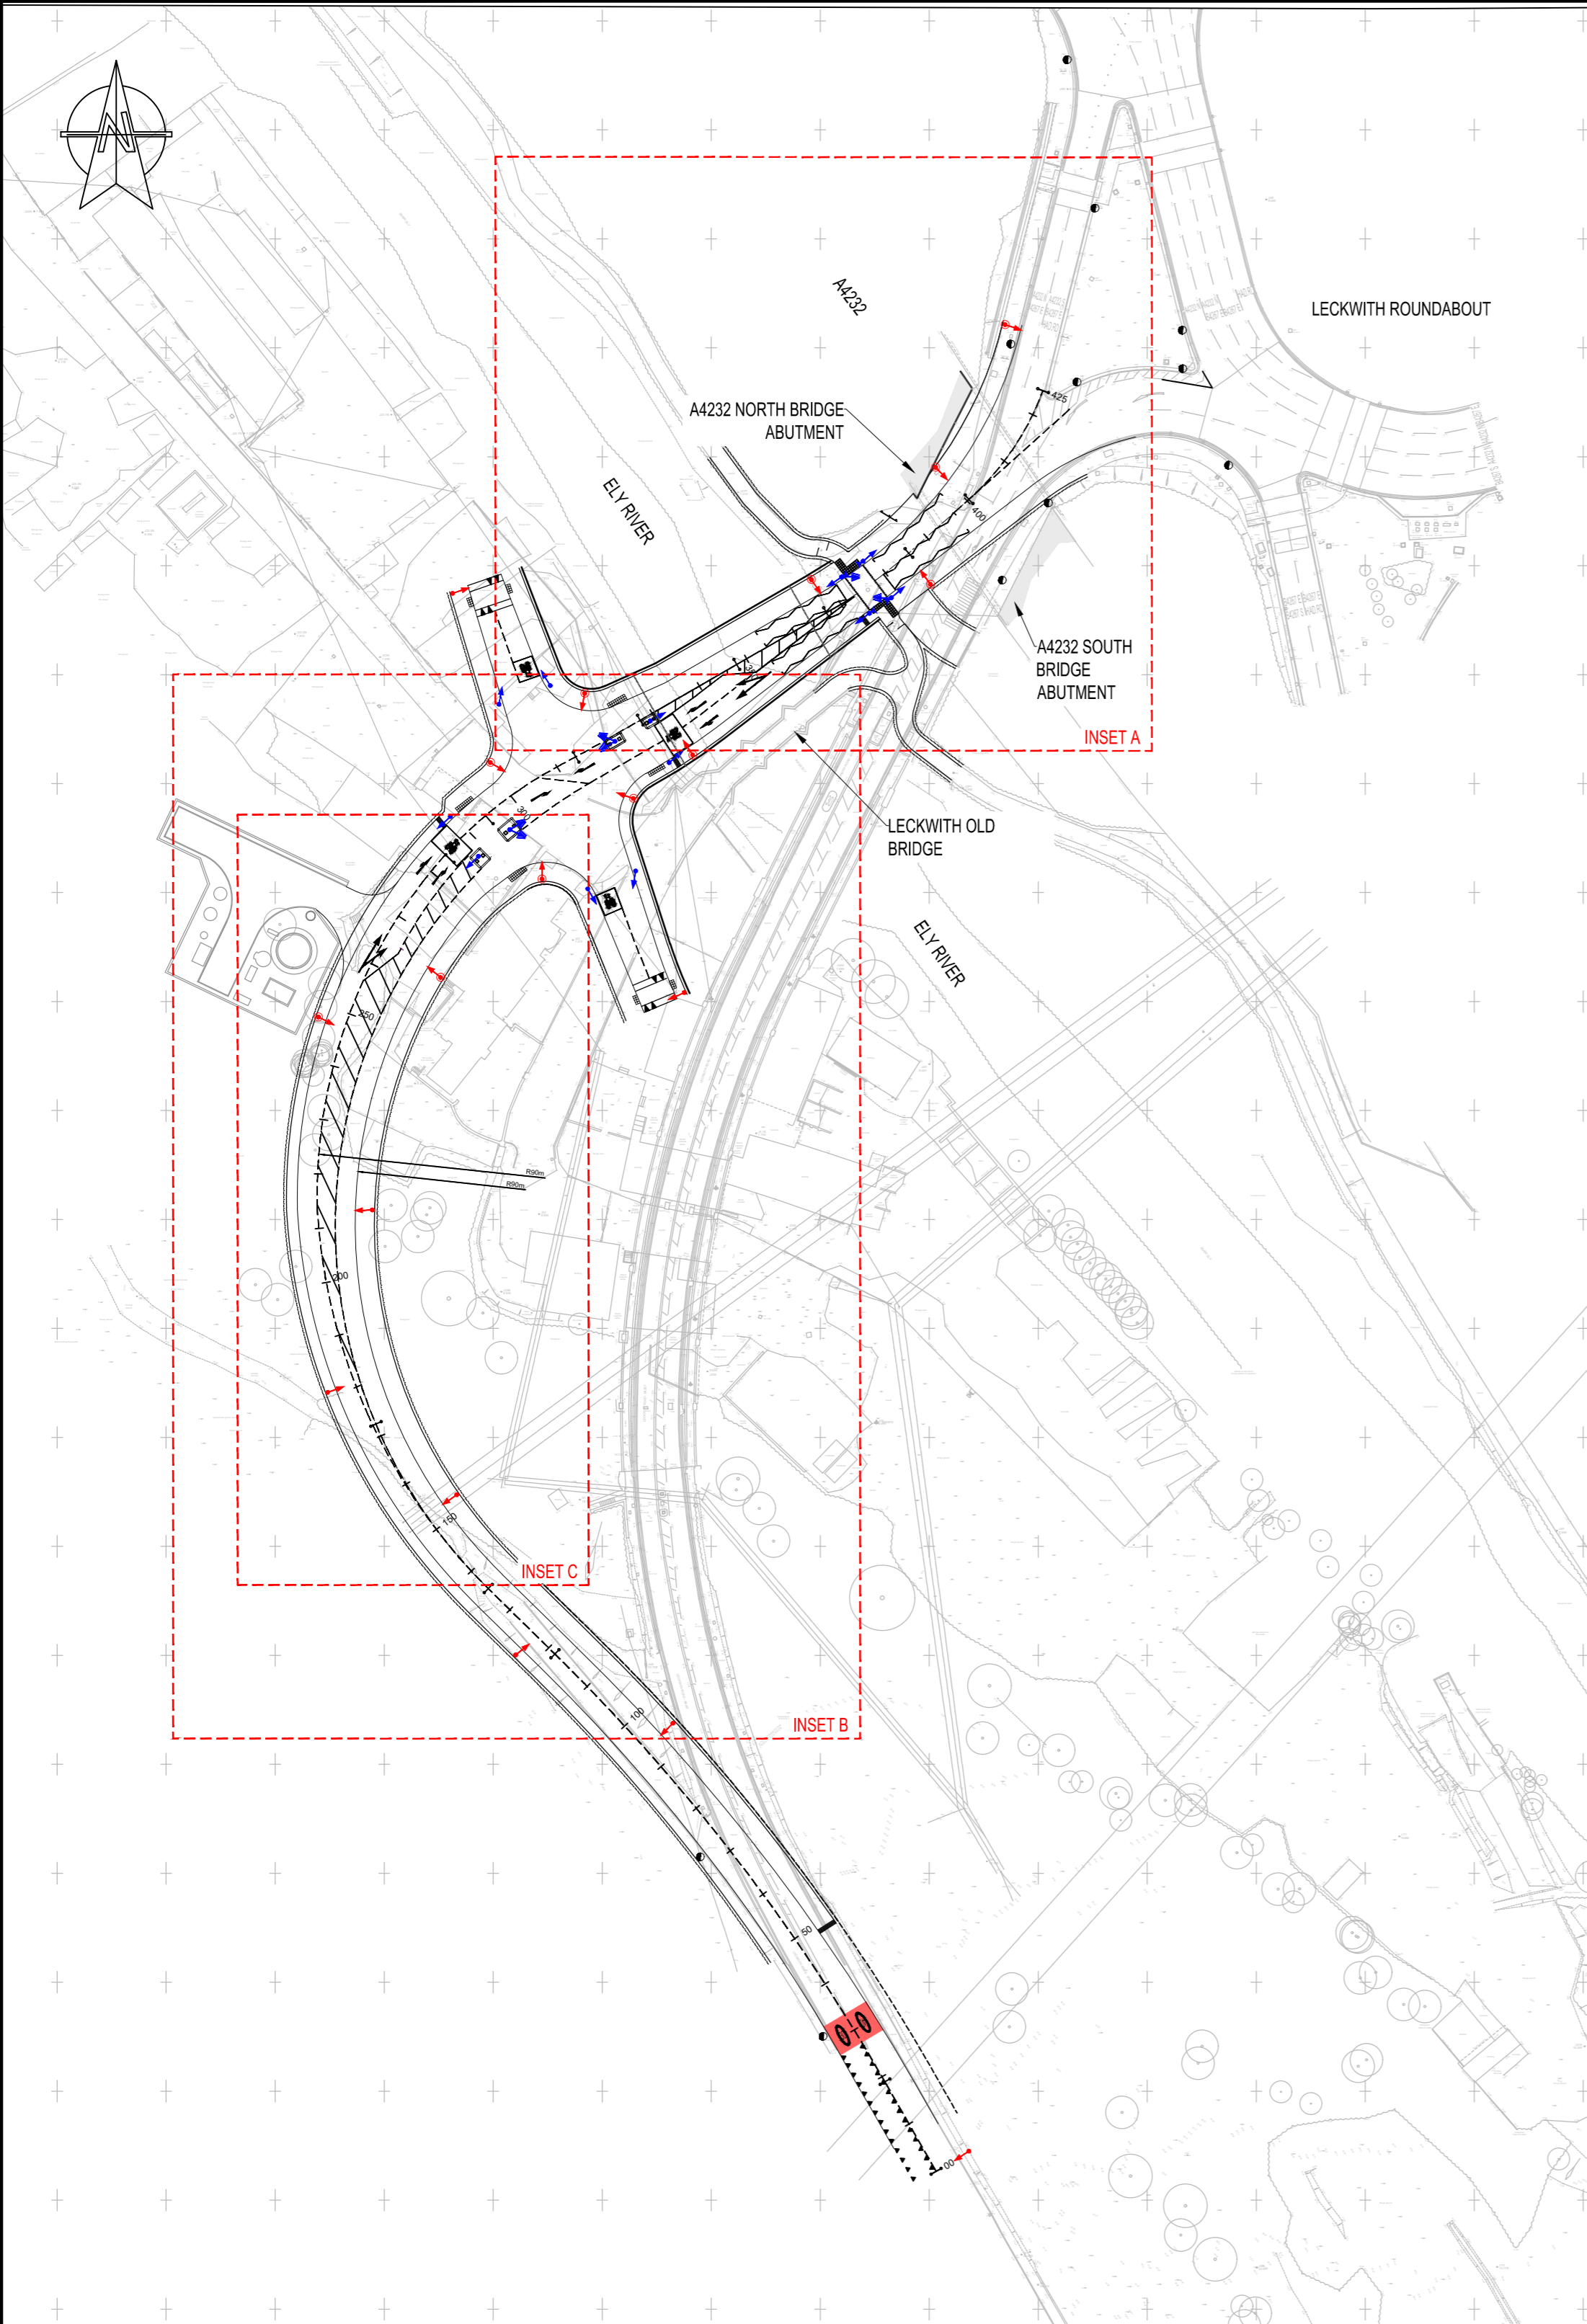


LOCATION PLAN
SCALE 1:1000

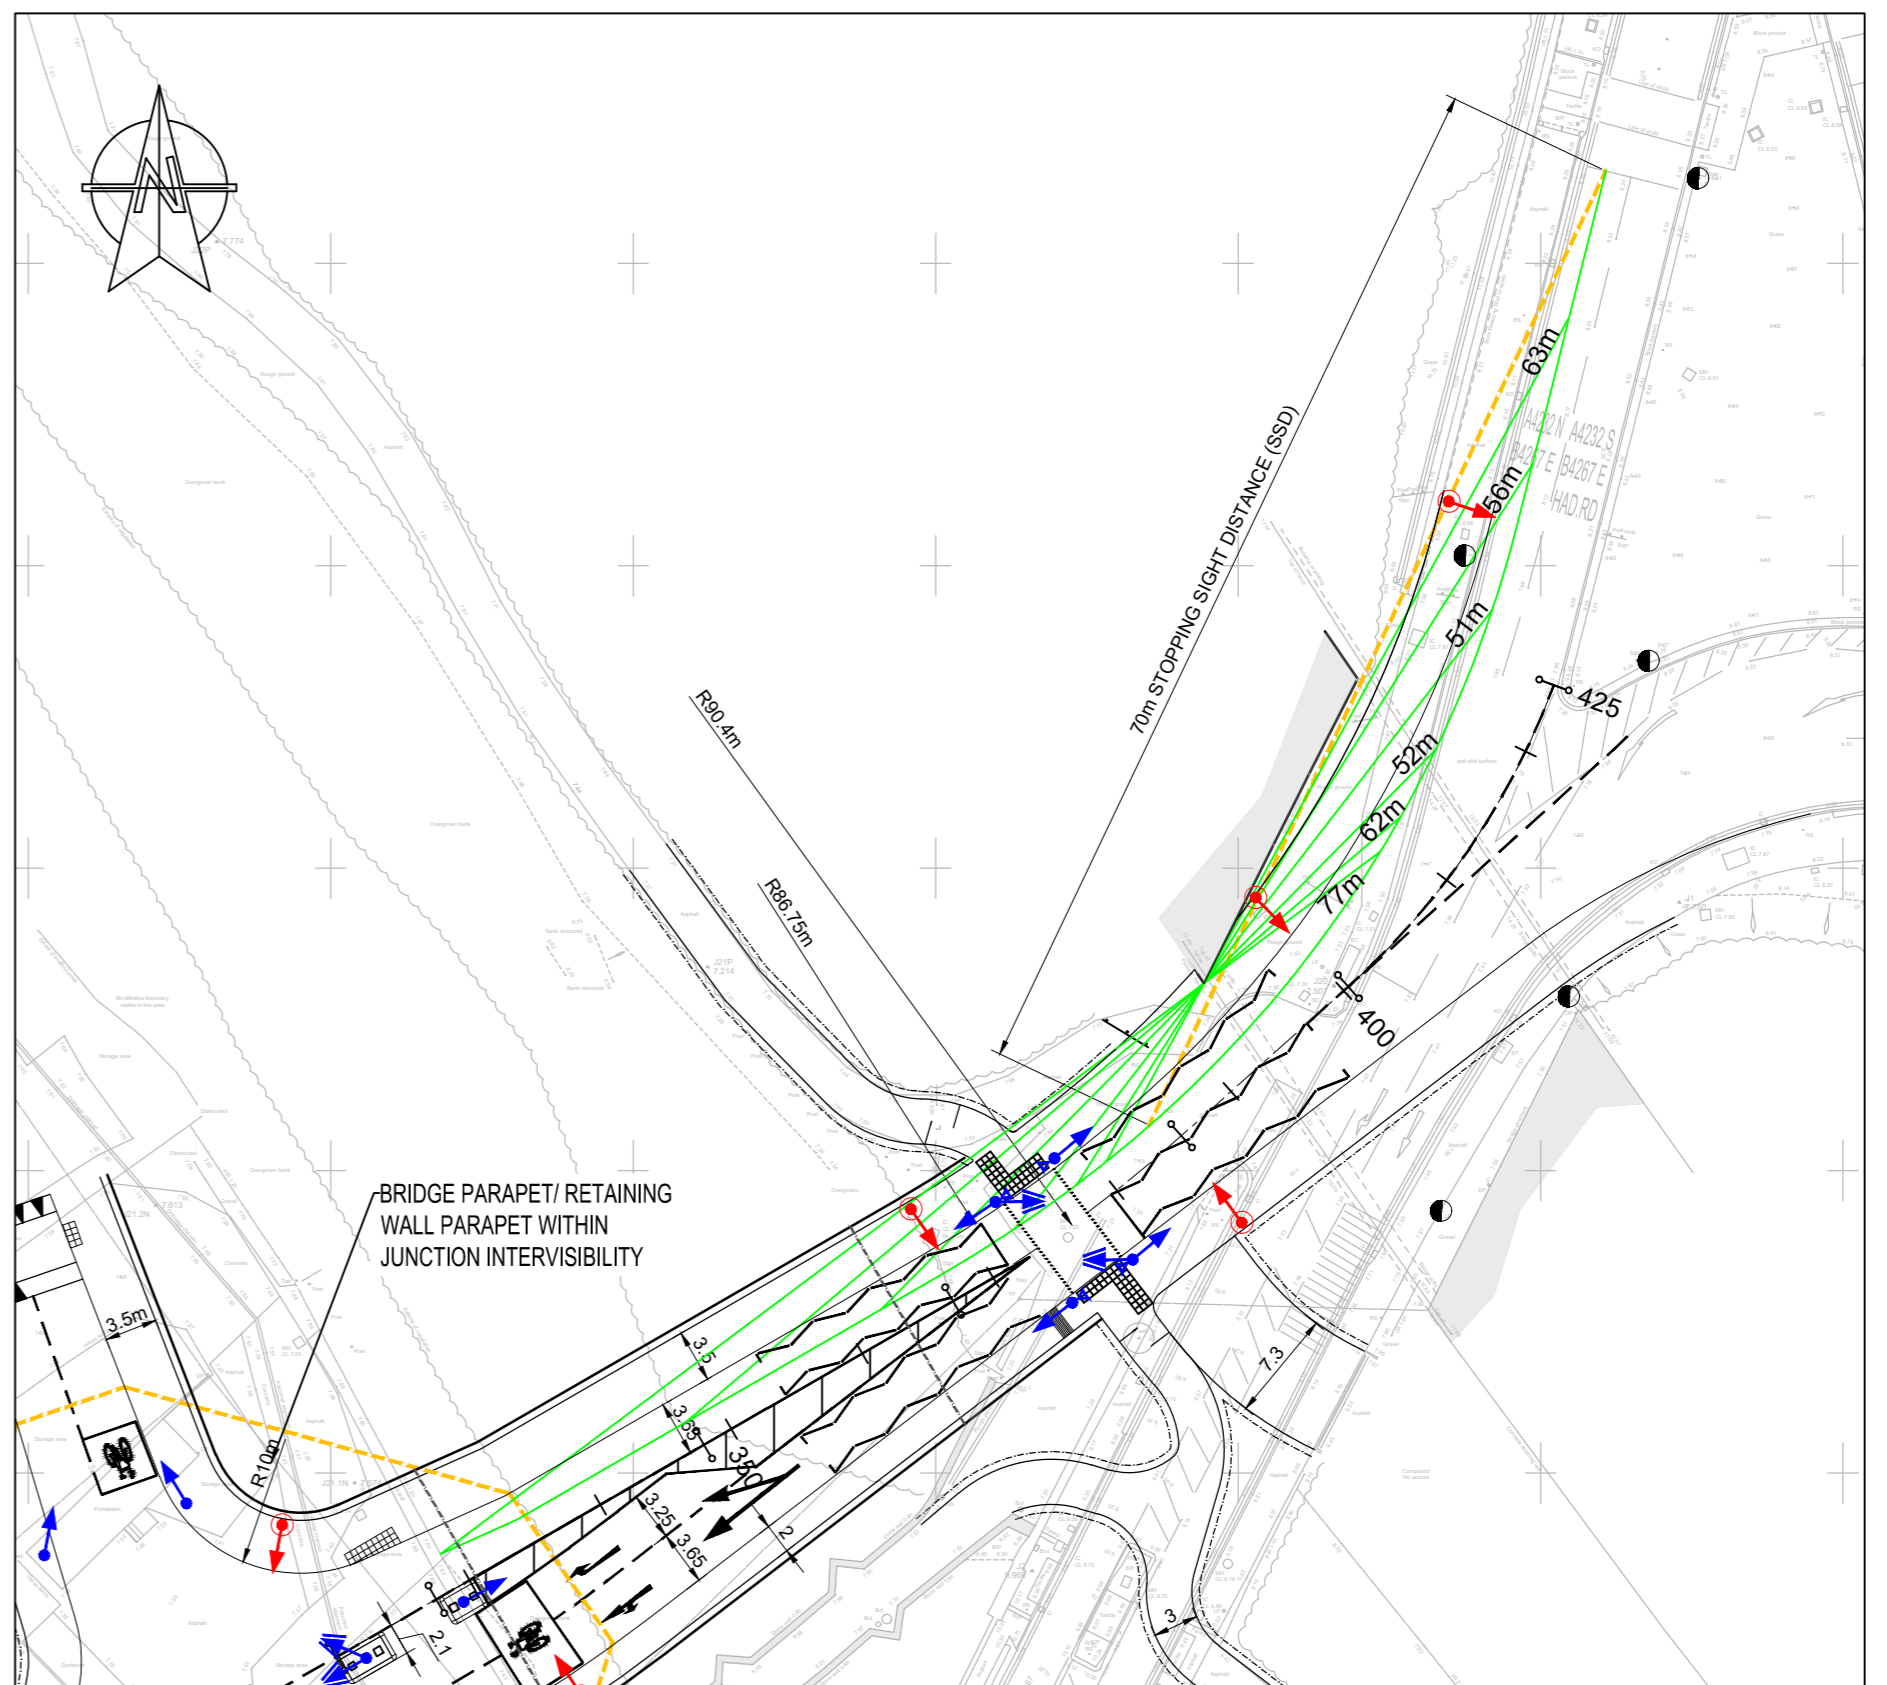


INSET A
SCALE 1:500

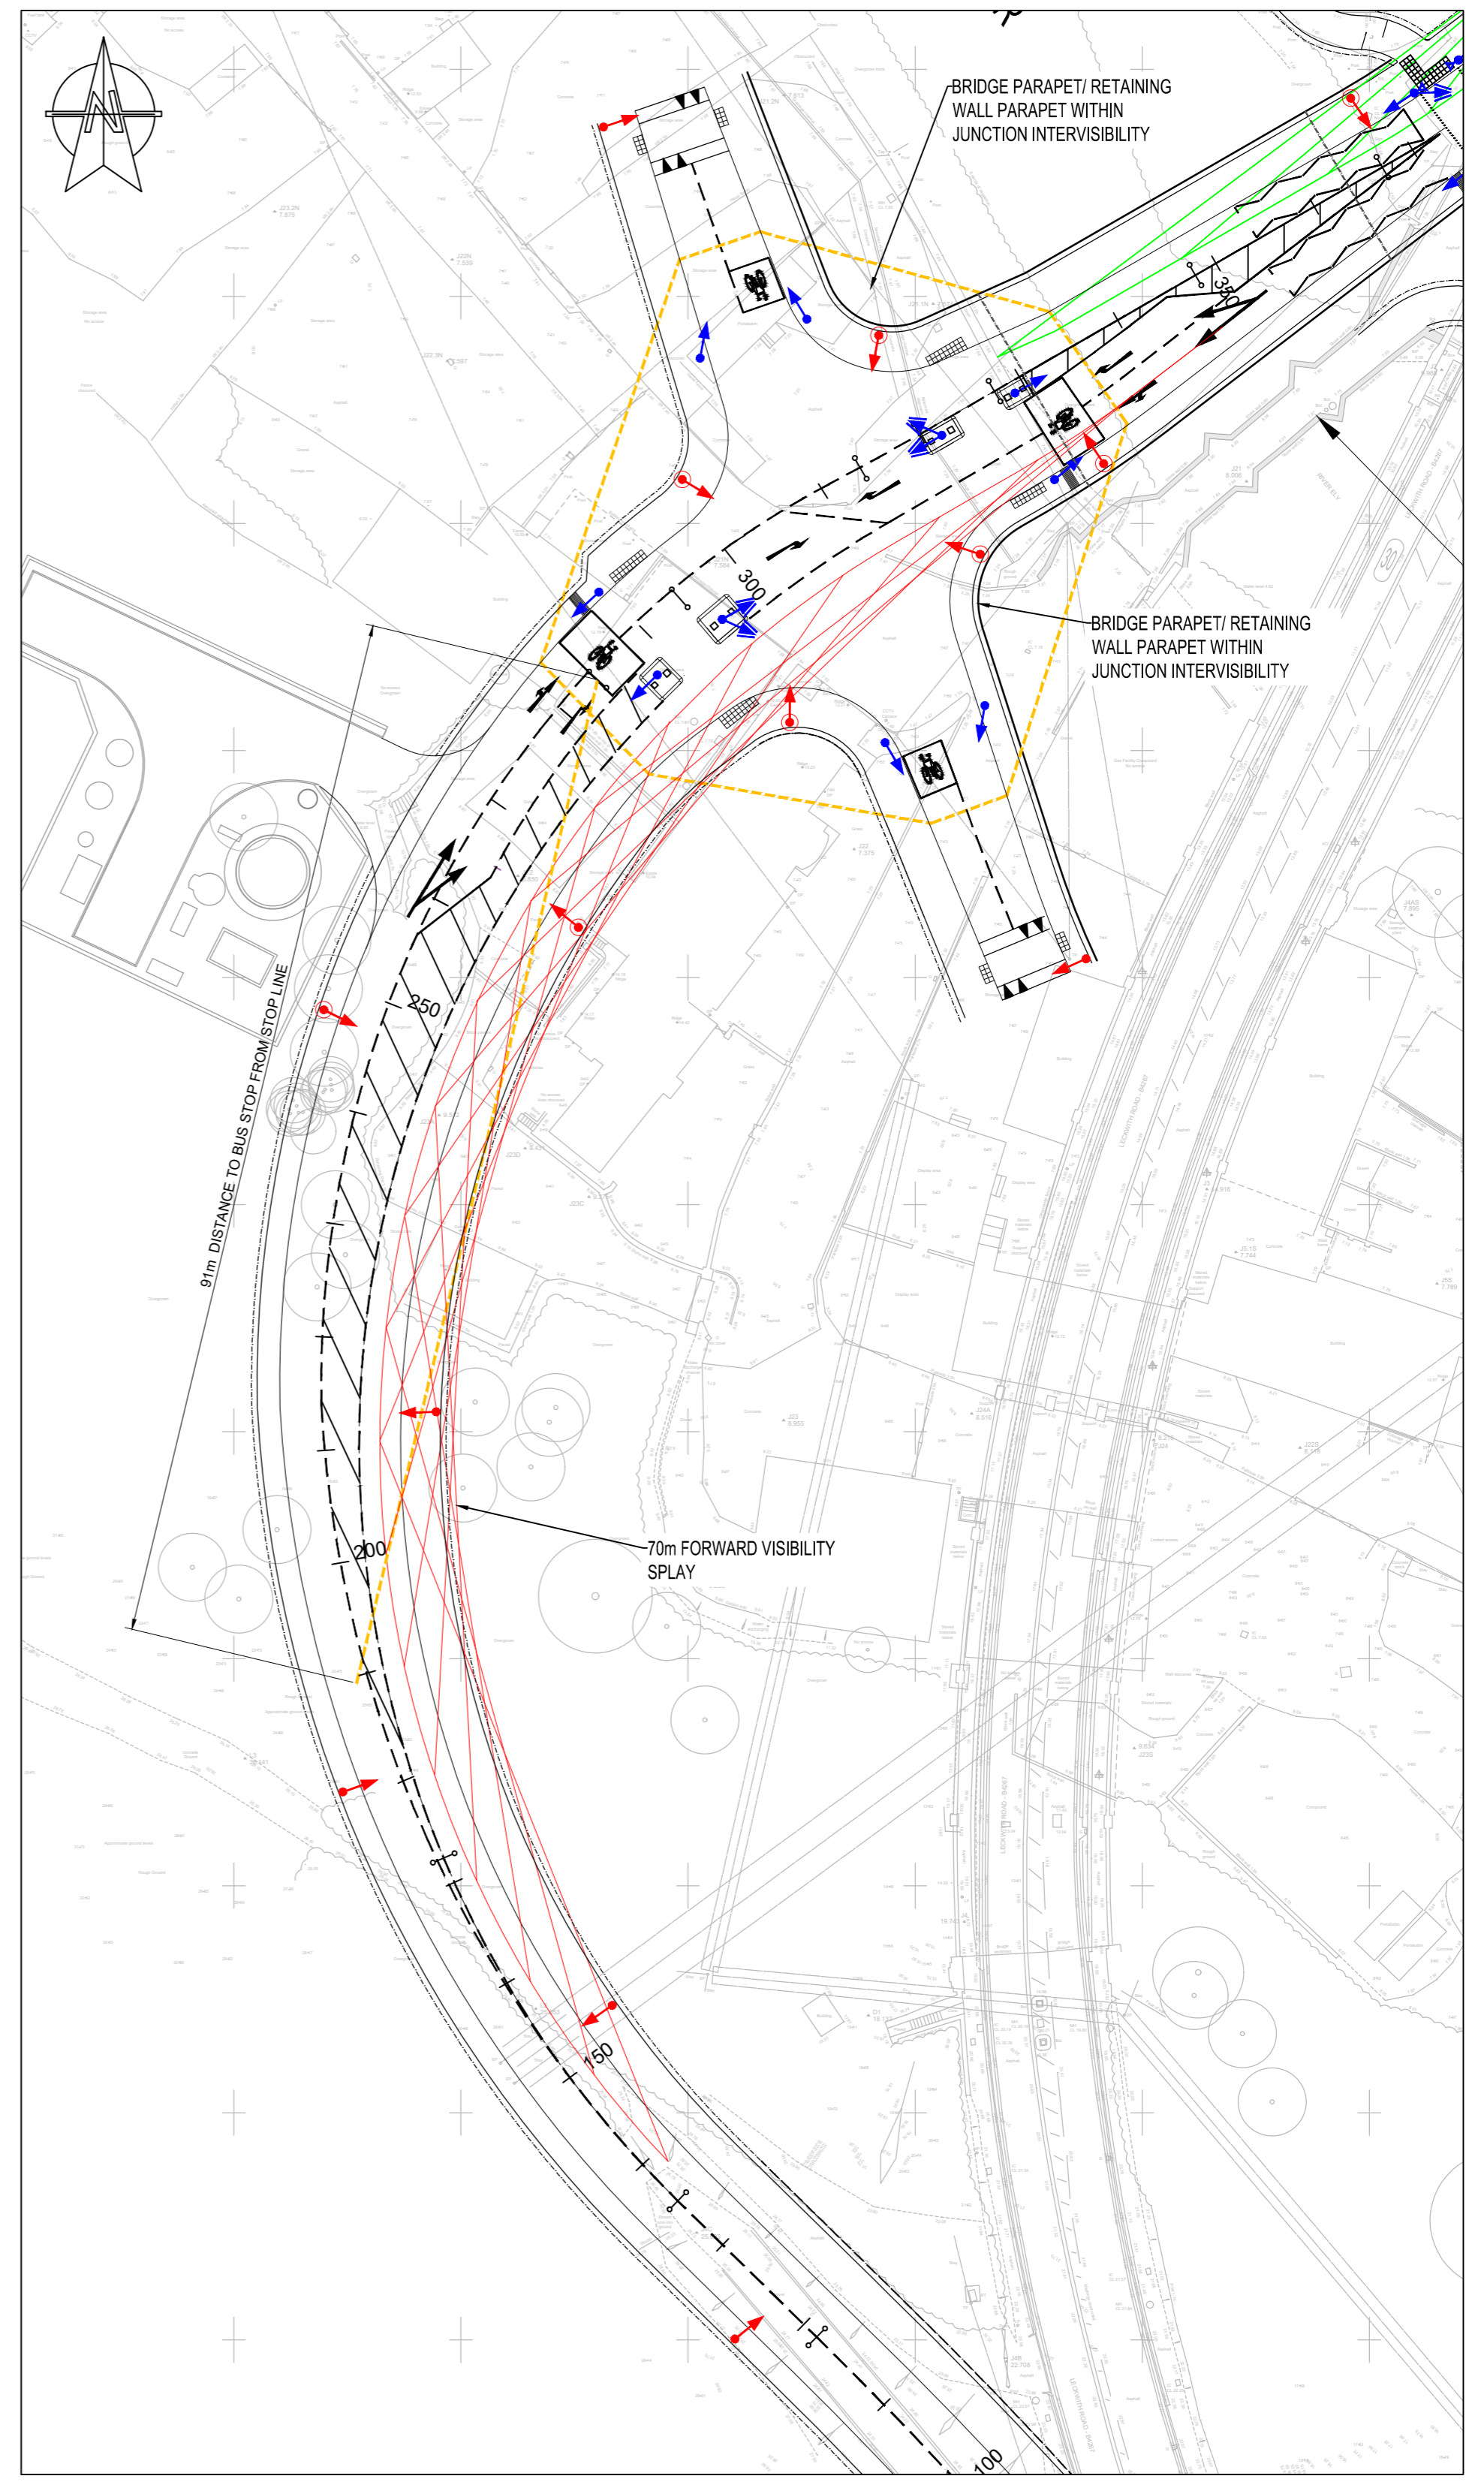

INSET B
SCALE 1:500

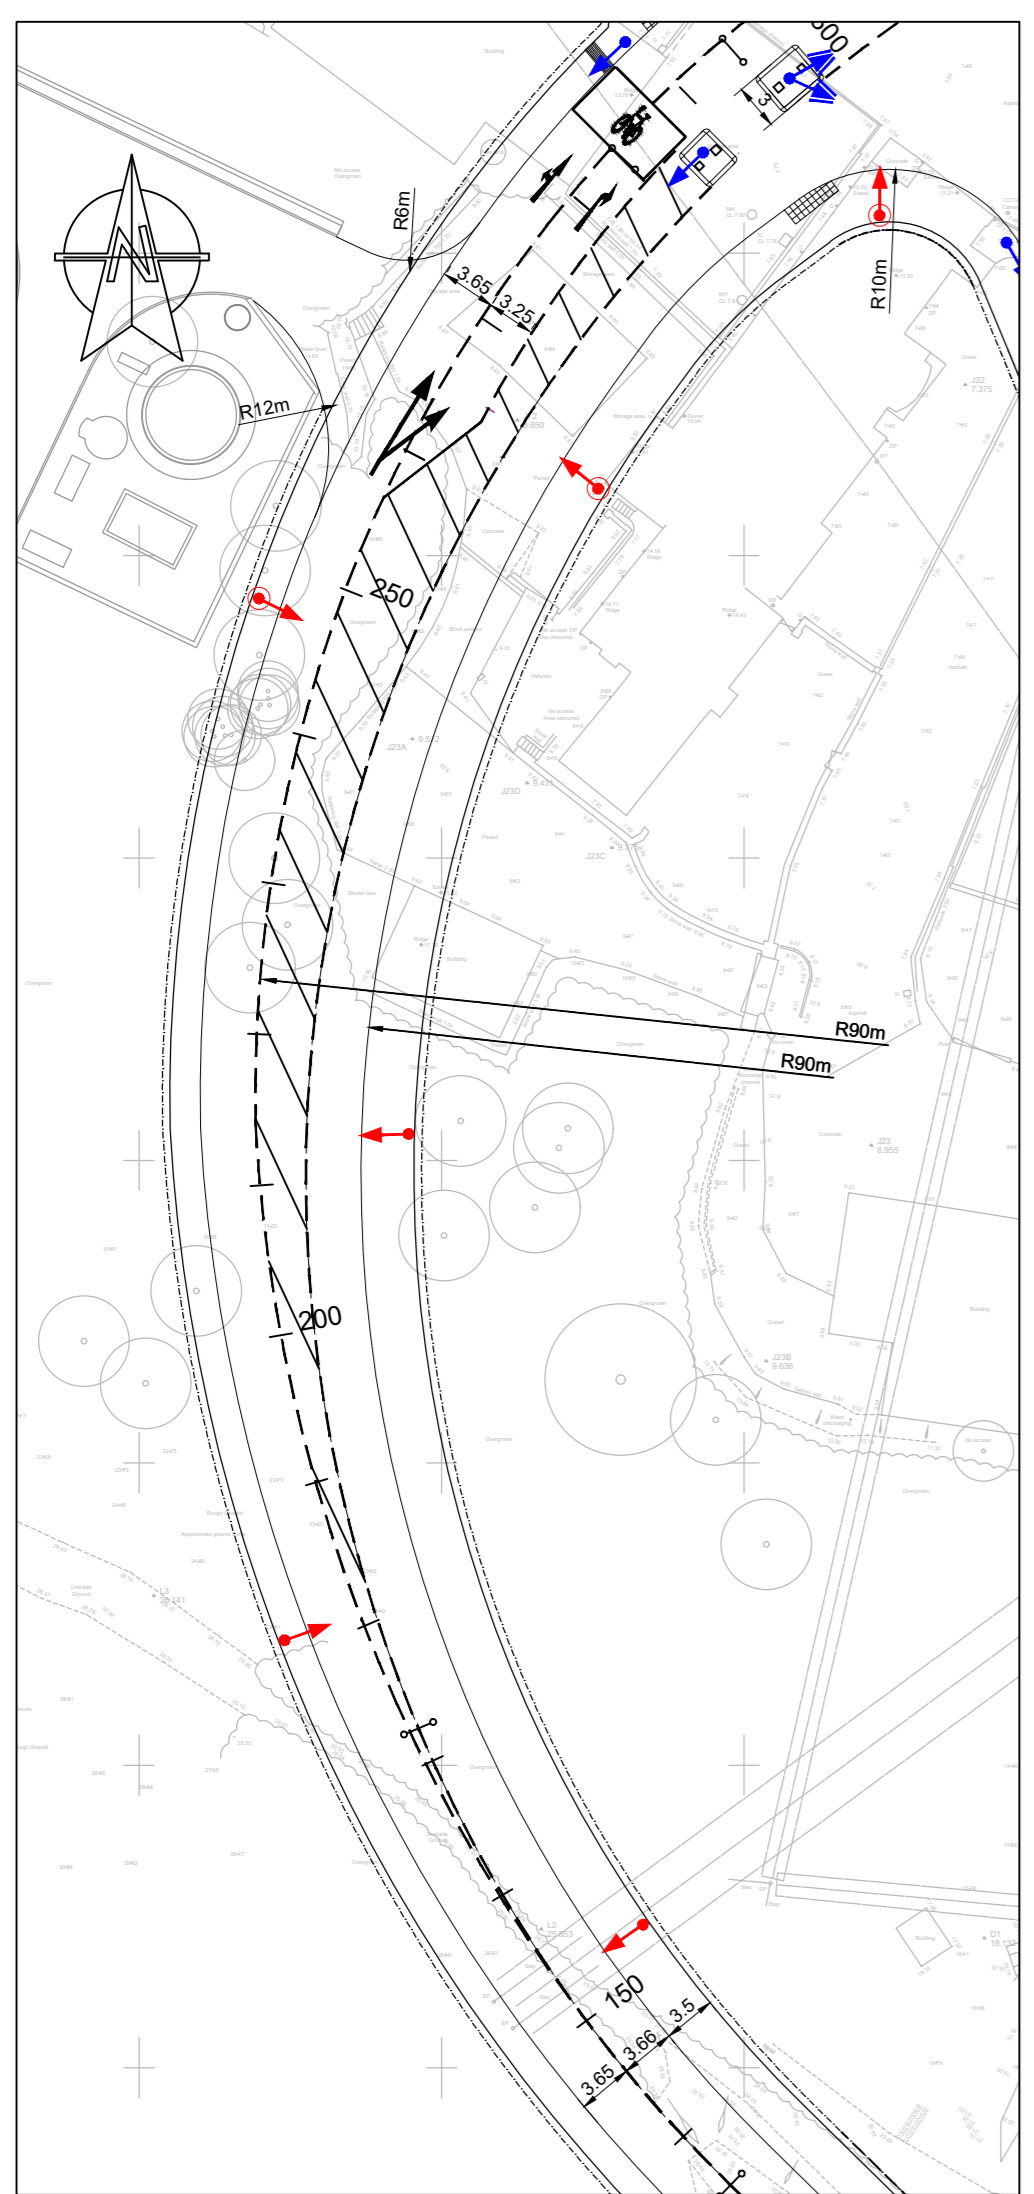

INSET C
SCALE 1:500

DRAWING STATUS: FOR PLANNING	 1 Capital Quarter Tyndall St Cardiff CF10 4BZ, UK T+44 (0) 292 076 9200 wsp.com	CLIENT: PHILLIPS WORTHING	PROJECT: LECKWITH QUAY	SCALE @ A1: 1:500	CHECKED: SID	APPROVED: GW
		ARCHITECT: LOYN ARCHITECT	TITLE: B4267 LECKWITH ROAD HIGHWAY IMPROVEMENTS HIGHWAY DESIGN VISION SPLAYS, DEPARTURES & RELAXATIONS FROM STANDARDS	PROJECT NO: 70053561	DESIGNED: SID	DRAWN: RLD
			DRAWING NO: 70053561-WSP-XX-XX-CE-DR-103		REV: -	
© WSP UK Ltd						

File name: \\UK-WSPGROUP\COMMON\DATA\PROJECTS\70053561-101\DEPARTURES\70053561-101\LECKWITH QUAY CARBON COPY\WSP\DRAWINGS\VISIONS\70053561-101\70053561-101-DR-103-CE-DR-103.dwg, printed on: 28 February 2020 11:02:26, by: Davies, Sion