



DO NOT SCALE


- NOTES
- DO NOT SCALE FROM THIS DRAWING. USE FIGURED DIMENSIONS ONLY.
 - ALL LEVELS ARE IN METRES ABOVE ORDNANCE DATUM (AOD)
 - ALL DIMENSIONS ARE IN METRES UNLESS OTHERWISE STATED.
 - THIS DRAWING IS FOR PLANNING PURPOSES ONLY AND IS SUBJECT TO DETAILED DESIGN
 - HIGHWAY GEOMETRY & DESIGN IS SUBJECT TO TECHNICAL APPROVAL OF THE ADOPTING HIGHWAY AUTHORITIES

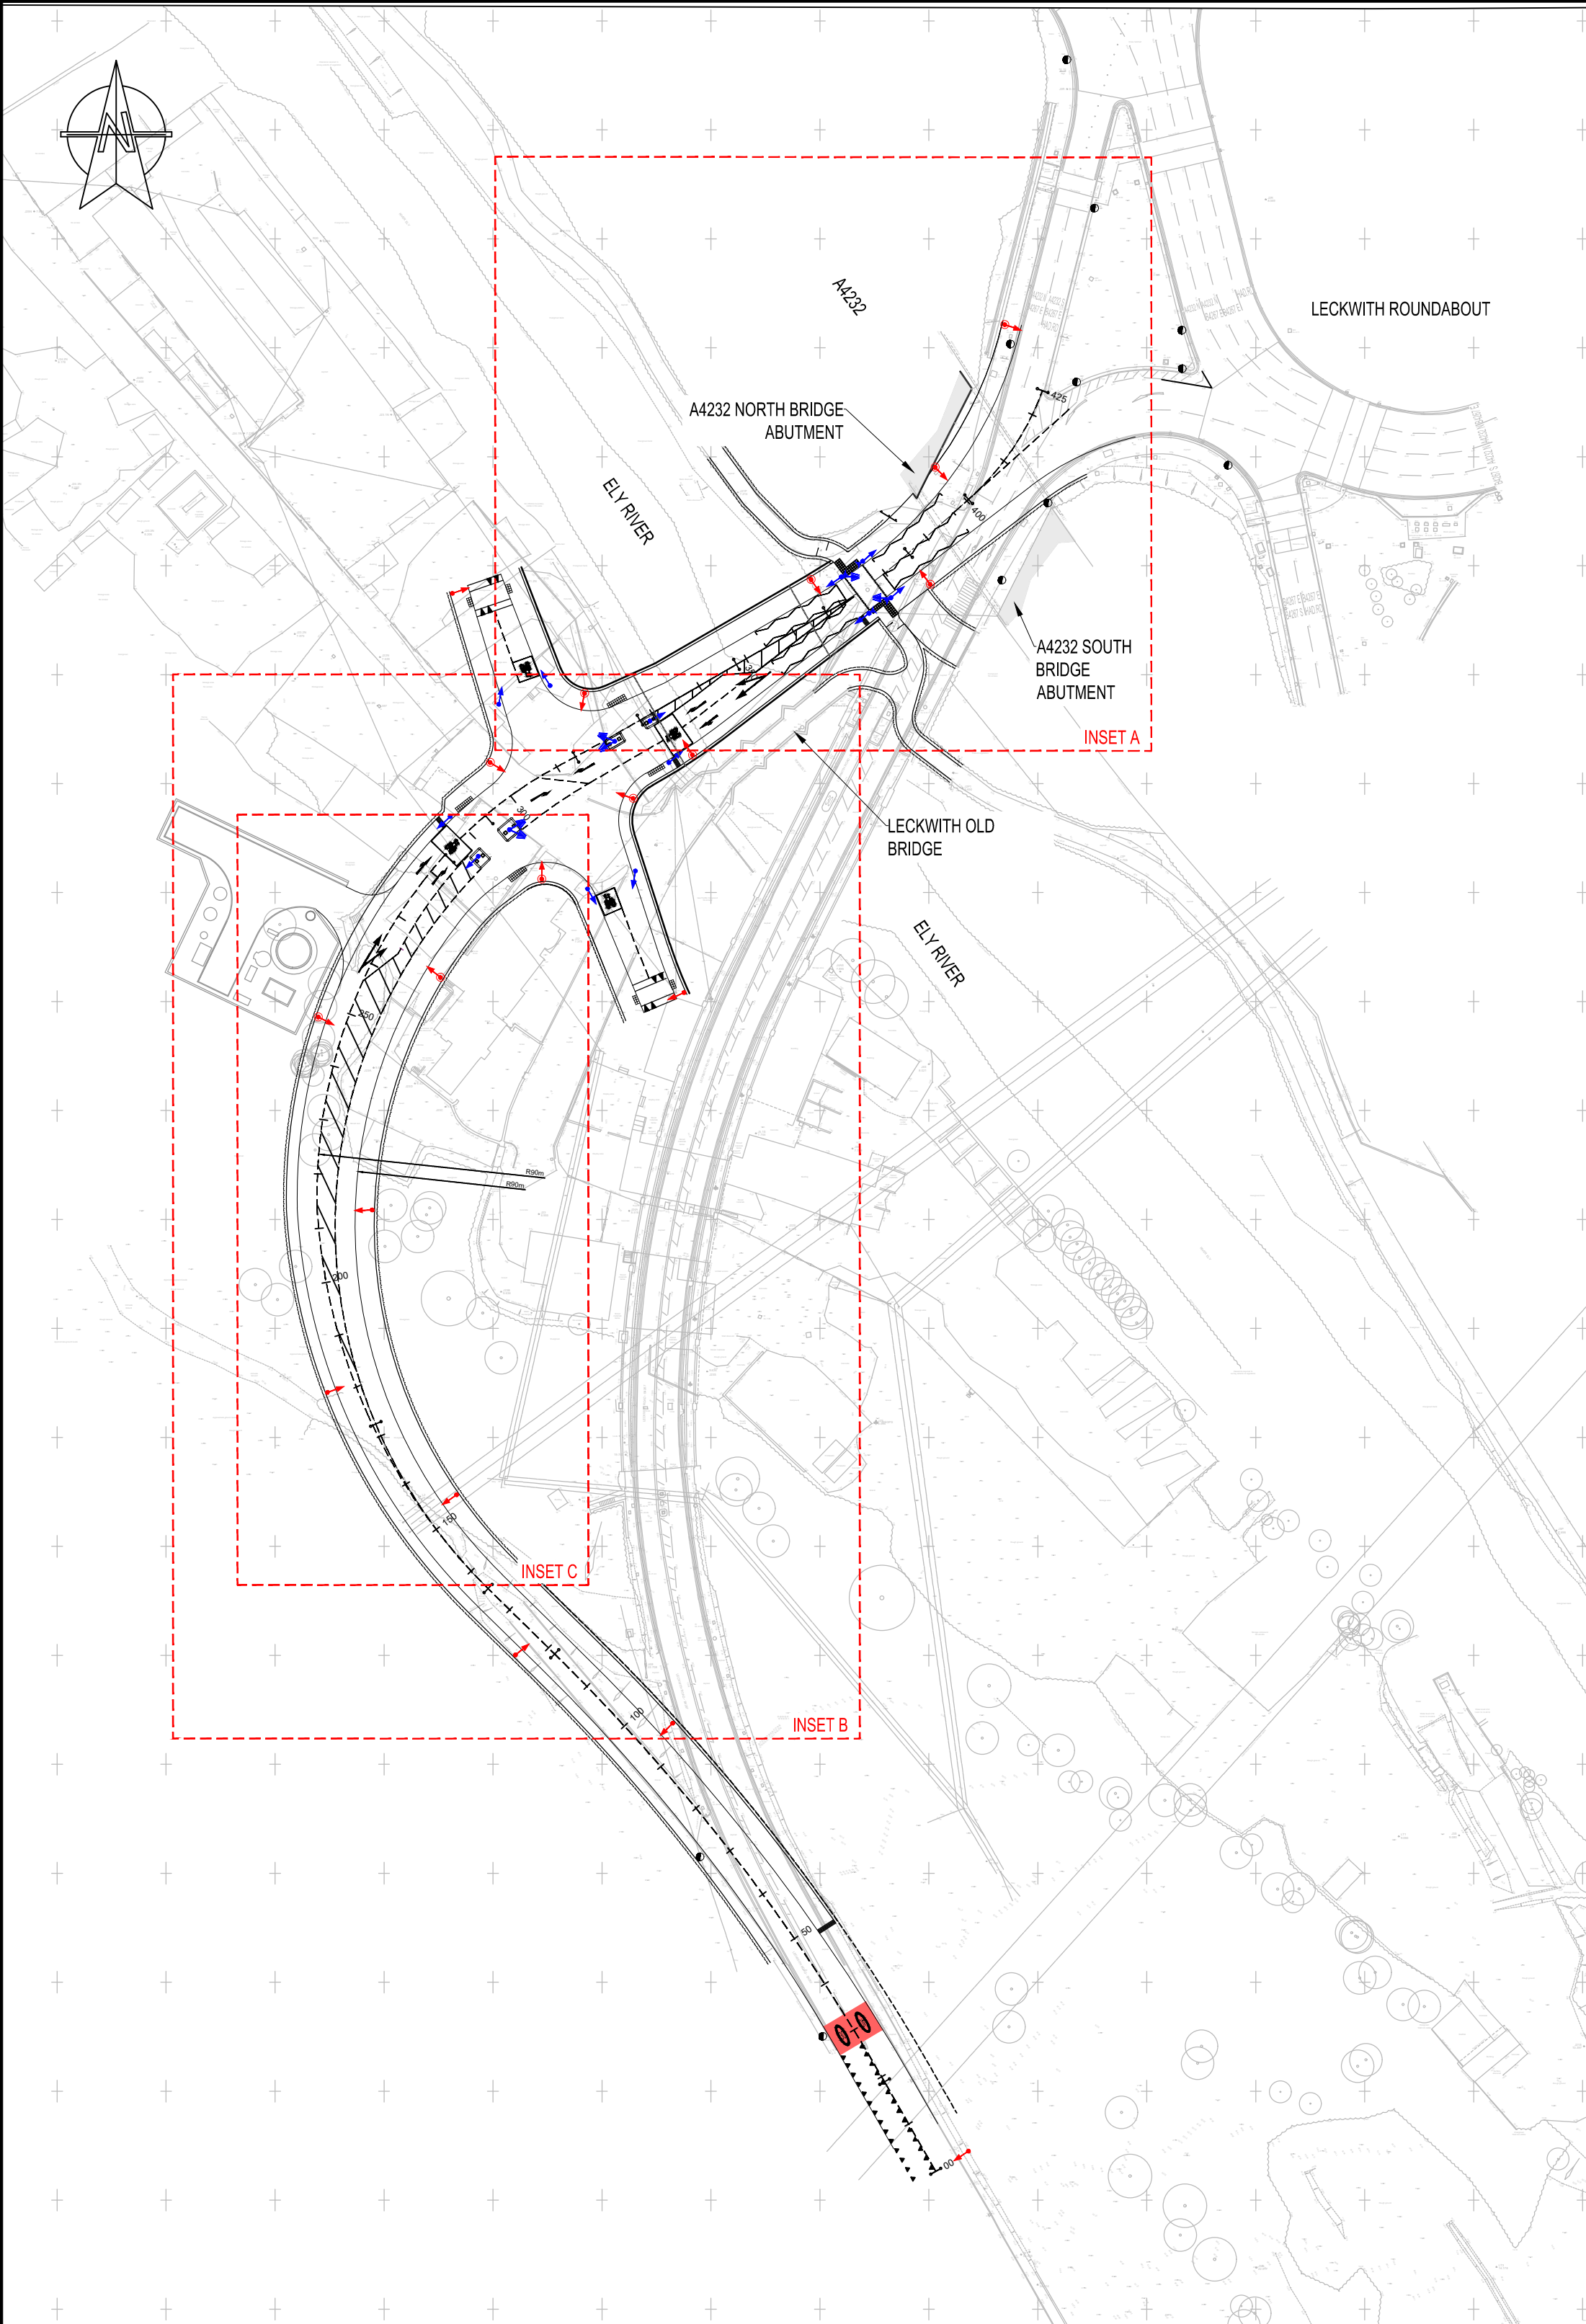


LOCATION PLAN
SCALE 1:1000

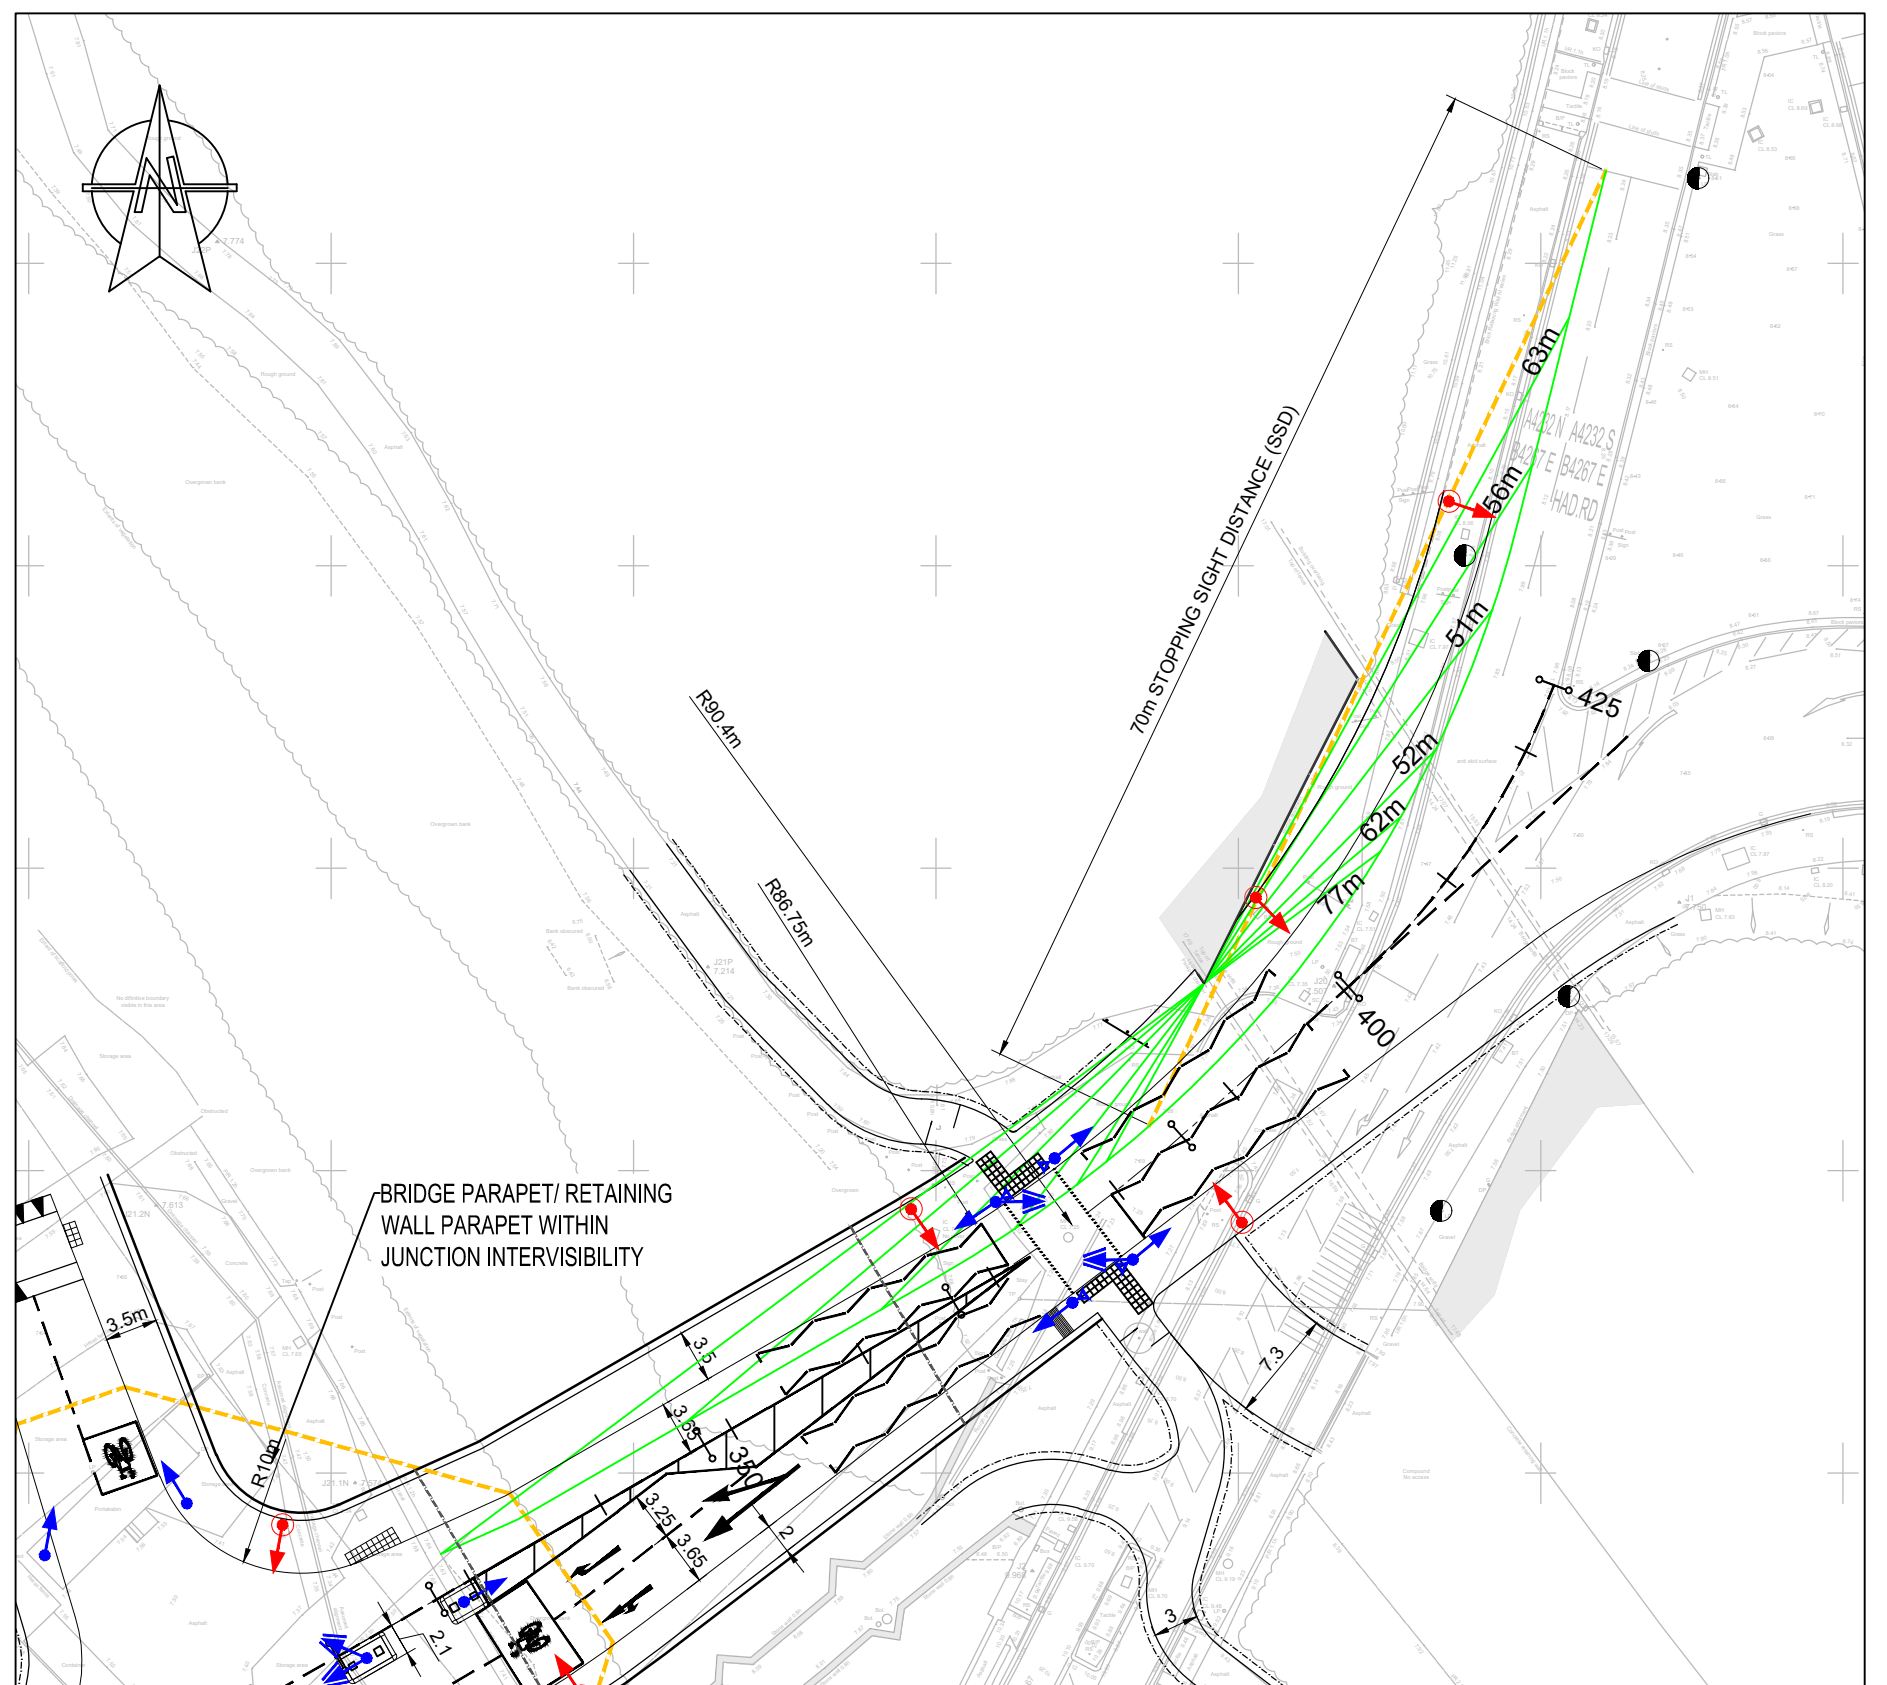


INSET A
SCALE 1:500

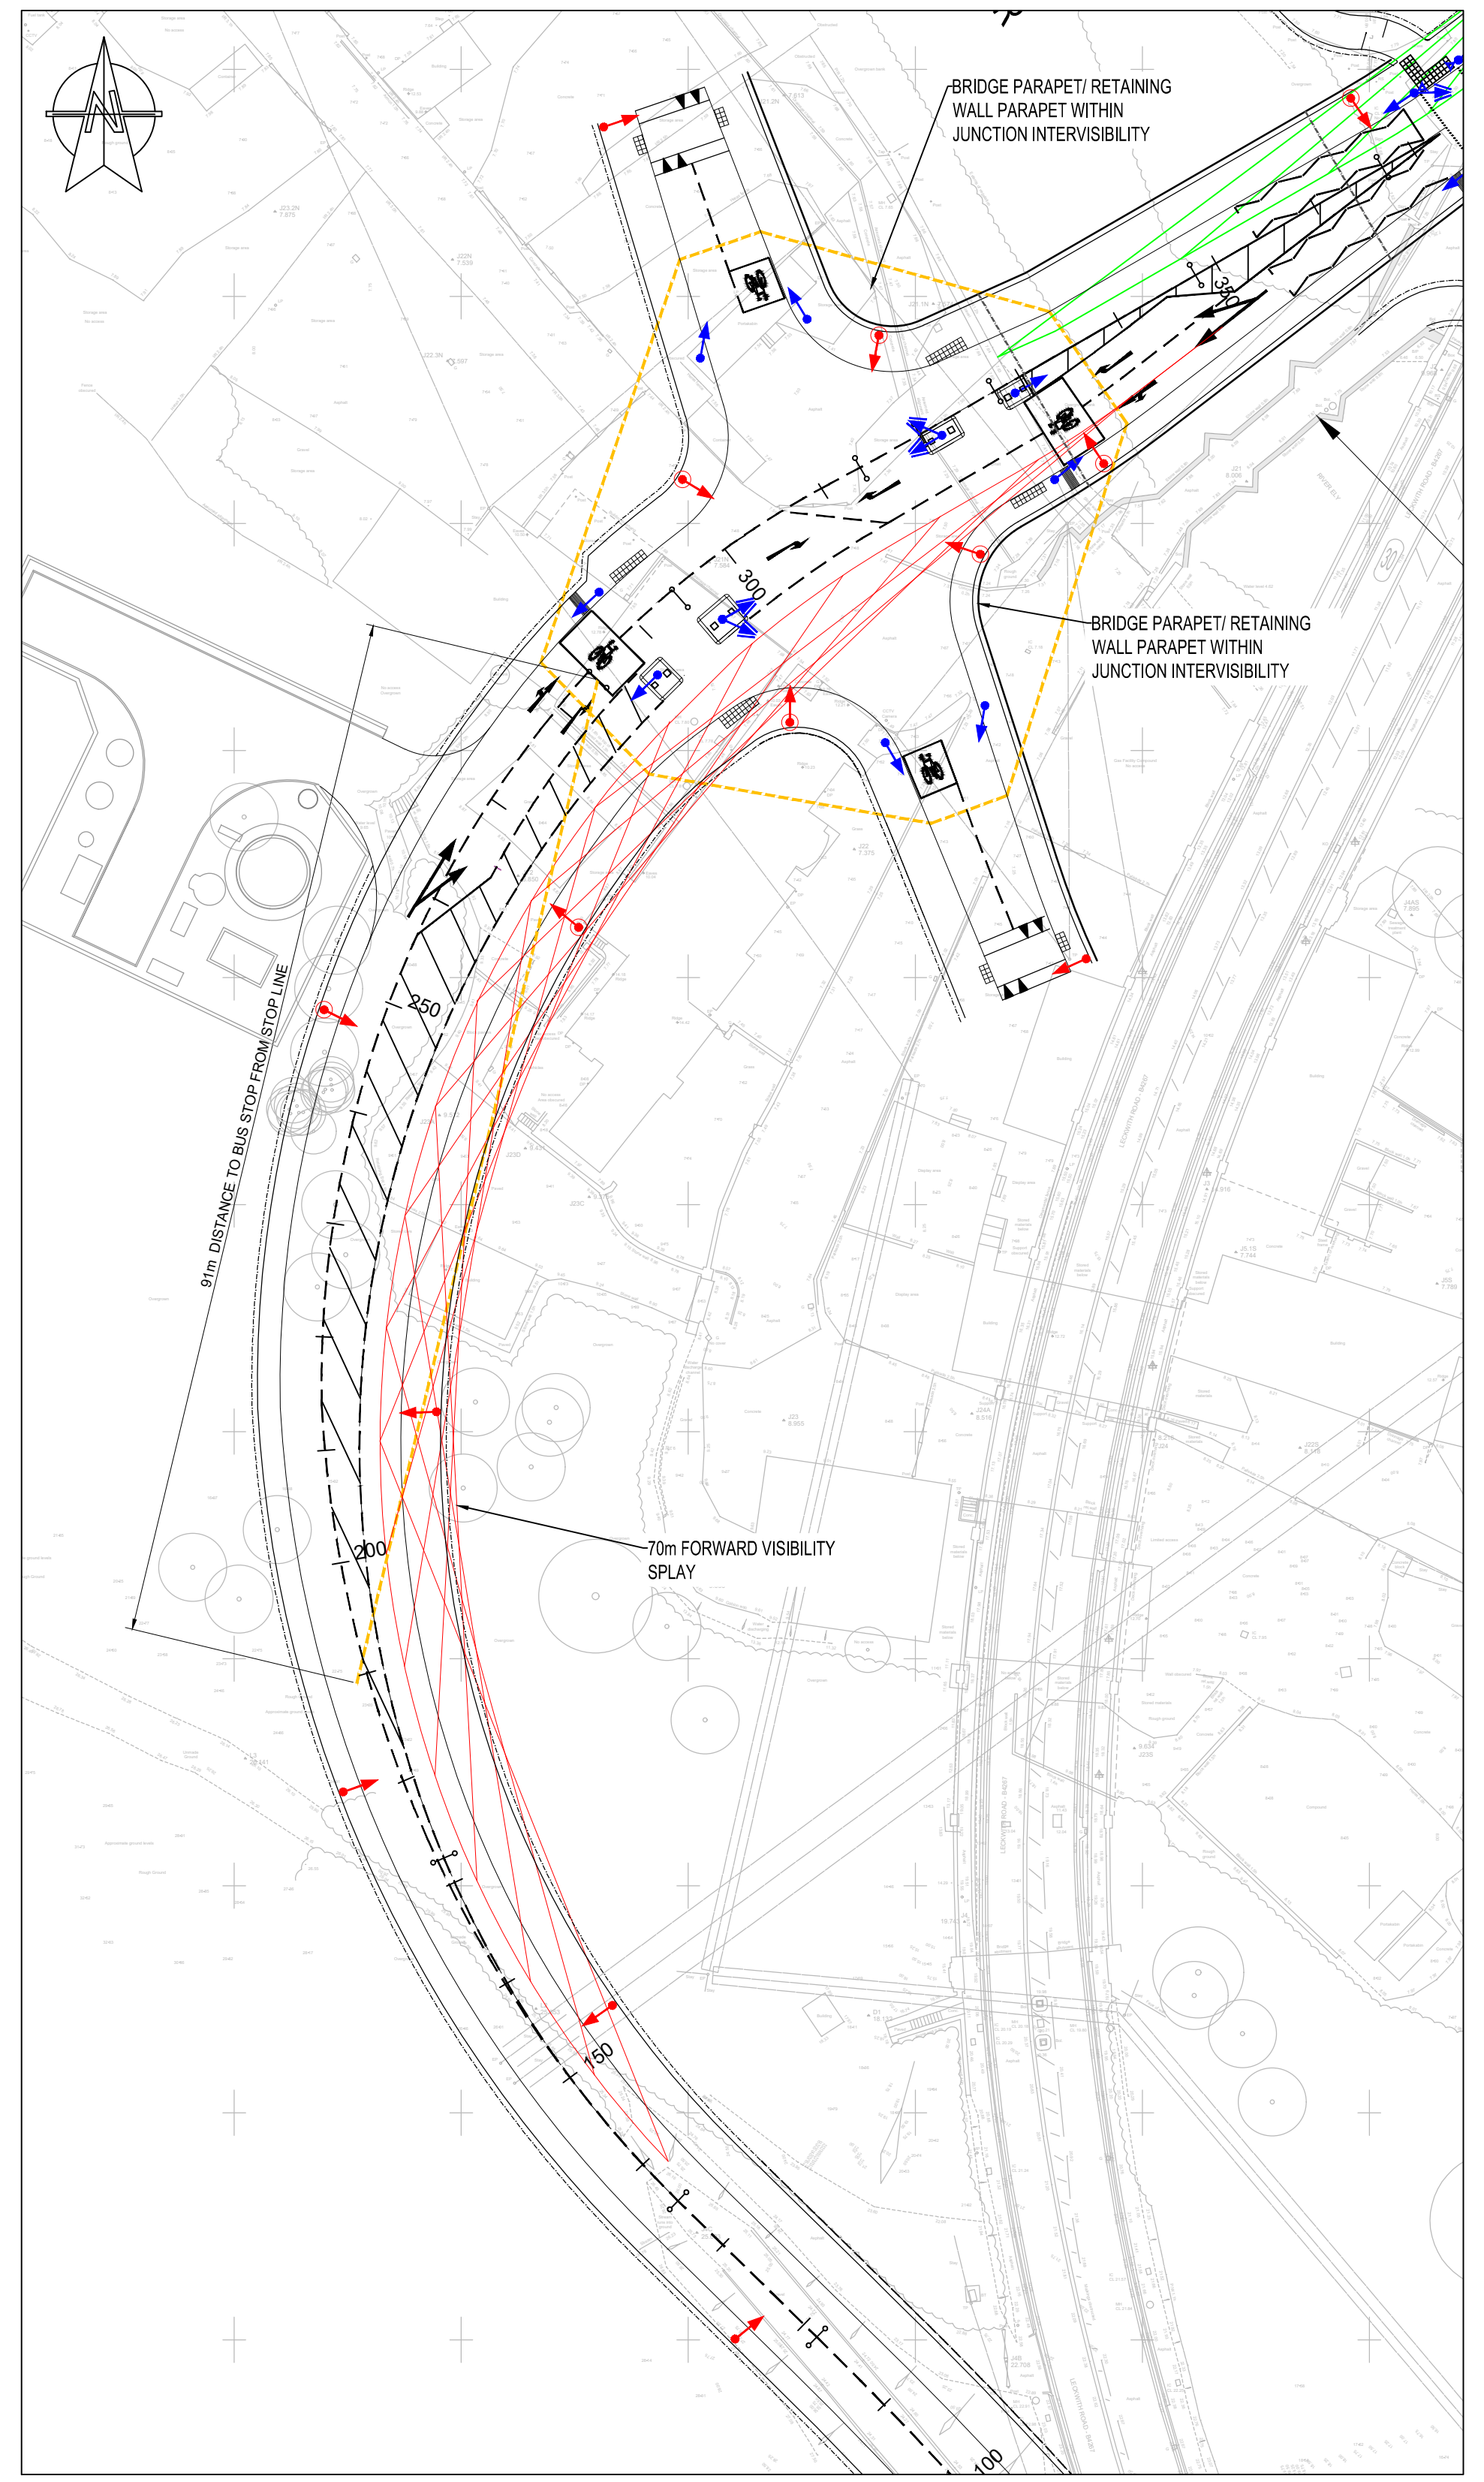

INSET B
SCALE 1:500

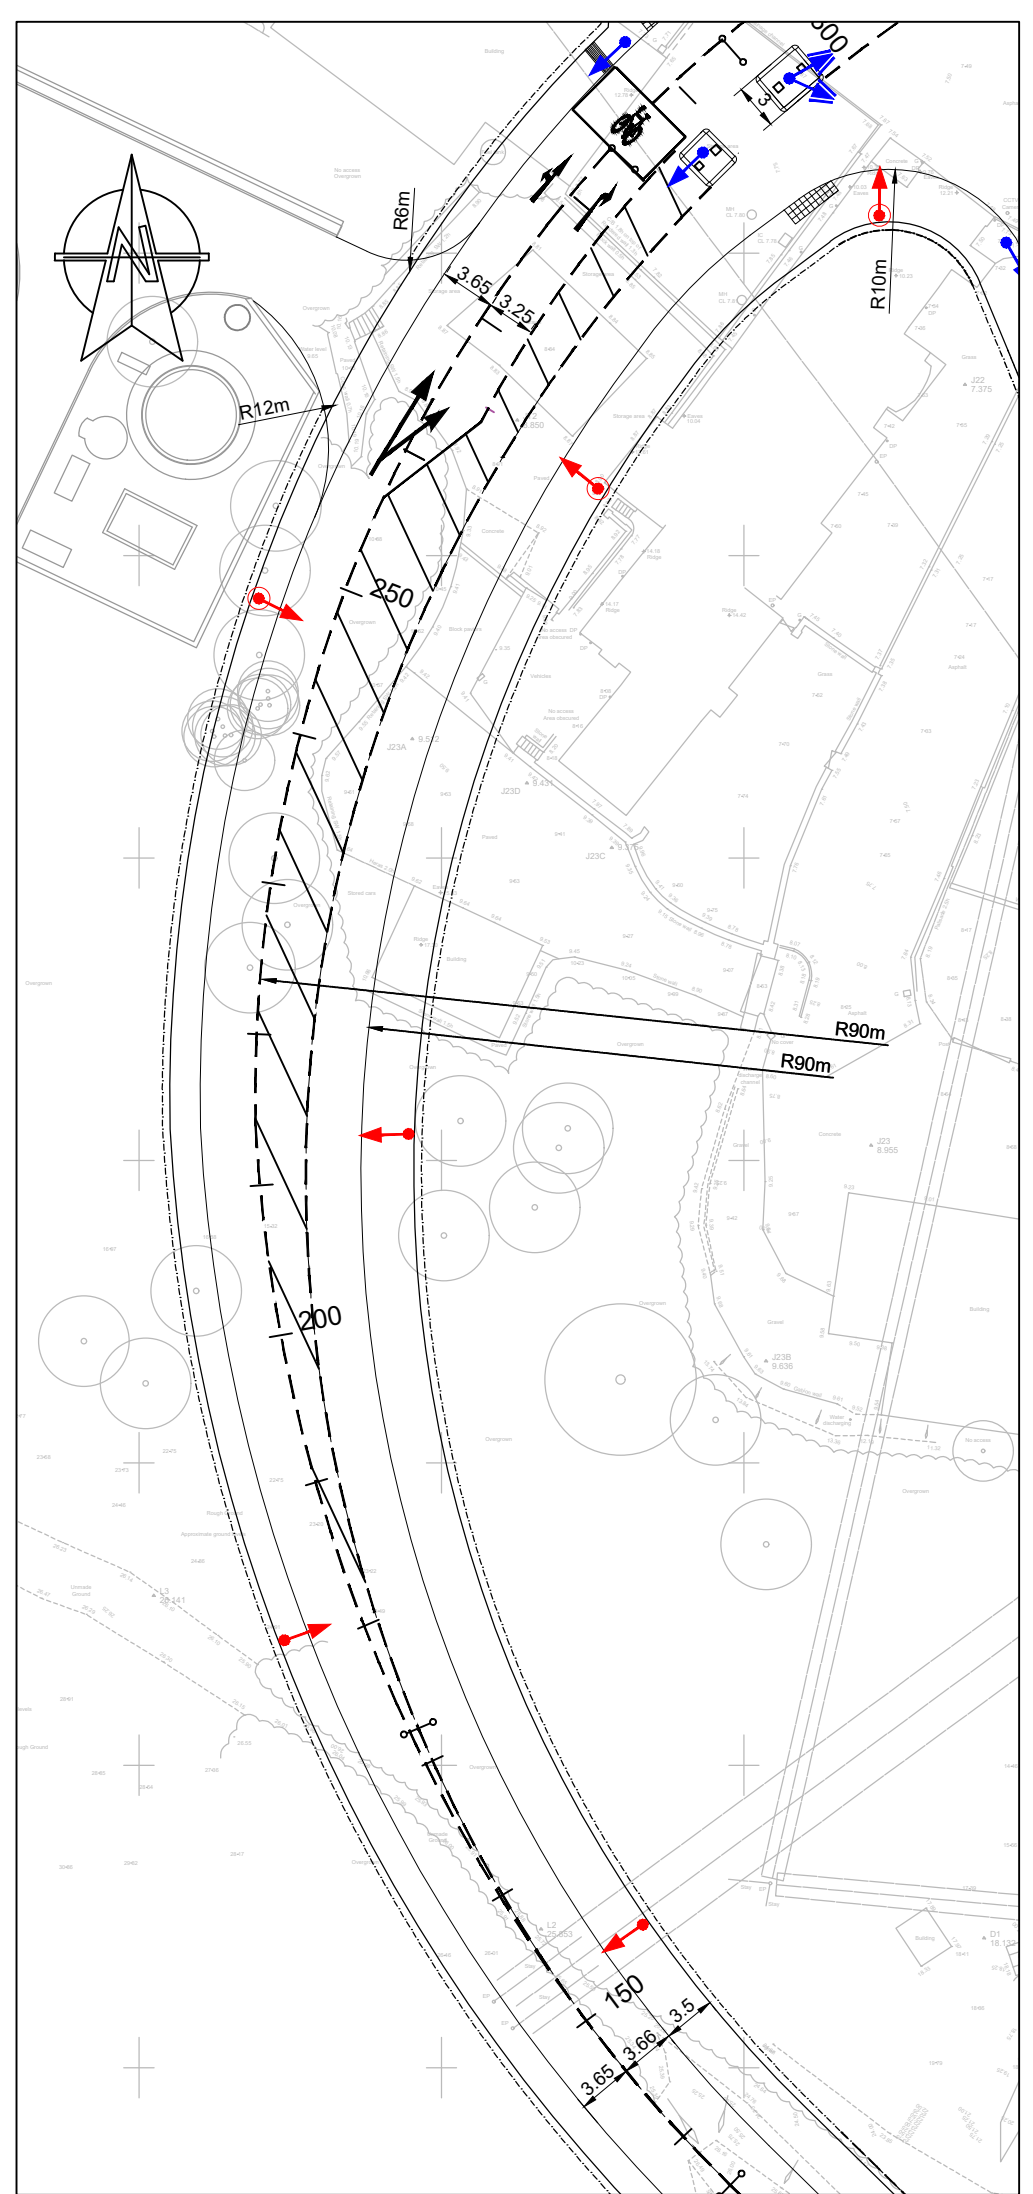

INSET C
SCALE 1:500

DRAWING STATUS: FOR PLANNING	 1 Capital Quarter Tyndall St Cardiff CF10 4BZ, UK T+44 (0) 292 076 9200 wsp.com	CLIENT: PHILLIPS WORTHING	PROJECT: LECKWITH QUAY	SCALE @ A1: 1:500	CHECKED: SID	APPROVED: GW
		ARCHITECT: LOYN ARCHITECT	TITLE: B4267 LECKWITH ROAD HIGHWAY IMPROVEMENTS HIGHWAY DESIGN VISION SPLAYS, DEPARTURES & RELAXATIONS FROM STANDARDS	PROJECT NO: 70053561	DESIGNED: SID	DRAWN: RLD
			DRAWING NO: 70053561-WSP-XX-XX-CE-DR-103		REV: -	
© WSP UK Ltd						

File name: \\UK-WSPGROUP\COMMON\DATA\PROJECTS\70053561-101\DEPARTURES\70053561-101\DEPARTURES.DWG, printed on: 28 February 2020 11:02:26, by: Davies, Sion