



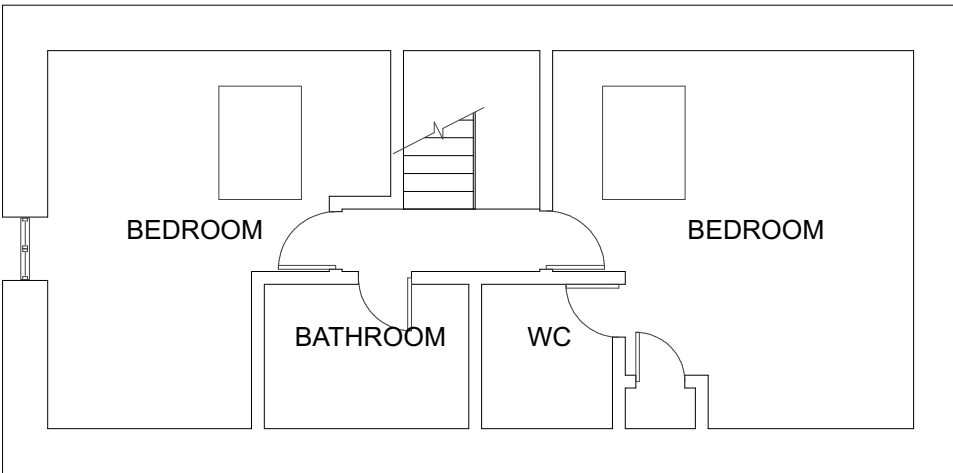

NO.	NOTES
1	All dimensions in millimetres unless otherwise stated.
2	Do not scale off drawing. All dimensions to be checked on site by contractor.
3	Drawings to be used for purposes of Planning Application only.
4	These are not Construction Drawings.
5	The contractor is to set out, check and co-ordinate all dimensions on site during the course of works.

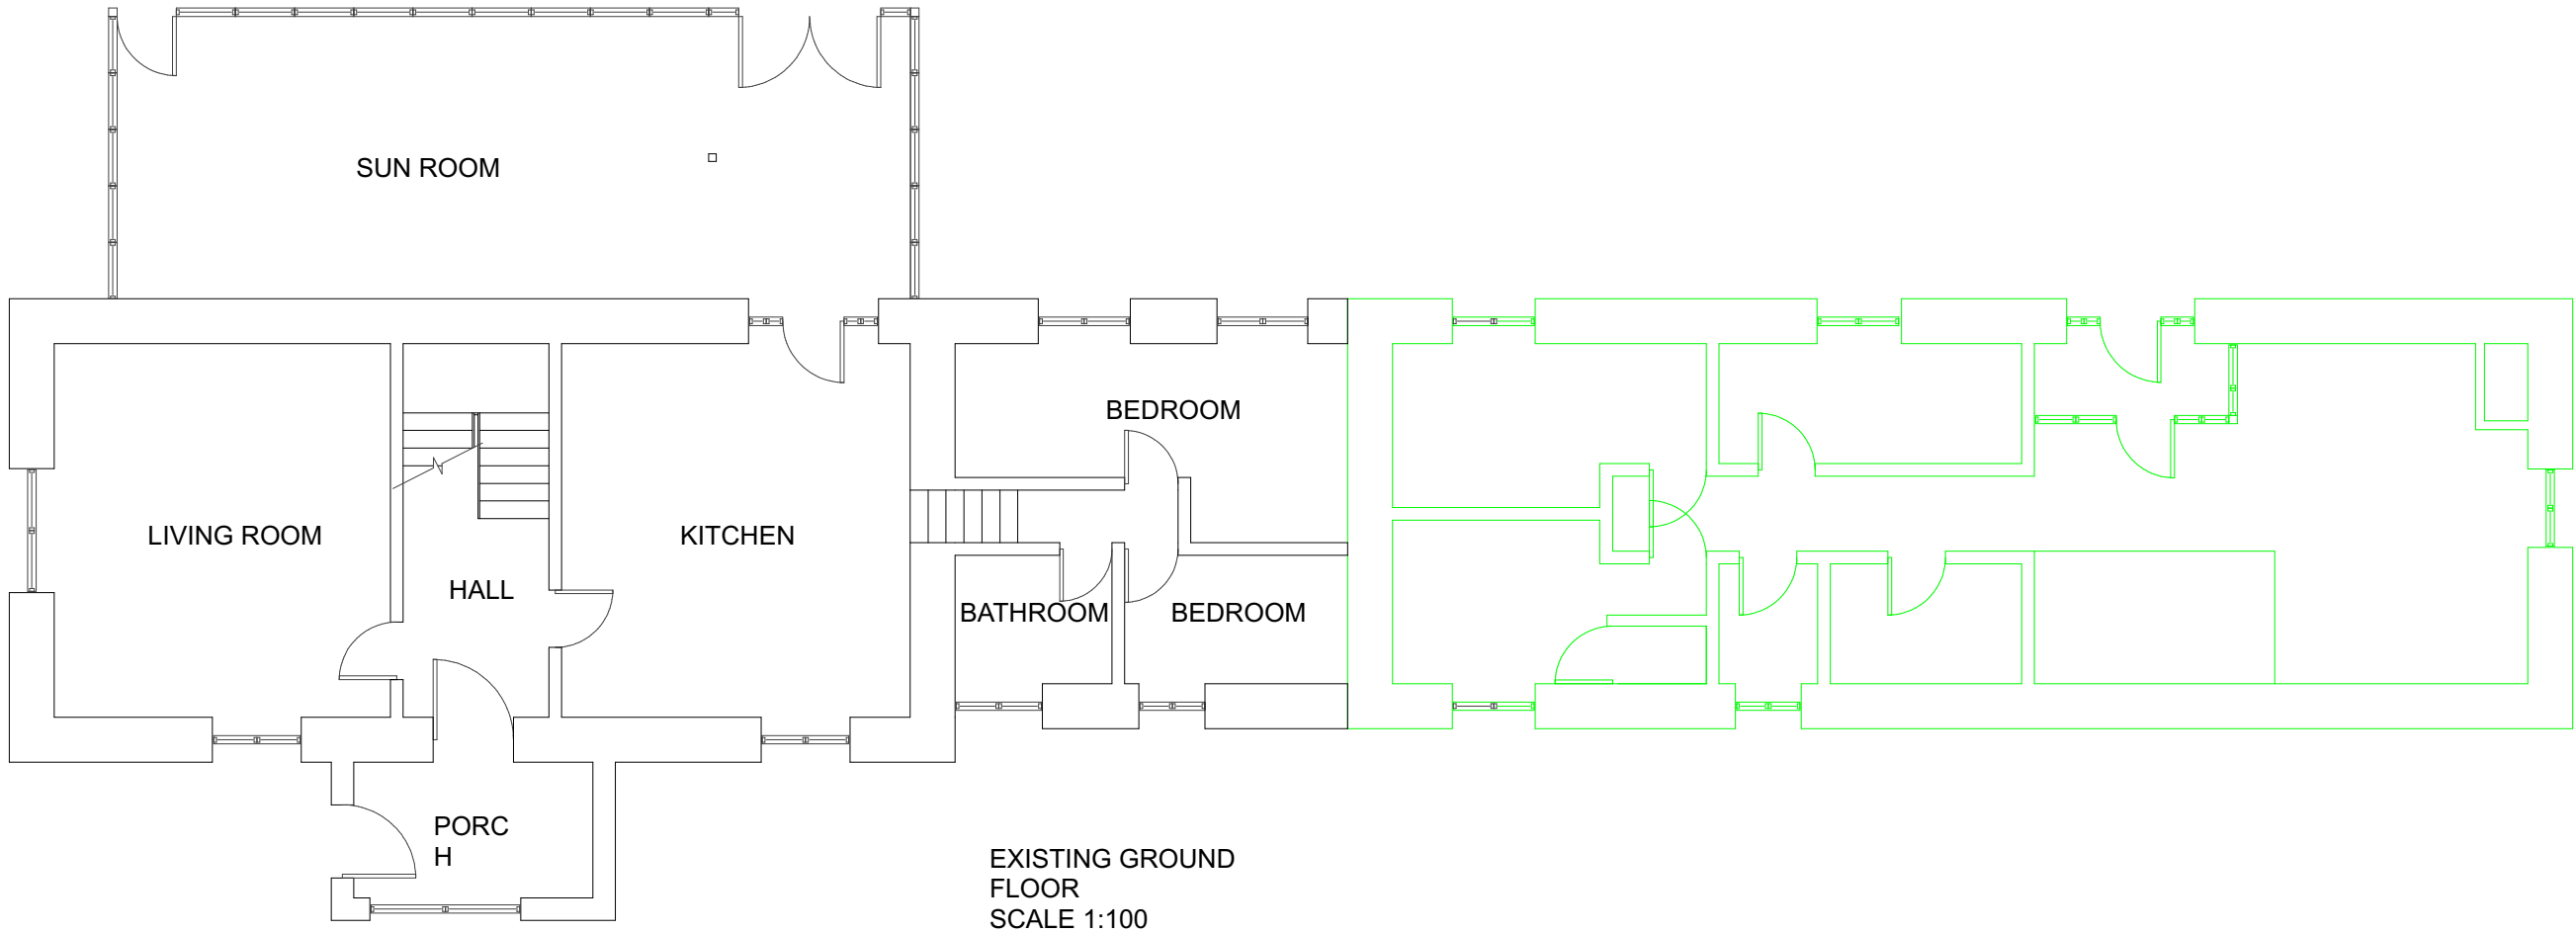

REVISIONS :

SHEET TITLE:
2358 - AL(EF) 01

PROJECT DESCRIPTION:
PROJECT: BIG MEWS HOLIDAY ACCOMMODATION
SITE: HILTON FARM
CLIENT: MR GOUGH



DATE:

JUNE 2023

SCALE:

1:100

SHEET:

A-3

DRAWING NUMBER 2358 - AL(EF) 01