


SCALE 1:50

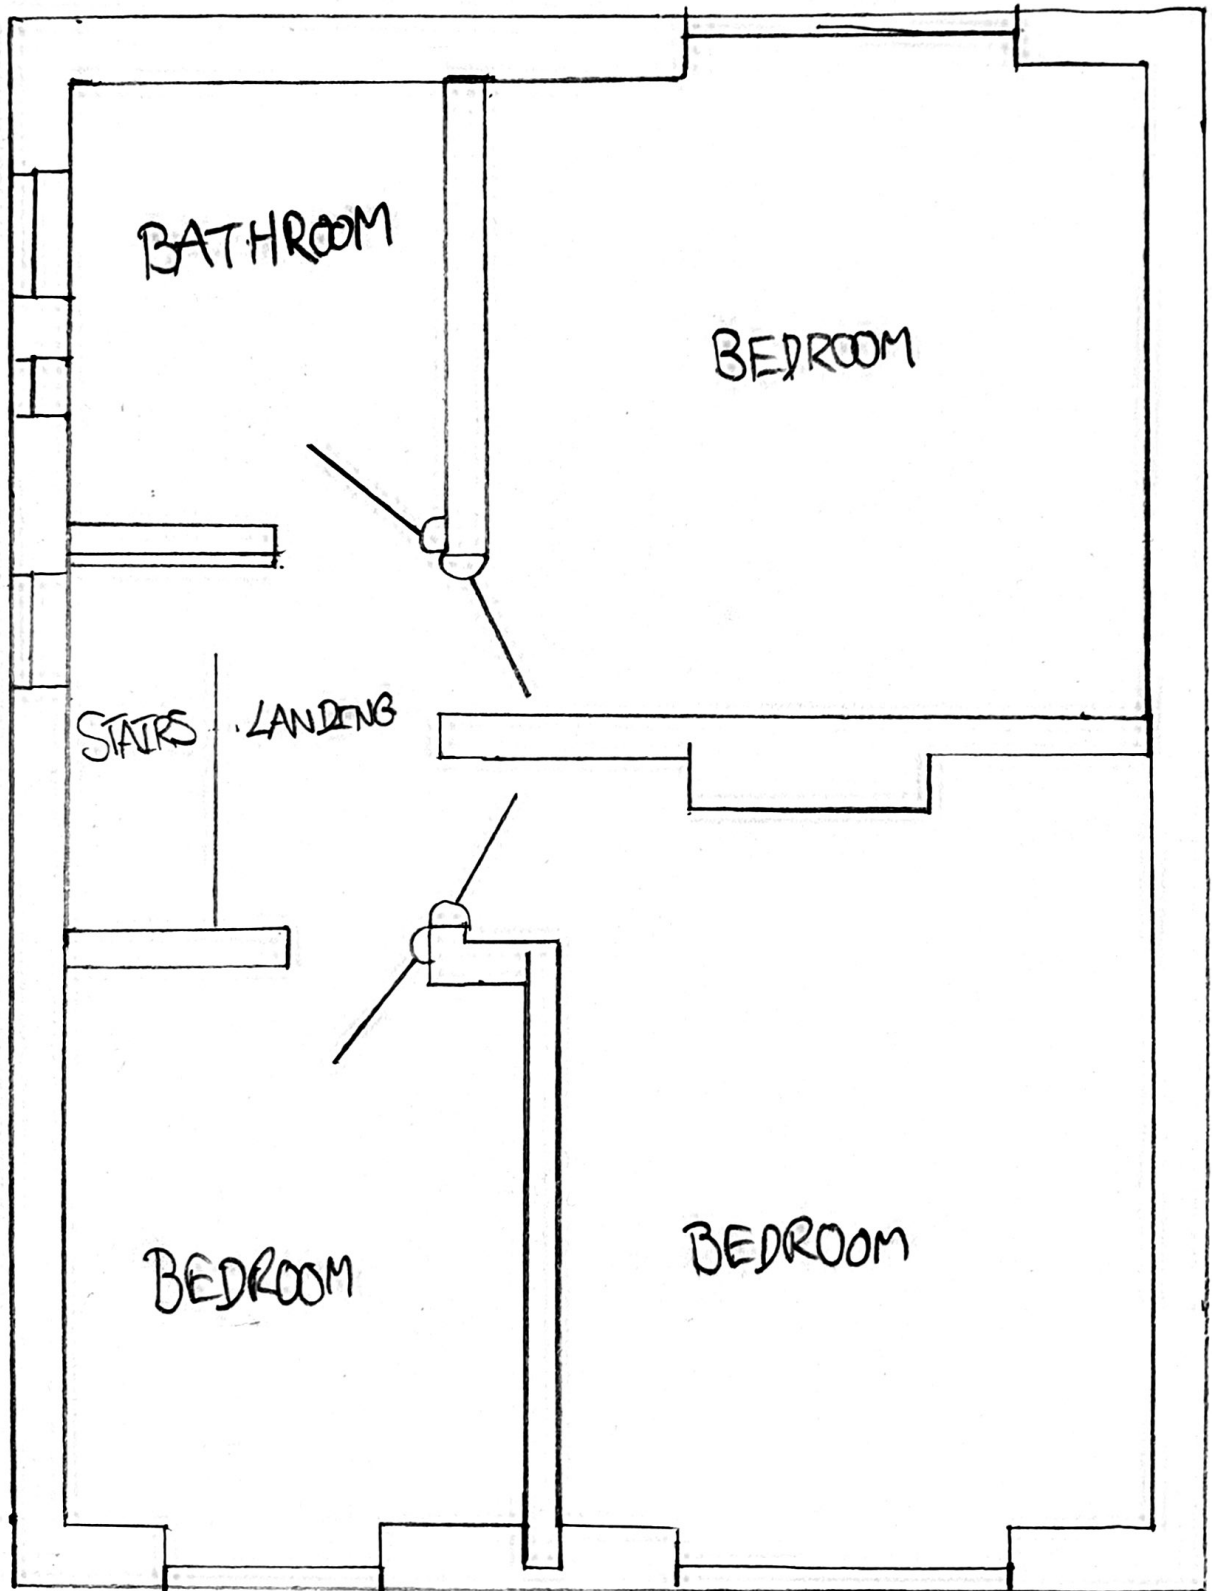

FIRST FLOOR (CURRENT - NO CHANGE)