


FRONT (EXISTING)

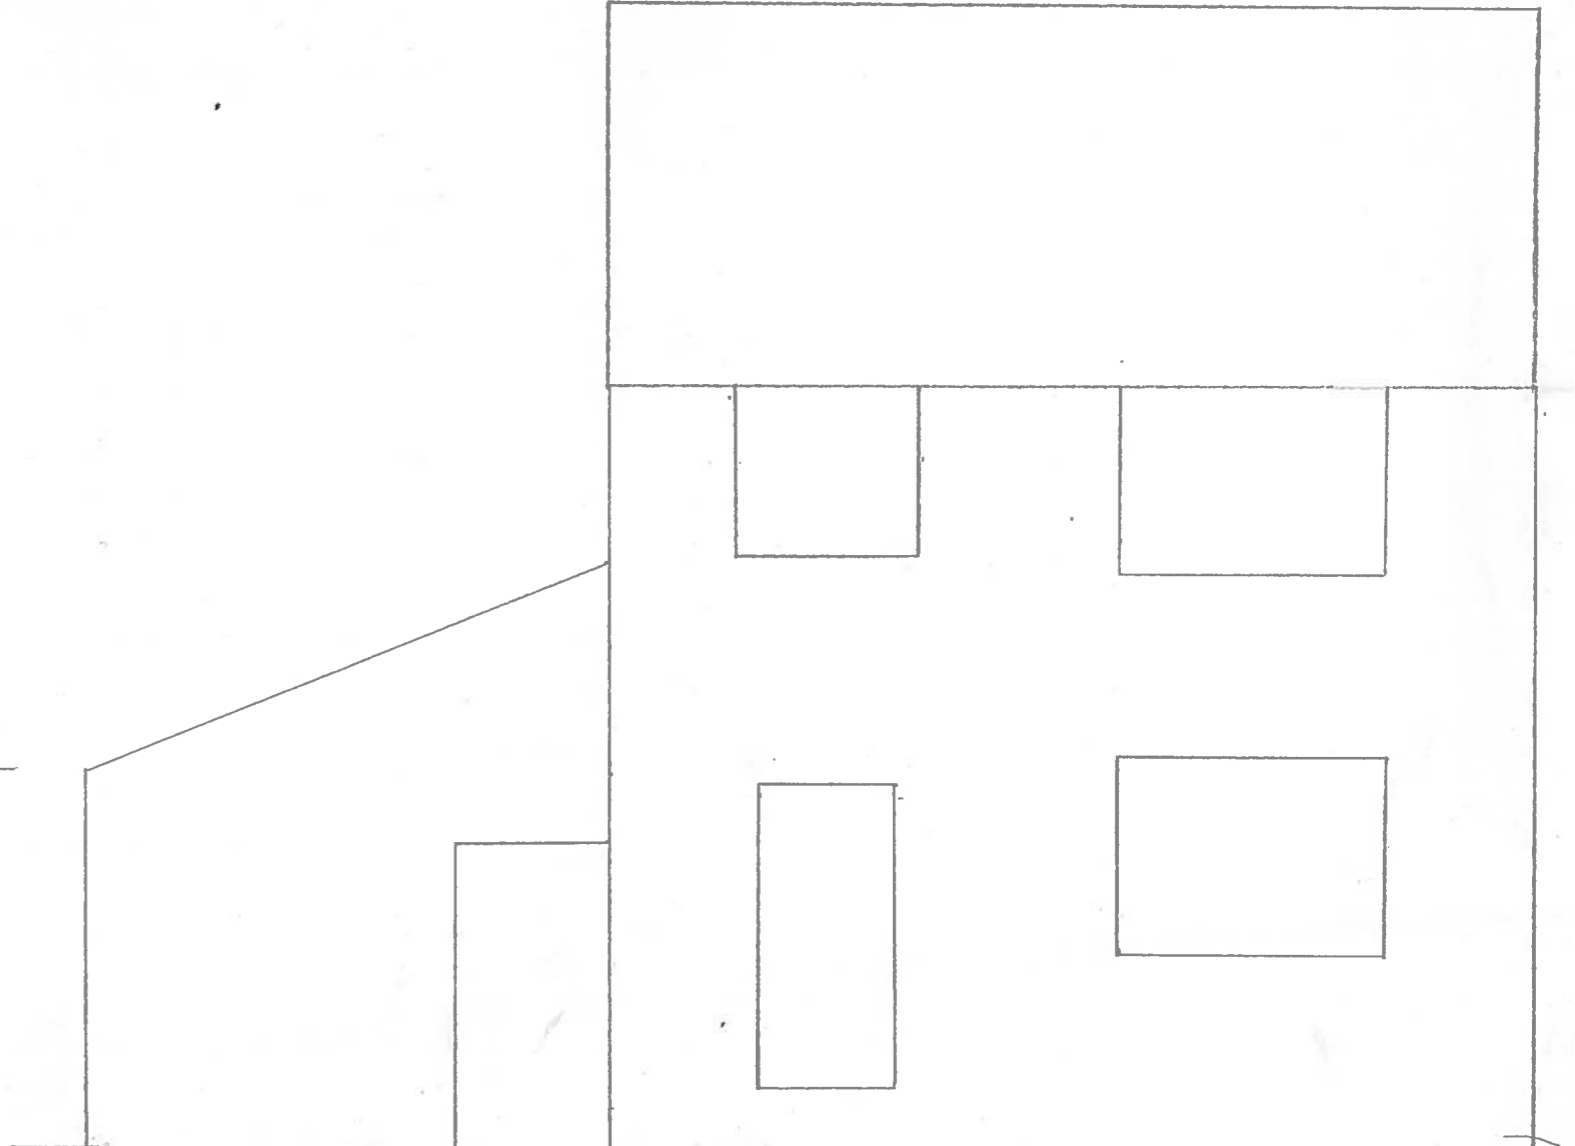

FRONT (PROPOSED)

SCALE 1:50