






NO.	NOTES
1	All dimensions in millimetres unless otherwise stated.
2	Do not scale off drawing. All dimensions to be checked on site by contractor.
3	Drawings to be used for purposes of Planning Application only.
4	These are not Construction Drawings.
5	The contractor is to set out, check and co-ordinate all dimensions on site during the course of works.

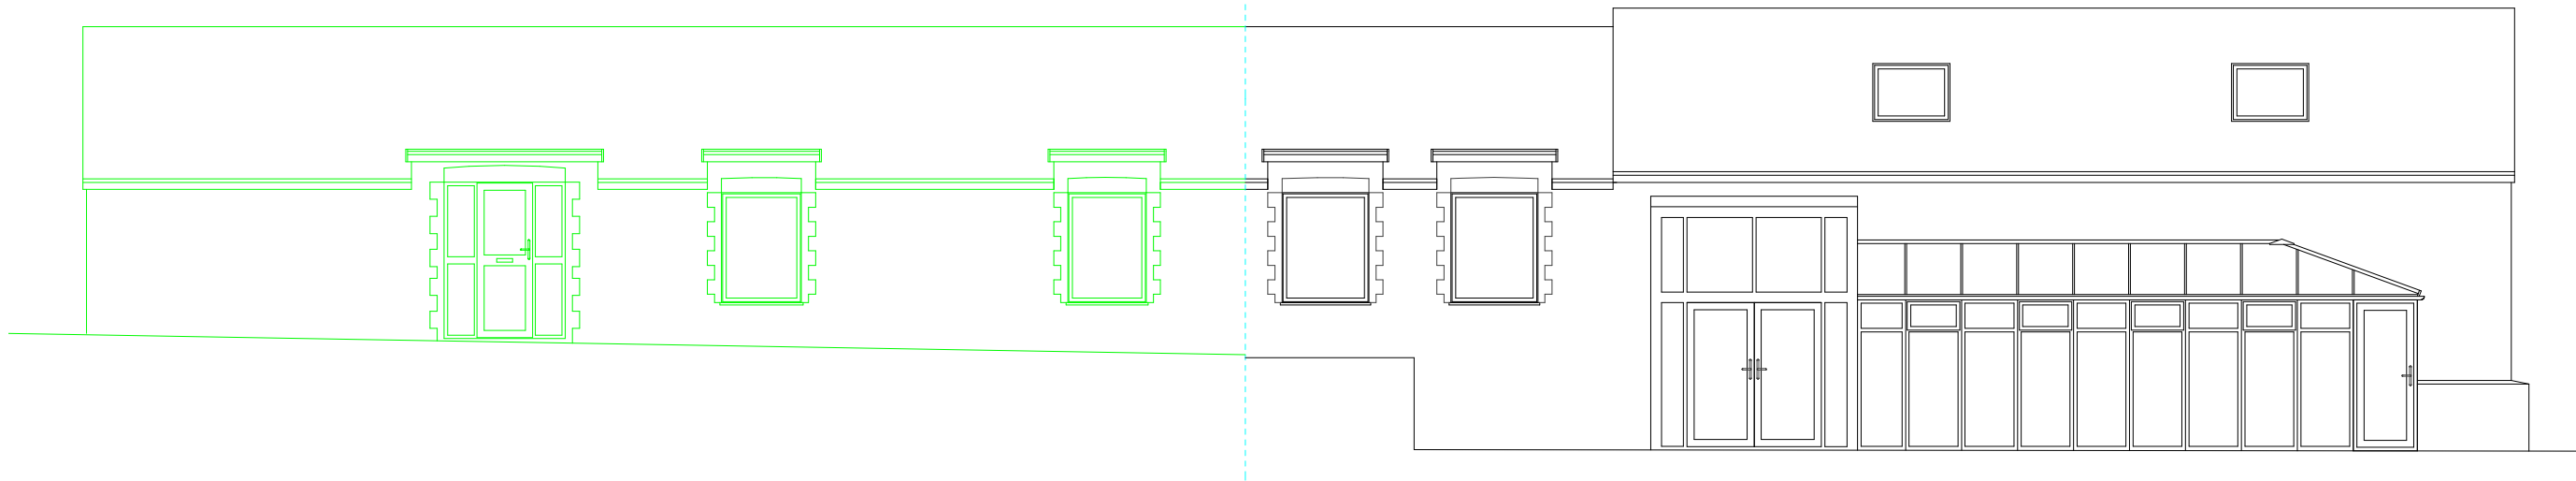


EXISTING NORTH
ELEVATION
SCALE 1:100

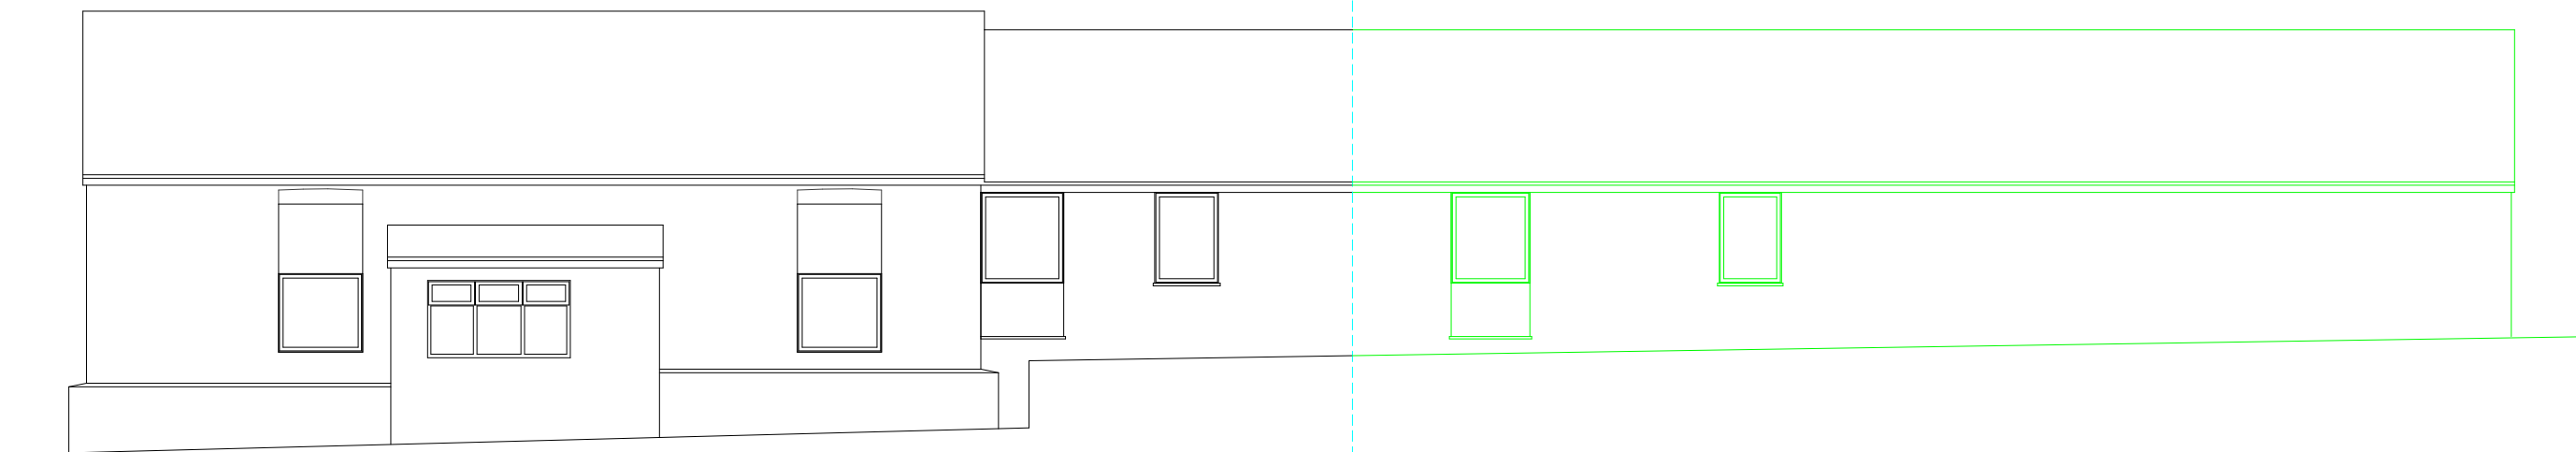

EXISTING SOUTH
ELEVATION
SCALE 1:100

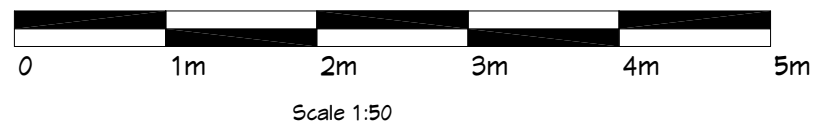


DRAWING NUMBER 2374 - AL(PE) 01

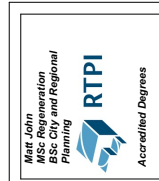

REVISIONS :

SHEET TITLE:
2363 - AL(PE) 01

PROJECT DESCRIPTION:
PROJECT: Holiday Chalet
SITE: Mews
CLIENT: Mr Gough

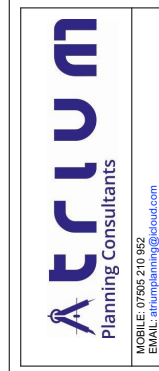

DATE:
JAN 2023

SCALE:
1:50

SHEET:
A-3