


Reproduced from Ordnance Survey Superplan 1:25,000 scale map with the permission of the Controller of Her Majesty's Stationary Office, Crown Copyright. All right reserved. Licence Number ES100038852

BRIAN GRIFFIN PLANNING & CC LIMITED  
 The Cottage Green Bottom, Littledean  
 Gloucestershire GL14 3LH  
 Tel. 01594 829900  
 PLANNING & COUNTRYSIDE CONSULTANTS

<p>Note: Not to be used as a design drawing – check measurements &amp; levels on site</p>	OS Licence		Job Title	Drawing Title
	Job No	AA000	<b>Dr Liv Matz</b>	<b>Cross Sections Of Menage &amp; Access Track</b>
	Drawing No	LM50	<b>Parc Farm</b>	
	Origin	OS	<b>St Donats</b>	
Checked	Btg	Scale: 1:250		A3
		Date: May 2024		

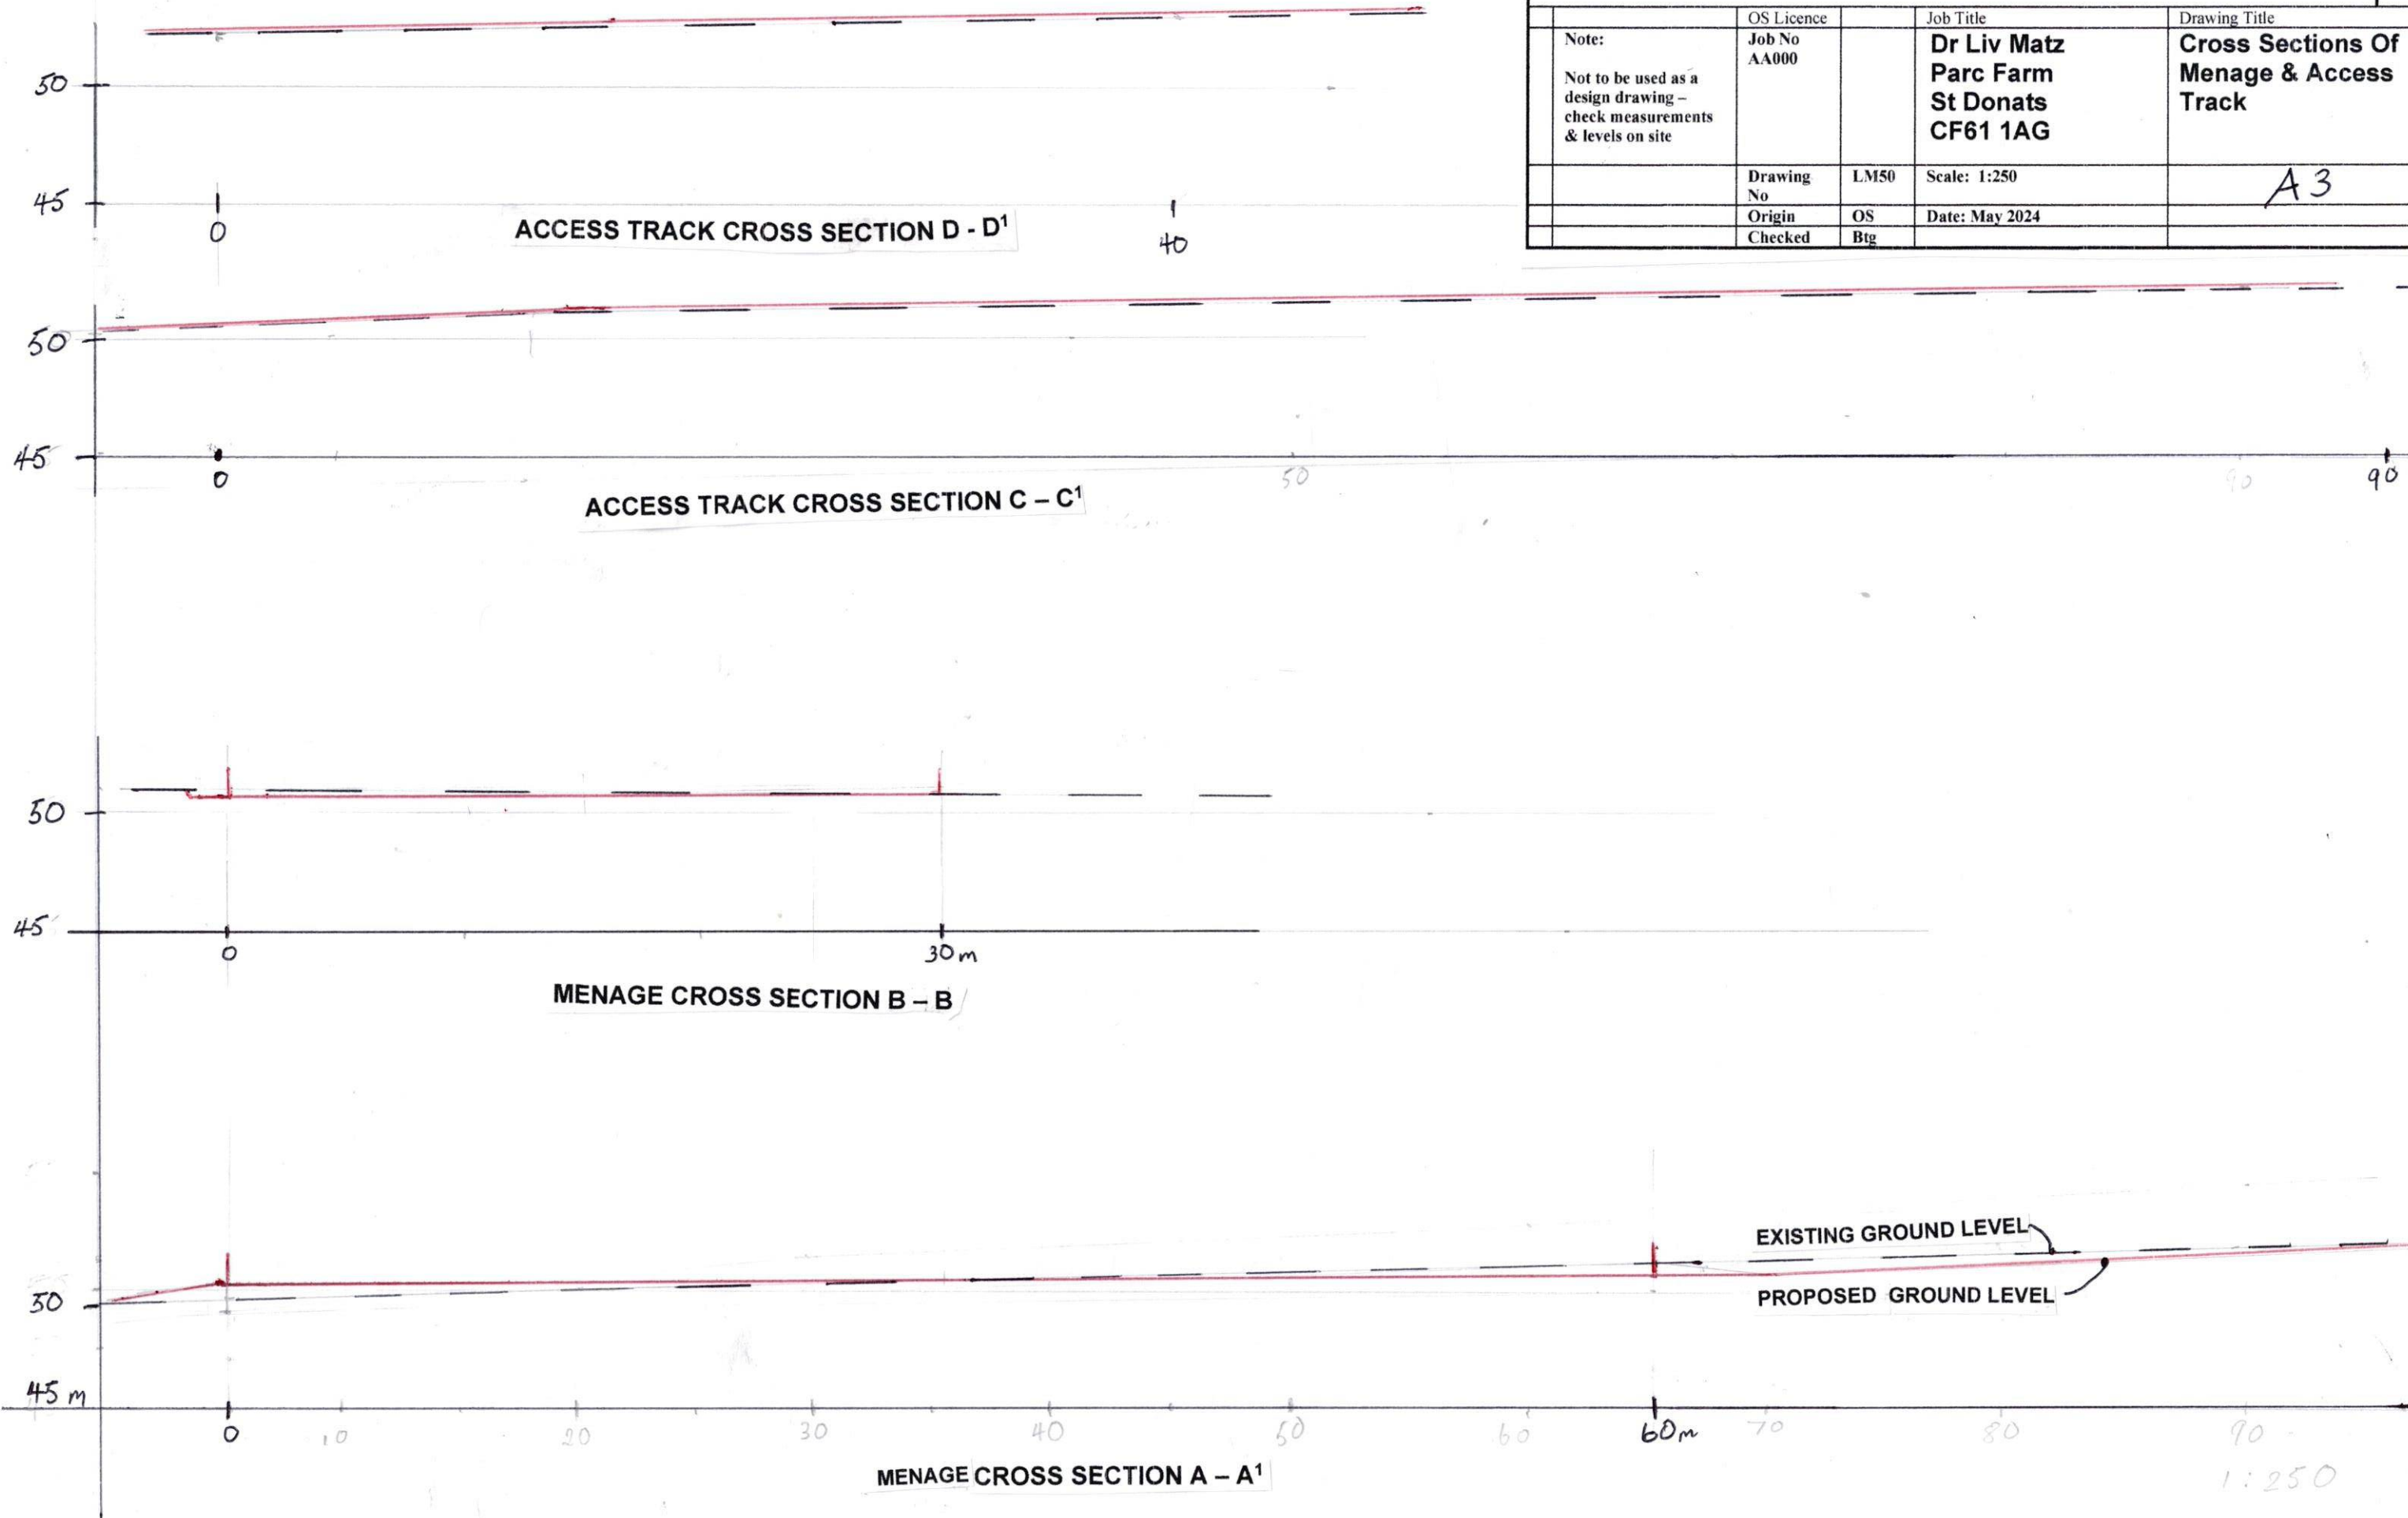

1:250