
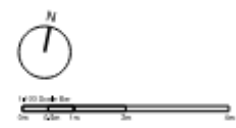


PLANS

Existing Ground Floor
1:100 @ A3

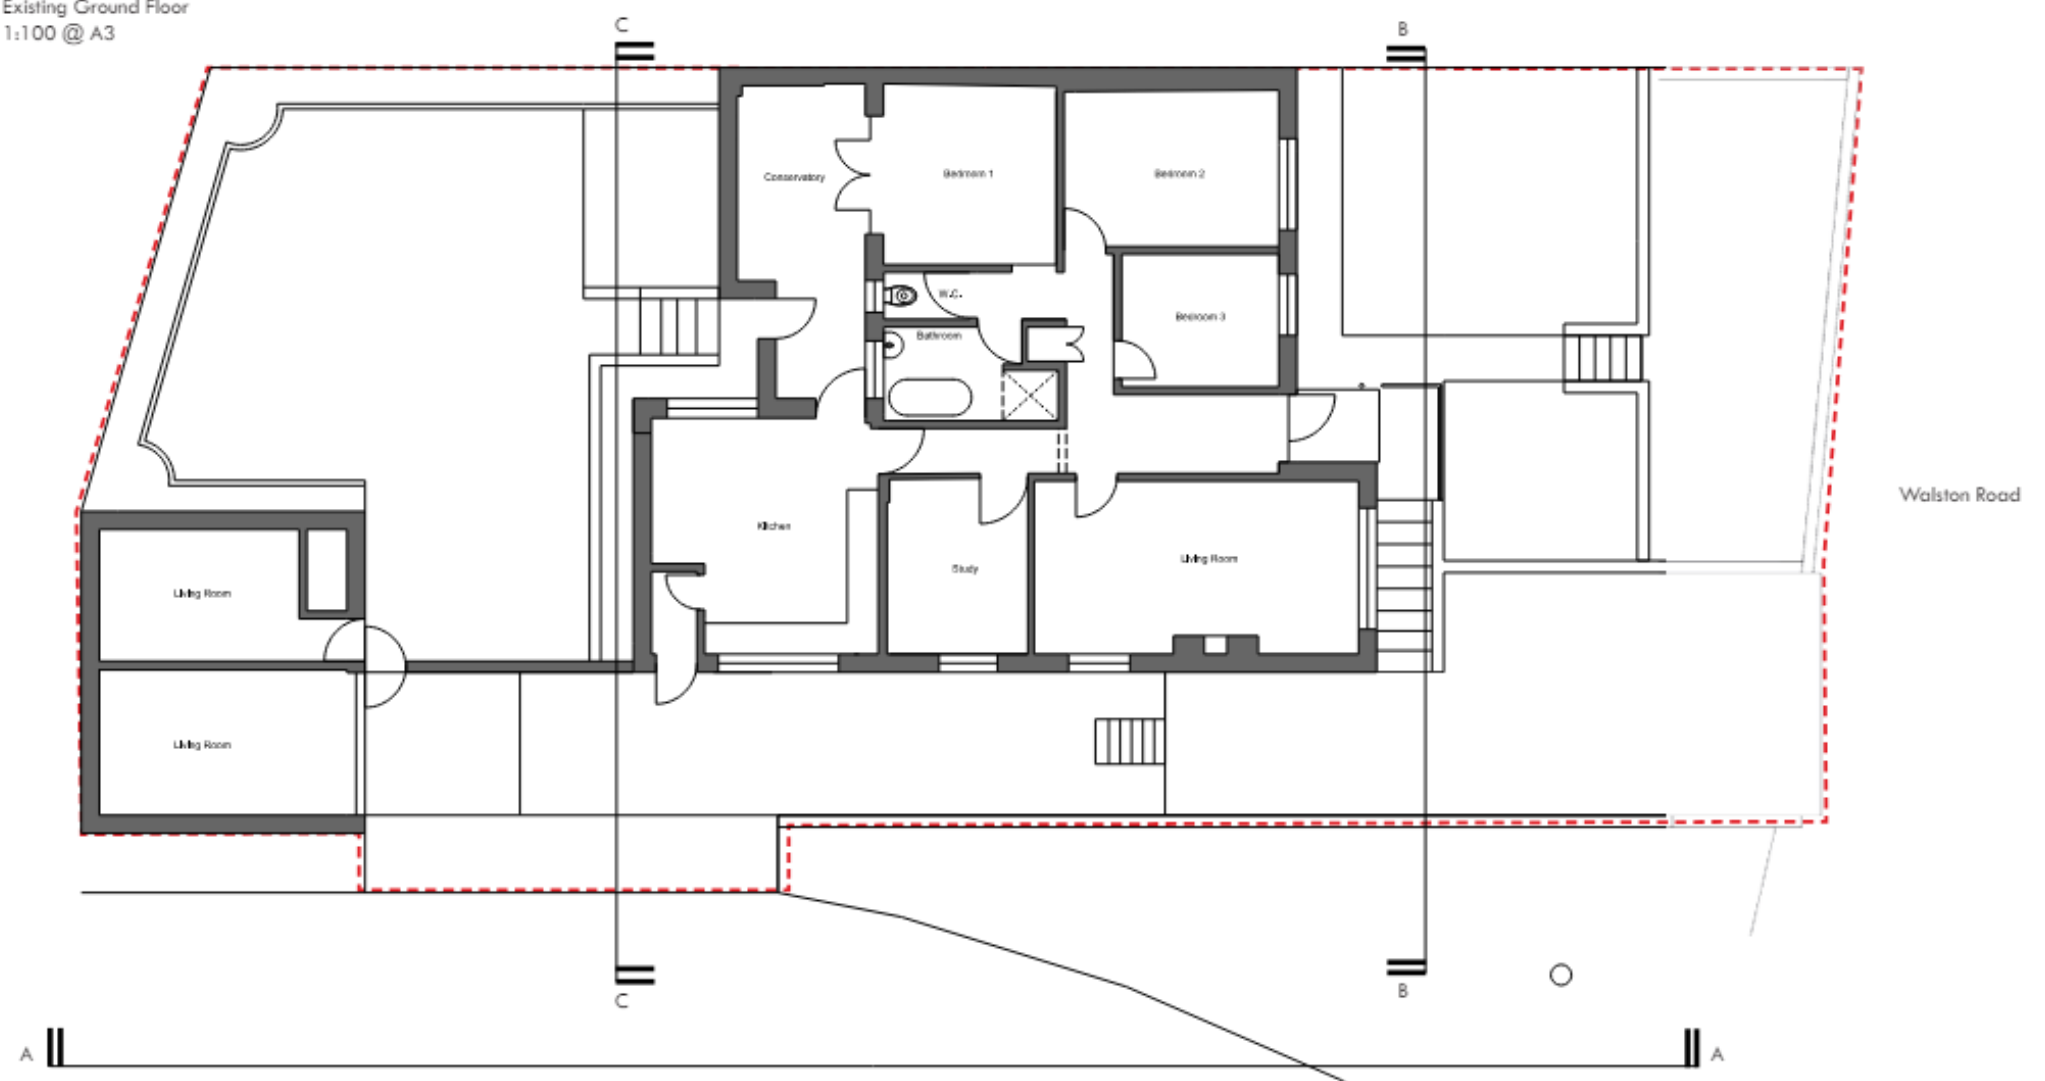

ELEVATIONS

Elevation B-B
1:100 @ A3




Existina

Existing Front Elevation

ELEVATIONS

Elevation C-C
1:100 @ A3

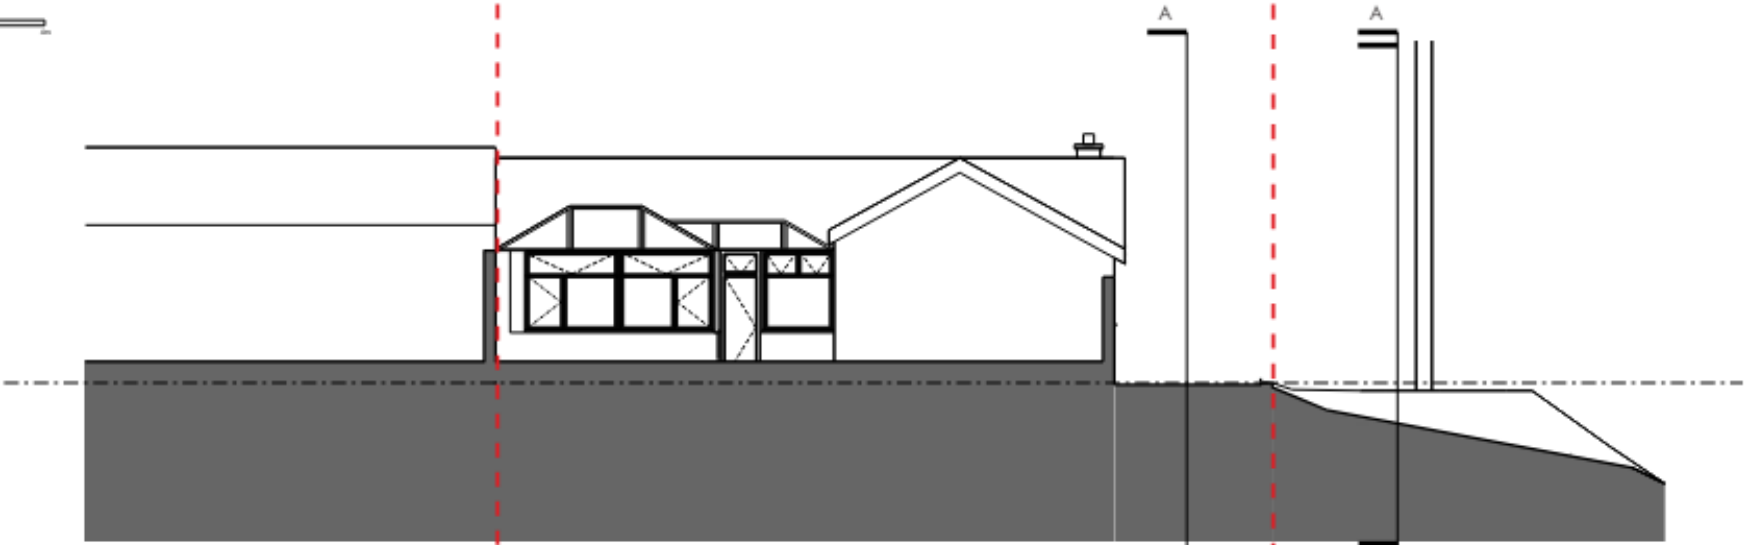


Existing

Existing Rear Elevation

ELEVATIONS

Elevation A-A
1:100 @ A3

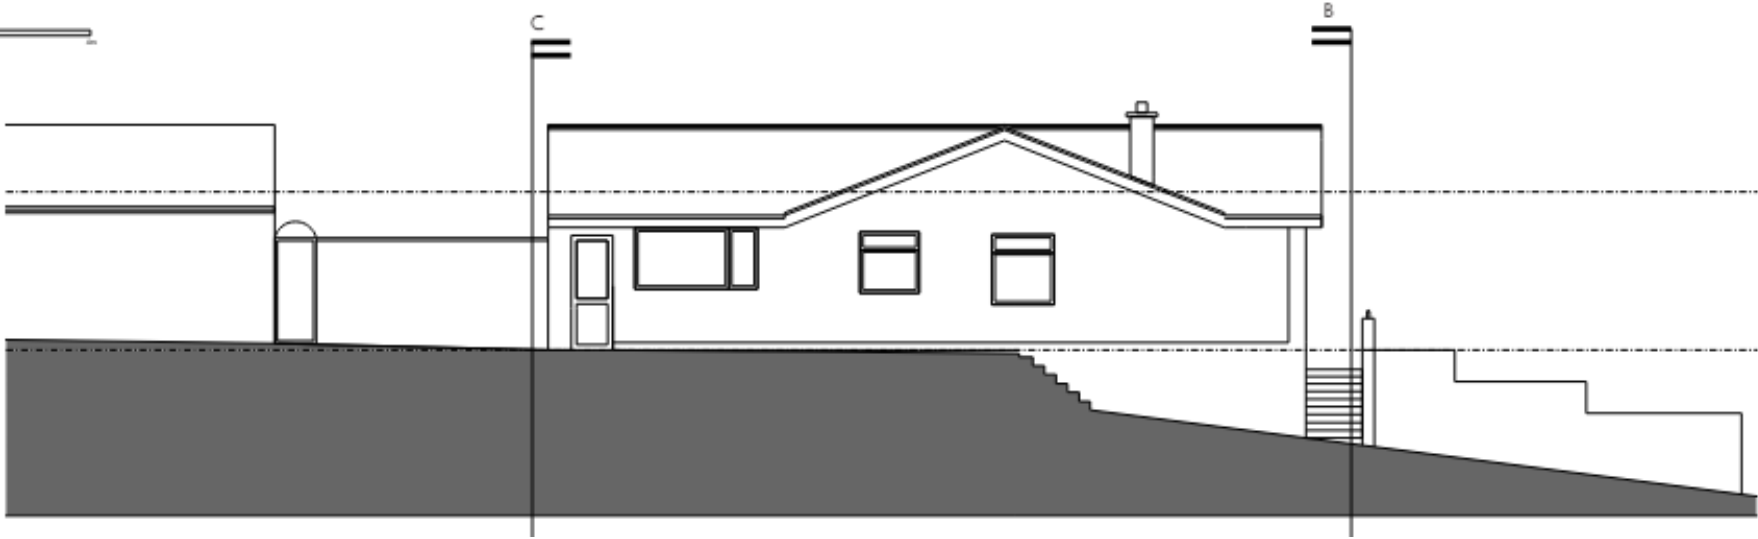

Existing Side Elevation

