


03/11/2023 08:48:50 L:\RA Architects\RAA Projects\R825 Shop Unit, 20 Plymouth Road, Barry\CAD\Proposed.dwg - ISO A4 (210.00 x 297.00 MM)

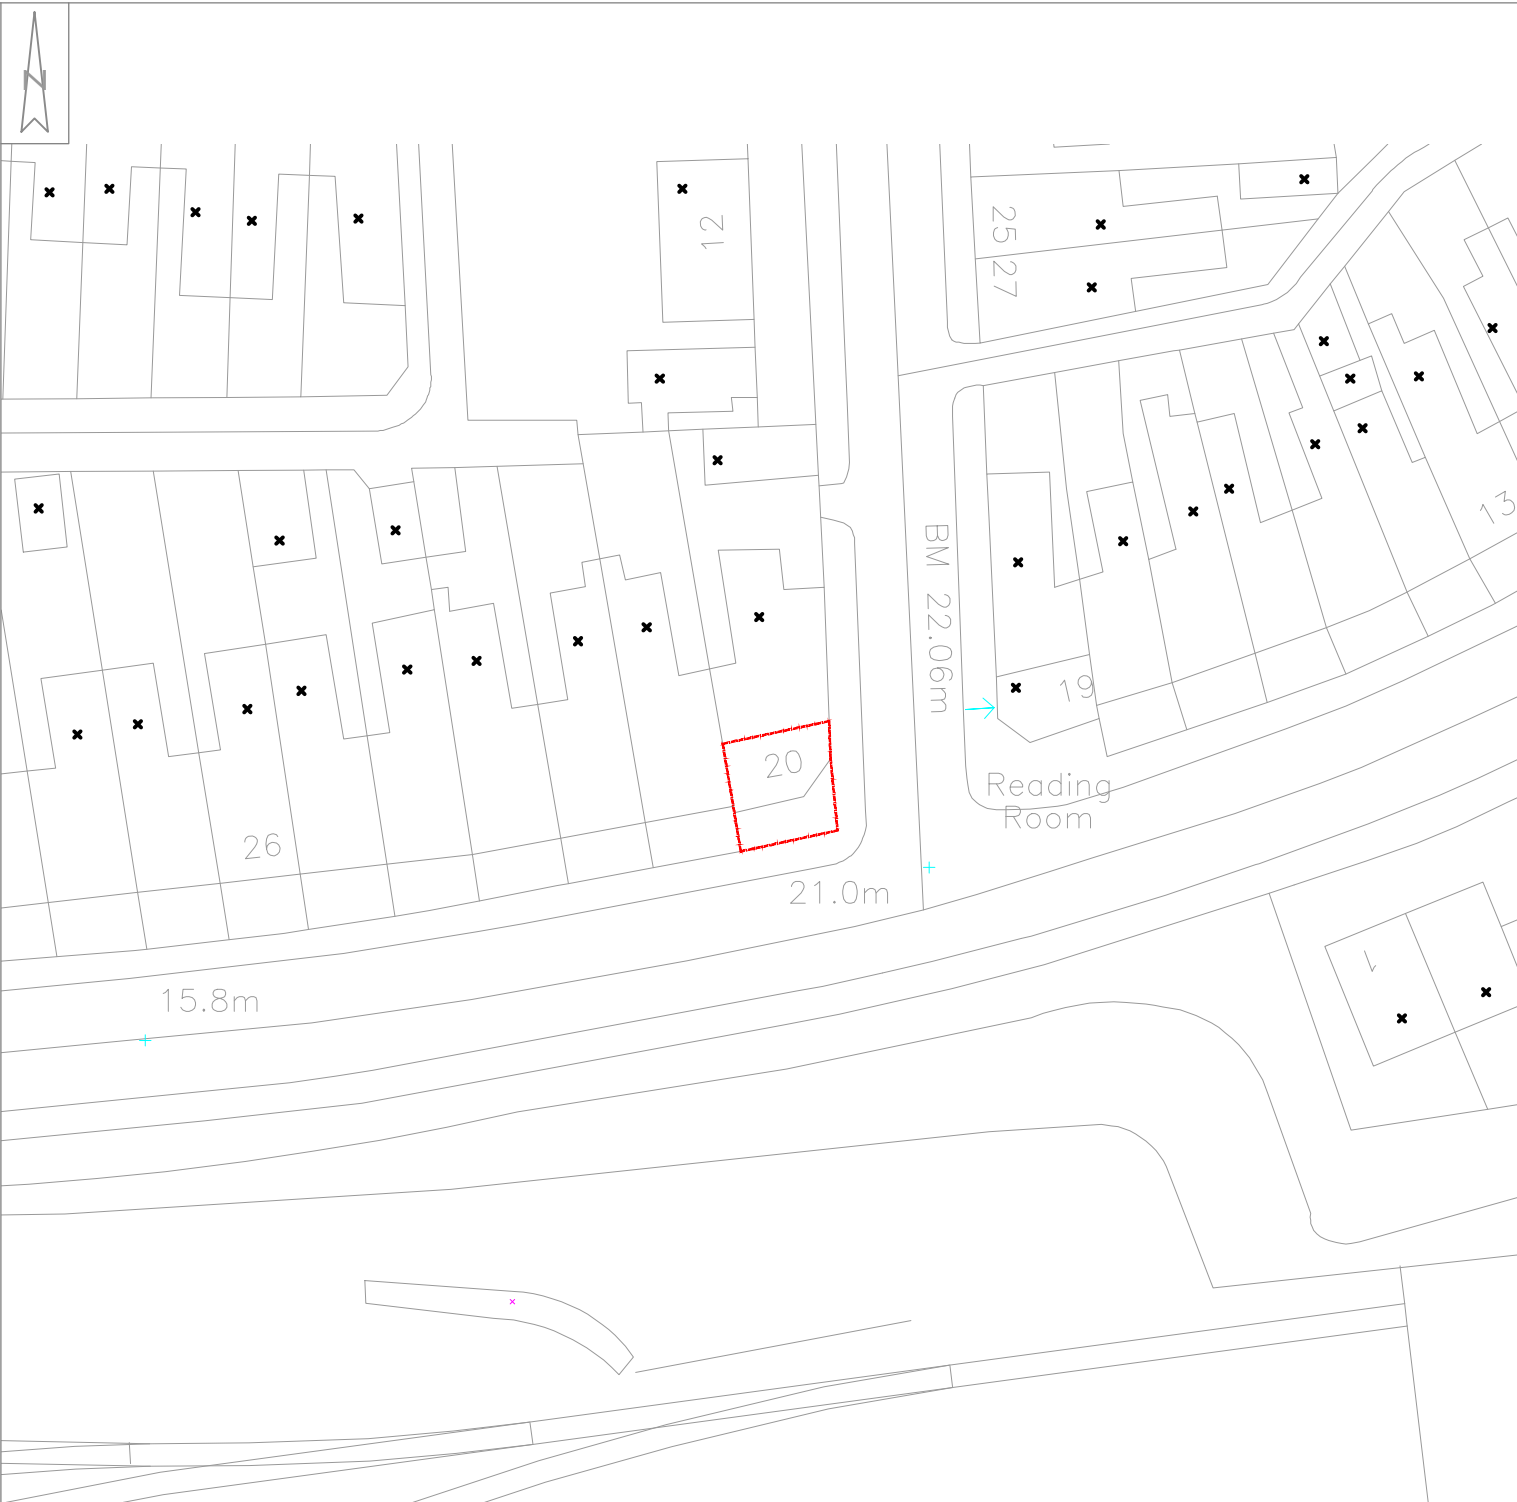

Number R 8 2 5 - 0 1 A 4

NOTES:
THIS DRAWING IS COPYRIGHT.
DO NOT SCALE FROM THIS DRAWING. WORK TO FIGURED DIMENSIONS ONLY. CHECK ALL DIMENSIONS ON SITE. ANY DISCREPANCIES TO BE NOTIFIED TO THE ARCHITECT.

NOTES:
DRAWINGS HAVE BEEN PRODUCED FOR PLANNING AND BUILDING REGULATIONS PURPOSES ONLY. THE CONSTRUCTION (DESIGN AND MANAGEMENT) REGULATIONS 2015 (CDM) IS THE RESPONSIBILITY OF THE CLIENT/ CONTRACTOR UNLESS OTHERWISE AGREED IN WRITING.

-	-	-

REVISIONS



THE STABLES, THE ESTATES OFFICE, 25-26 GOLD TOPS, NEWPORT, NP20 4PG

PHONE: 01633 744144
EMAIL: admin@ra-architects.co.uk
Richard Andrews Architects Ltd.
Registered in England & Wales No. 8274171.
Registered Office: Companies House, Crown Way, Cardiff, CF14 3UZ
www.ra-architects.co.uk

Job SHOP UNIT, 20 PLYMOUTH ROAD, BARRY, CF62 5TY

Drawing LOCATION PLAN

Number R 8 2 5 - 0 1 A 4

Scale	Date	Drawn	Checked
1:1250	08/23	DP	LS