



ROOF

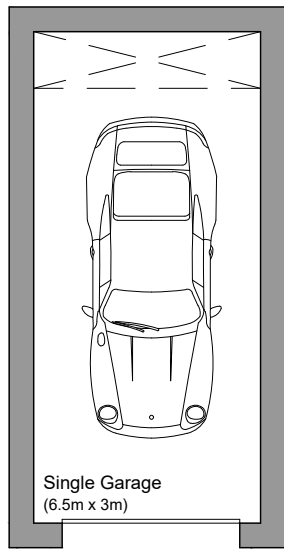

GROUND FLOOR

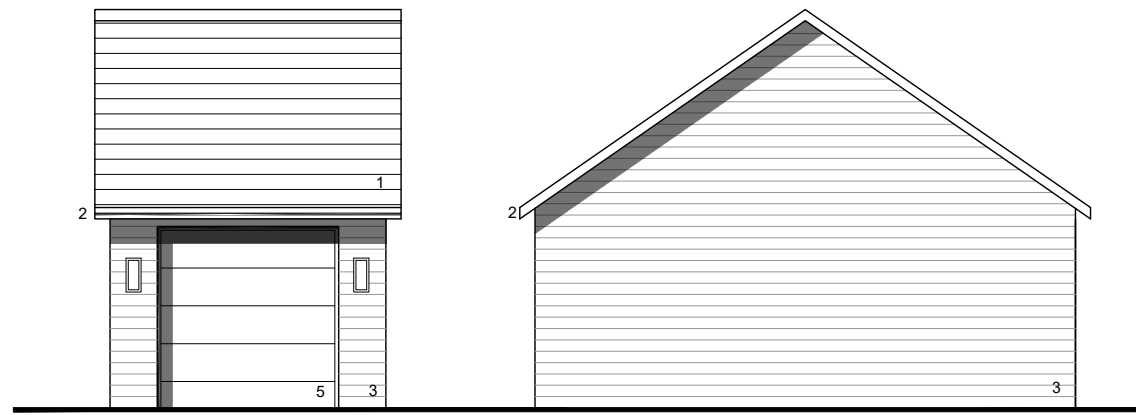


FRONT

SIDE


**MATERIAL KEY**

- 1. Cement fibre riven edge slate
- 2. Dark coloured fascias, soffits and rainwater good
- 3. Black cladding
- 4. Stone wall to Plot Four
- 5. Dark coloured garage doors

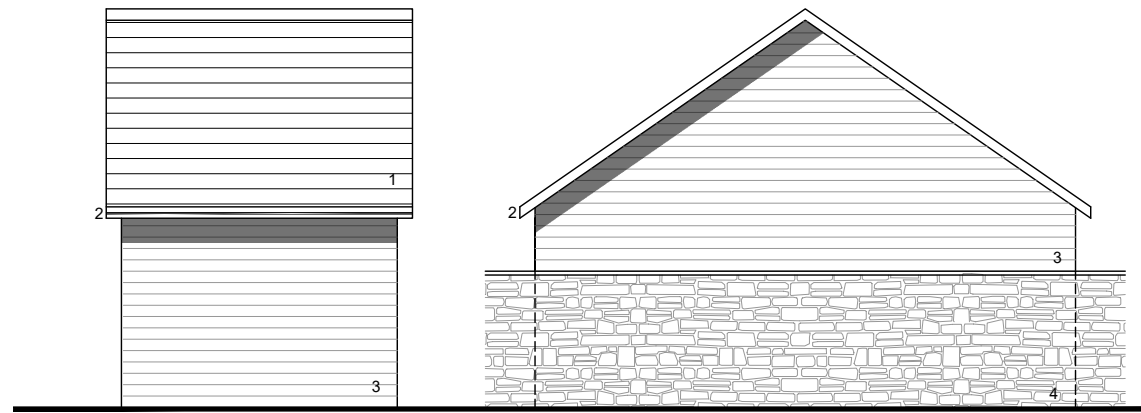

REAR

SIDE

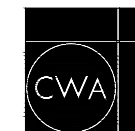

**C. W. ARCHITECTS Ltd**  
 Grosvenor House, 8 Park Grove, Cardiff CF10 3BN  
 Tel : +44 (0)2920 223123 Fax : +44 (0)2920 388367 E-Mail office@cwarchitects.co.uk

Project Name : Bolston House, Bonvilston  
 Project Ref : SP612

Drawing Title : PLOT FIVE GARAGE - Proposed Plans + Elevations  
 Drawing Number : P46  
 Scale : 1:100 @ A3

Revision: PLANNING Drawn by: rb Date: Mar' 2024