





ROOF

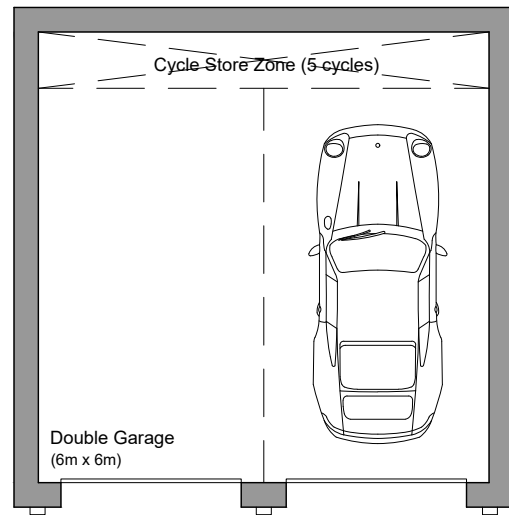

GROUND FLOOR

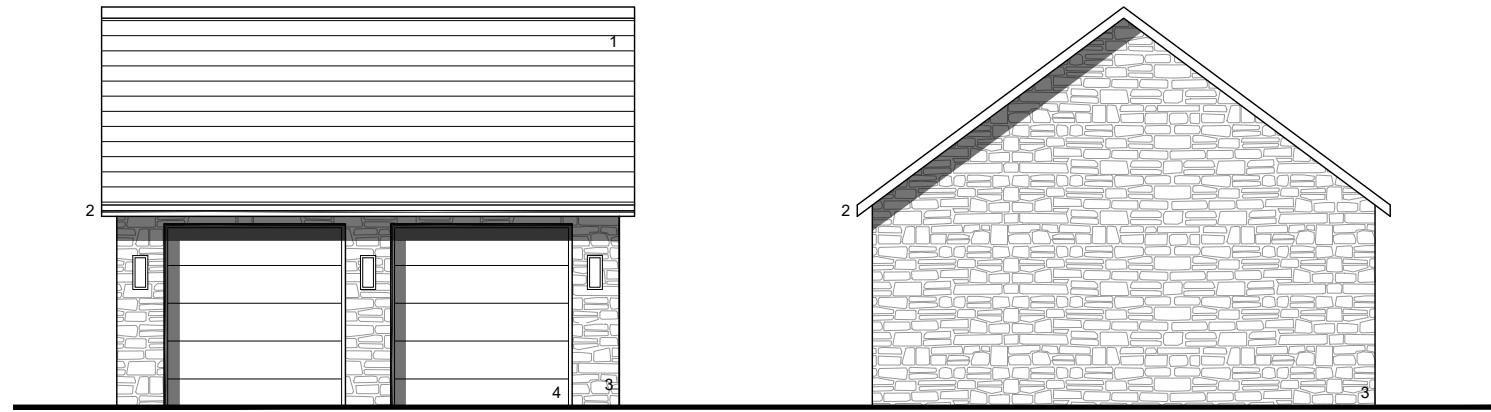


FRONT

SIDE


**MATERIAL KEY**

1. Cement fibre riven edge slate
2. Dark coloured fascias, soffits and rainwater good
3. Bradstone Keinton Stone or similar
4. Dark coloured garage doors

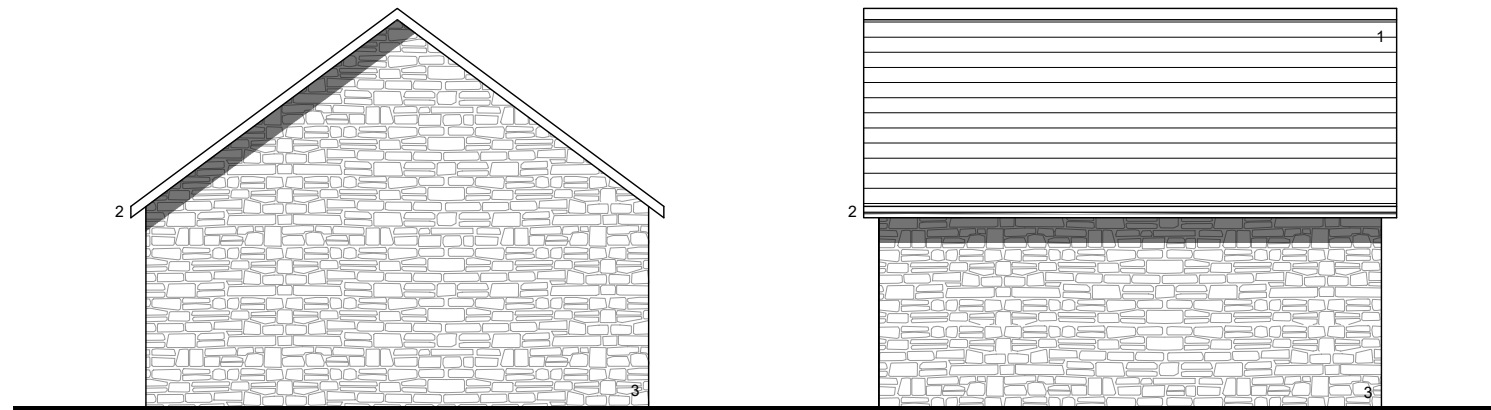

SIDE

REAR

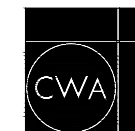

**C. W. ARCHITECTS Ltd**  
 Grosvenor House, 8 Park Grove, Cardiff CF10 3BN  
 Tel : +44 (0)2920 223123 Fax : +44 (0)2920 388367 E-Mail office@cwarchitects.co.uk

Project Name : Bolston House, Bonvilston  
 Project Ref : SP612

Drawing Title : PLOT TWO GARAGE - Plans + Elevations Scale : 1:100 @ A3  
 Drawing Number : P48

Revision: PLANNING Drawn by: rb Date: Mar' 2024