

MATERIAL KEY

- 1. Cement fibre riven edge slate
- 2. Dark coloured fascias, soffits and rainwater good
- 3. Bradstone Keinton Stone or similar
- 4. Dark coloured garage doors
- 5. Black cladding





ROOF




FRONT

SIDE

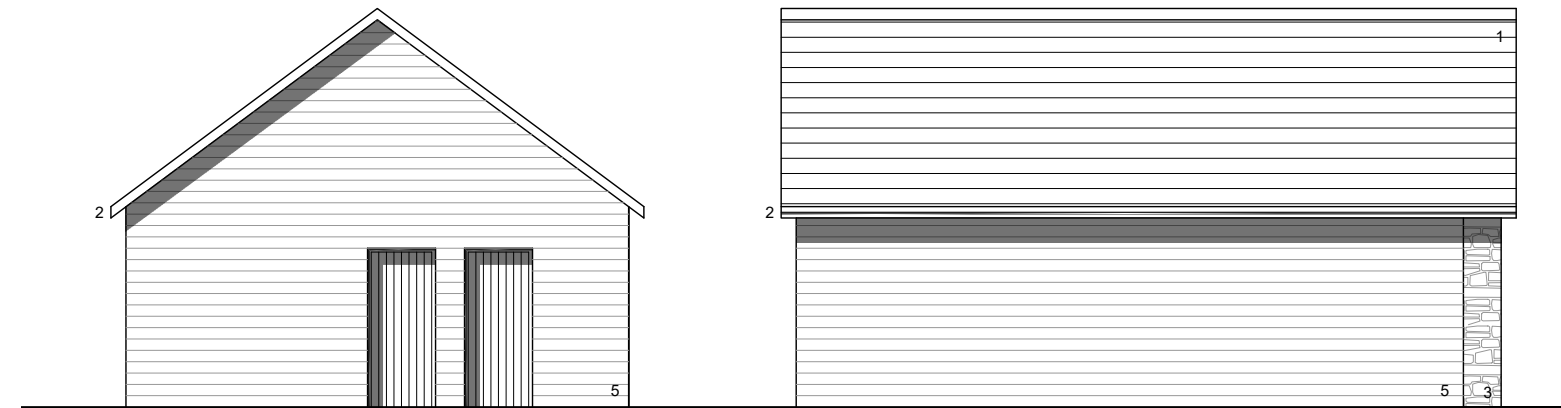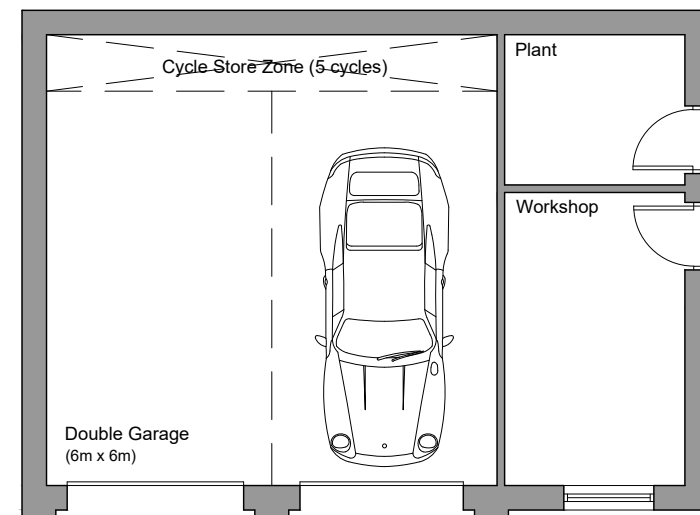

SIDE

REAR

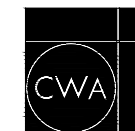

C. W. ARCHITECTS Ltd
 Grosvenor House, 8 Park Grove, Cardiff CF10 3BN
 Tel : +44 (0)2920 223123 Fax : +44 (0)2920 388367 E-Mail office@cwarchitects.co.uk

Project Name : Bolston House, Bonvilston
 Project Ref : SP612

Drawing Title : PLOT FOUR GARAGE - Plans + Elevations Scale : 1:100 @ A3
 Drawing Number : P49

Revision: PLANNING Drawn by: rb Date: Mar' 2024