




Section A-A (Scale 1:200)

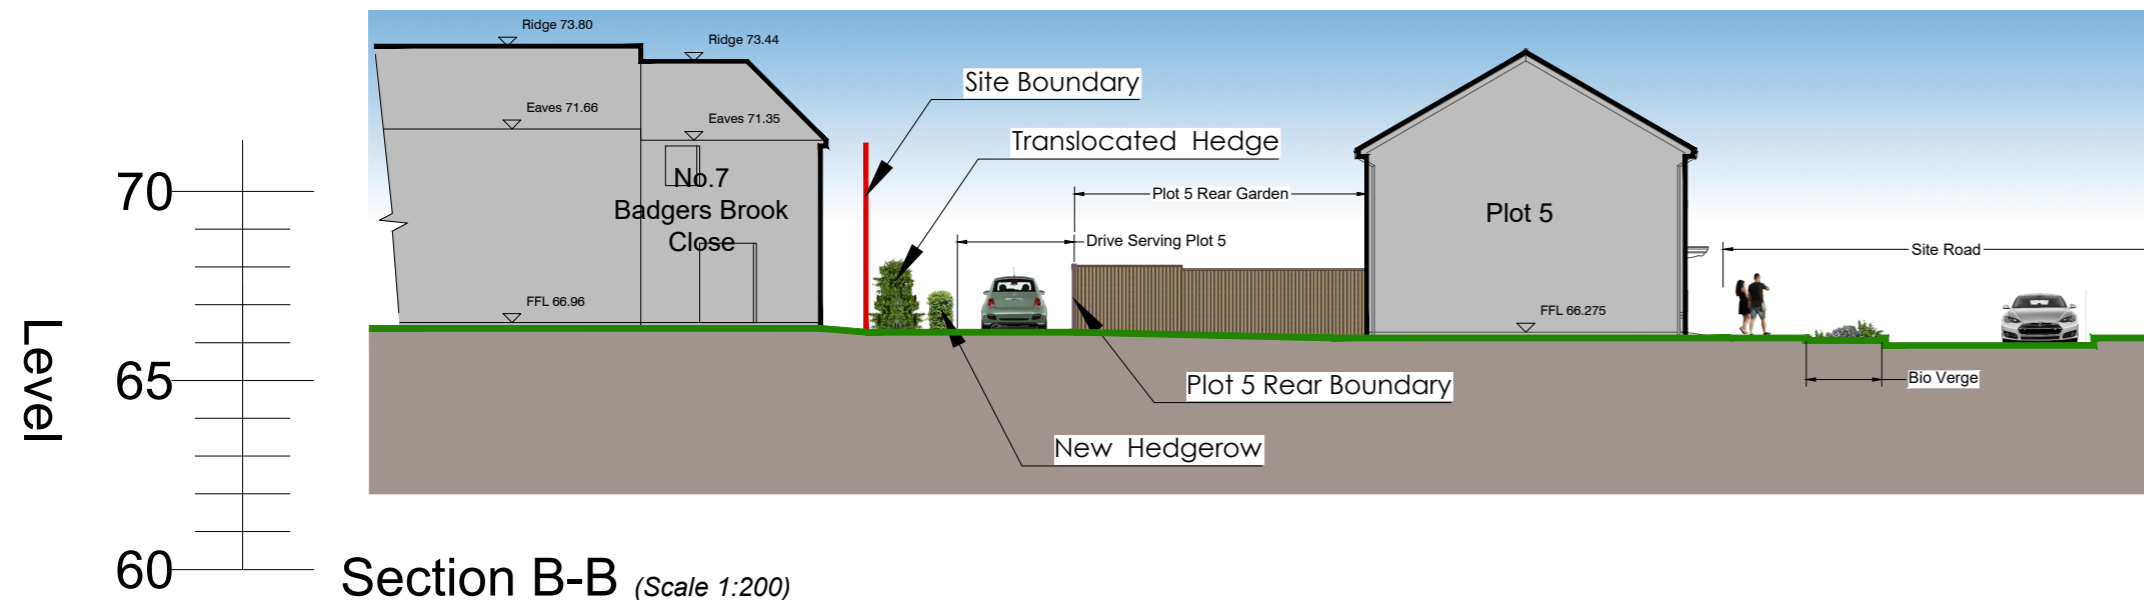


Section B-B (Scale 1:200)

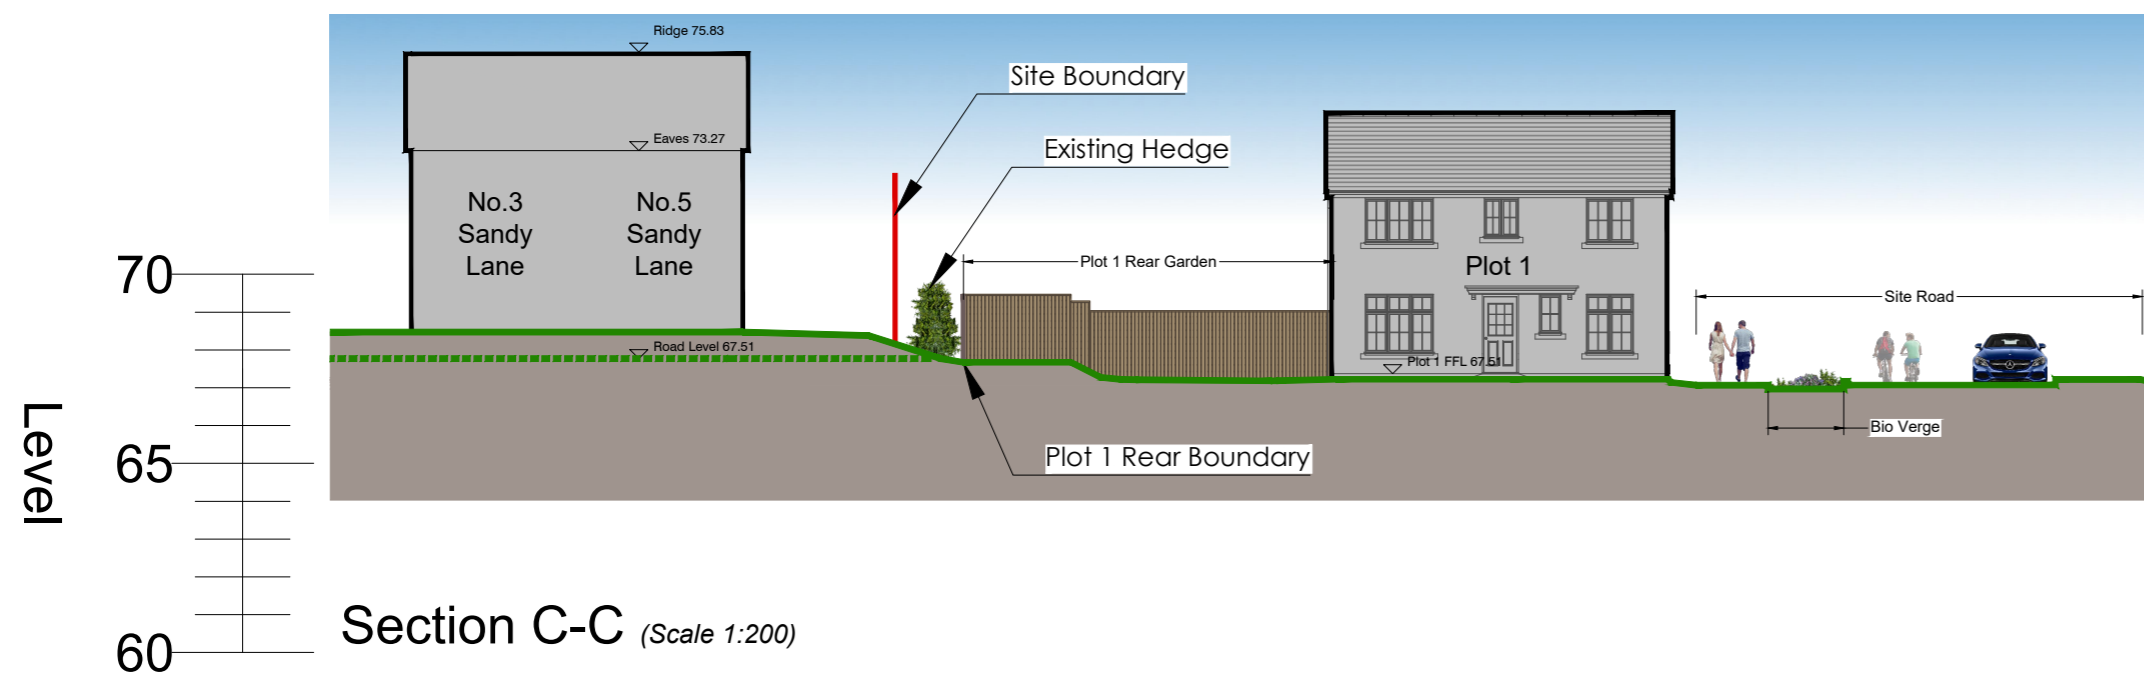


Section C-C (Scale 1:200)

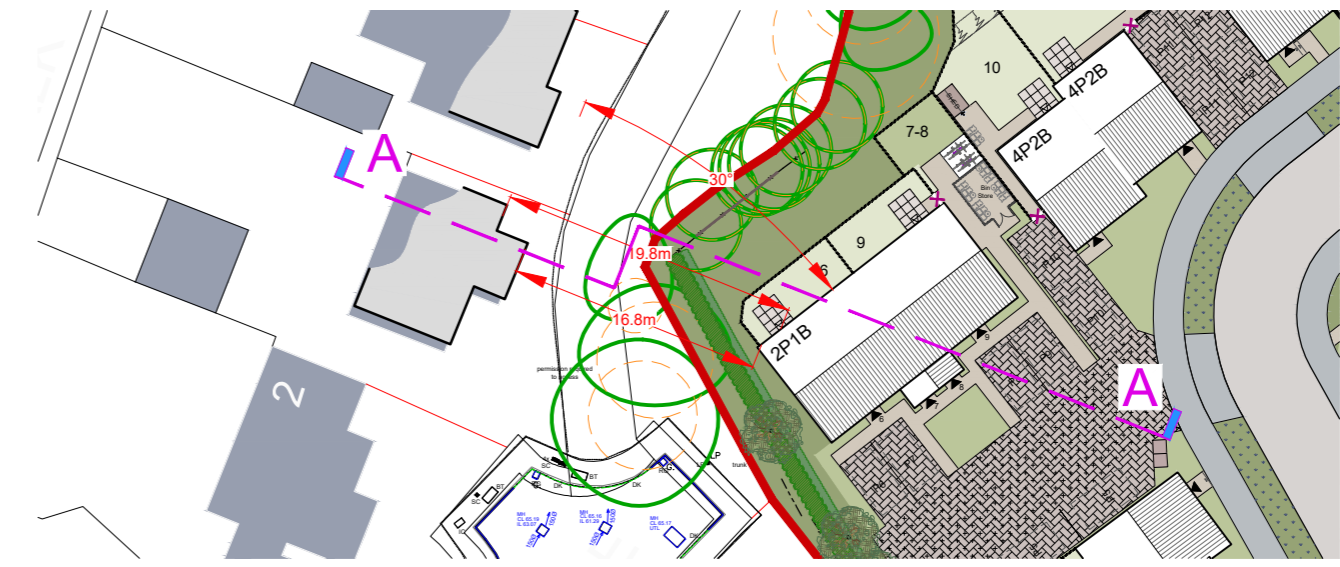

Section A-A - Site Layout Extract (Scale 1:500)

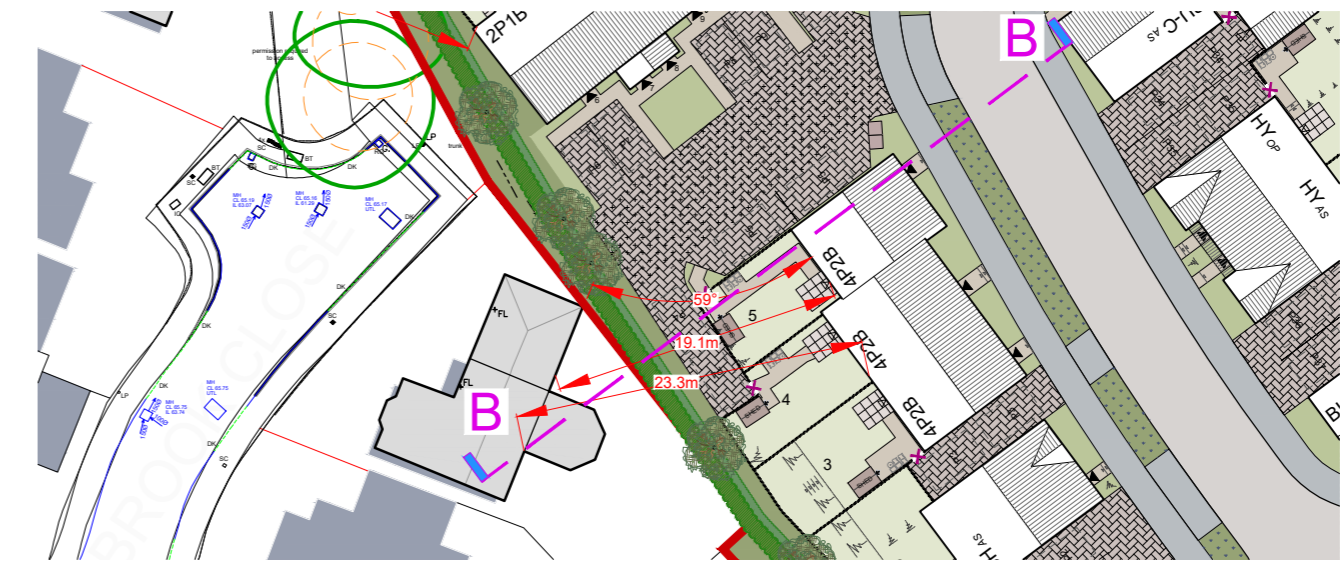

Section B-B - Site Layout Extract (Scale 1:500)

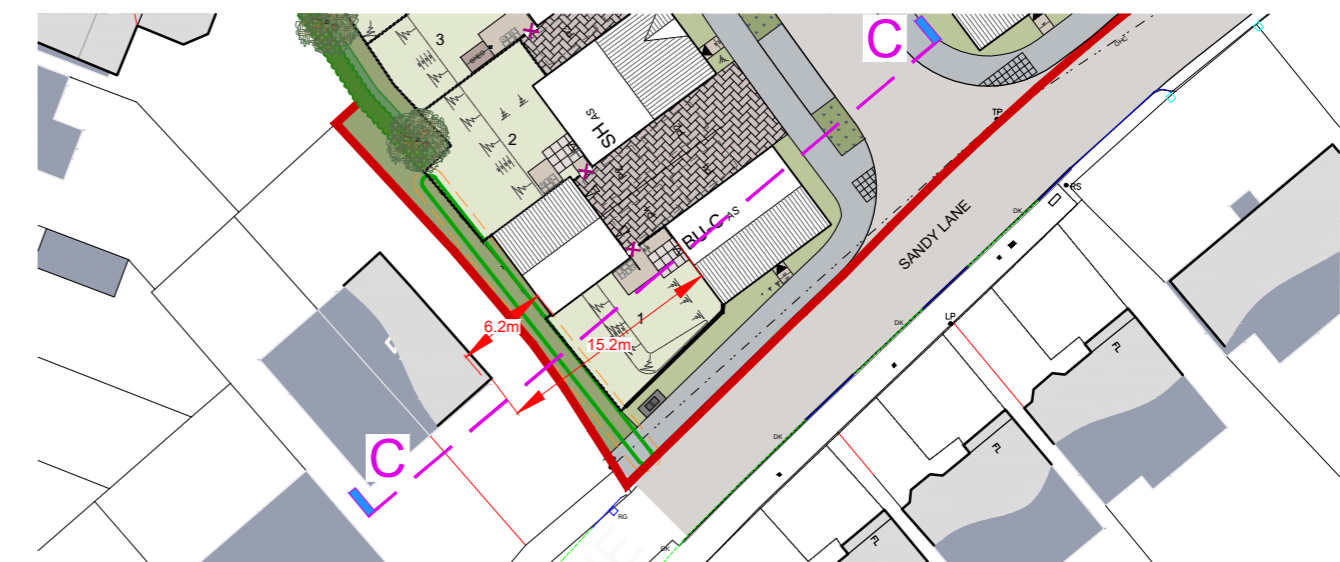

Section C-C - Site Layout Extract (Scale 1:500)

REV.	DESCRIPTION	DATE
A	Drawing updated to reflect latest planning layout.	20.03.24
CLIENT		
Lewis Homes		
JOB TITLE		
Sandy Lane, Ystradowen		
DRAWING TITLE		
Site Sections to Existing Dwellings		
SCALE @ A2	DATE	DRAWN BY
1:200/1:500	January '24	RW
JOB NO.	DRAWING NO.	REVISION
1941	SSE-01	A



10 Gold Tops  
Newport NP20 4PH  
t. 01633 844970  
e. info@hammond-ltd.co.uk

www.hammond-ltd.co.uk

© Hammond Architectural Limited 2024  
Figured dimensions must be taken in preference to scaled dimensions and any discrepancies are to be referred to Hammond Architectural Ltd. Contractors, subcontractors and suppliers must verify all dimensions on site before commencing any work or making any workshop drawings.