




Section A-A (Scale 1:200)

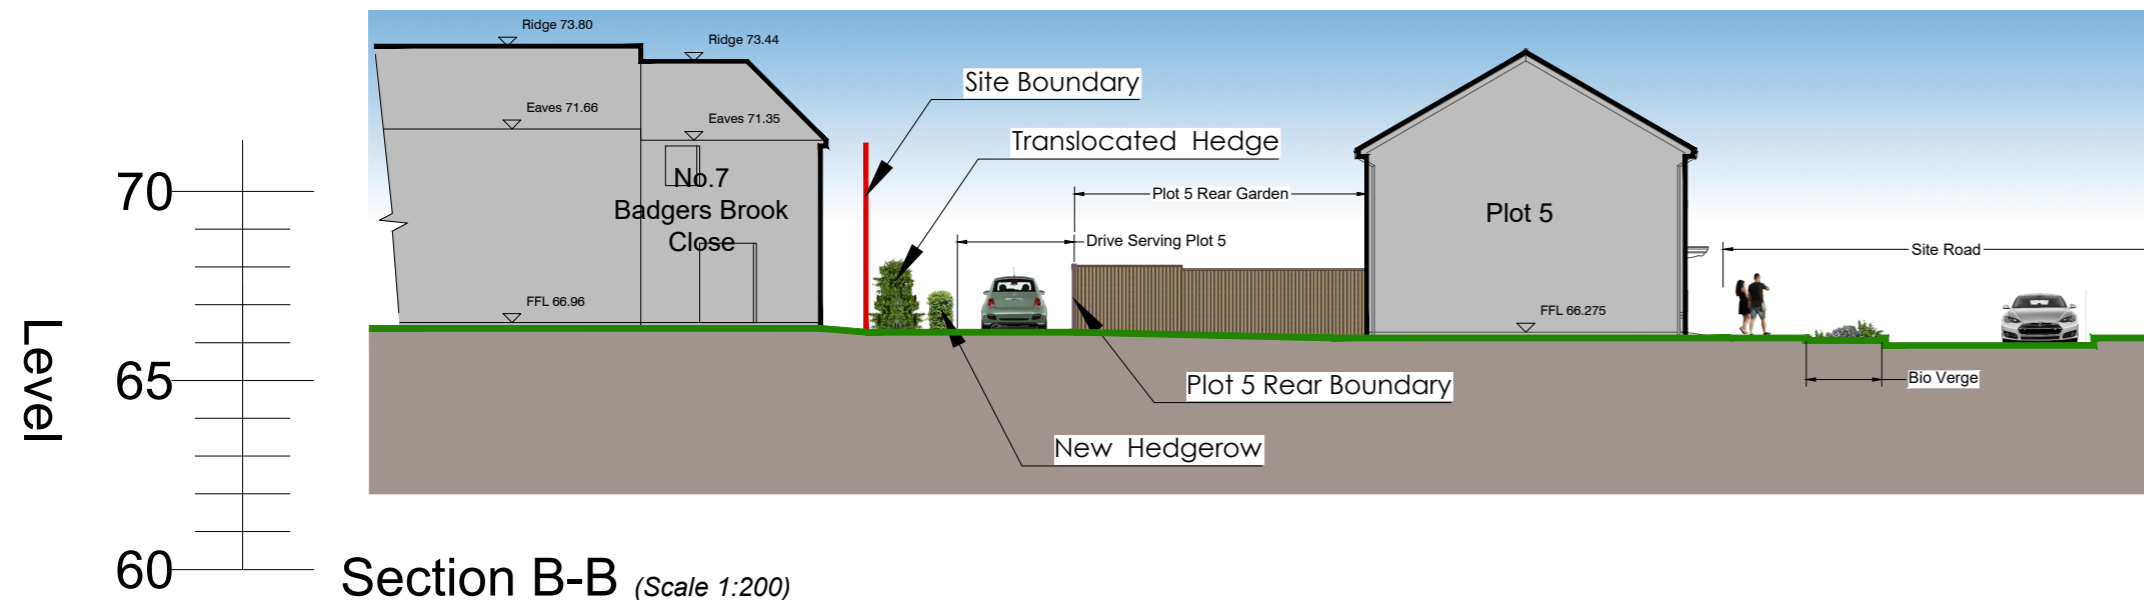


Section B-B (Scale 1:200)

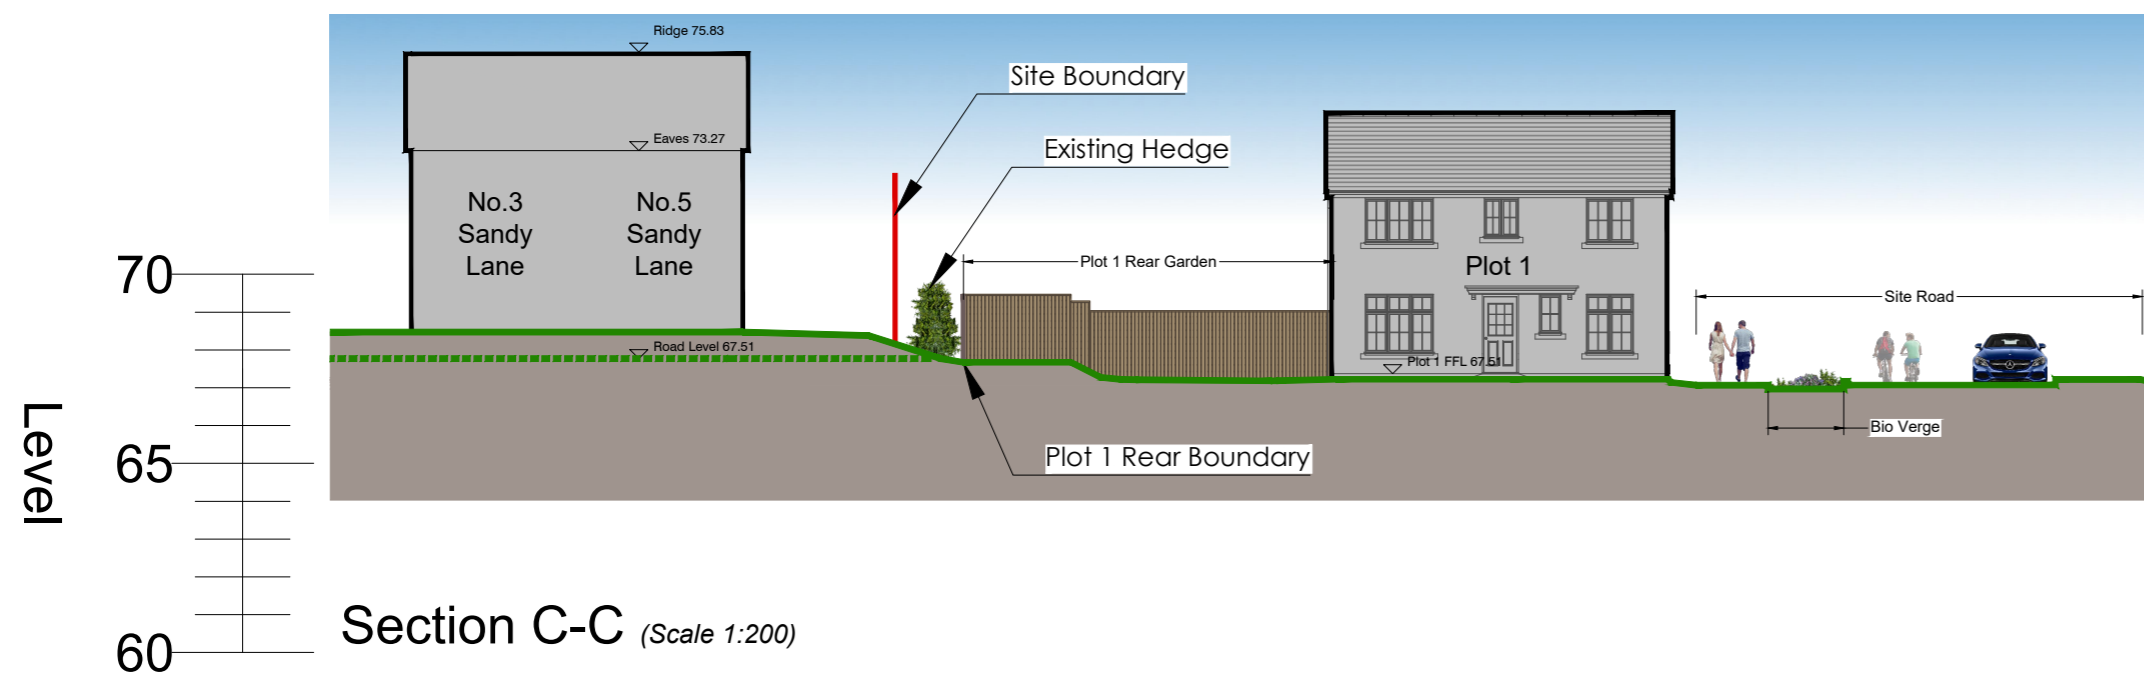


Section C-C (Scale 1:200)

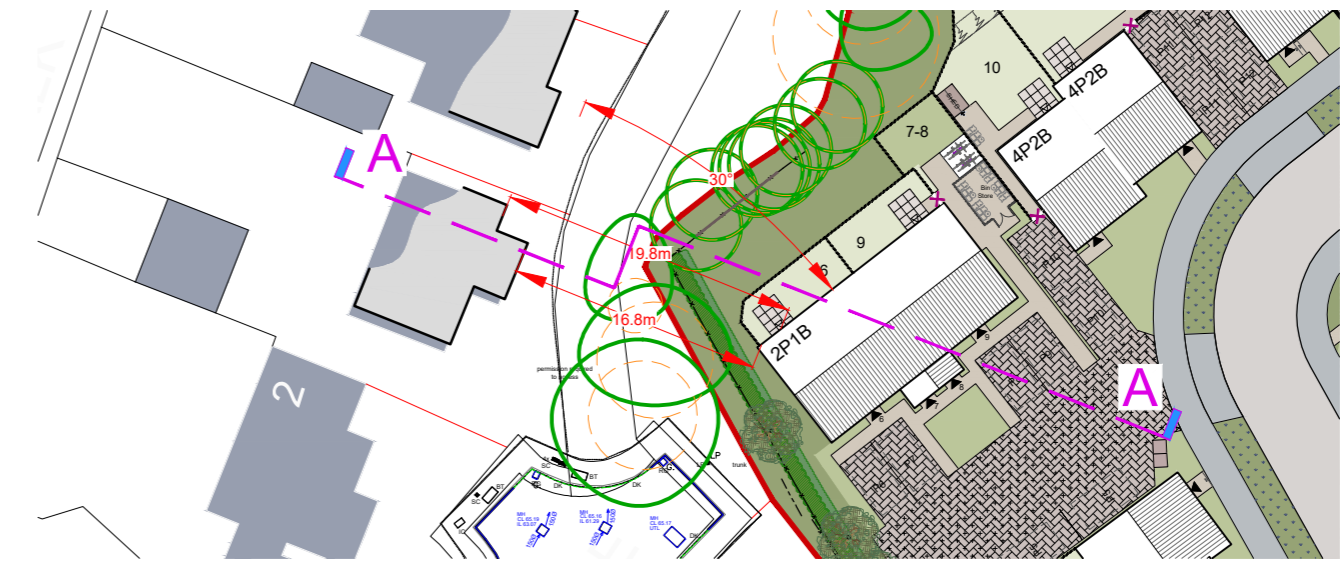

Section A-A - Site Layout Extract (Scale 1:500)

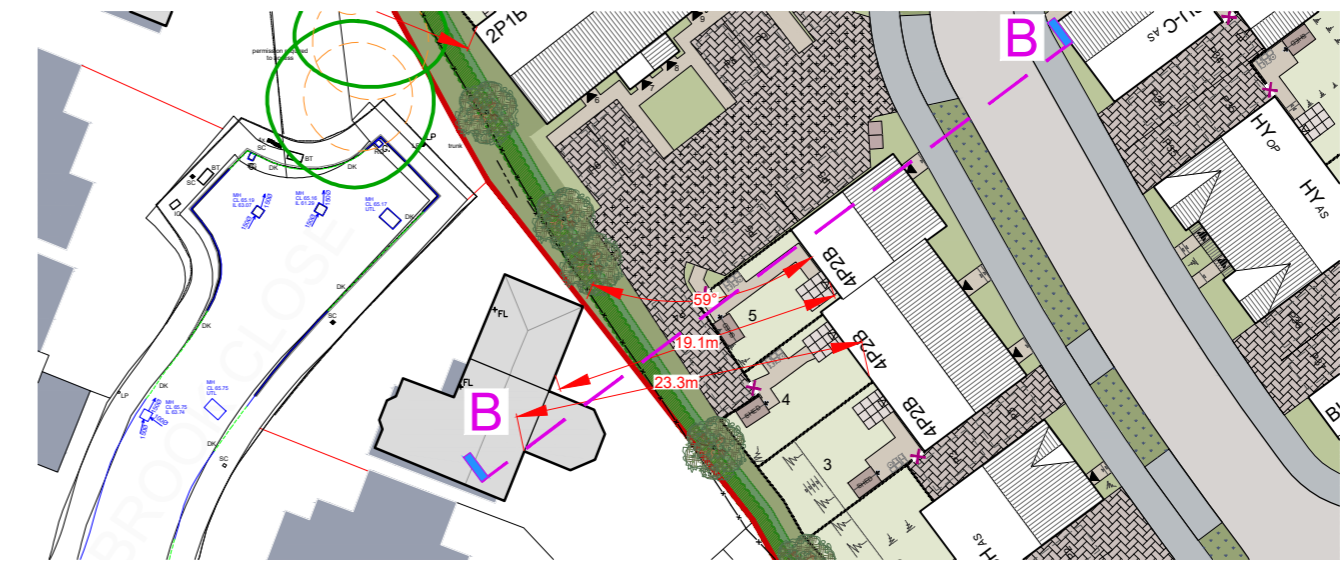

Section B-B - Site Layout Extract (Scale 1:500)

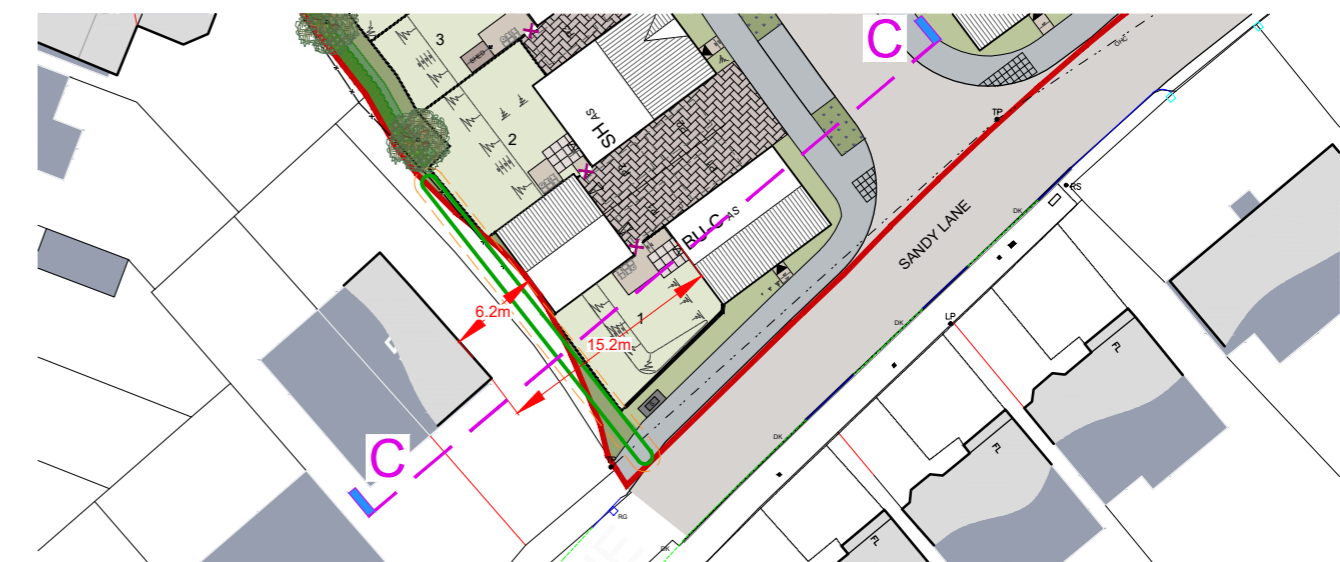

Section C-C - Site Layout Extract (Scale 1:500)

REV.	DESCRIPTION	DATE
B.	Drawing updated to reflect latest planning layout.	29.05.24
A.	Drawing updated to reflect latest planning layout.	20.03.24

CLIENT
The key to quality
Lewis Homes

JOB TITLE
Sandy Lane, Ystradowen
 DRAWING TITLE
Site Sections to Existing Dwellings

SCALE @ A2	DATE	DRAWN BY
1:200/1:500	January '24	RW
JOB NO.	DRAWING NO.	REVISION
1941	SSE-01	B



10 Gold Tops
 Newport NP20 4PH
 t. 01633 844970
 e. info@hammond-ltd.co.uk

www.hammond-ltd.co.uk

© Hammond Architectural Limited 2024
 Figure dimensions must be taken in preference to scaled dimensions and any discrepancies are to be referred to Hammond Architectural Ltd. Contractors, subcontractors and suppliers must verify all dimensions on site before commencing any work or making any workshop drawings.