

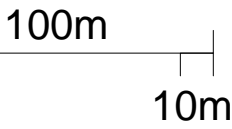


Leckwith Quays, Cardiff

Tree Constraints Plan

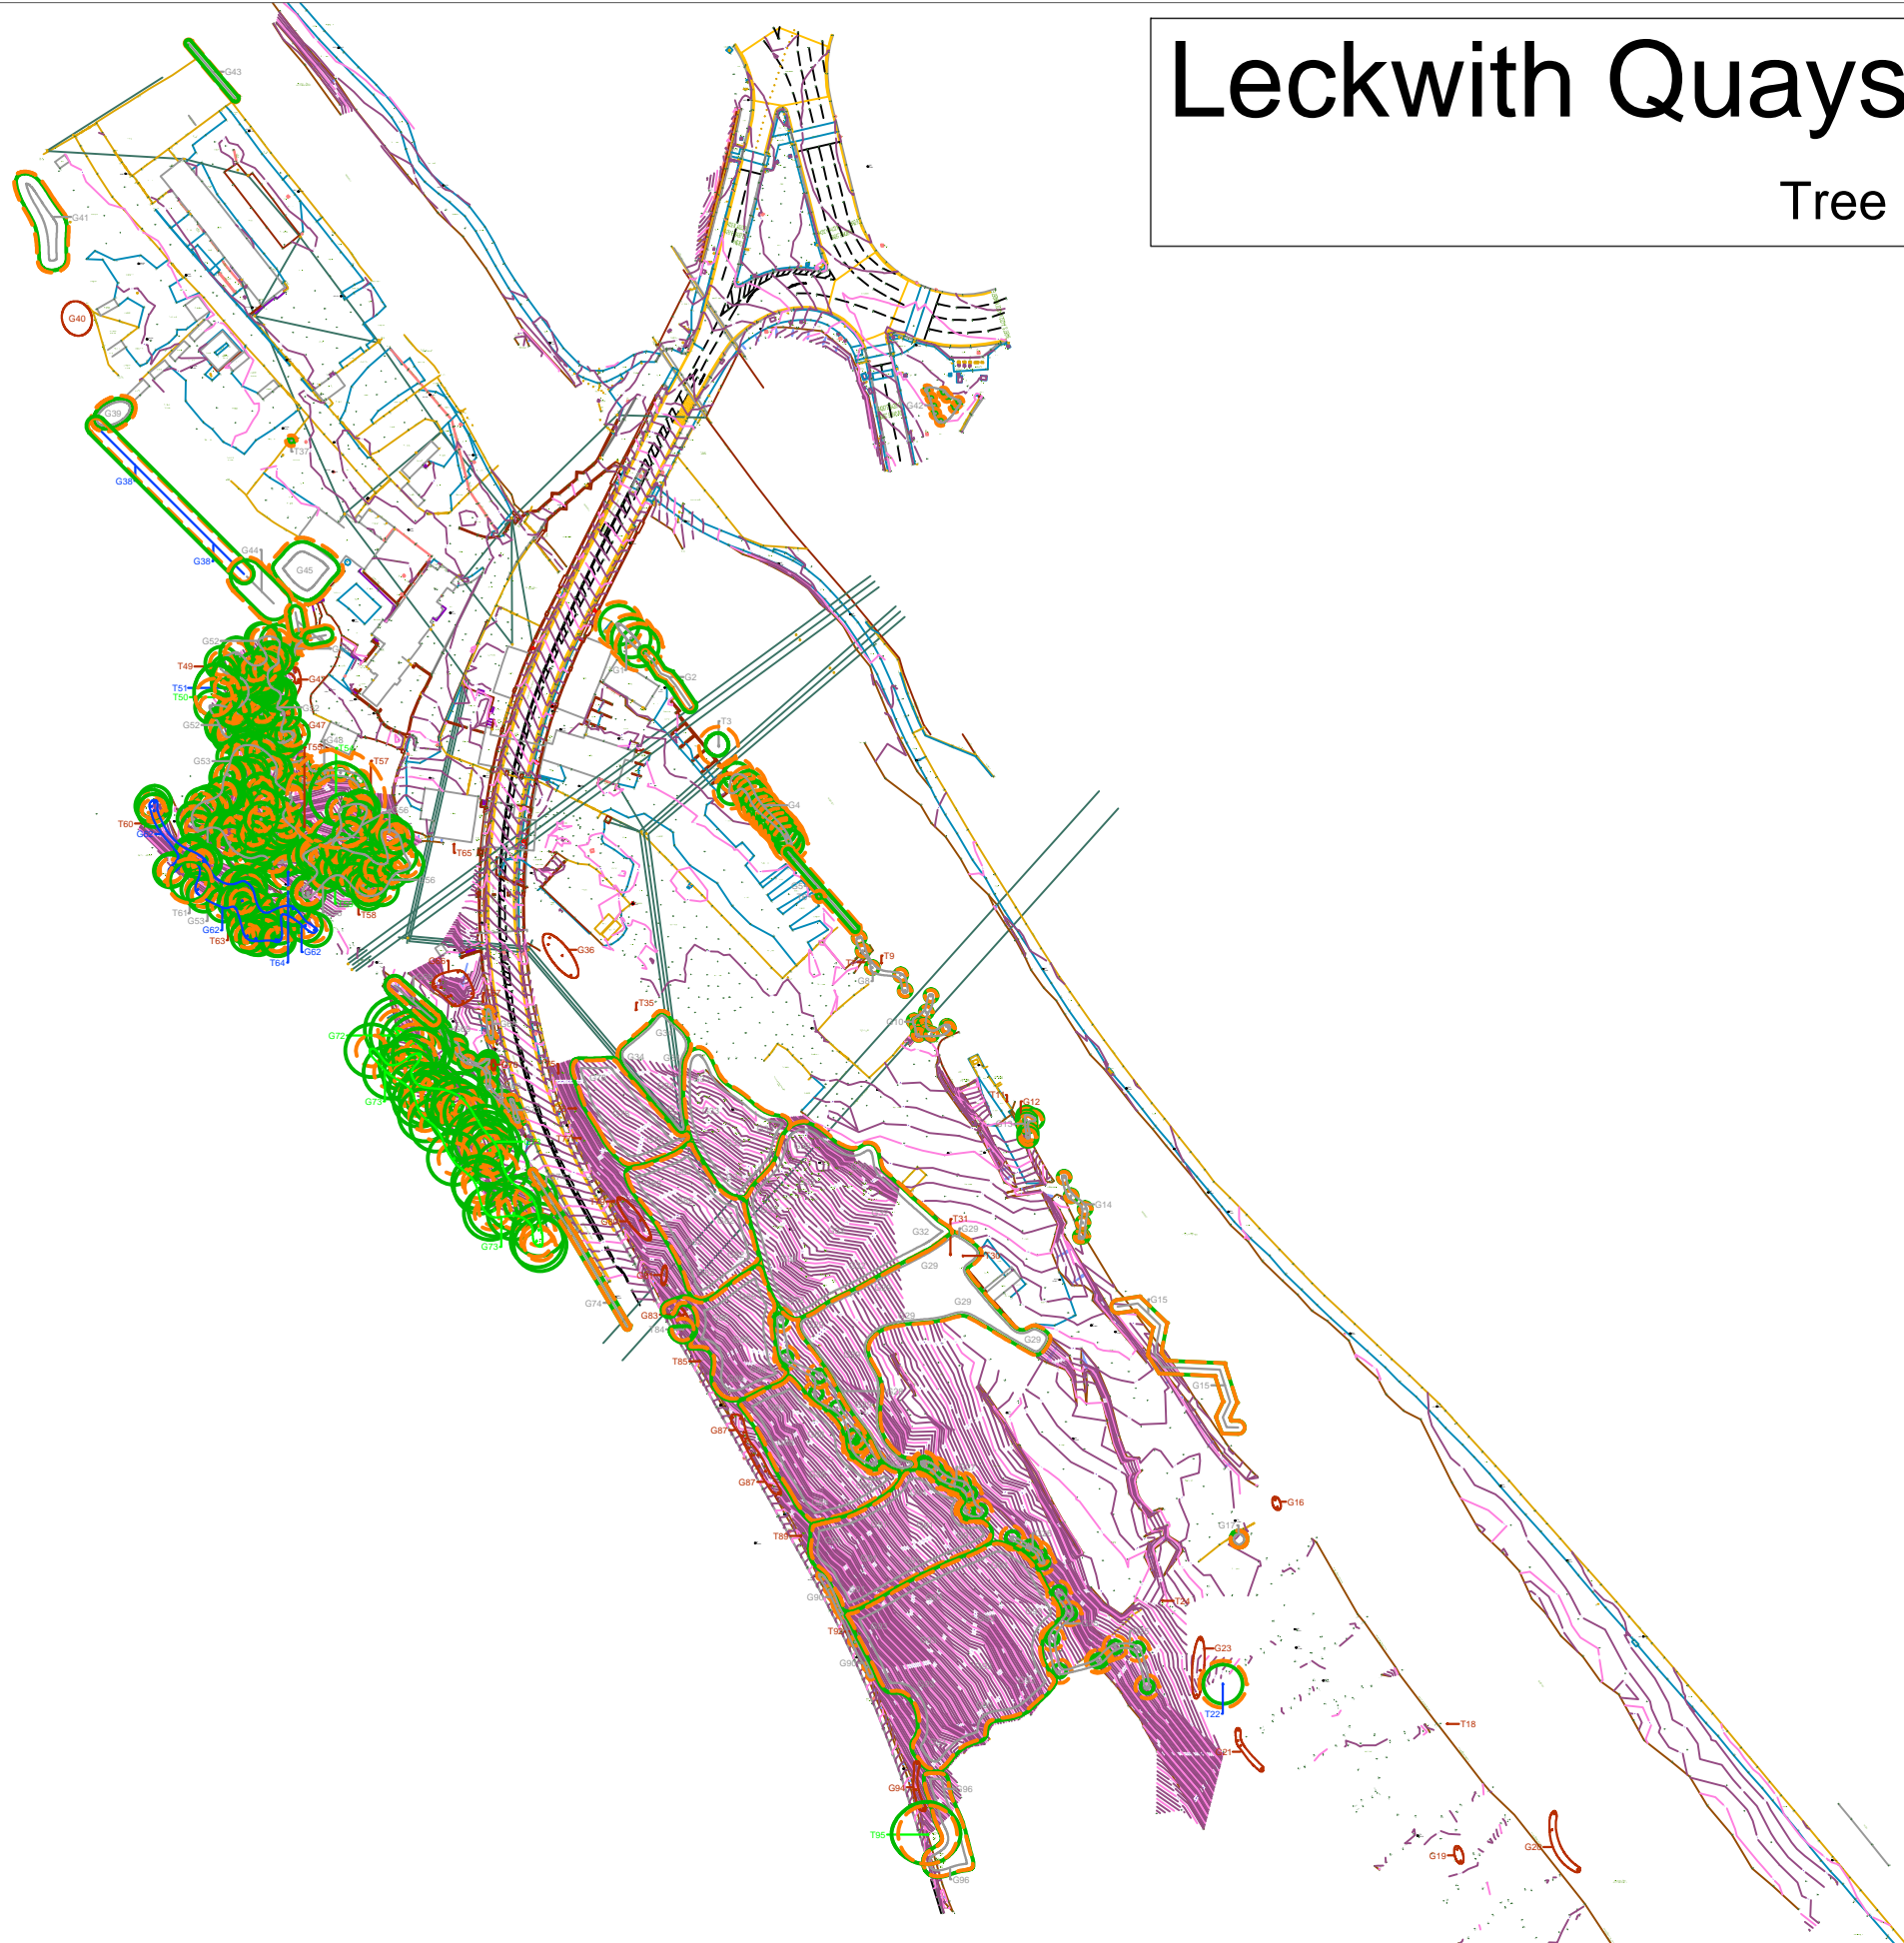


Tree Constraints Plan

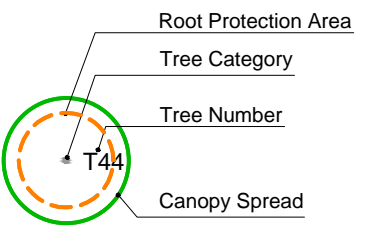

- Category A Trees ●
- Category B Trees ●
- Category C Trees ●
- Category U Trees ●


Scale 1:2300 @A3
08/2022

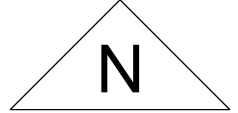

Leckwith Quays, Cardiff

Tree Constraints Plan

Tree Constraints Plan

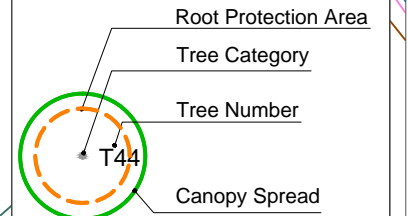


- Category A Trees
- Category B Trees
- Category C Trees
- Category U Trees



Scale 1: 400 @A3
08/2022



10m

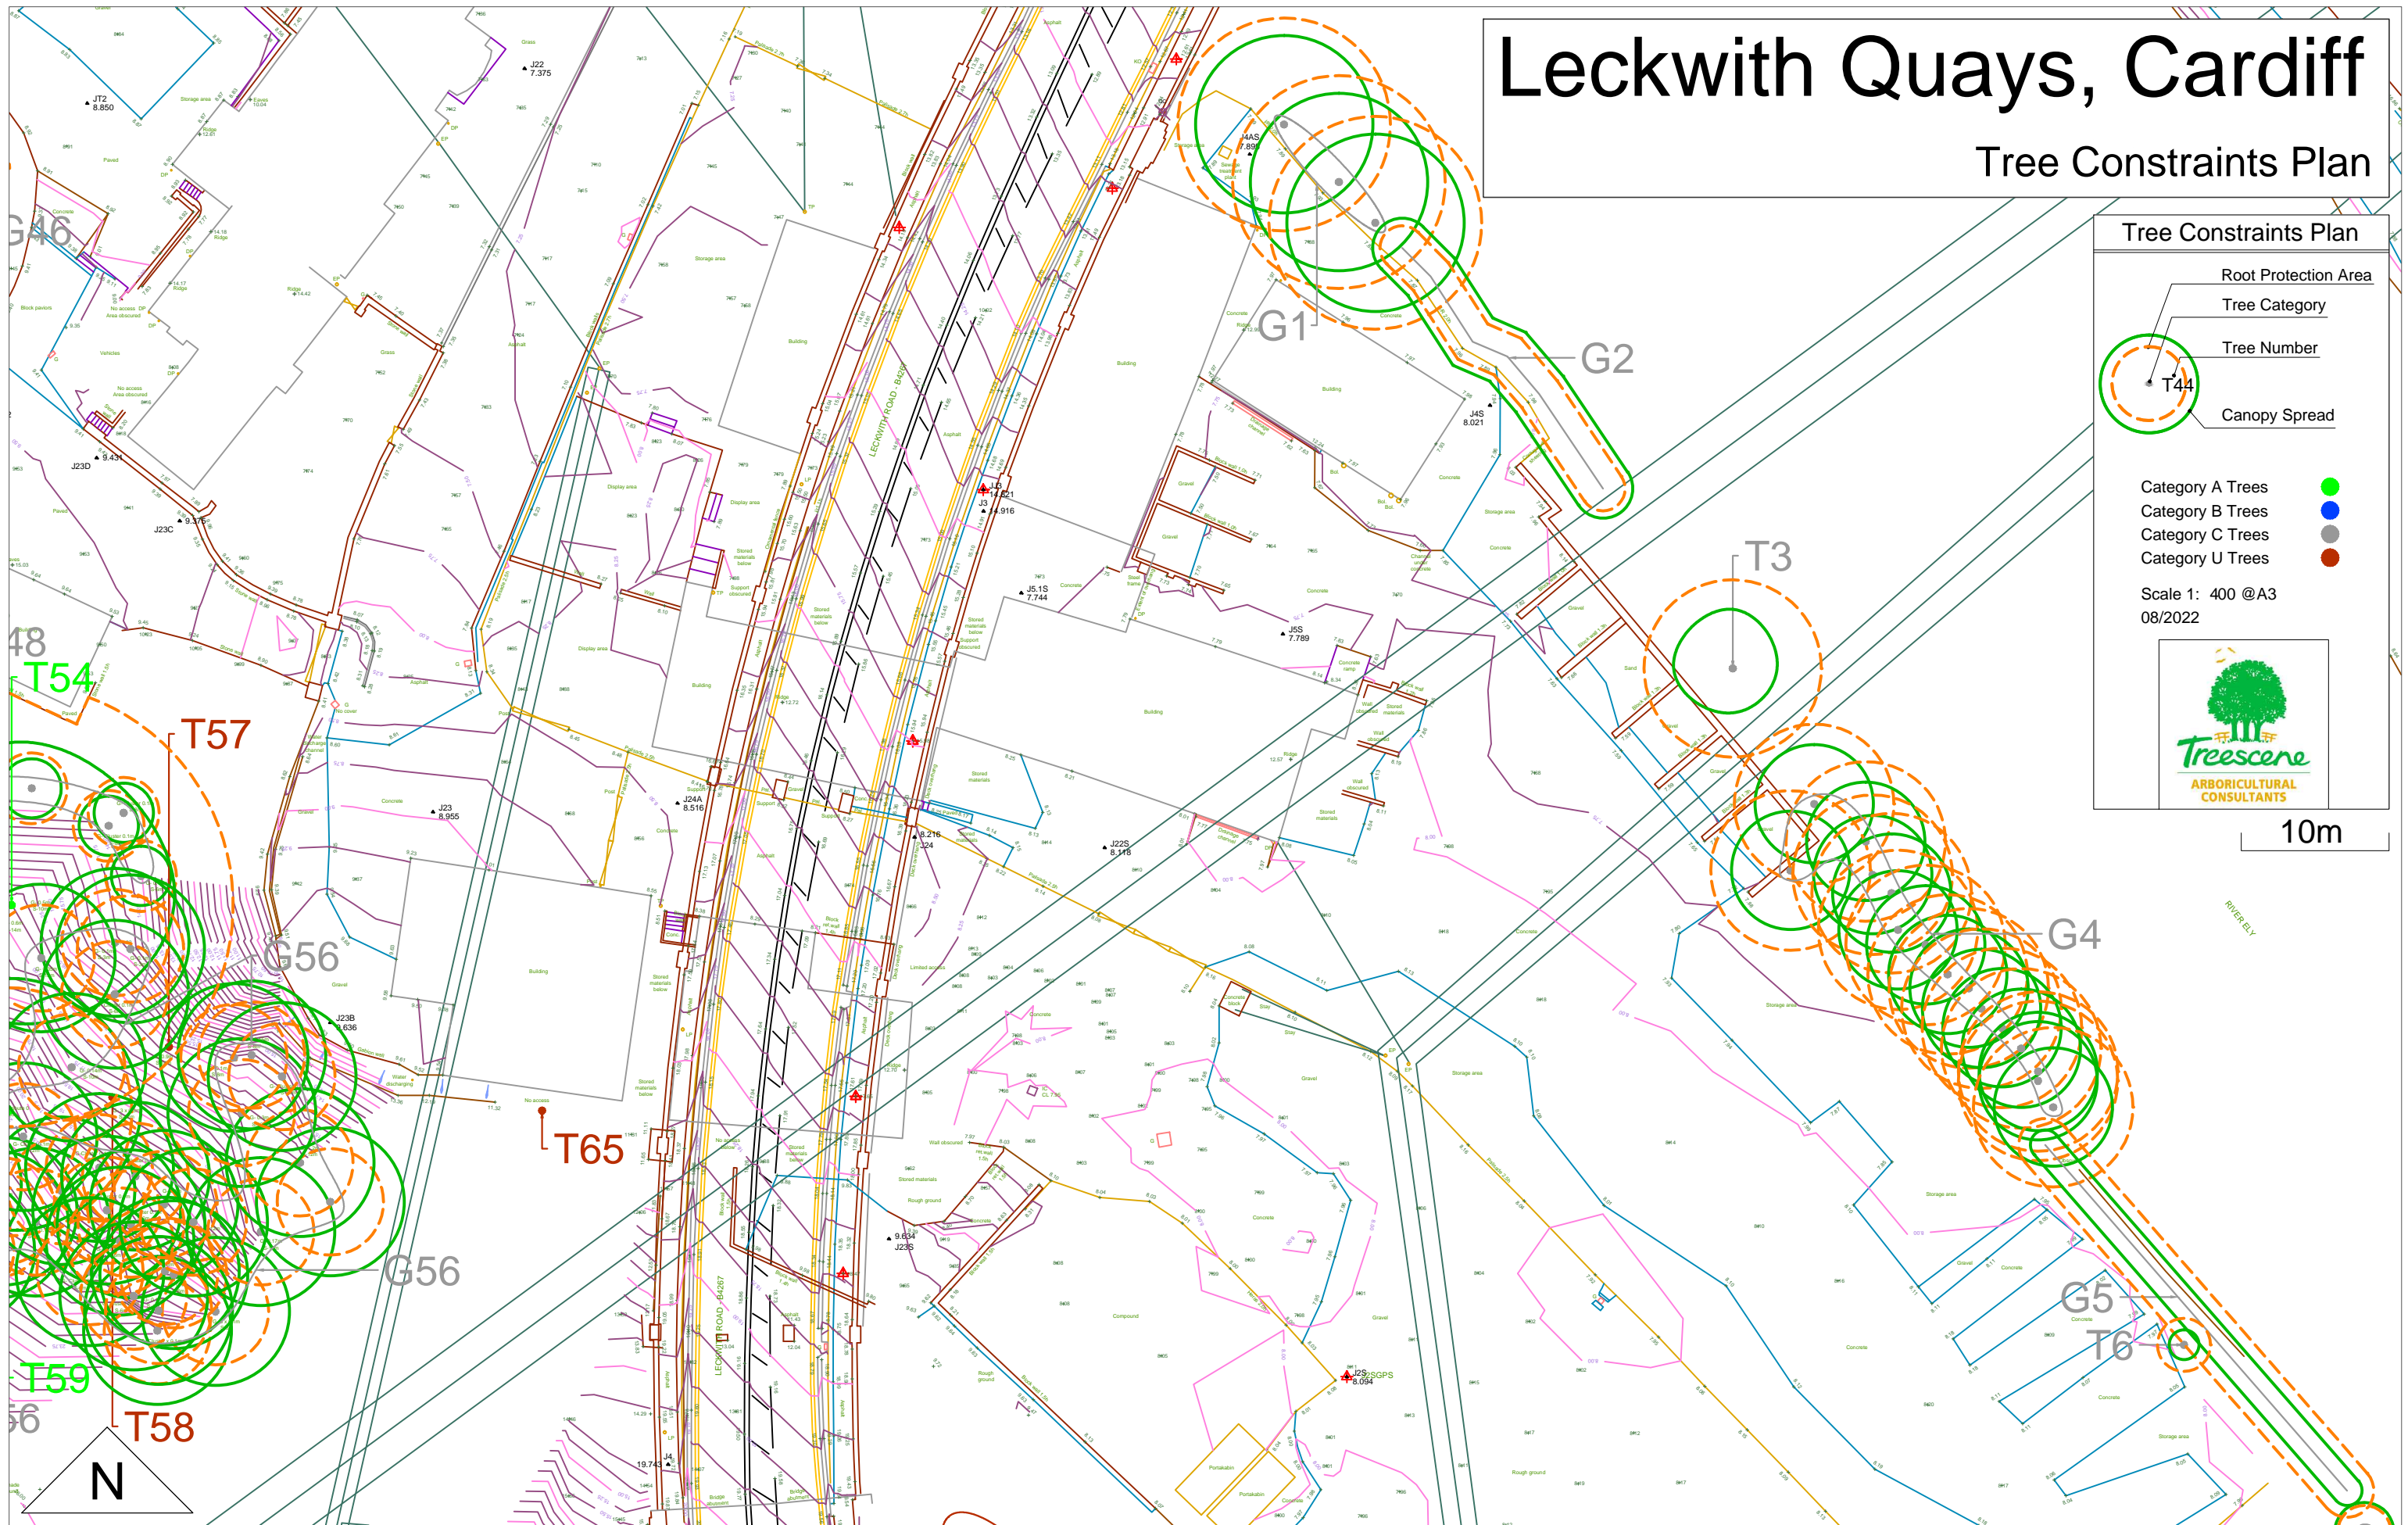

Leckwith Quays, Cardiff


Tree Constraints Plan

Tree Constraints Plan


- Root Protection Area
- Tree Category
- Tree Number
- Canopy Spread

Category A Trees ●
Category B Trees ●
Category C Trees ●
Category U Trees ●

Scale 1: 400 @ A3
08/2022




10m

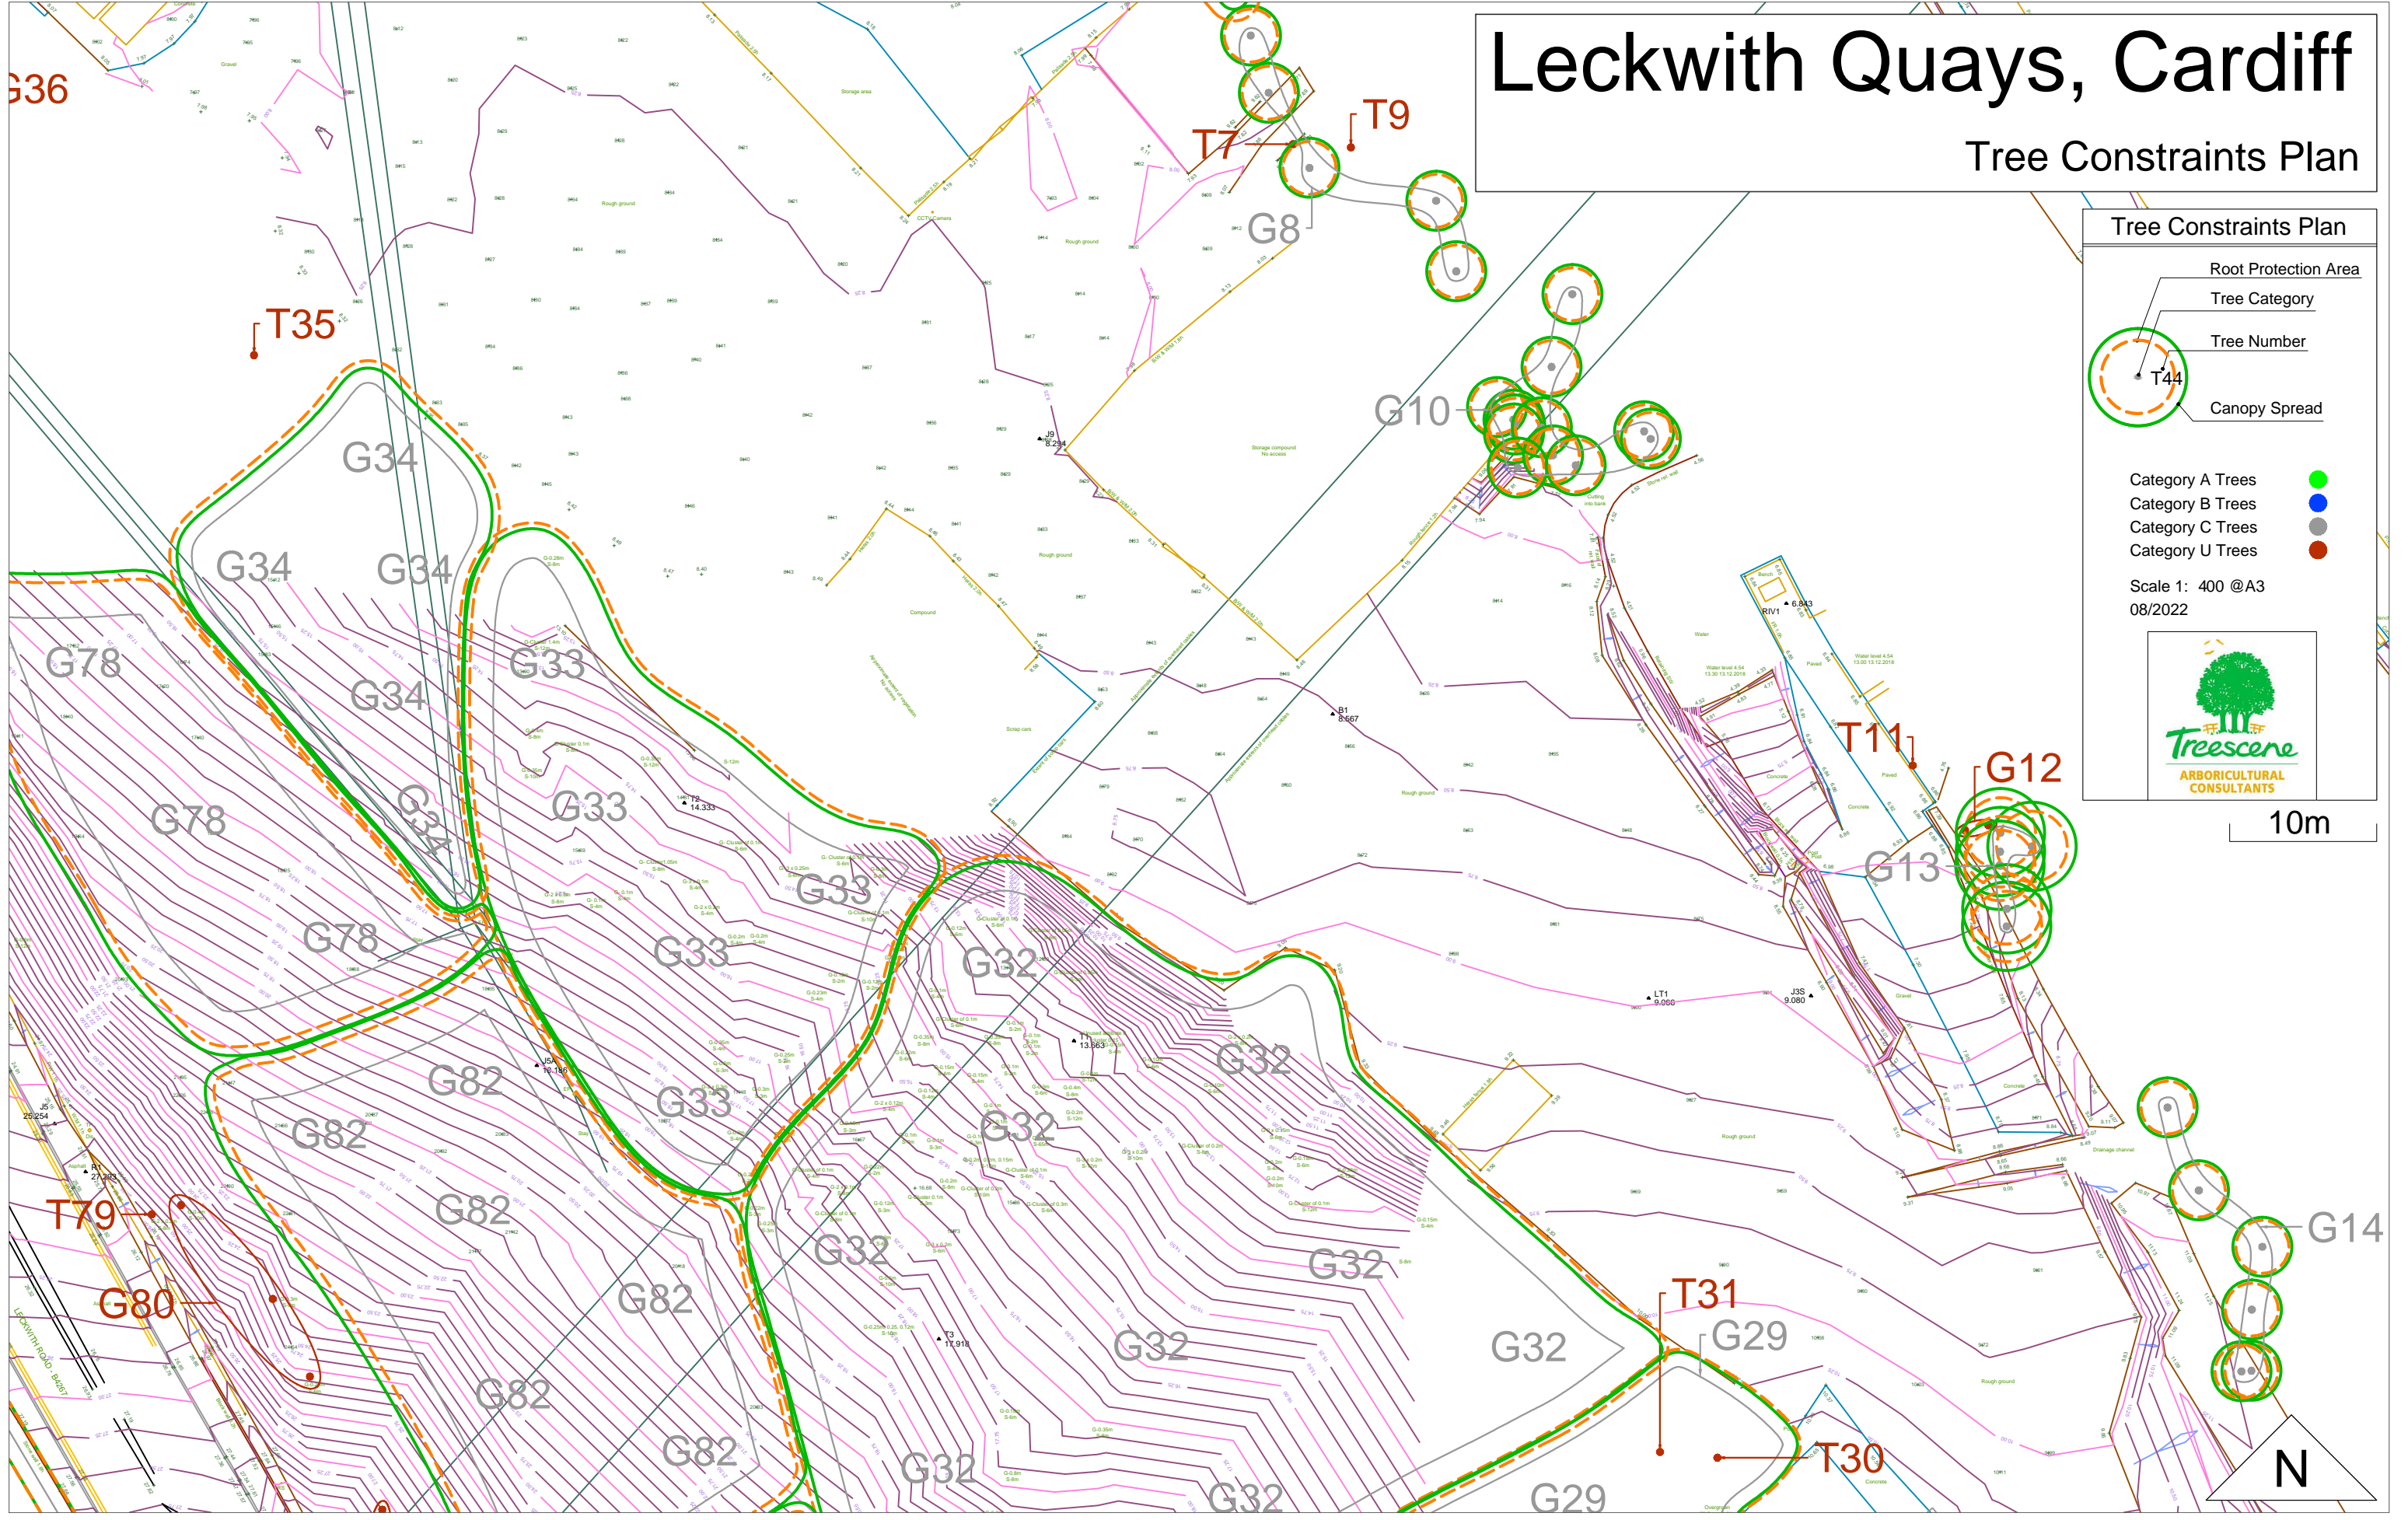

Leckwith Quays, Cardiff

Tree Constraints Plan

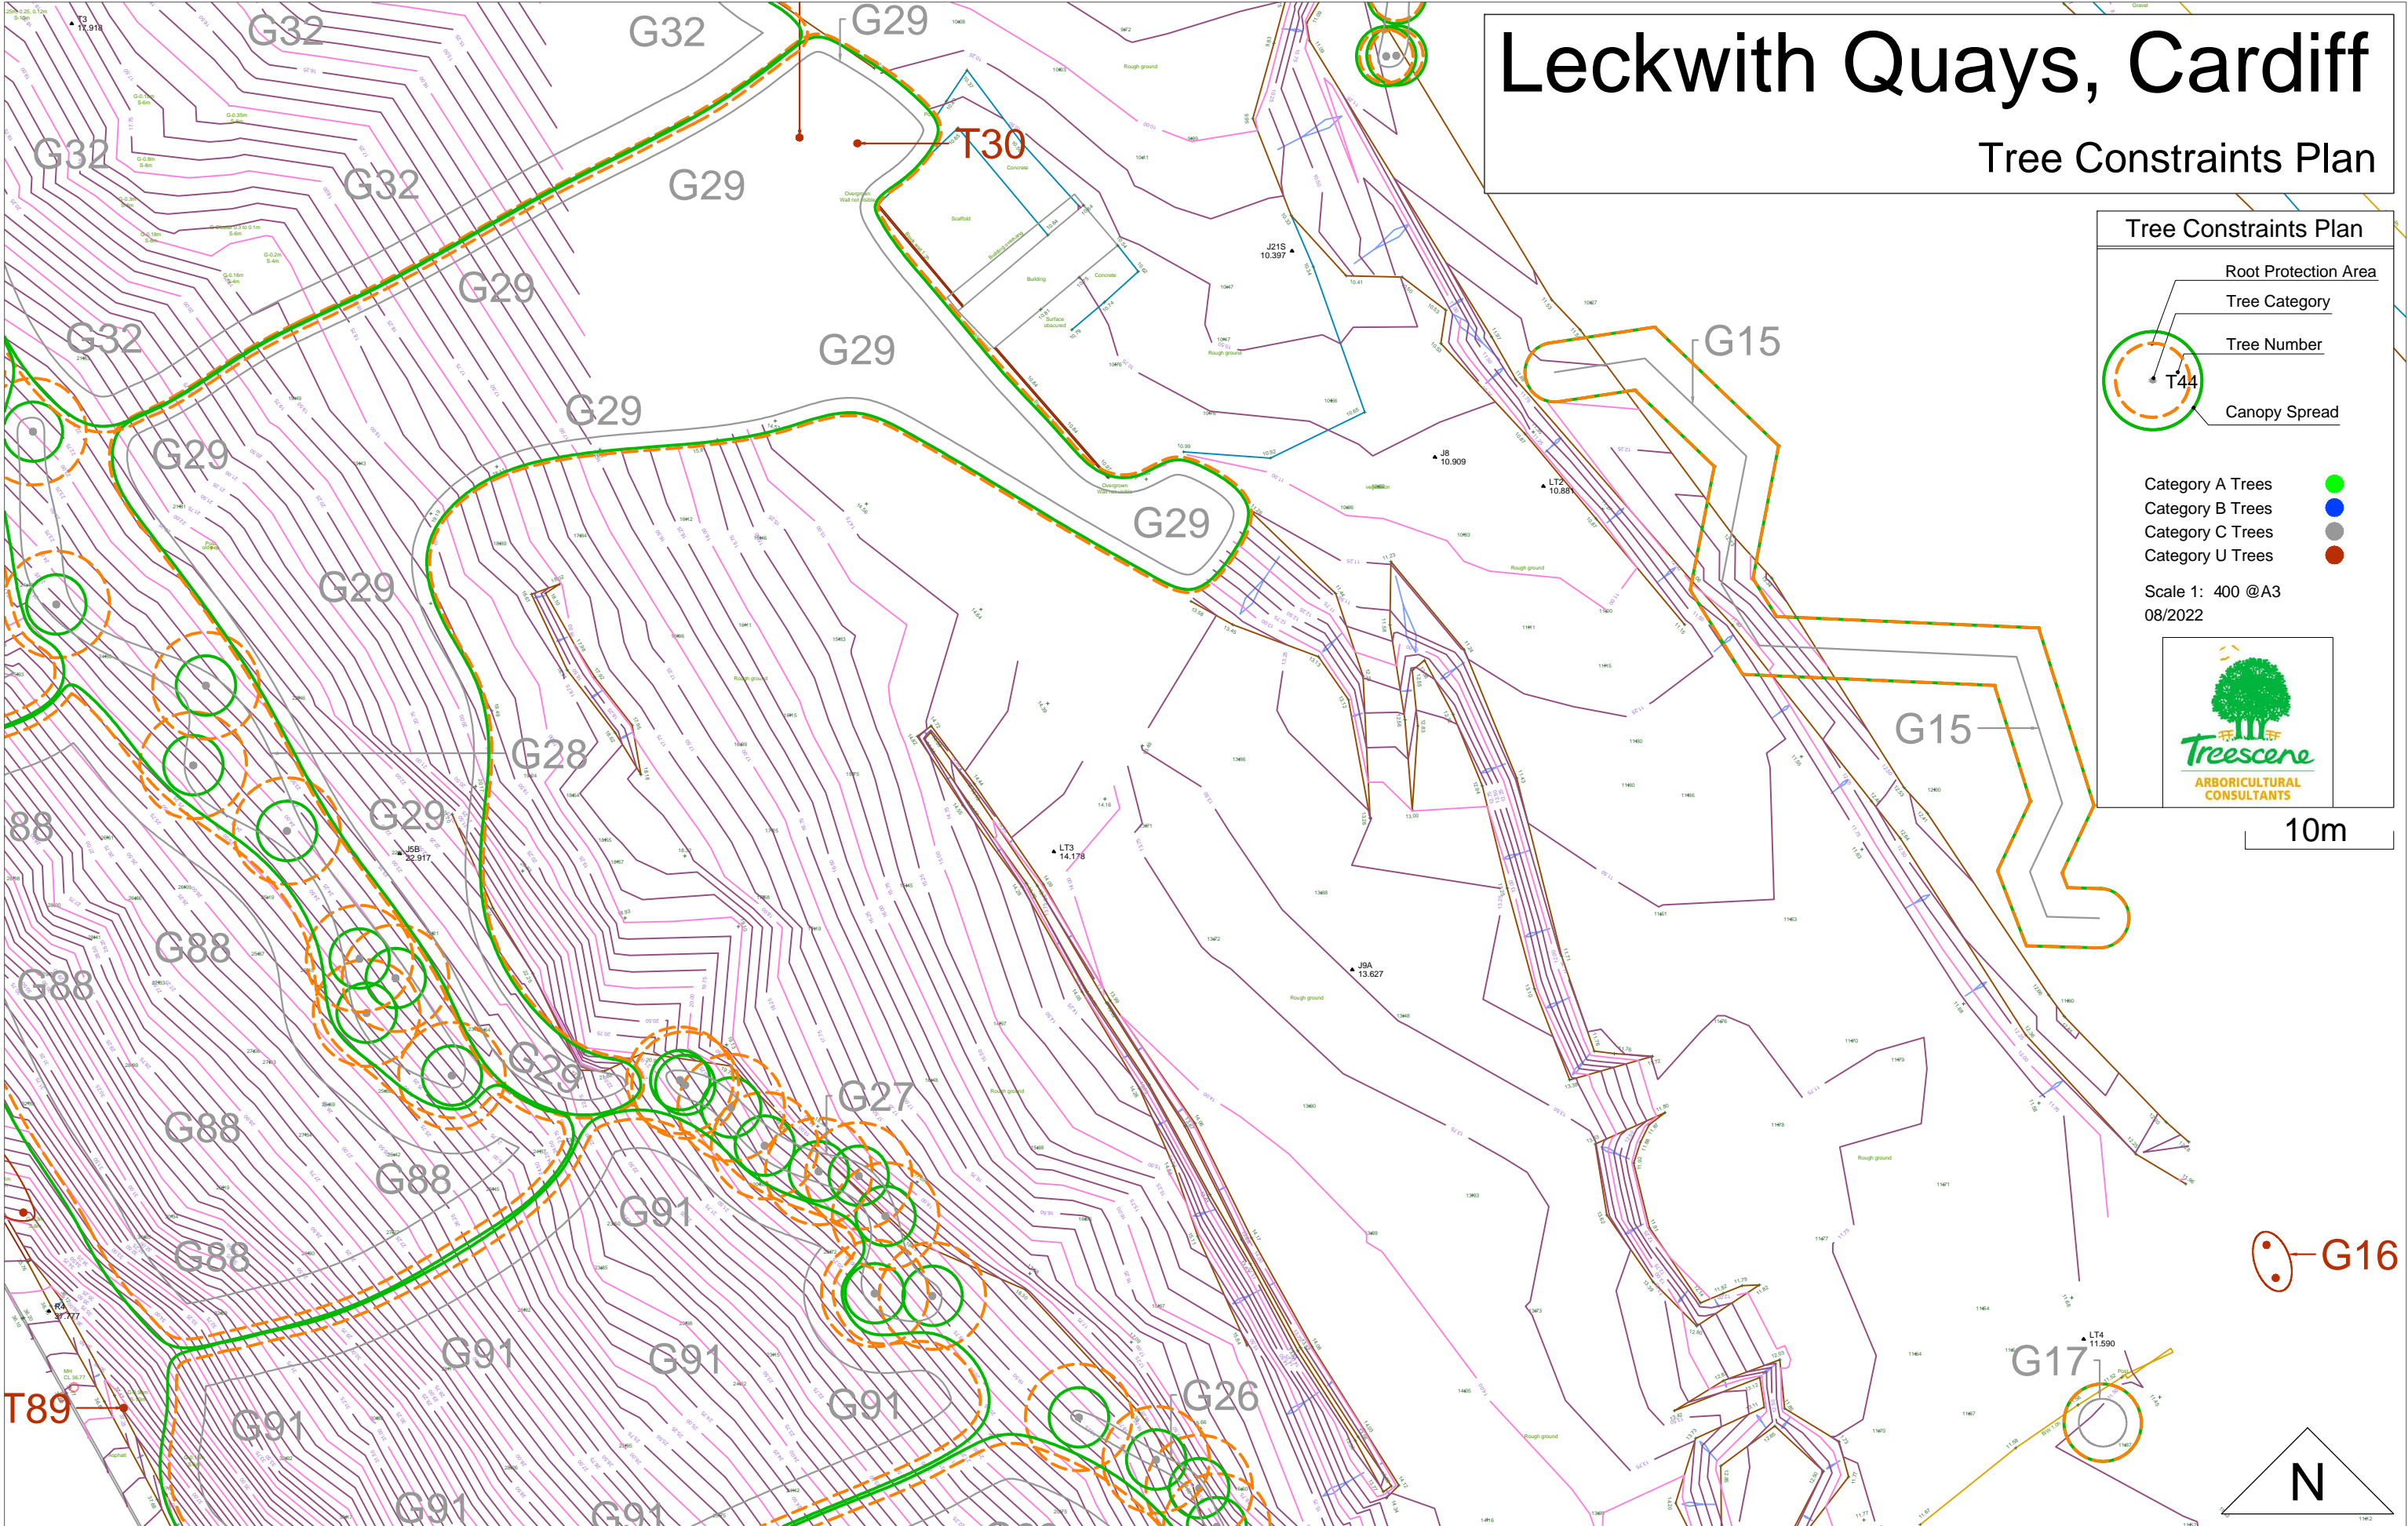

Tree Constraints Plan


- Root Protection Area
- Tree Category
- Tree Number
- Canopy Spread

Category A Trees ●
Category B Trees ●
Category C Trees ●
Category U Trees ●

Scale 1: 400 @A3
08/2022

10m


G16

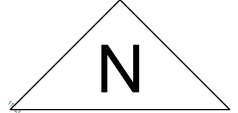

Leckwith Quays, Cardiff

Tree Constraints Plan

Tree Constraints Plan

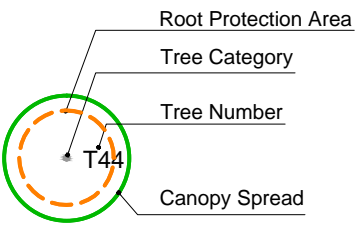


- Category A Trees ●
- Category B Trees ●
- Category C Trees ●
- Category U Trees ●

Scale 1: 400 @A3
08/2022




10m

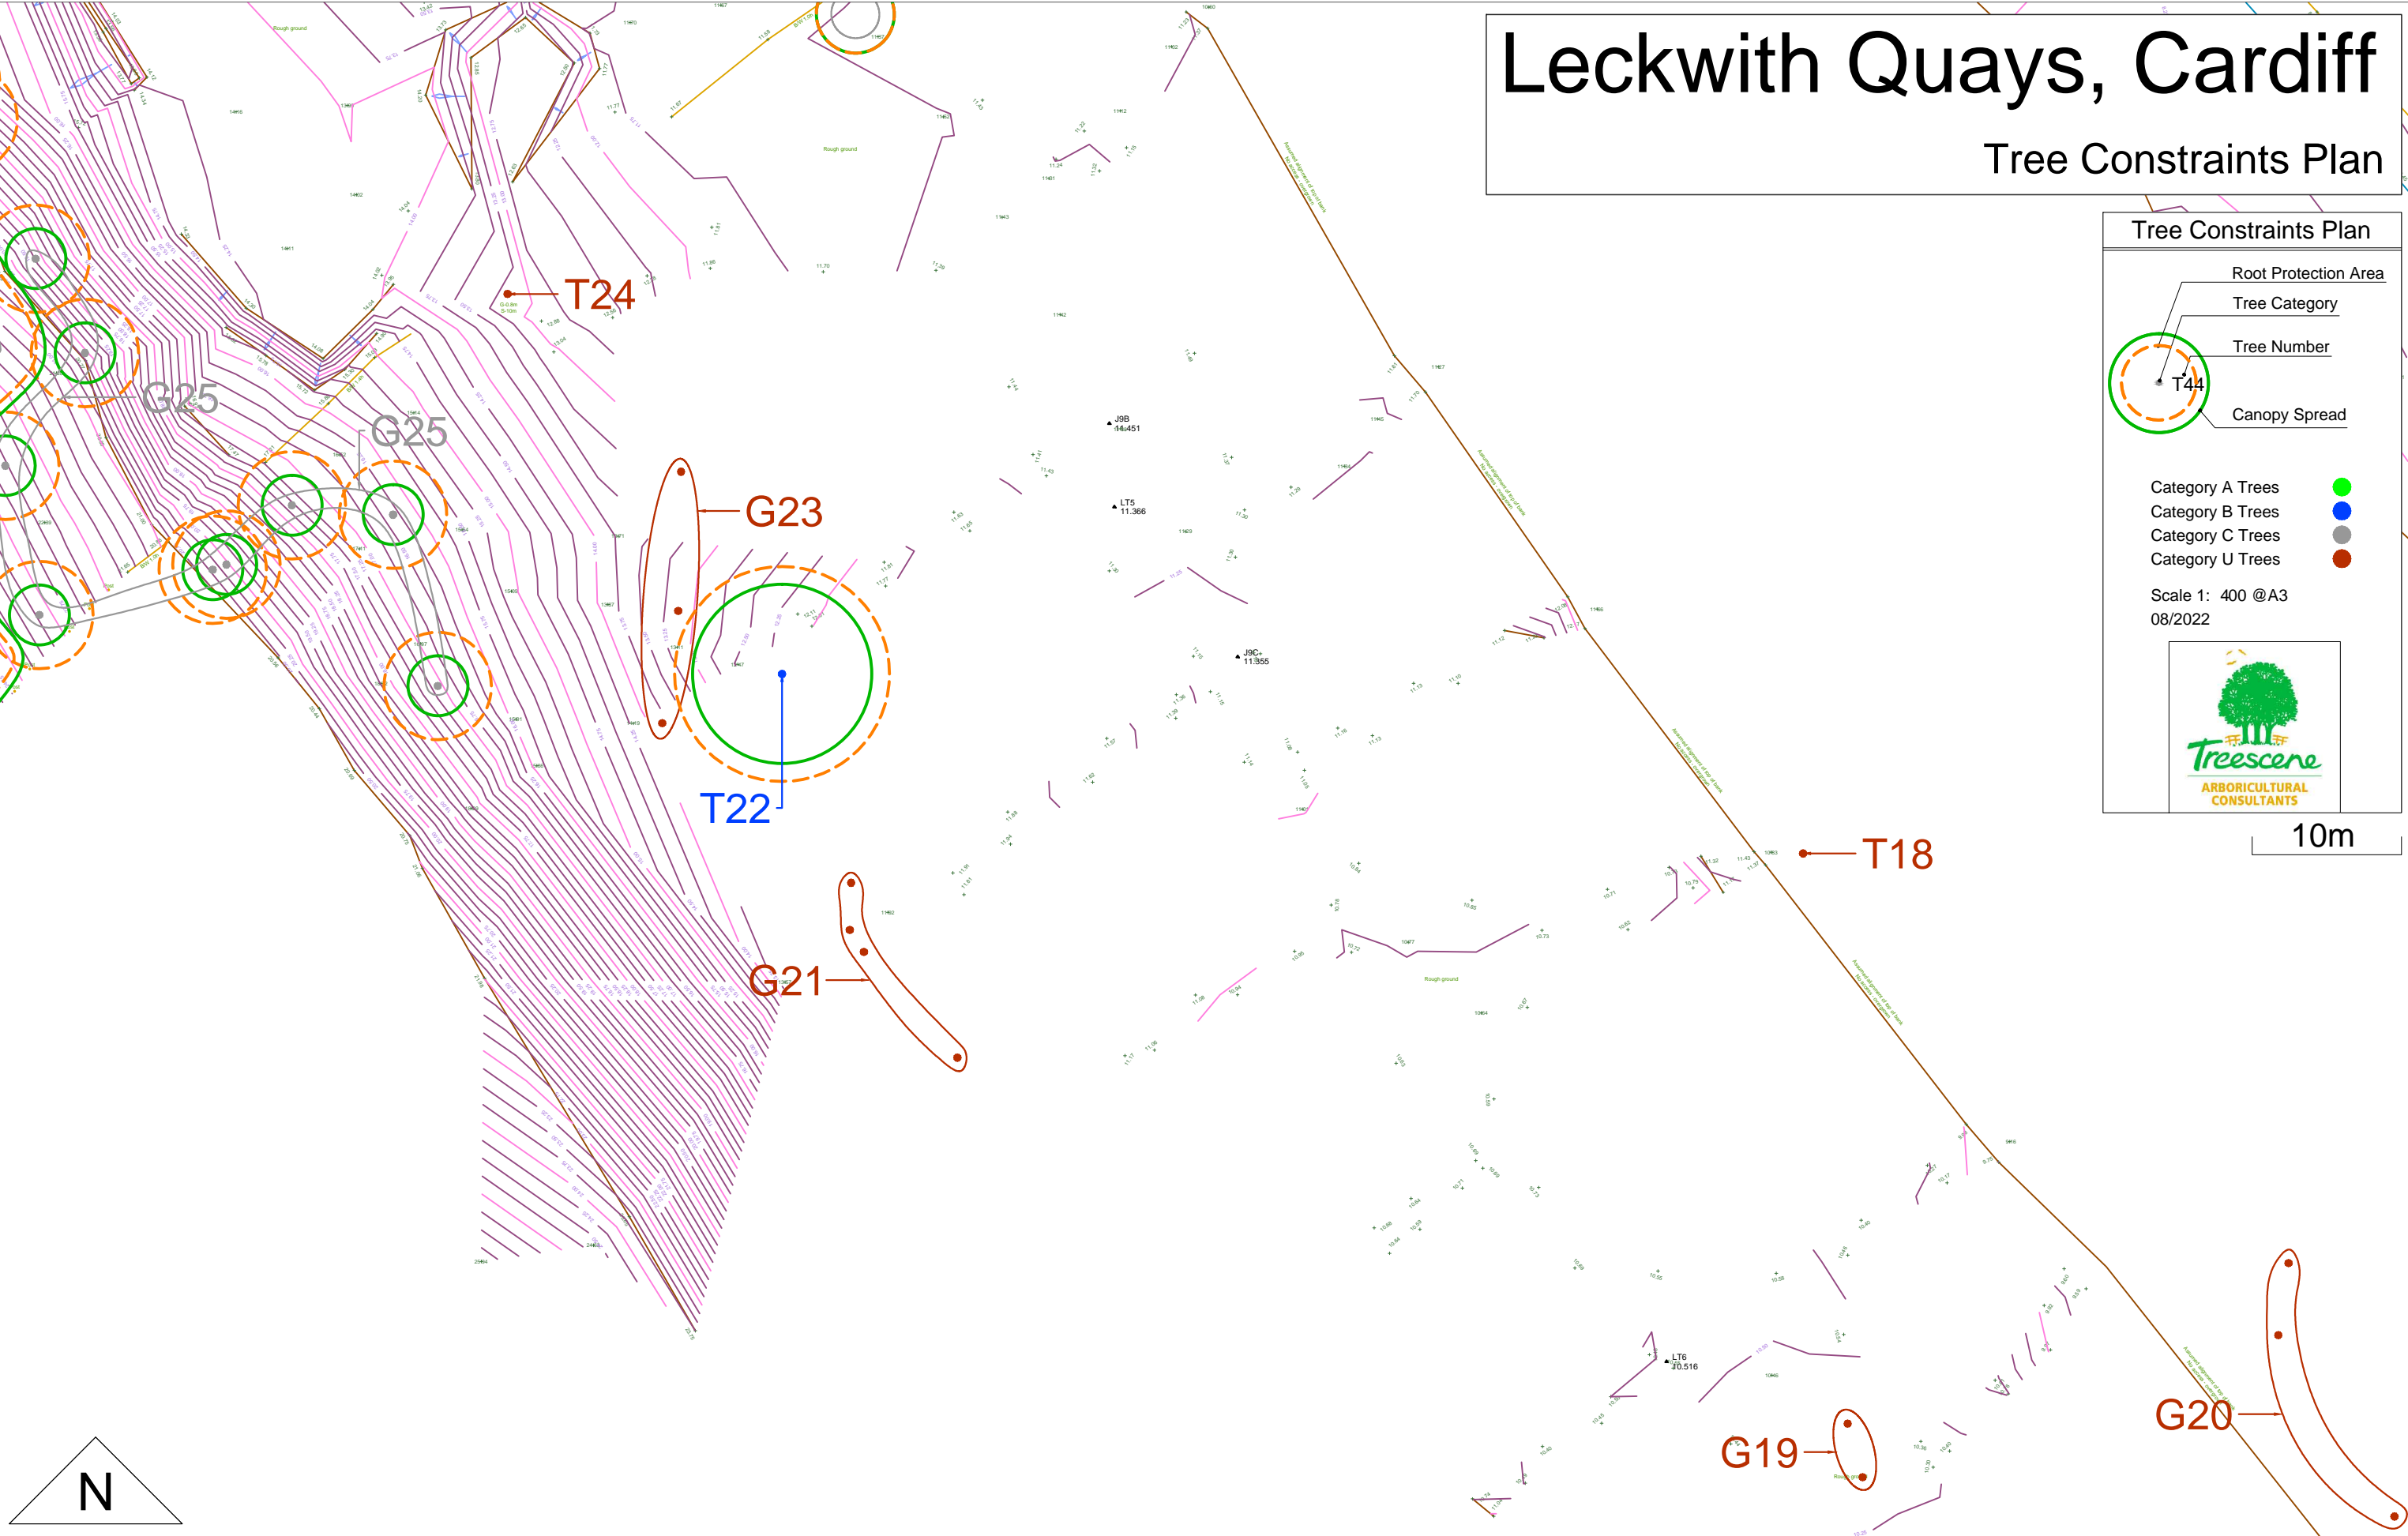

Leckwith Quays, Cardiff

Tree Constraints Plan

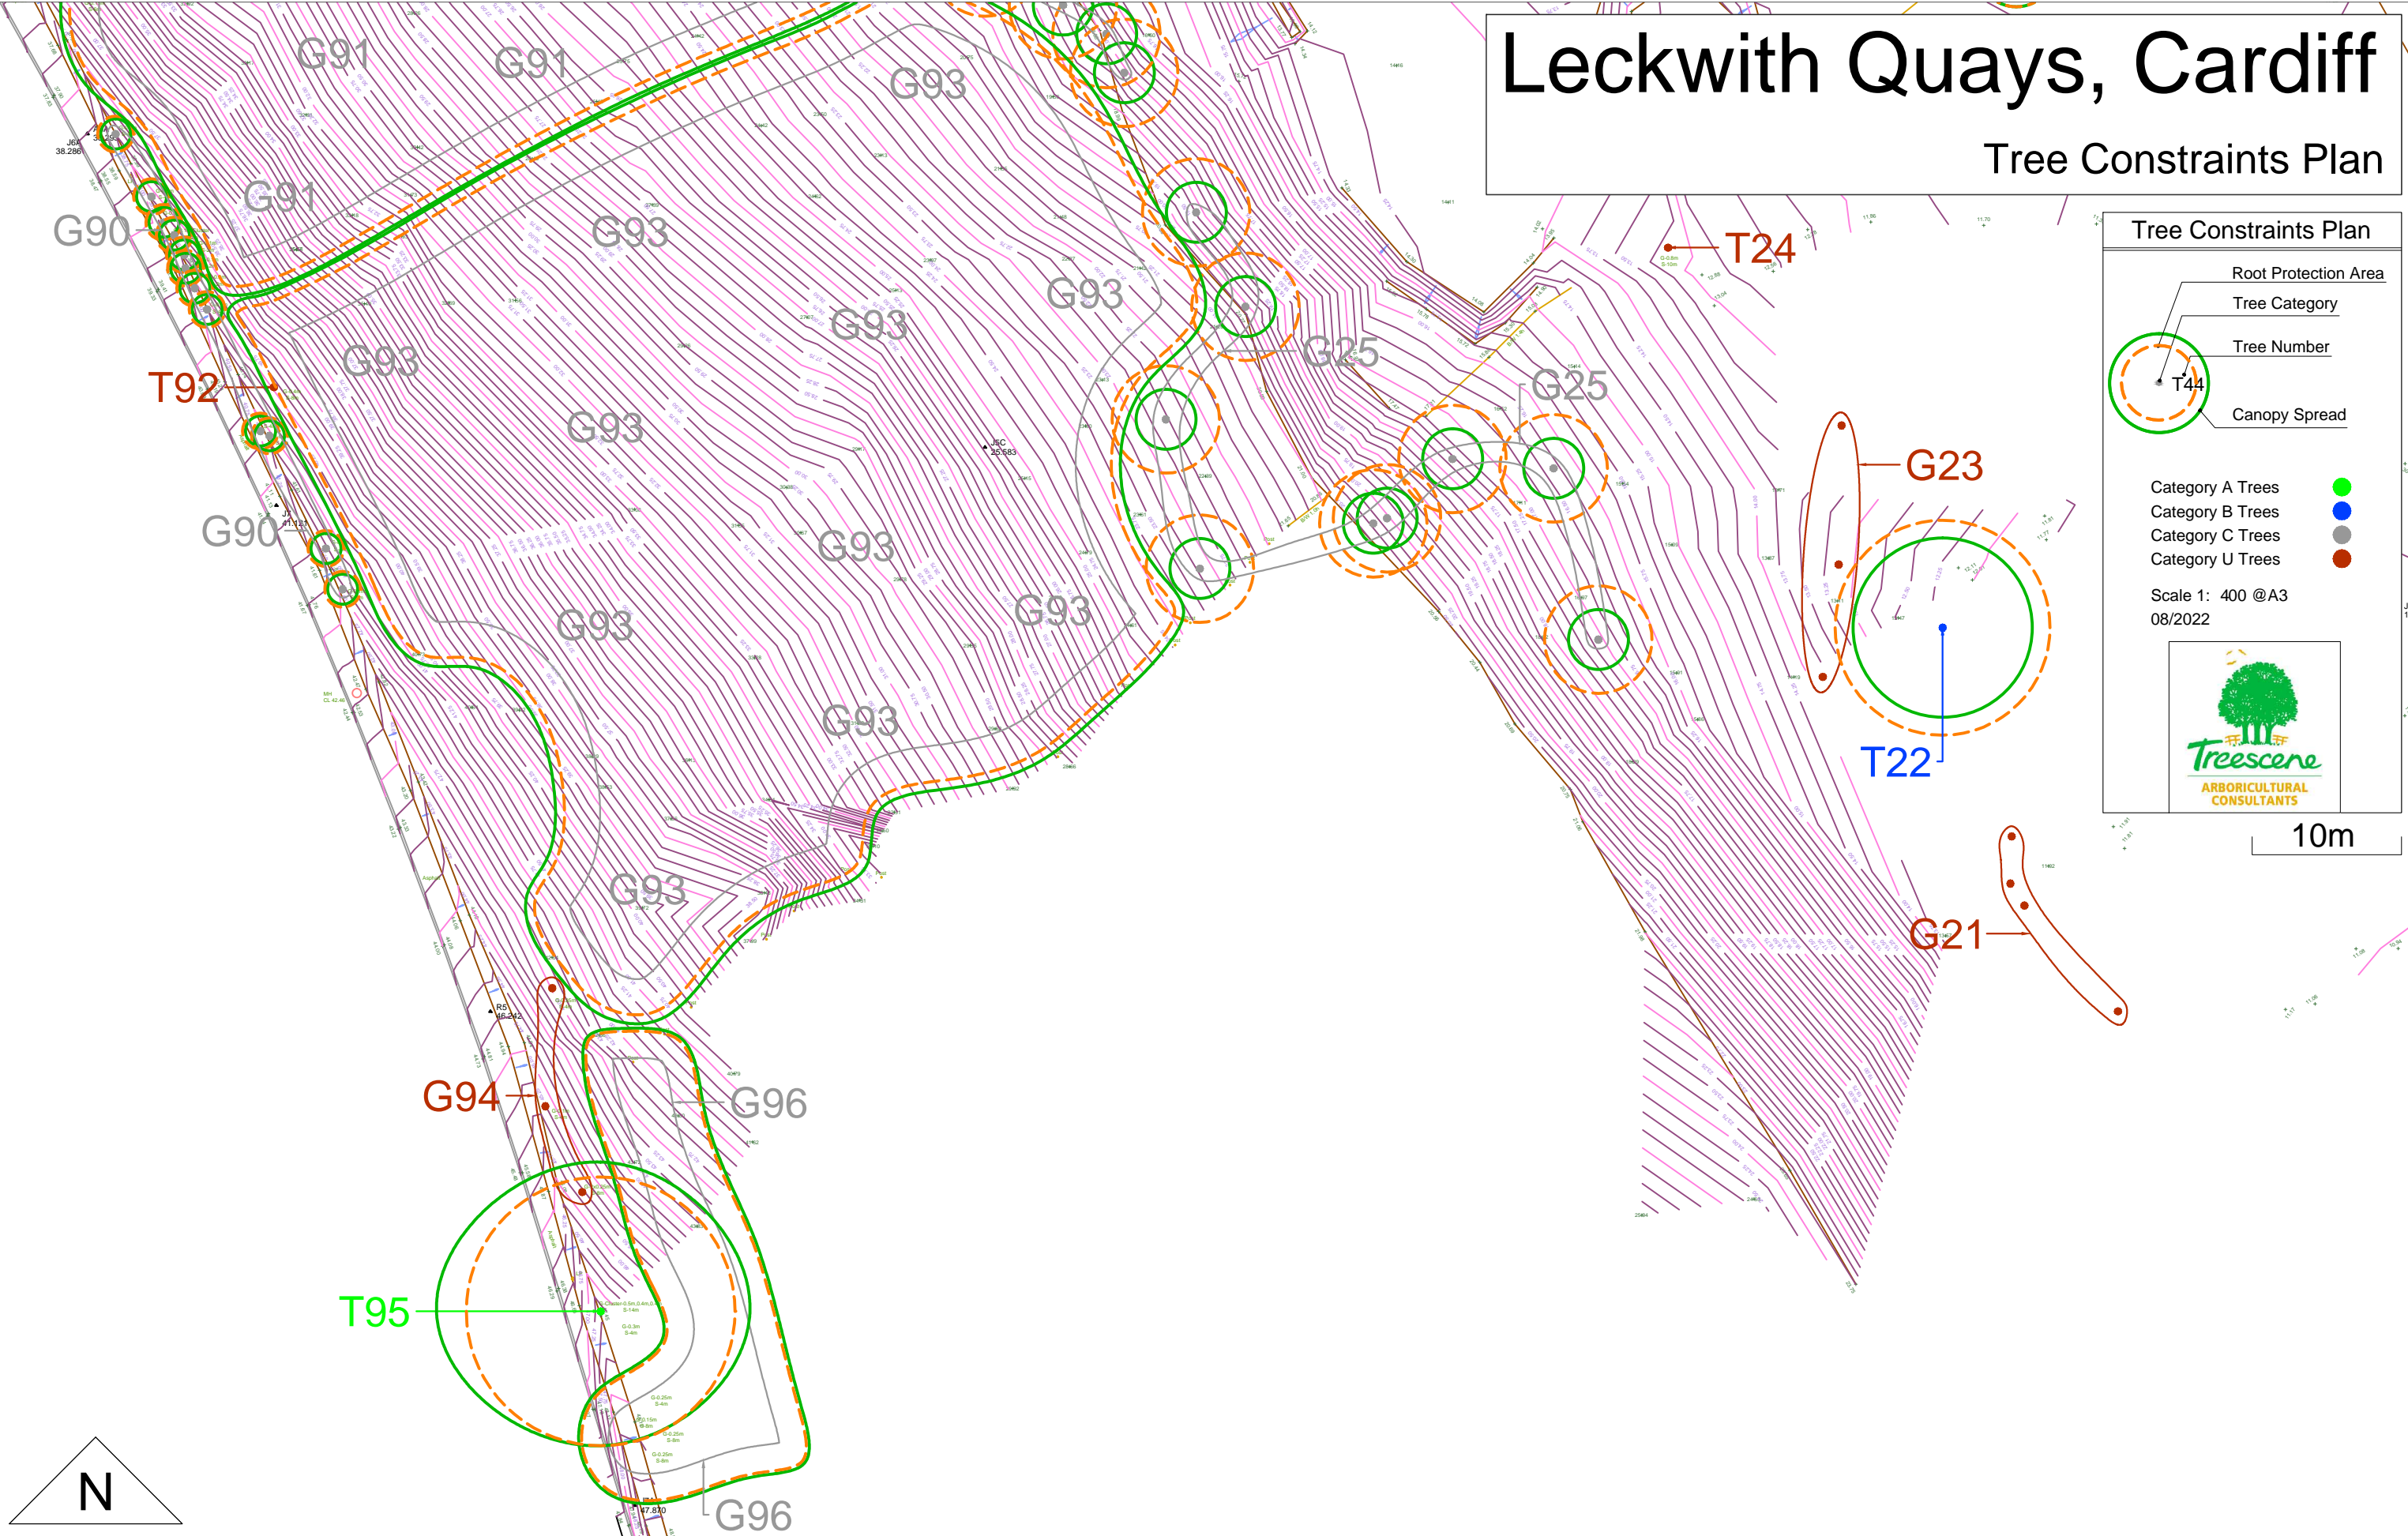

Tree Constraints Plan


- Root Protection Area
- Tree Category
- Tree Number
- Canopy Spread

Category A Trees ●
Category B Trees ●
Category C Trees ●
Category U Trees ●

Scale 1: 400 @A3
08/2022


10m



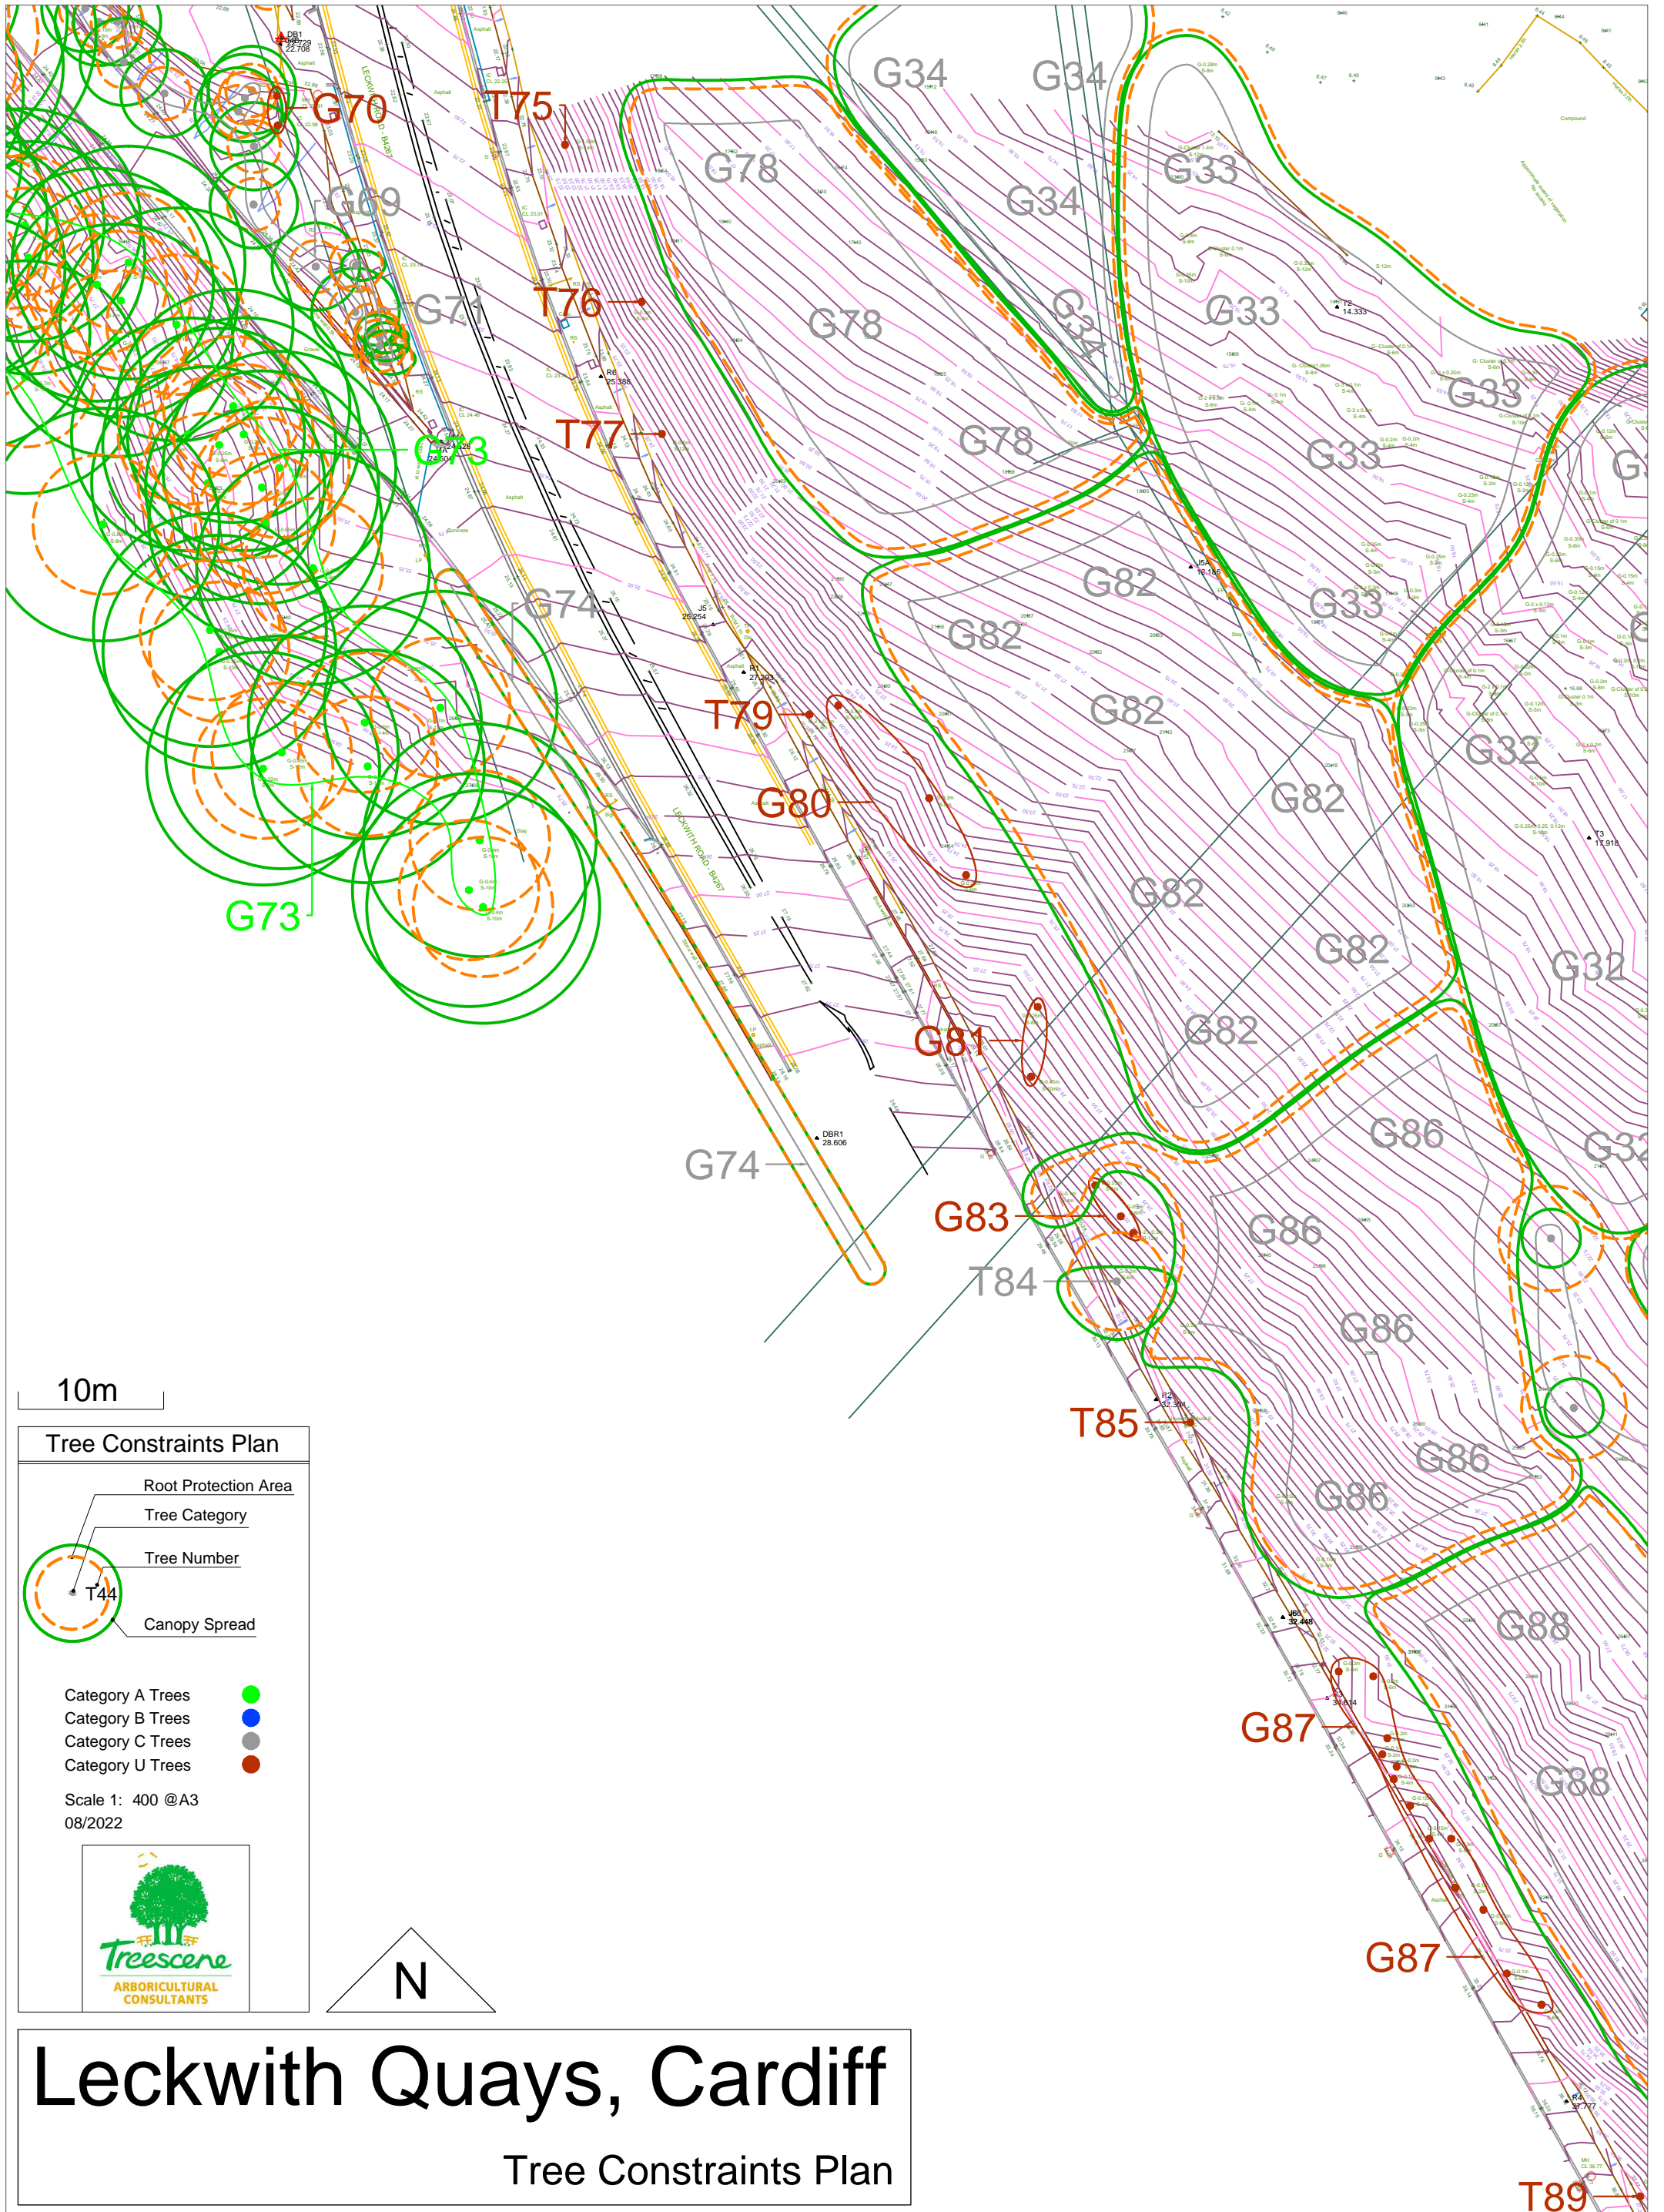


10m

Tree Constraints Plan

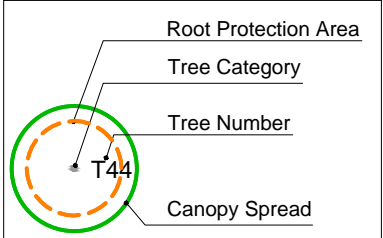

- Category A Trees ●
- Category B Trees ●
- Category C Trees ●
- Category U Trees ●


Scale 1: 400 @A3
08/2022

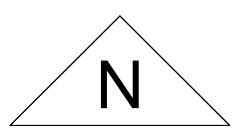

Leckwith Quays, Cardiff

Tree Constraints Plan

T89

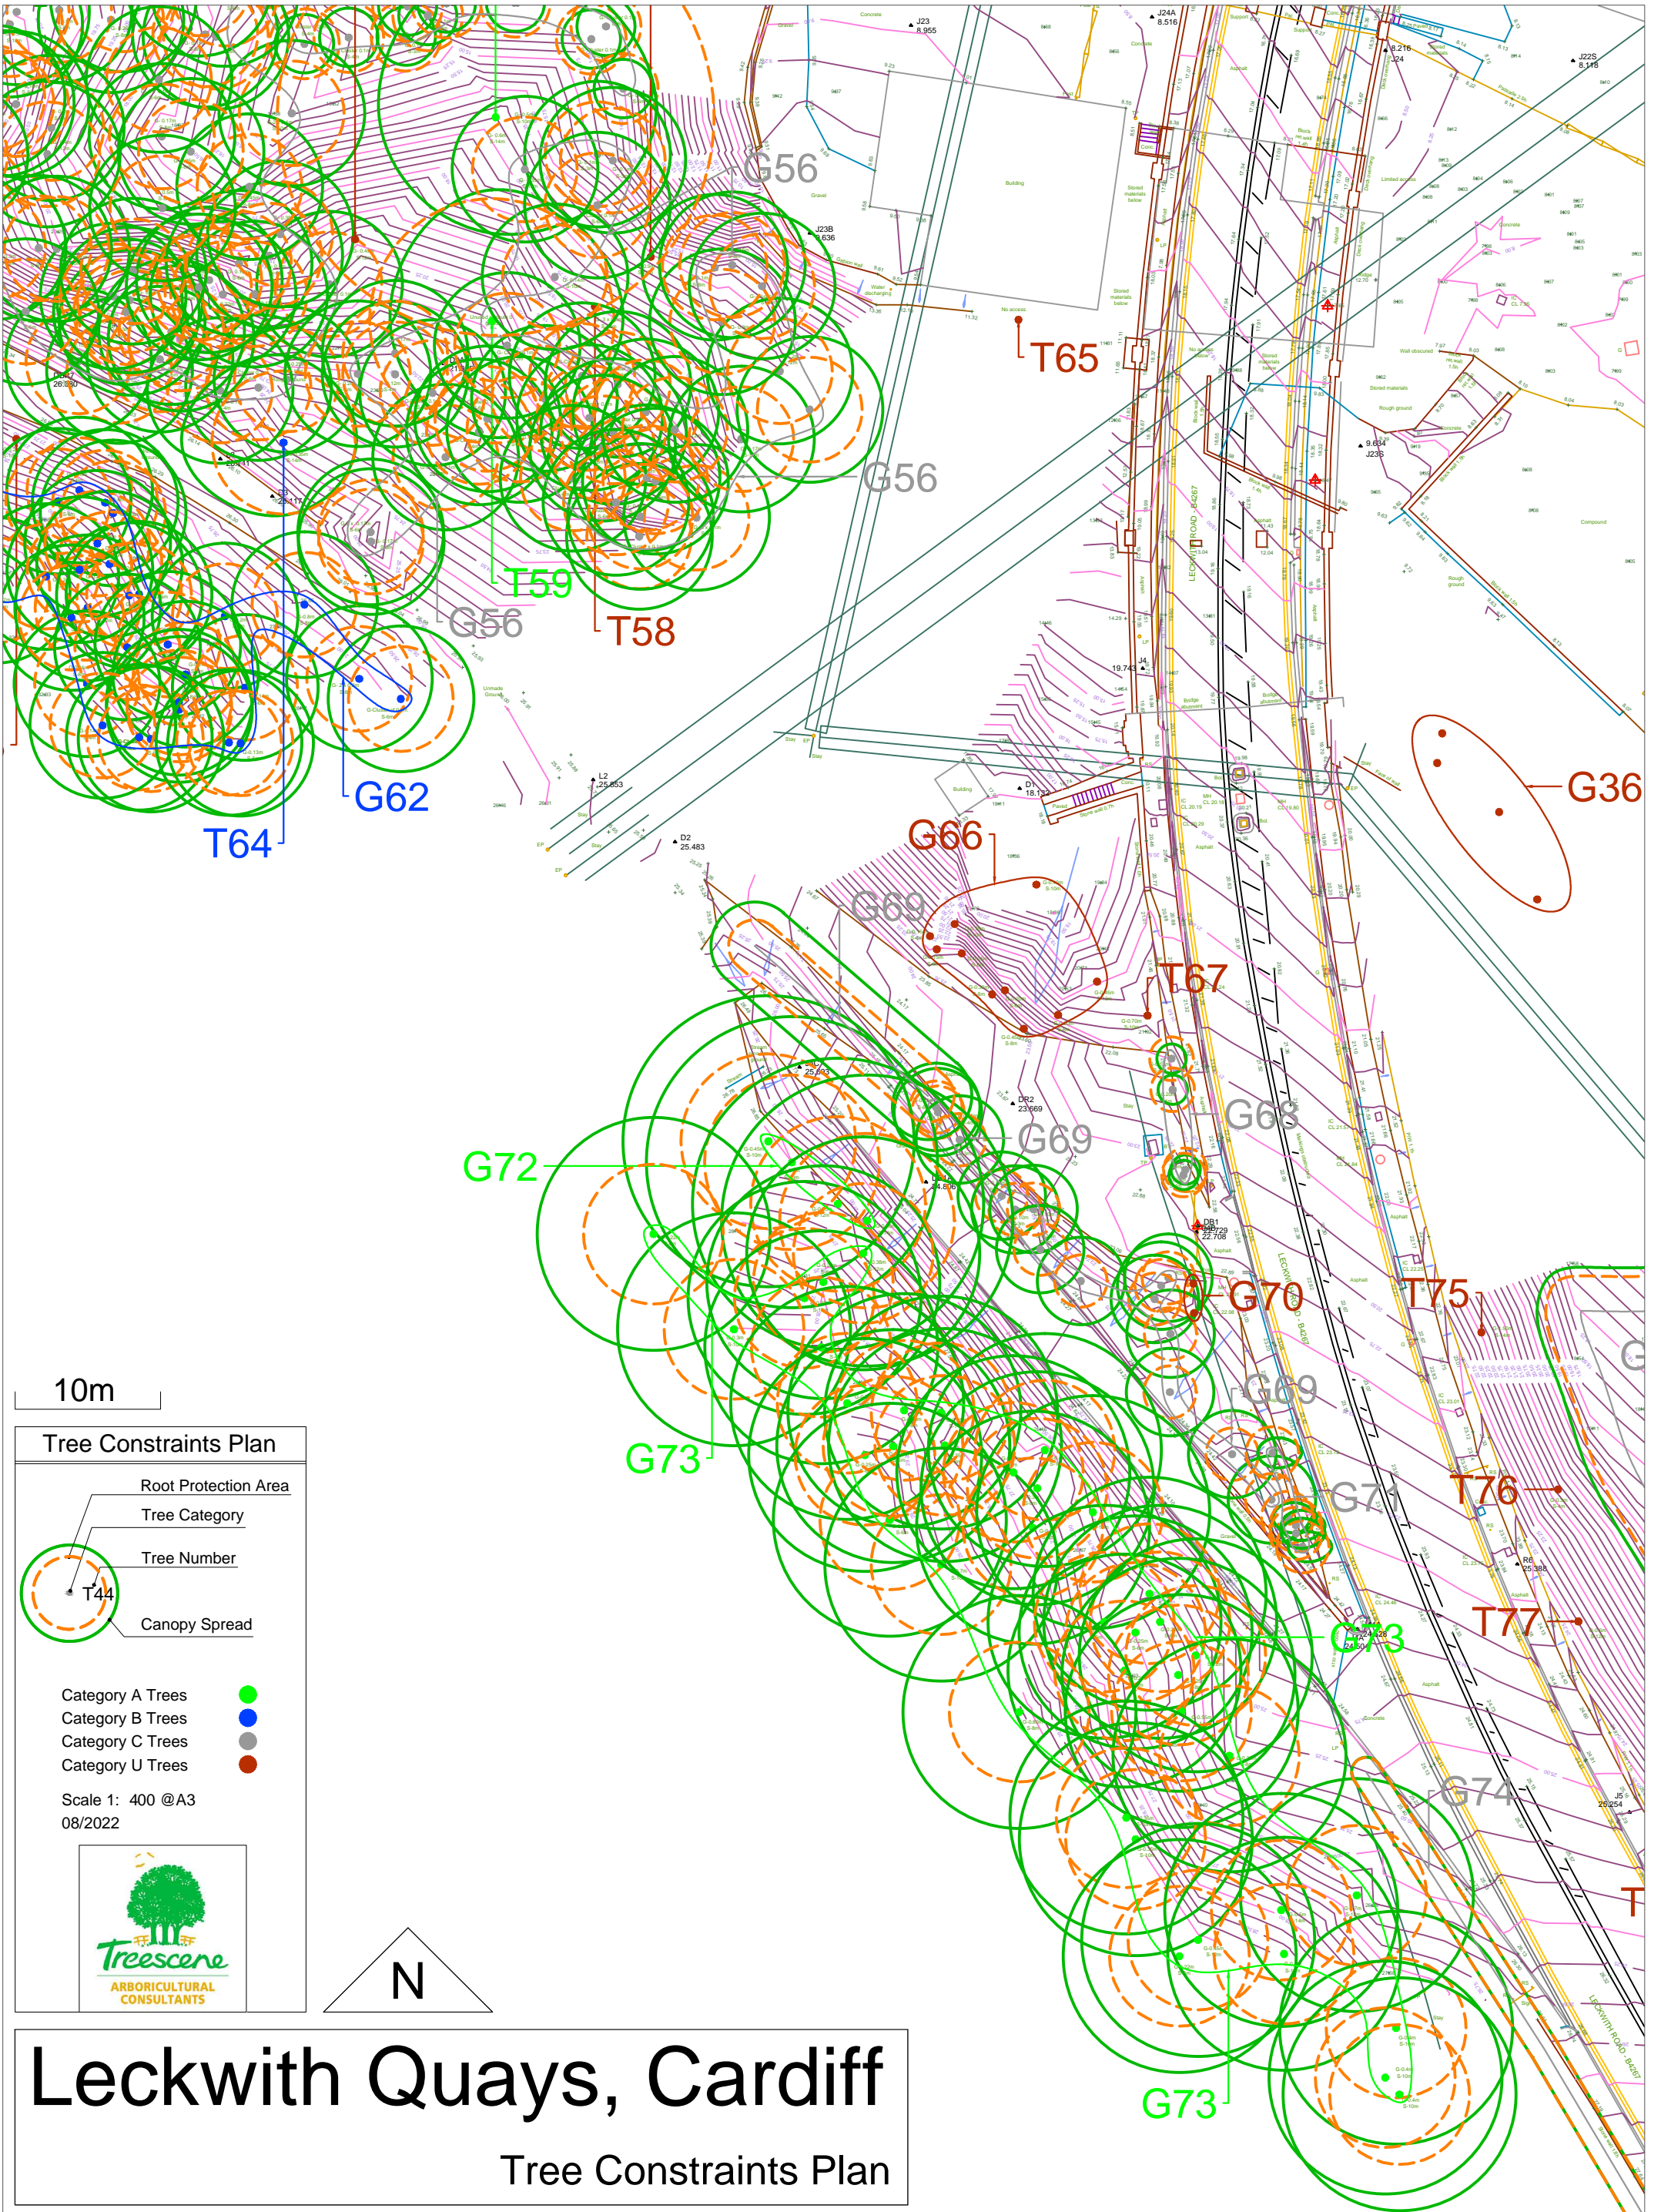

10m

Tree Constraints Plan

- Root Protection Area
- Tree Category
- Tree Number
- Canopy Spread

Category A Trees ●
 Category B Trees ●
 Category C Trees ●
 Category U Trees ●

Scale 1: 400 @ A3
 08/2022

N

Leckwith Quays, Cardiff

Tree Constraints Plan

Leckwith Quays, Cardiff




Tree Constraints Plan

Tree Constraints Plan

- Root Protection Area
- Tree Category
- Tree Number
- Canopy Spread

Category A Trees ●
Category B Trees ●
Category C Trees ●
Category U Trees ●

Scale 1: 400 @A3
08/2022

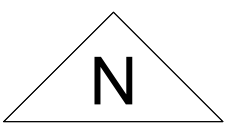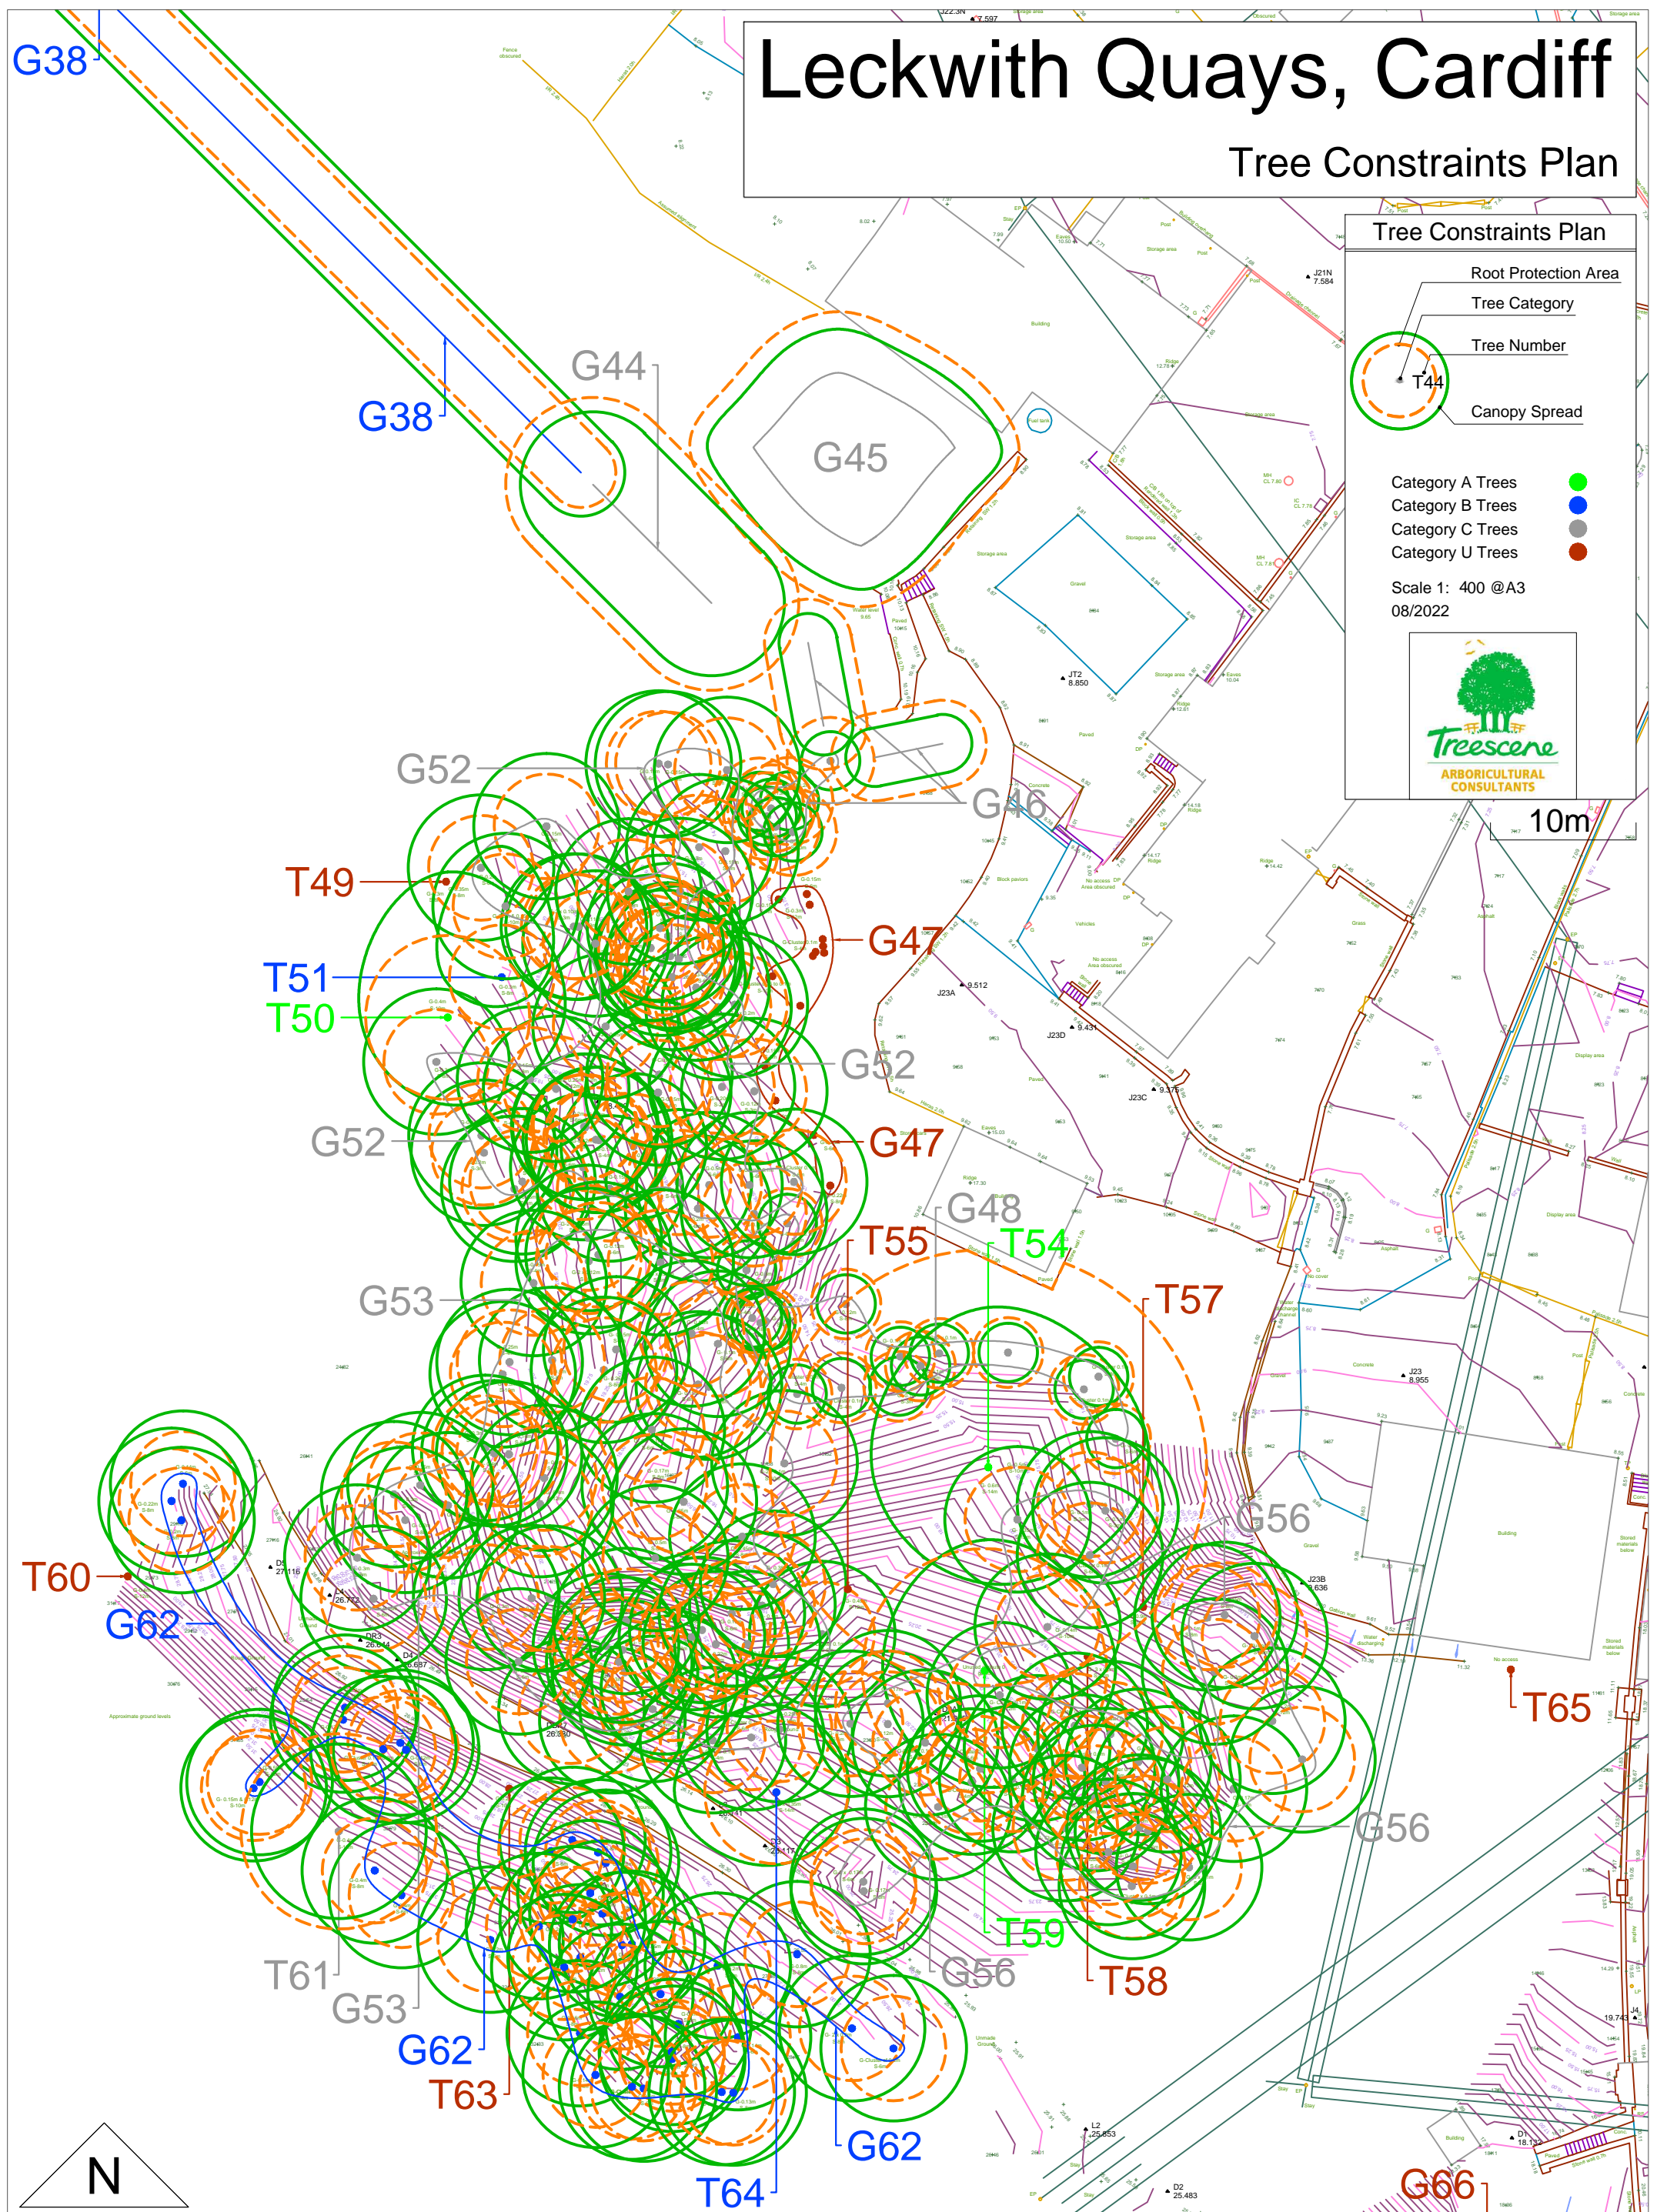

Leckwith Quays, Cardiff


Tree Constraints Plan

Tree Constraints Plan



- Root Protection Area
- Tree Category
- Tree Number
- Canopy Spread

Category A Trees ●
Category B Trees ●
Category C Trees ●
Category U Trees ●

Scale 1: 400 @A3
08/2022





10m

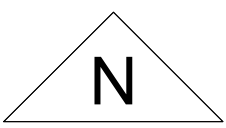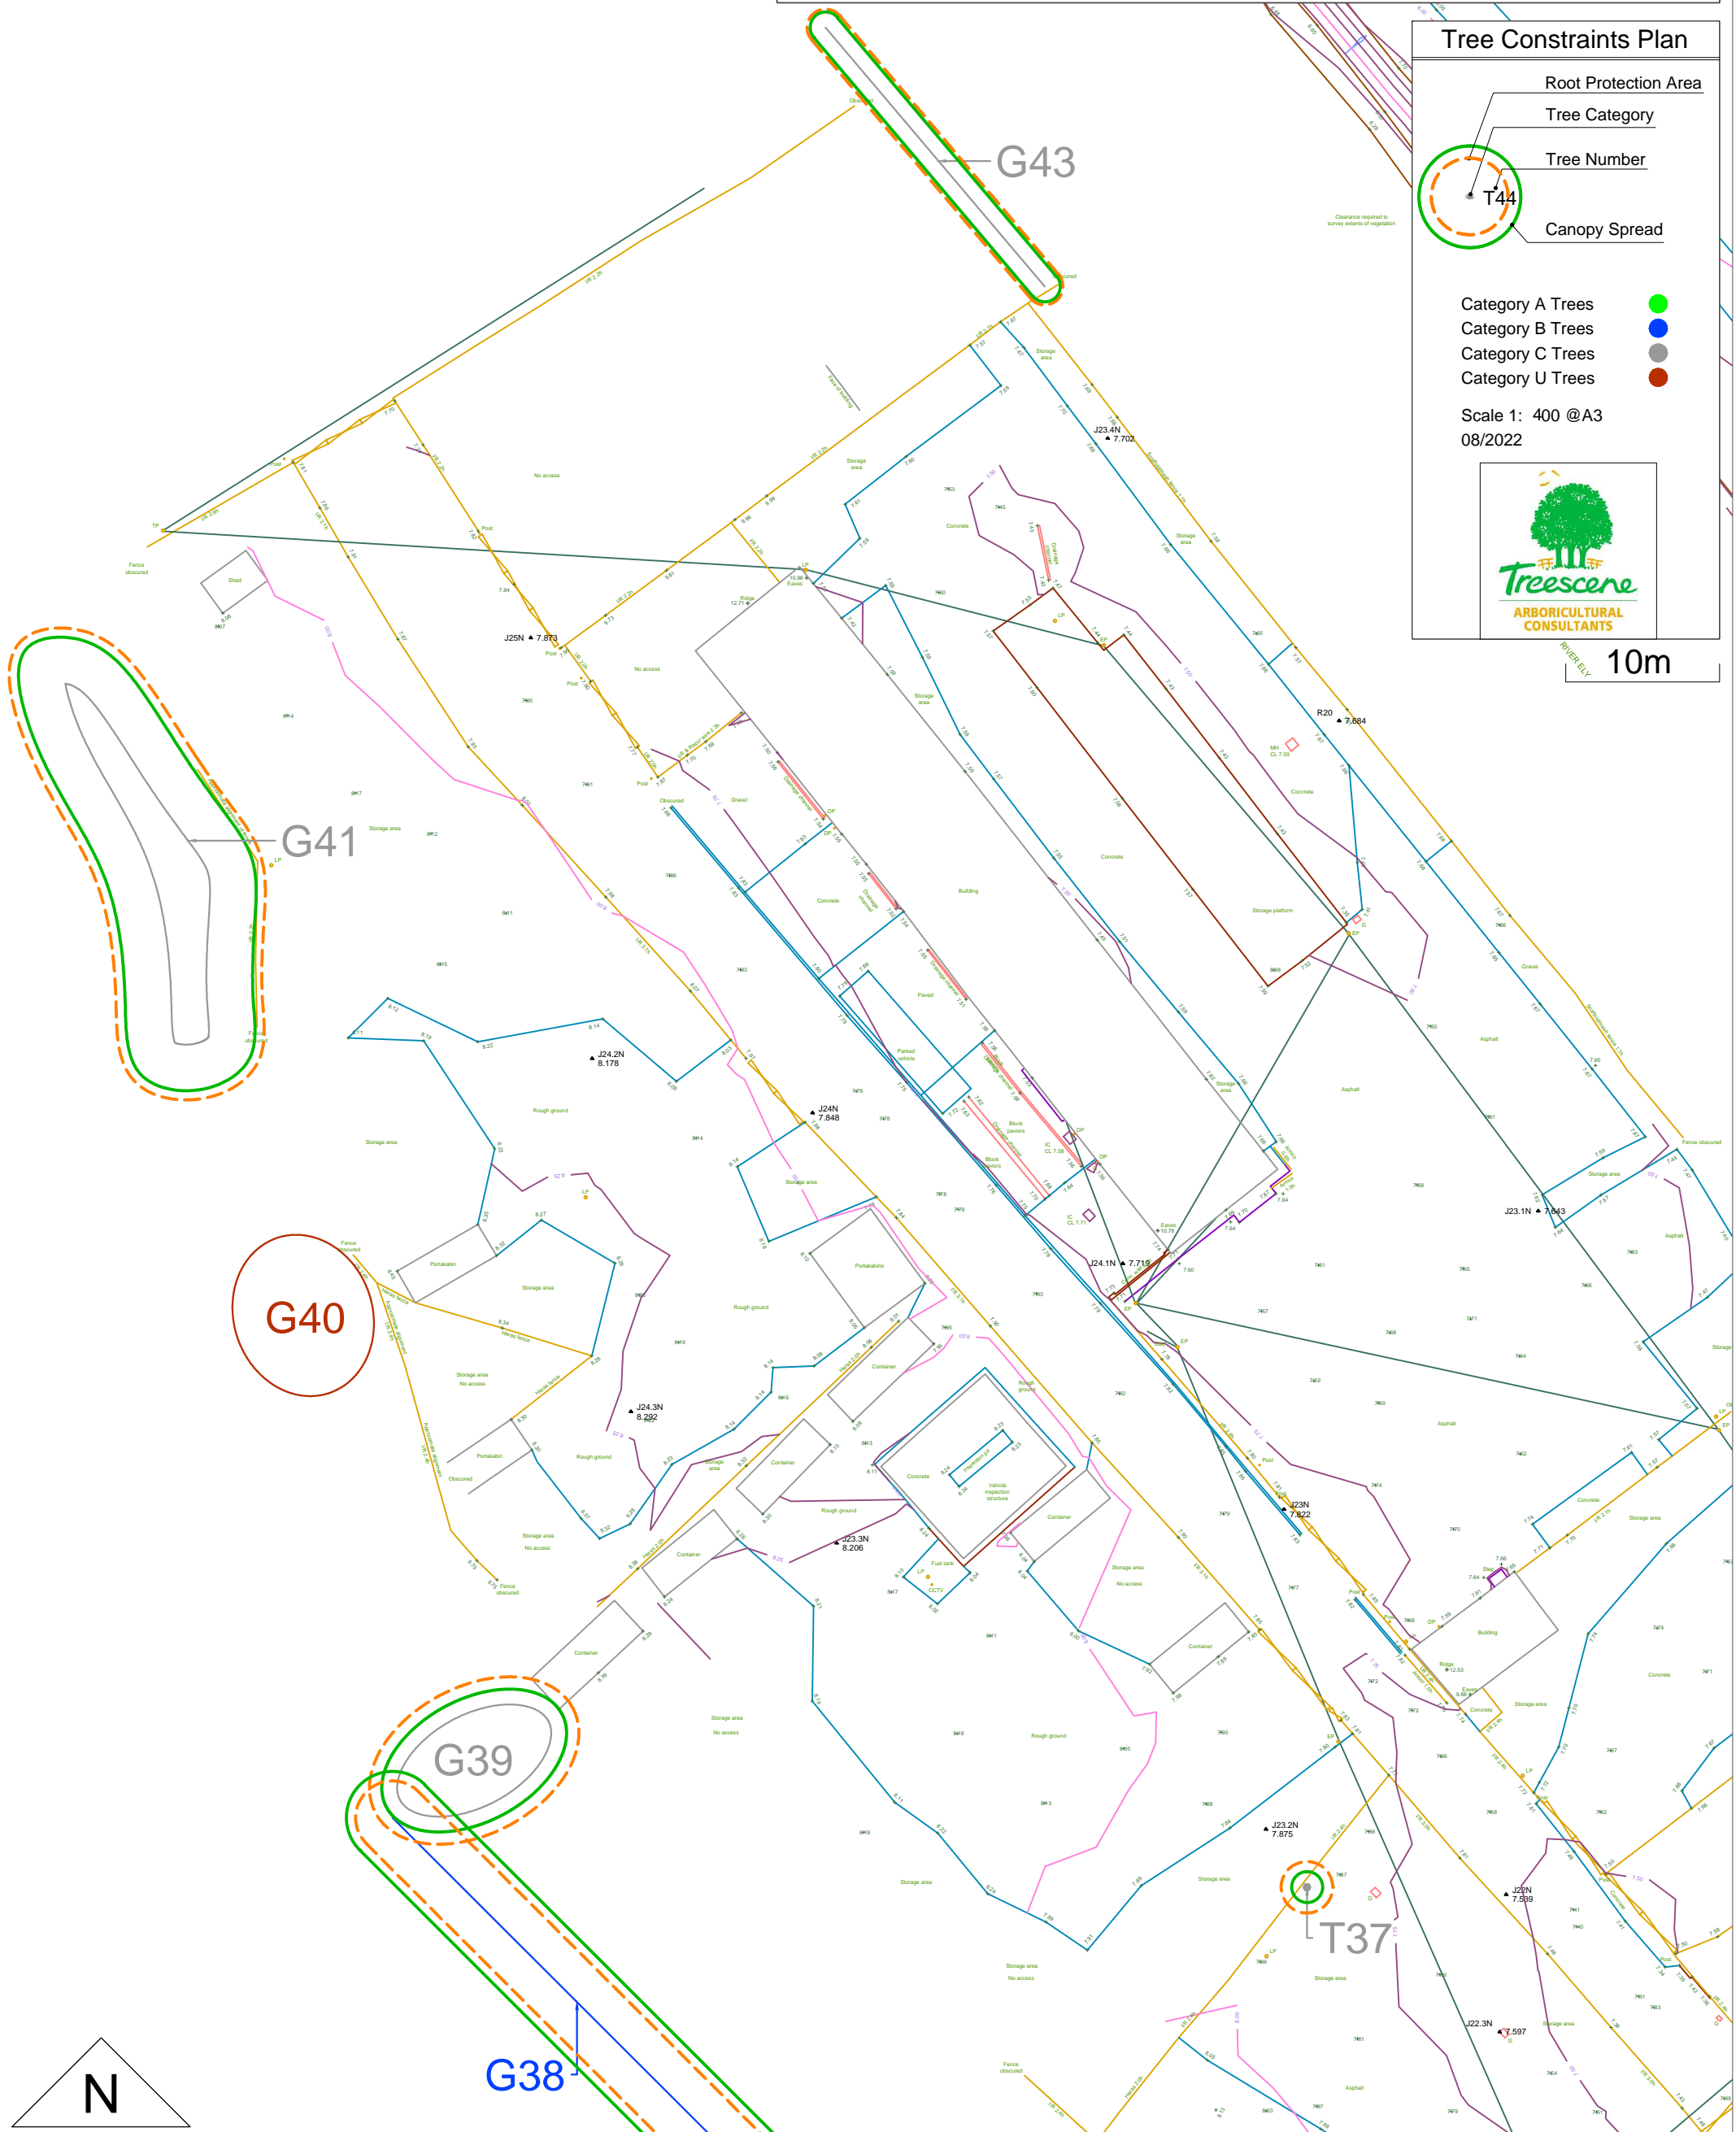

Leckwith Quays, Cardiff

Tree Constraints Plan

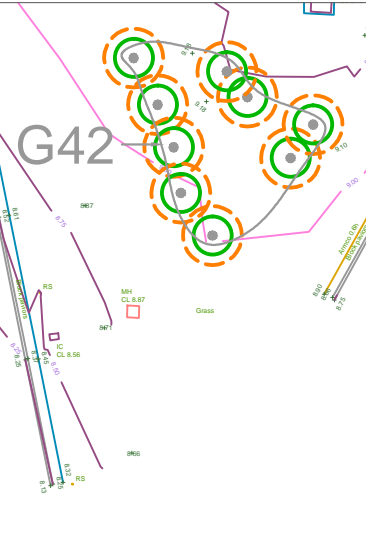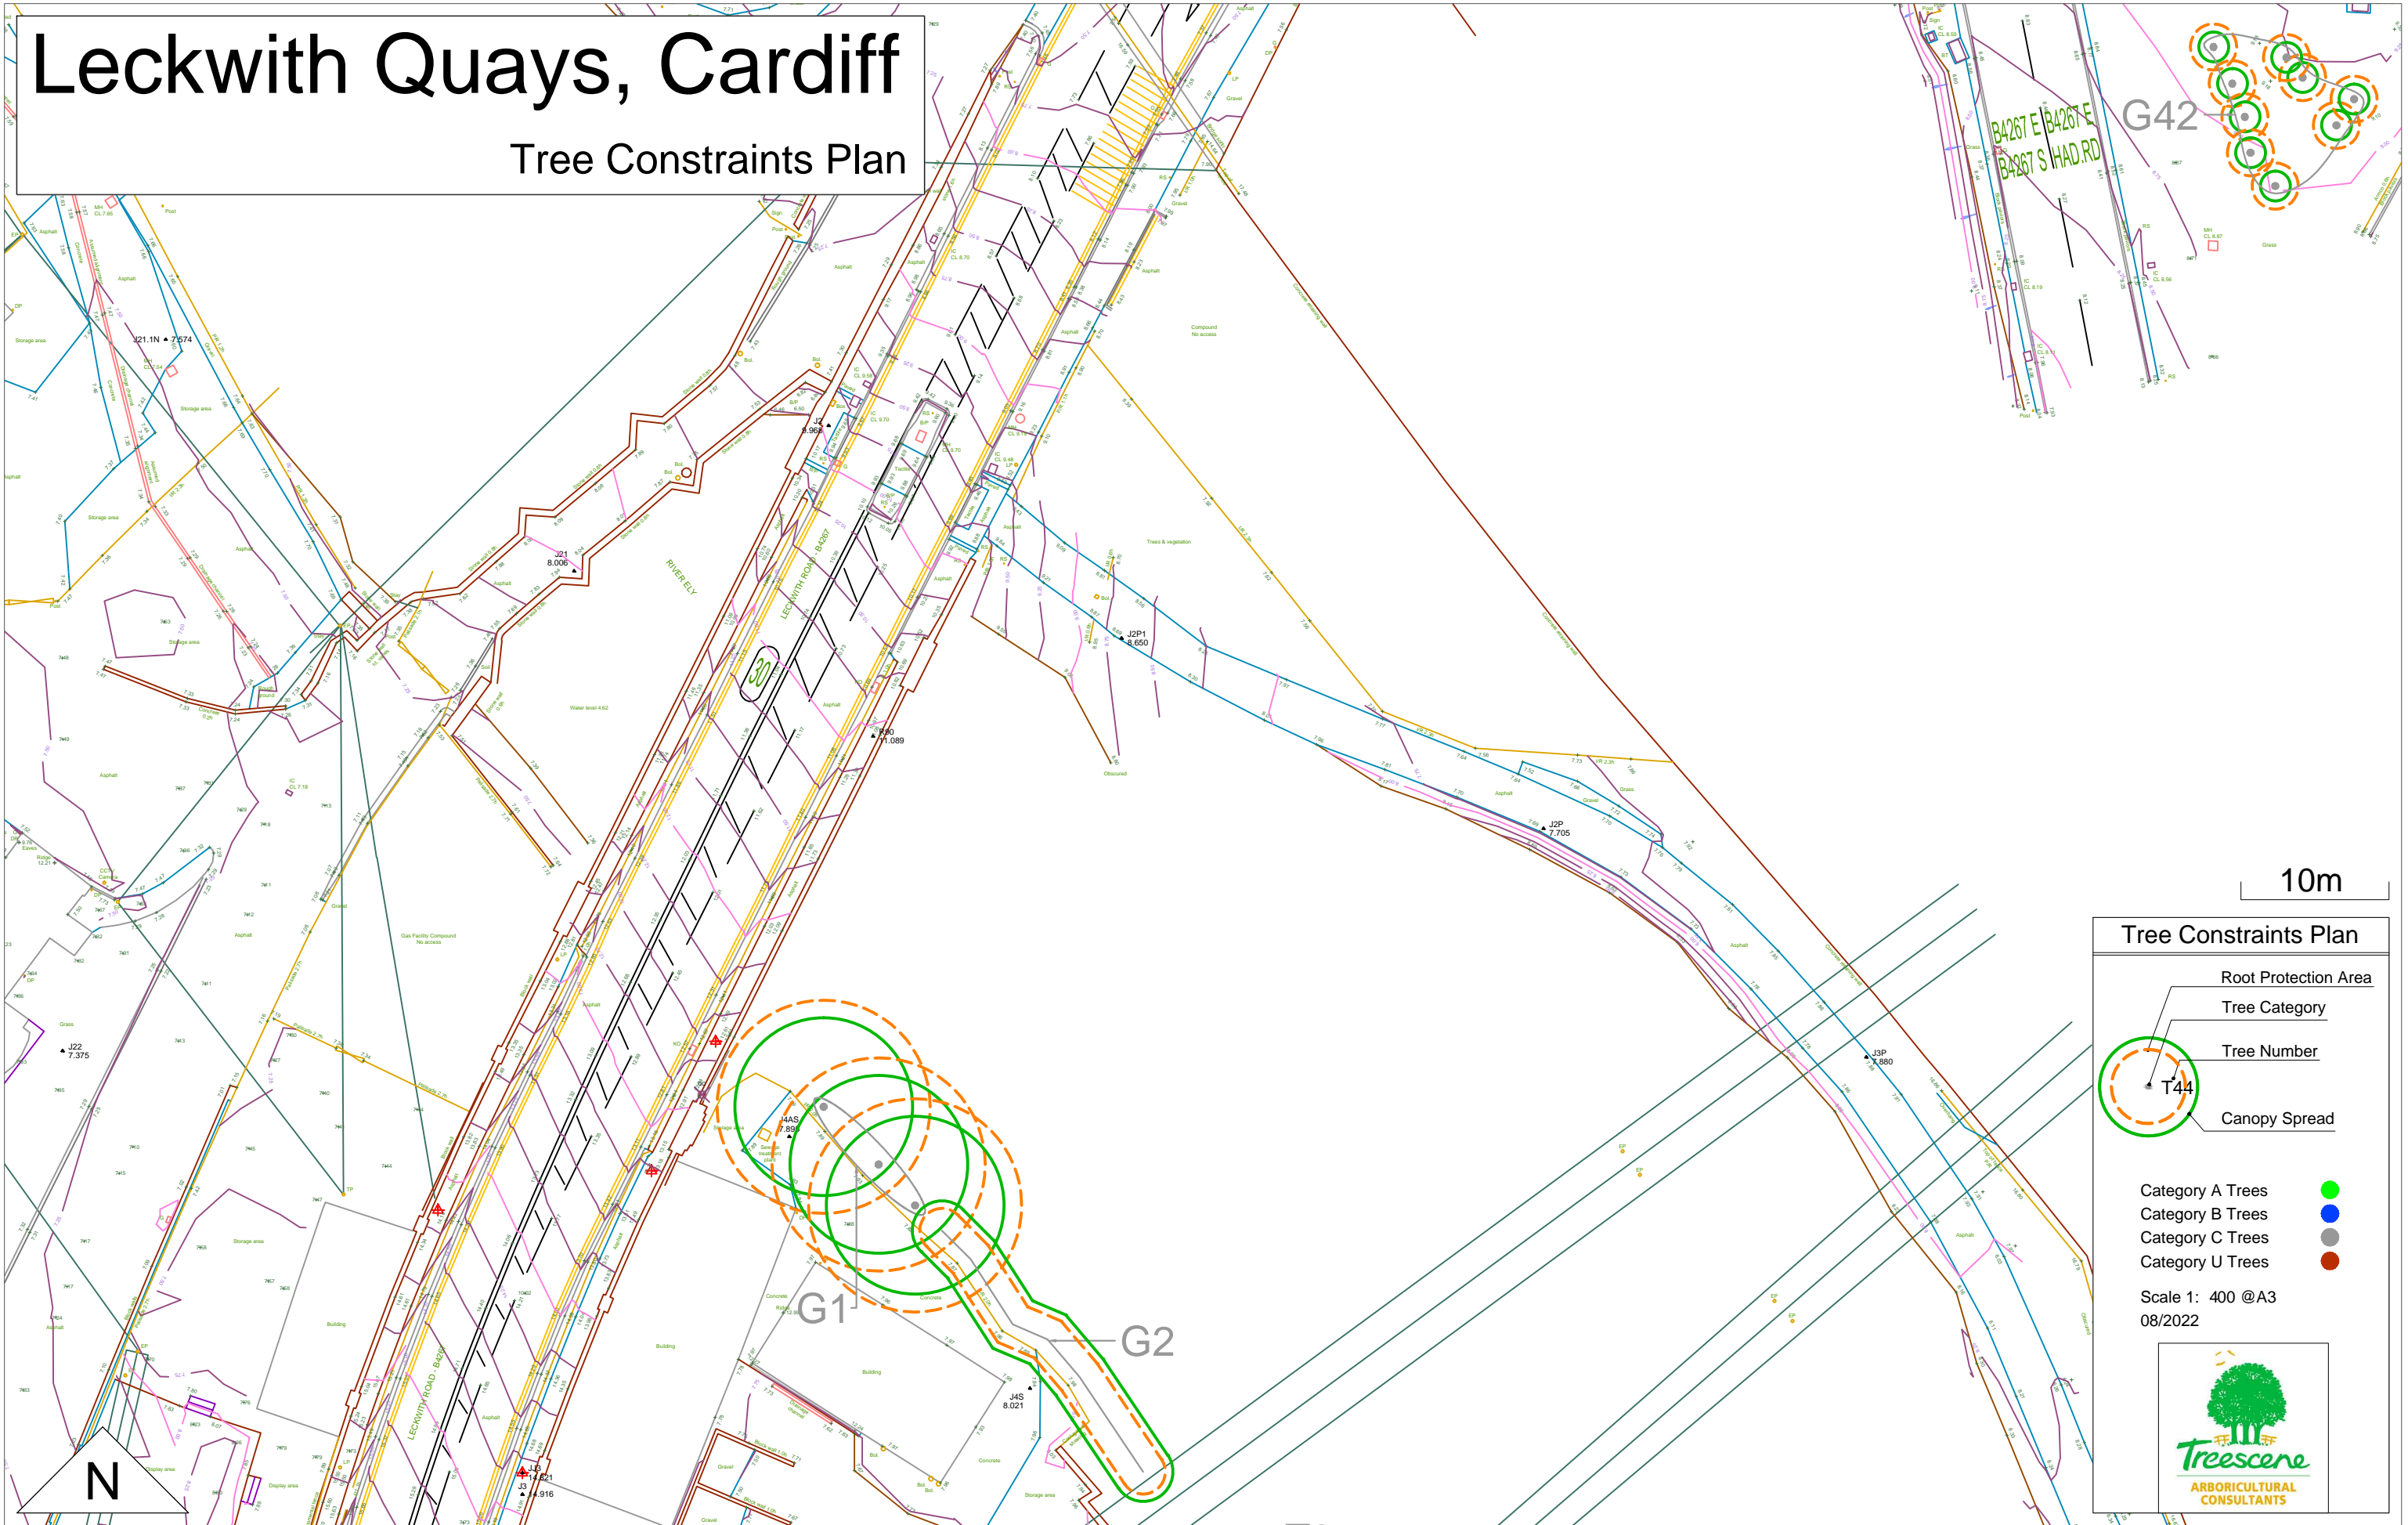

10m

Tree Constraints Plan

- Root Protection Area
- Tree Category
- Tree Number
- Canopy Spread

- Category A Trees ●
- Category B Trees ●
- Category C Trees ●
- Category U Trees ●

Scale 1: 400 @A3
08/2022

