


Refer to Drawing : VG0101-ALA-00-XX-DR-L-00011

Refer to Drawing : VG0101-ALA-00-XX-DR-L-00014

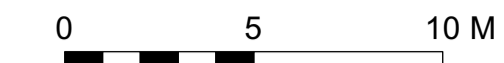

Note
1. Do not scale from this drawing
2. To be read in conjunction with Project Risk Register REF: XXX
3. To be read in conjunction with all other Landscape Architect's drawings

- KEY**
- Site Boundary
 - Proposed Building
 - Canopy / Building Overhang
 - Existing Tree
 - Existing Tree to be removed
 - Existing Wall to be removed
 - Primary Building Entrance
 - Secondary Building Entrance
 - Vehicular Workshop Entrance
- Planting**
- Proposed Tree
 - Proposed Multi-stem Tree
 - Grass Seed
 - Turf
 - Amenity Planting
 - Rain garden Planting
 - Swale Planting
 - Wildflower Meadow Planting
 - Woodland Edge Planting
 - Native Buffer Planting
 - Dense Native Buffer Planting
 - Ornamental Planting
 - Hedge Planting
- Paving**
- Pedestrian Macadam
 - Vehicular Macadam
 - Concrete Block Paving
 - Concrete Block Paving
 - Concrete Block Paving
 - Permeable Block Paving
 - MUGA Permeable Surface

- KEY CONTINUED**
- P7 Concrete surface
 - P8 Resinbound Gravel
 - P9 Blister Paving
 - P10 Decorative Gravel
- Furniture**
- S1 Double Stacked Cycle Rack
 - S2 Cycle Shelter
 - S3 Seating Bench
 - S4 Picnic Bench
 - S5 EVCP
 - S6 Cycle Stands
 - S7 Dining Furniture
 - S8 Timber Feature Bench
 - S9 Raised Planter with Timber Seating
 - S10 Door Protection Barrier
 - S11 Motorcycle Anchor
 - S12 Litter Bin
 - S13 Removable Bollard
 - S14 Fixed Bollard
 - S15 Boulders
 - S16 Rising Arm Barrier
- Fencing and Structures**
- Proposed Fencing
 - Proposed Gates
 - Retaining Wall
 - Feature Wall

ID	RISK	MITIGATION	DATE MITIGATED
RESIDUAL PROJECT RISKS			

DATE	REV	DESCRIPTION OF REVISION	DRAWN BY	APPROVED BY
31/05/2024	P08	Issued for Planning a. Arm barrier added to vehicular entrance and road widened to allow for reduced access b. Retaining gable wall layout updated c. Service yard hard surface changed from vehicular lanes to concrete surfacing d. Extended hedgerow added as a response to ecological officer comment	MDS	MH

REVISIONS

STATUS: **A2 - Authorised and Accepted as Planning Application Submission**

ares
LANDSCAPE ARCHITECTS

Ares Landscape Architects LTD
Gatecrasher,
51 Eyre Lane
Sheffield
S1 4RB
t: 0114 276 2000
e: hello@aresdesign.co.uk
w: ares.eu.com

CLIENT: **Cardiff and Vale College**

PROJECT TITLE: **Advanced Technology Centre**


DRAWING TITLE: **Detailed General Arrangement 2 of 5**

DRAWING SCALE: 1:200
PAPER SIZE: A1

DRAWN BY: MDS
APPROVED BY: HT

DRAWN DATE: 12/10/2023
ALA PROJECT CODE: ALAT23

DRAWING NUMBER: **VG0101-ALA-ZZ-DR-L-00012 A2**
STATUS: **REVISION P08**

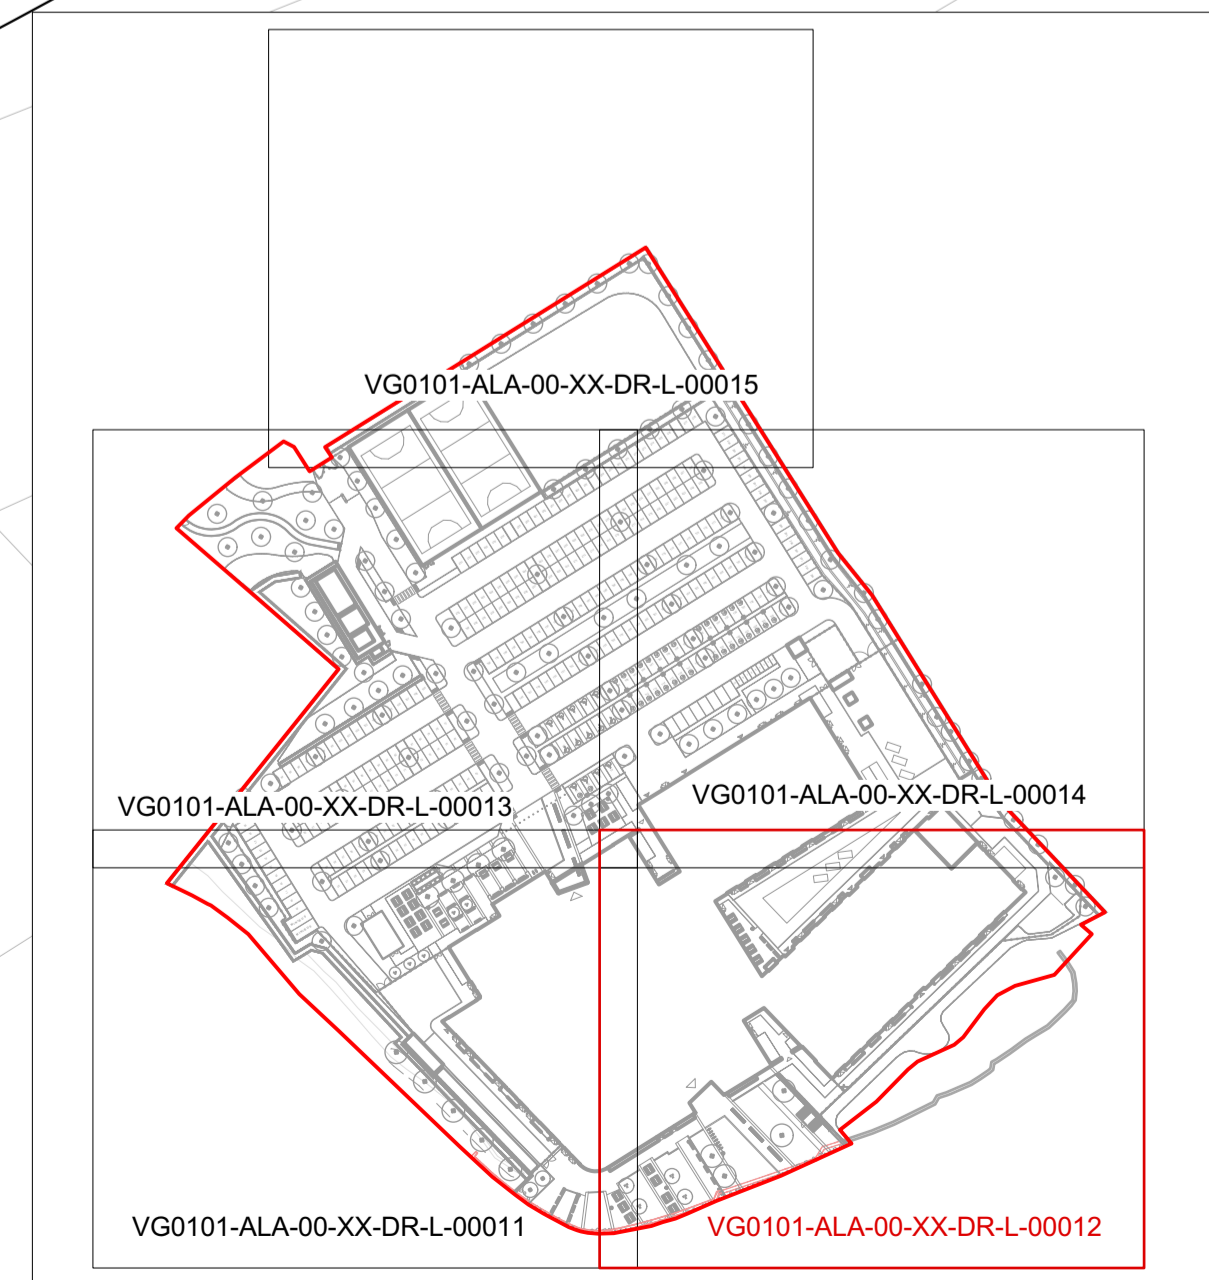

Location Plan

