




D-D Section - North to South
00017 Scale: 200

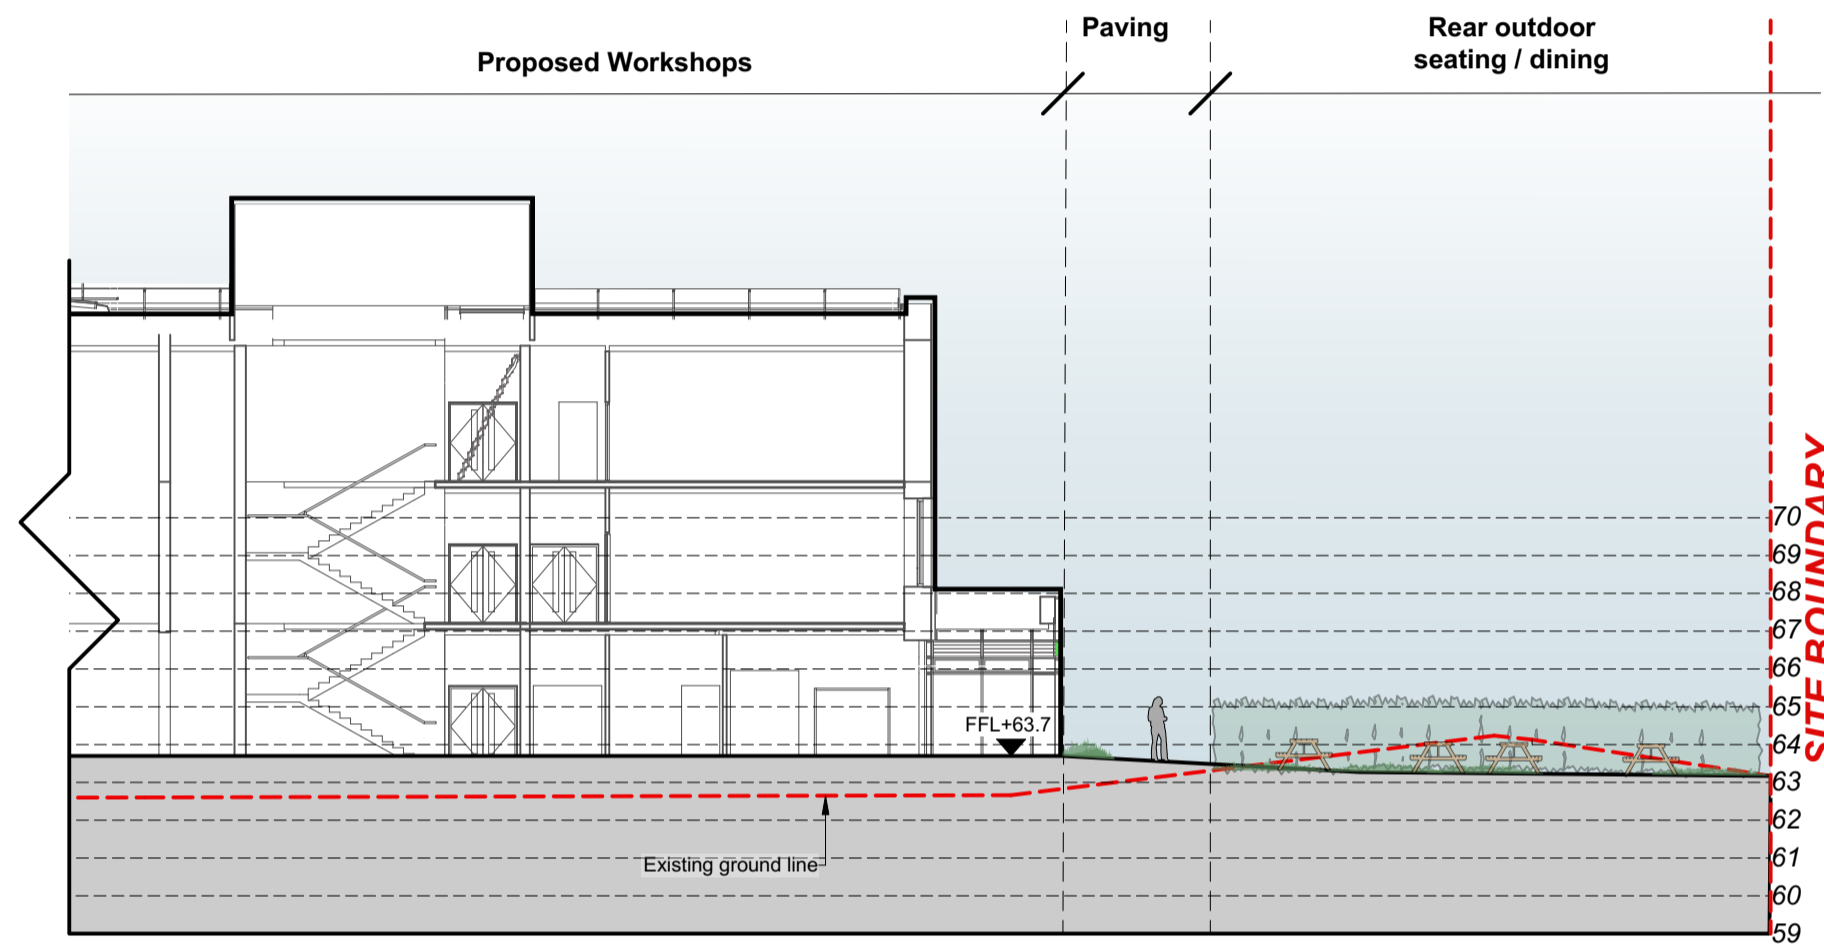

D-D Section - North to South
00017 Scale: 200

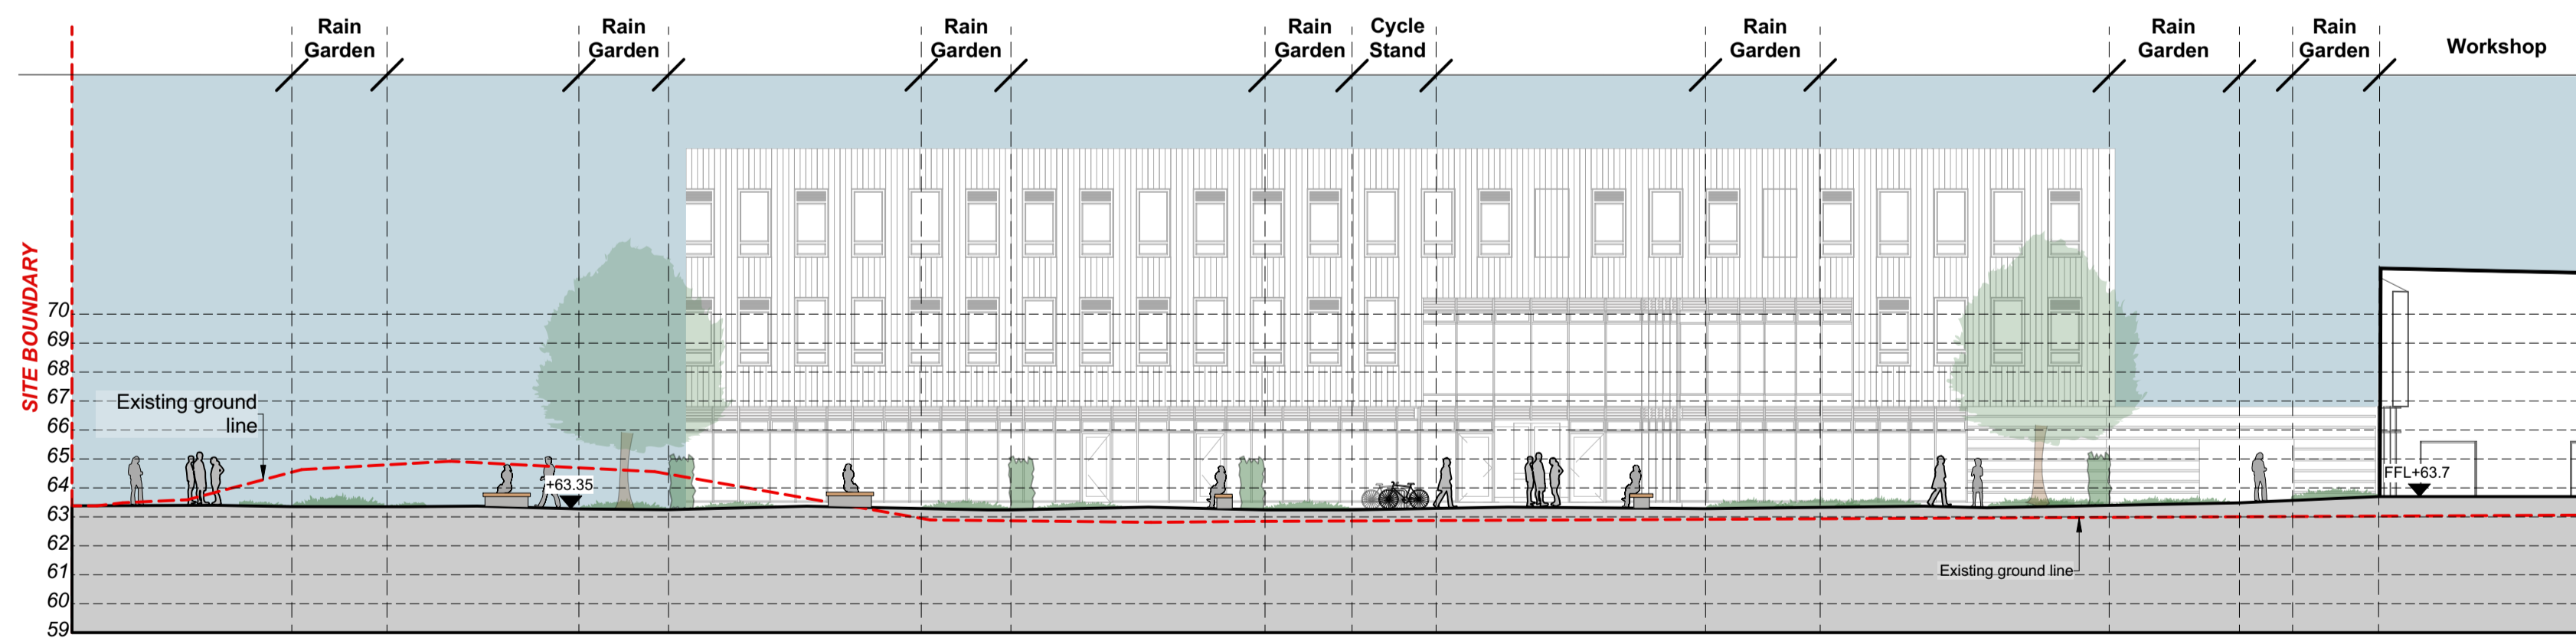

E-E Section - West to East
00017 Scale: 200

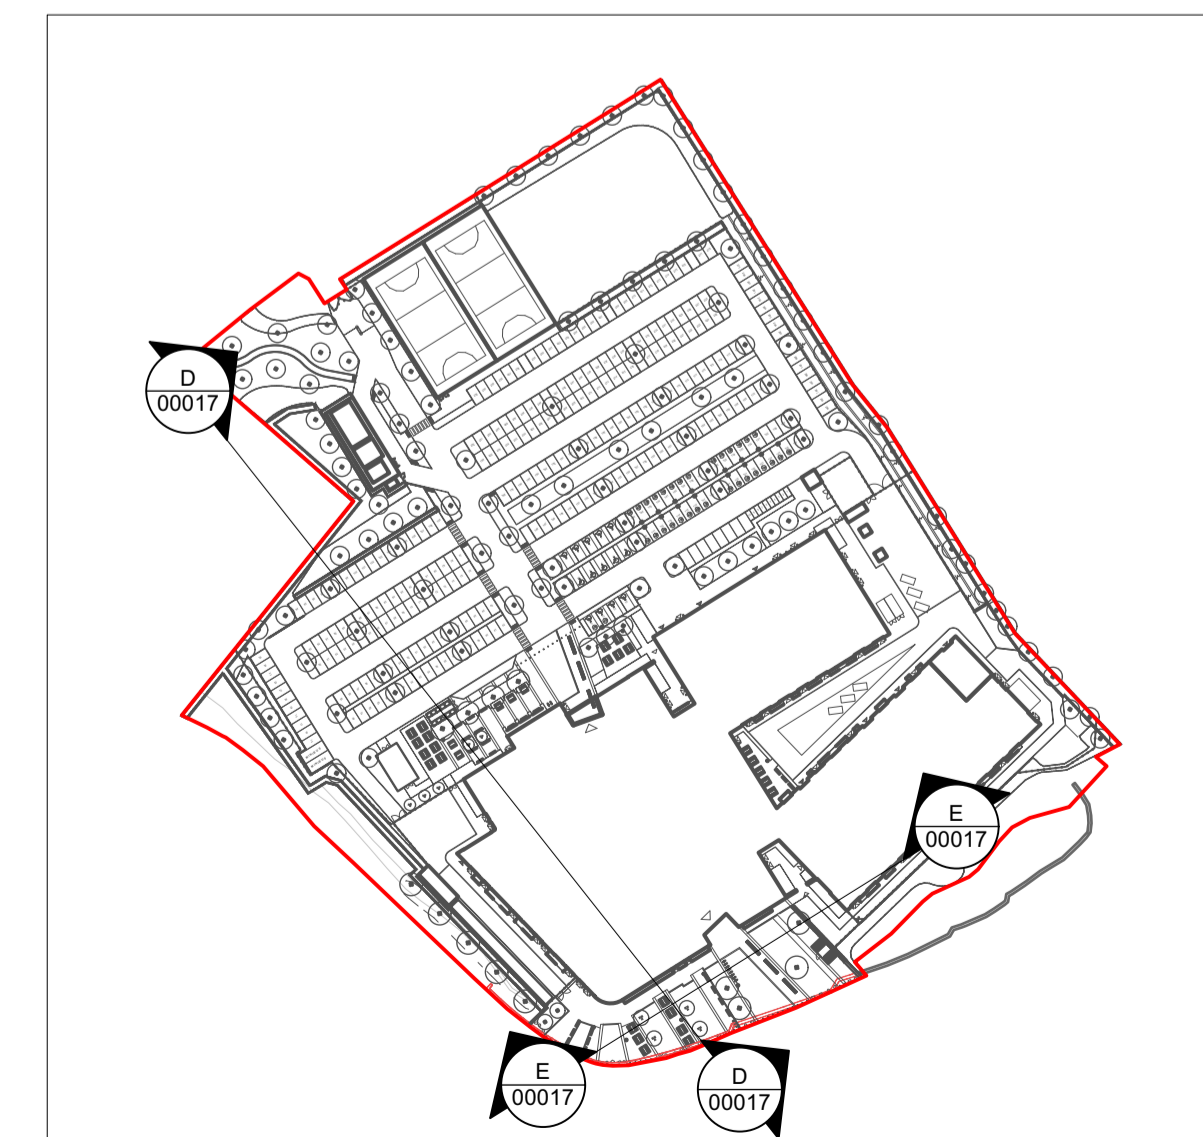

Location Plan

Note
 1. Do not scale from this drawing
 2. To be read in conjunction with Project Risk Register REF: XXX
 3. To be read in conjunction with all other Landscape Architect's drawings

KEY

ID	RISK	MITIGATION	DATE MITIGATED
RESIDUAL PROJECT RISKS			

DATE	REV	DESCRIPTION OF REVISION	DRAWN BY	APPROVED BY
31/05/2024	P05	Issued for Planning Sections updated in coordination with design changes	MDS	MH

REVISIONS

STATUS
A2 - Authorised and Accepted as Planning Application Submission

ares
 LANDSCAPE ARCHITECTS
 Ares Landscape Architects LTD
 Gatecrasher,
 51 Eyre Lane
 Sheffield
 S1 4RS
 t: 0114 276 2000
 e: hello@aresdesign.co.uk
 w: ares.eu.com

CLIENT:
Cardiff and Vale College

PROJECT TITLE:
Advanced Technology Centre

DRAWING TITLE:
Site Sections 2 of 2

DRAWING SCALE: 1:200
 PAPER SIZE: A1
 DRAWN BY: MDS
 APPROVED BY: HT
 DRAWN DATE: 03/11/2023
 ALA PROJECT CODE: ALA723

DRAWING NUMBER: **VG0101-ALA-ZZ-DR-L-00017**
 STATUS: **A2**
 REVISION: **P05**