



© COPYRIGHT  
The copyright in this drawing is vested in Sheppard Robson and no license or assignment of any kind has been, or is, granted to any third party whether by provision of copies or originals or otherwise unless agreed in writing.

**DO NOT SCALE FROM THIS DRAWING**  
The contractor shall check and verify all dimensions on site and report any discrepancies in writing to Sheppard Robson before proceeding work.


**FOR ELECTRONIC DATA ISSUE**  
Electronic Data / drawings are issued as "read only" and should not be interrogated for measurement. All dimensions and levels should read, only from those values stated in text on the drawing.

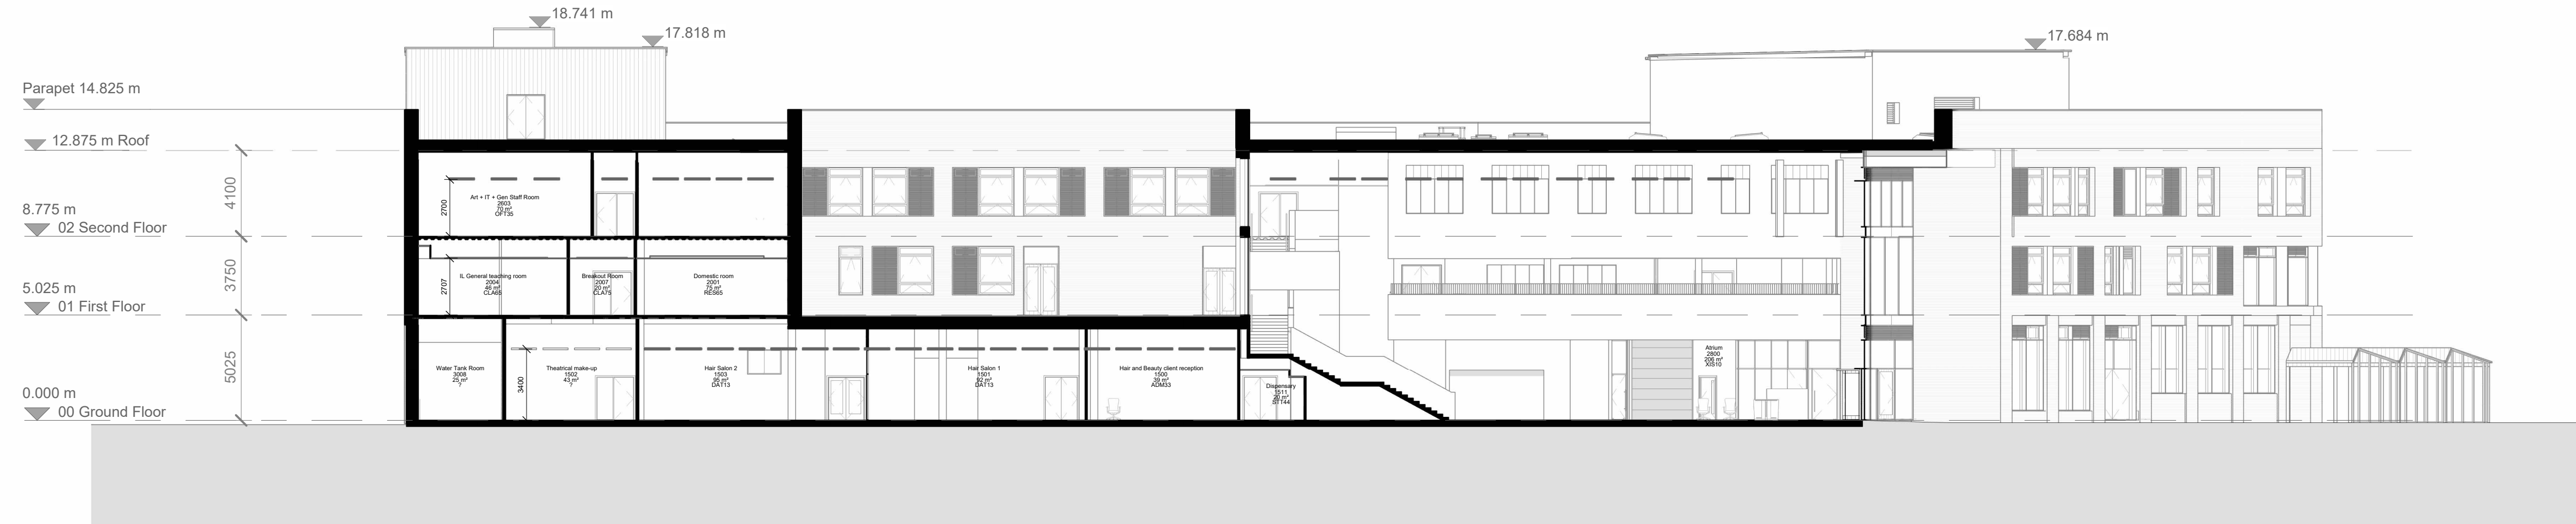


**1 Section A-A**  
02300 1 : 200

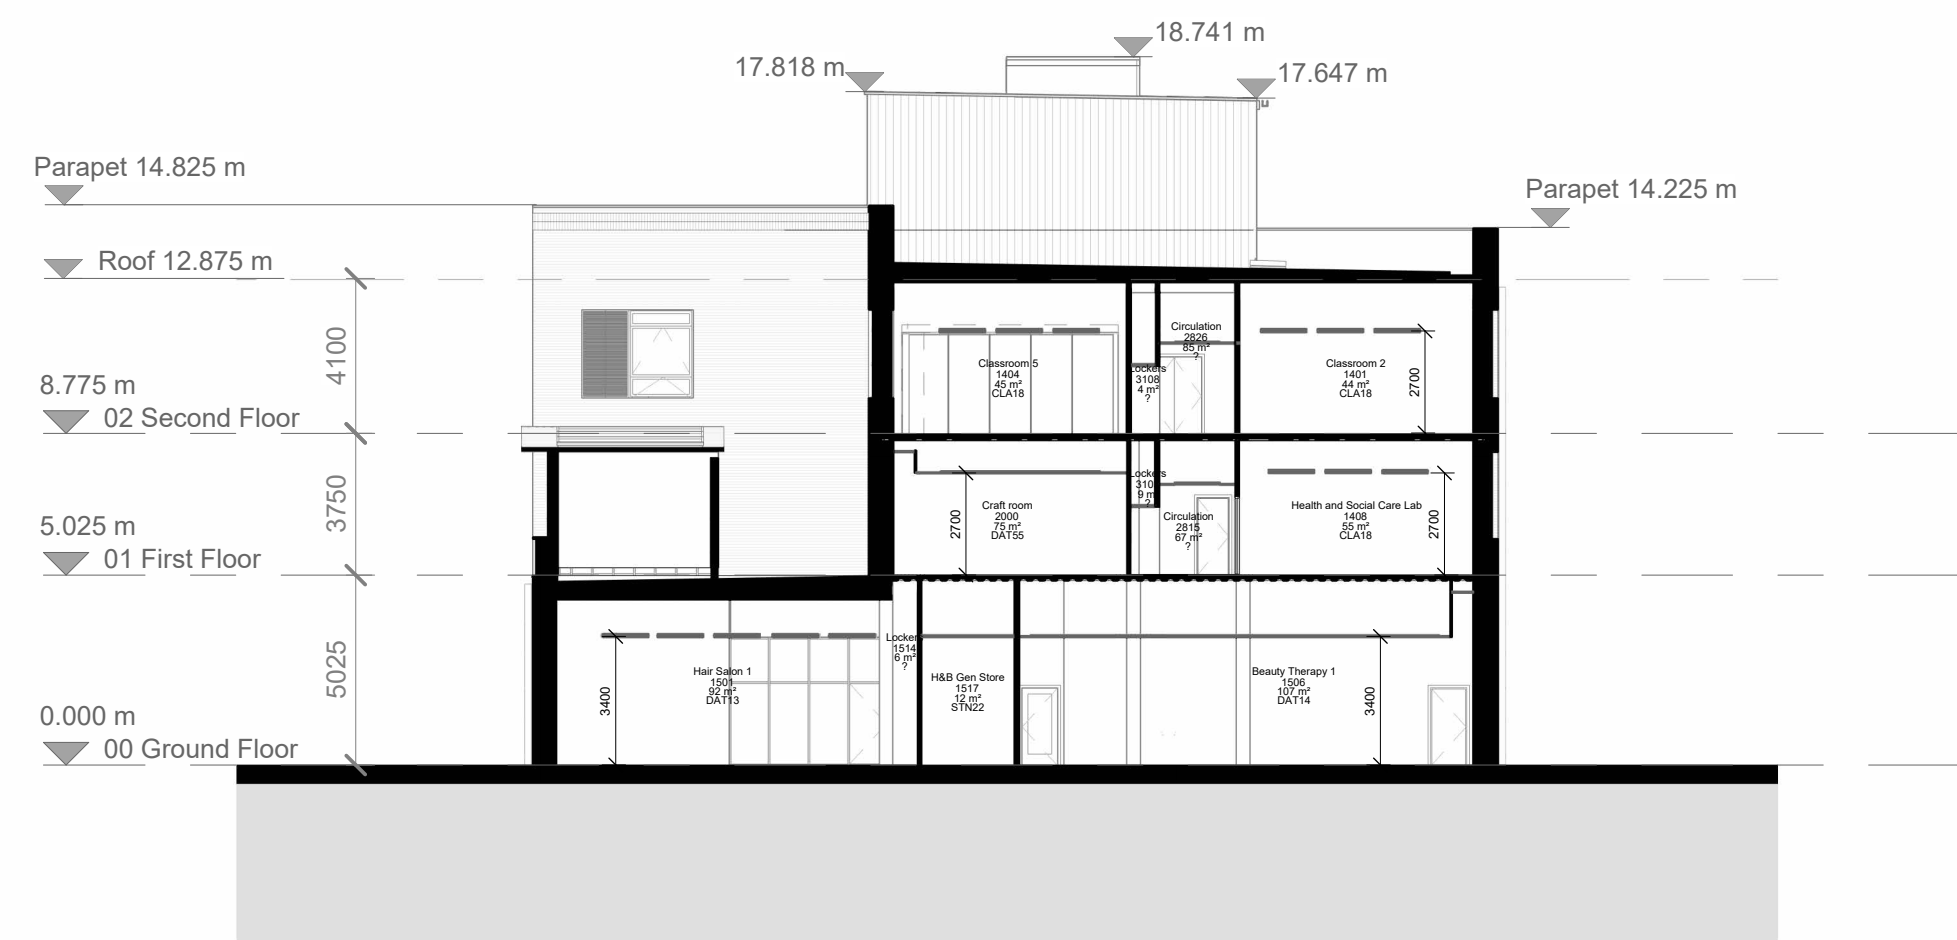

**2 Section B-B**  
02300 1 : 200

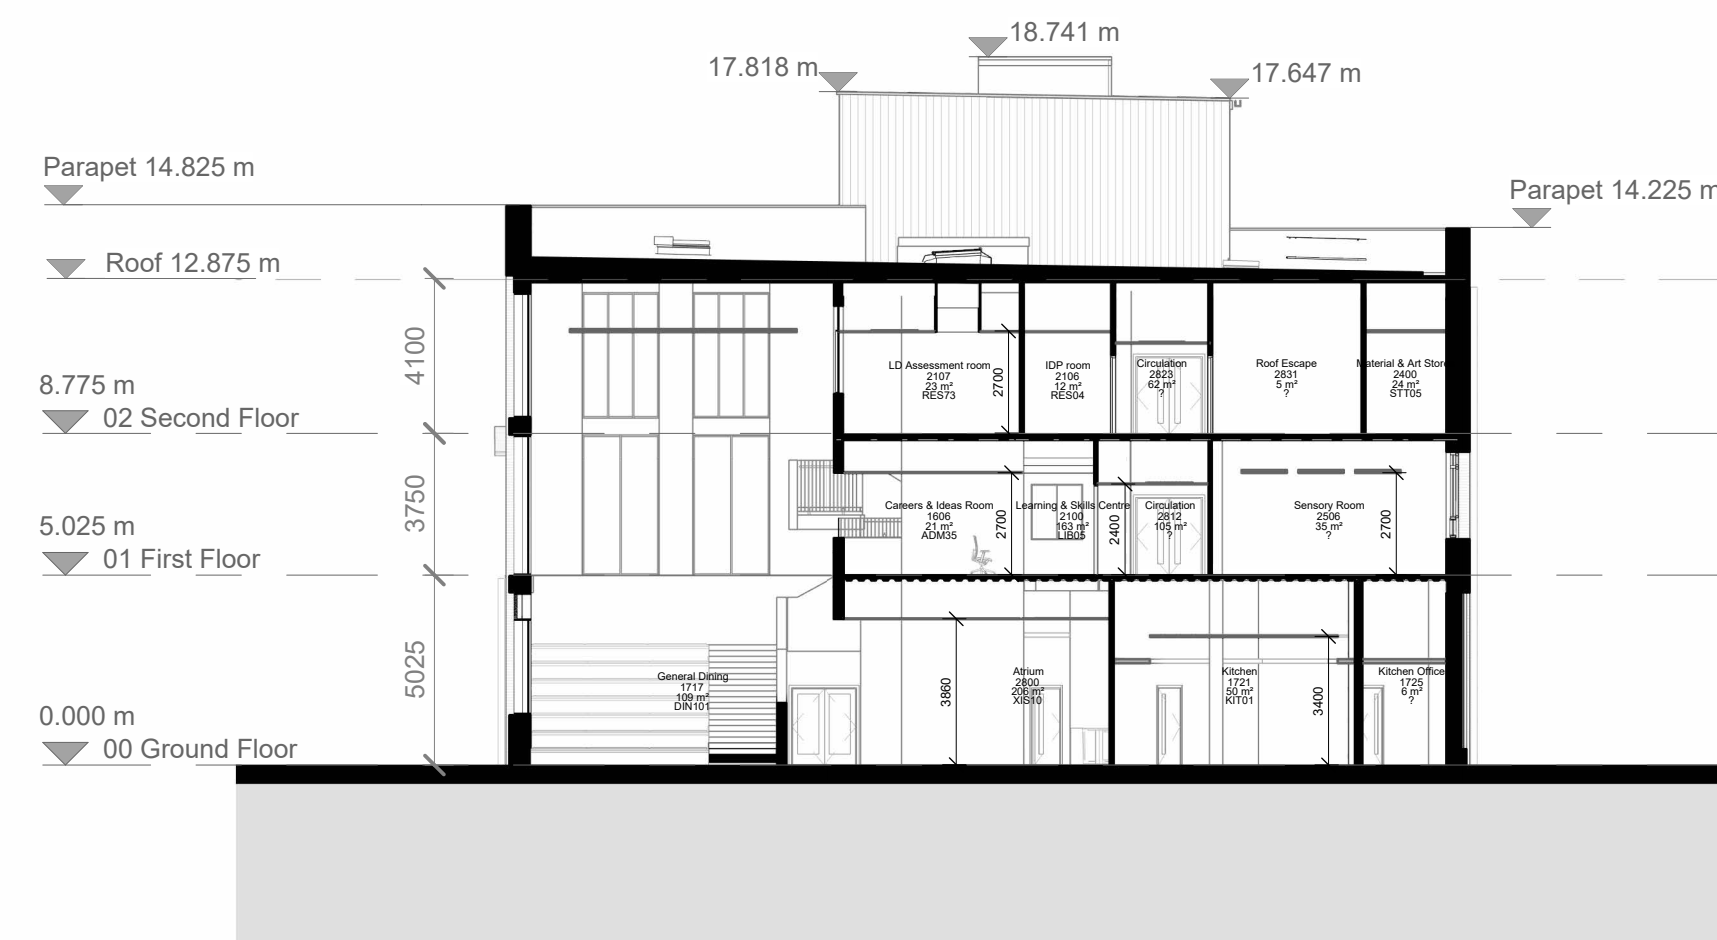


**3 Section C-C**  
02300 1 : 200

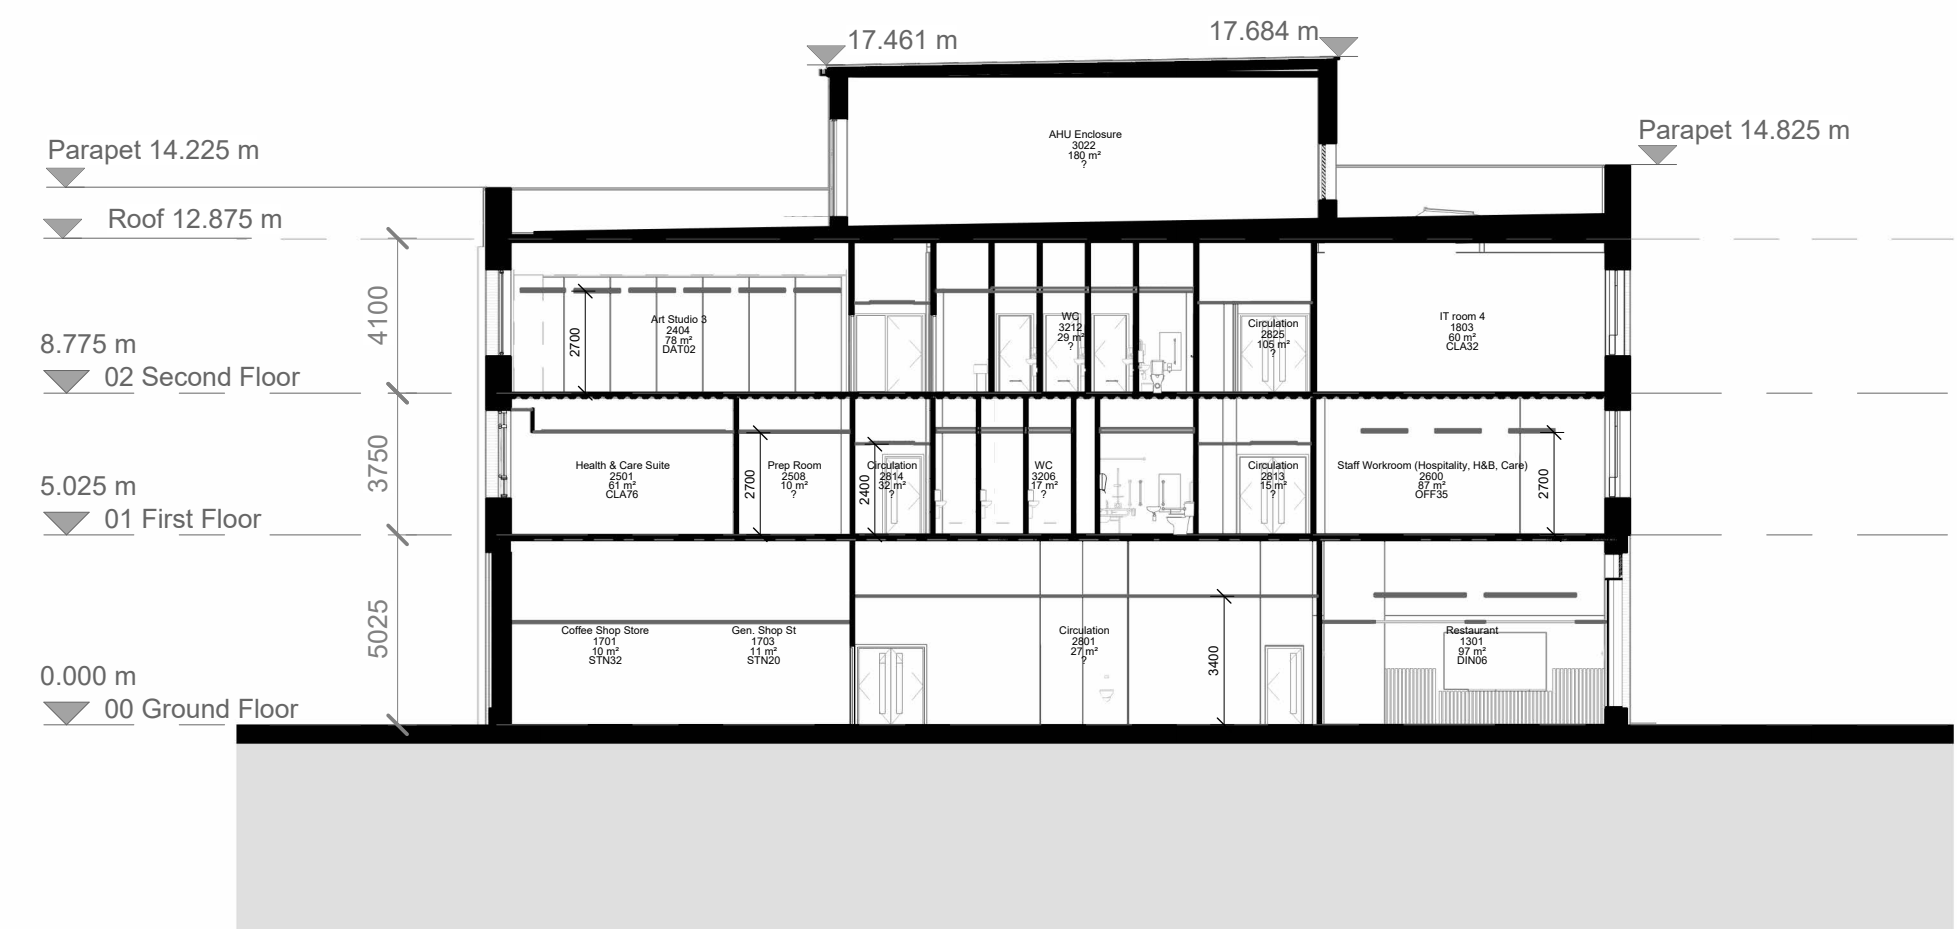

**4 Section D-D**  
02300 1 : 200

REV.	DATE	AMENDMENT
P01	18.12.2023	Pre Application Consultation
P02	16.01.2024	Pre Application Consultation Revised
C01	14.03.2024	Issued for Planning
C02	21.03.2024	Issued for Planning

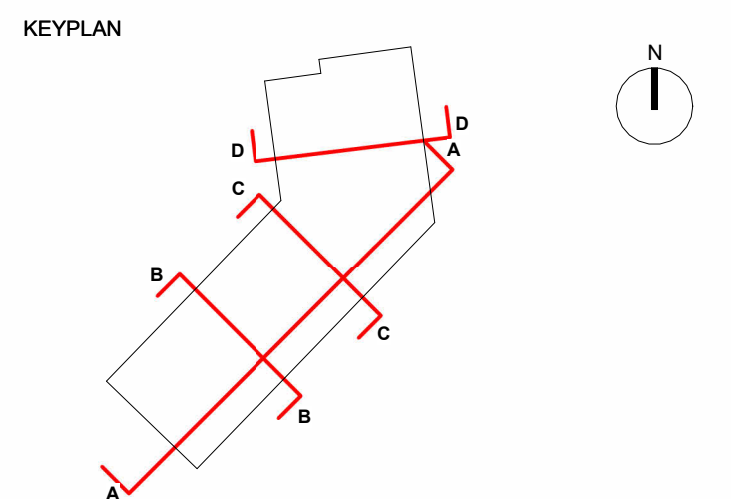

CLIENT  
**WEPCo**  
(Welsh Educational Partnership Company)



**SHEPPARD ROBSON**

77 Parkway Camden Town London NW1 7PU  
T: +44 (0)20 7504 1700 E: enquiries@sheppardrobson.com

PROJECT  
**Barry Waterfront Campus**

SCALE@A1	DATE	ORIGINATOR	CHECKED	AUTHORISED
1 : 200	21.03.2024	KK	HI	JJ

**General Arrangement**  
Sections AA, BB, CC, DD

**WEPCo 2 / RIBA 3**

STATUS	PURPOSE FOR ISSUE	SR NO.
<b>A2</b>	<b>Planning Application Submission</b>	<b>6653</b>

DRAWING NO. **VG0201-SRA-ZZ-XX-DR-A-02300** REV. **C02**