



duffryndesign
 The Studio
 Duffryn Mawr
 Pendoylan
 Cowbridge
 Vale of Glamorgan
 CF71 7UP
 e: simon@duffryndesign.co.uk
 m: 07860 777718

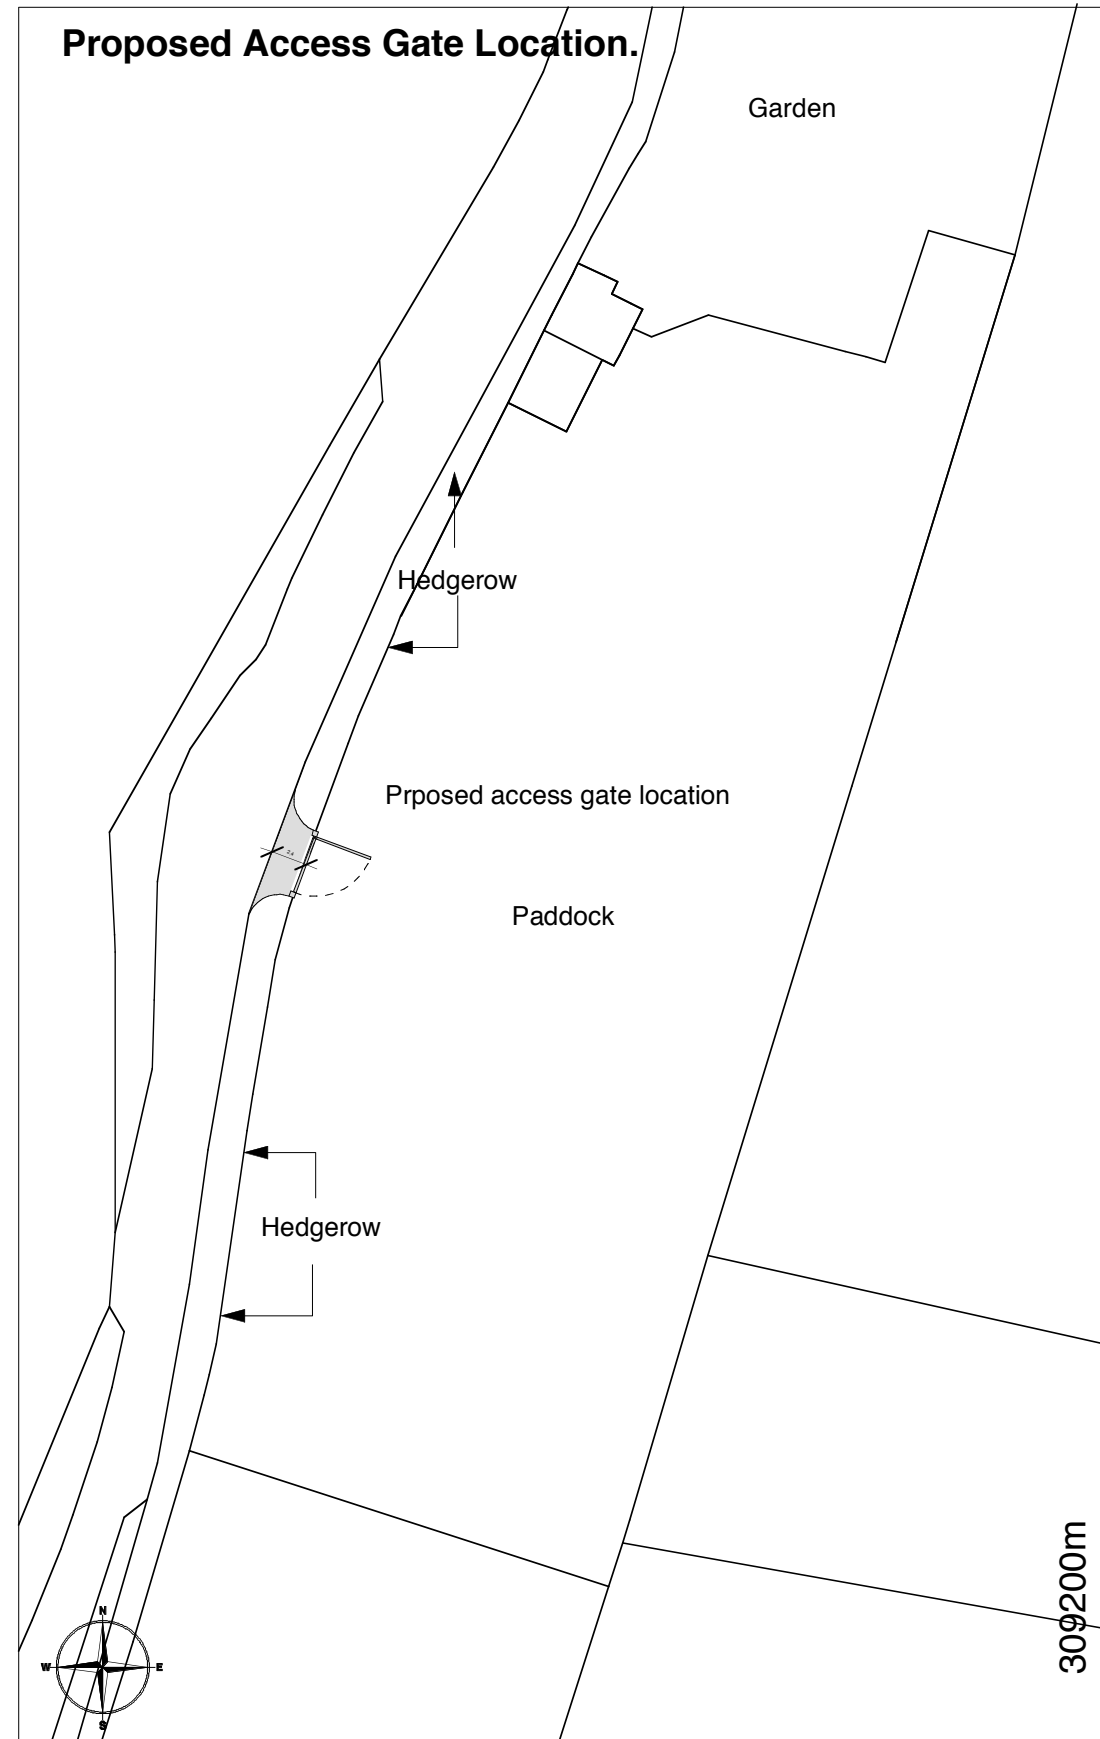


scale 1:500

Proposed Gateway
 scale 1:100 @ A3

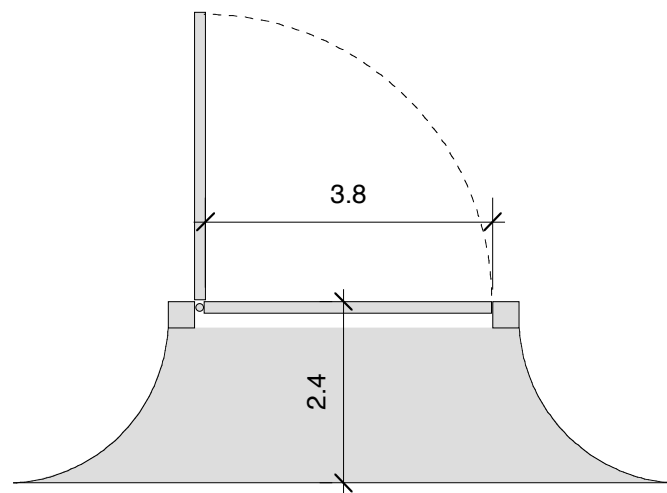

Plan.

Timber gate posts.
 3.8m (12ft) wide 5 bar gate. x 1m (3ft) high

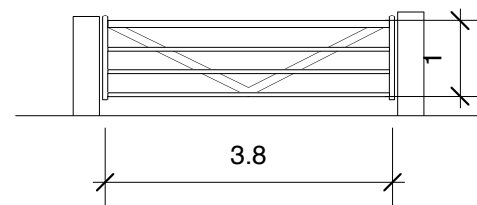

Elevation.

Proposed Gate Access
Wayside Cottage
 Dyffryn
 CF5 6SU