


SITE CIRCULATION PEDESTRIAN 1:1000




SITE CIRCULATION CYCLE 1:1000

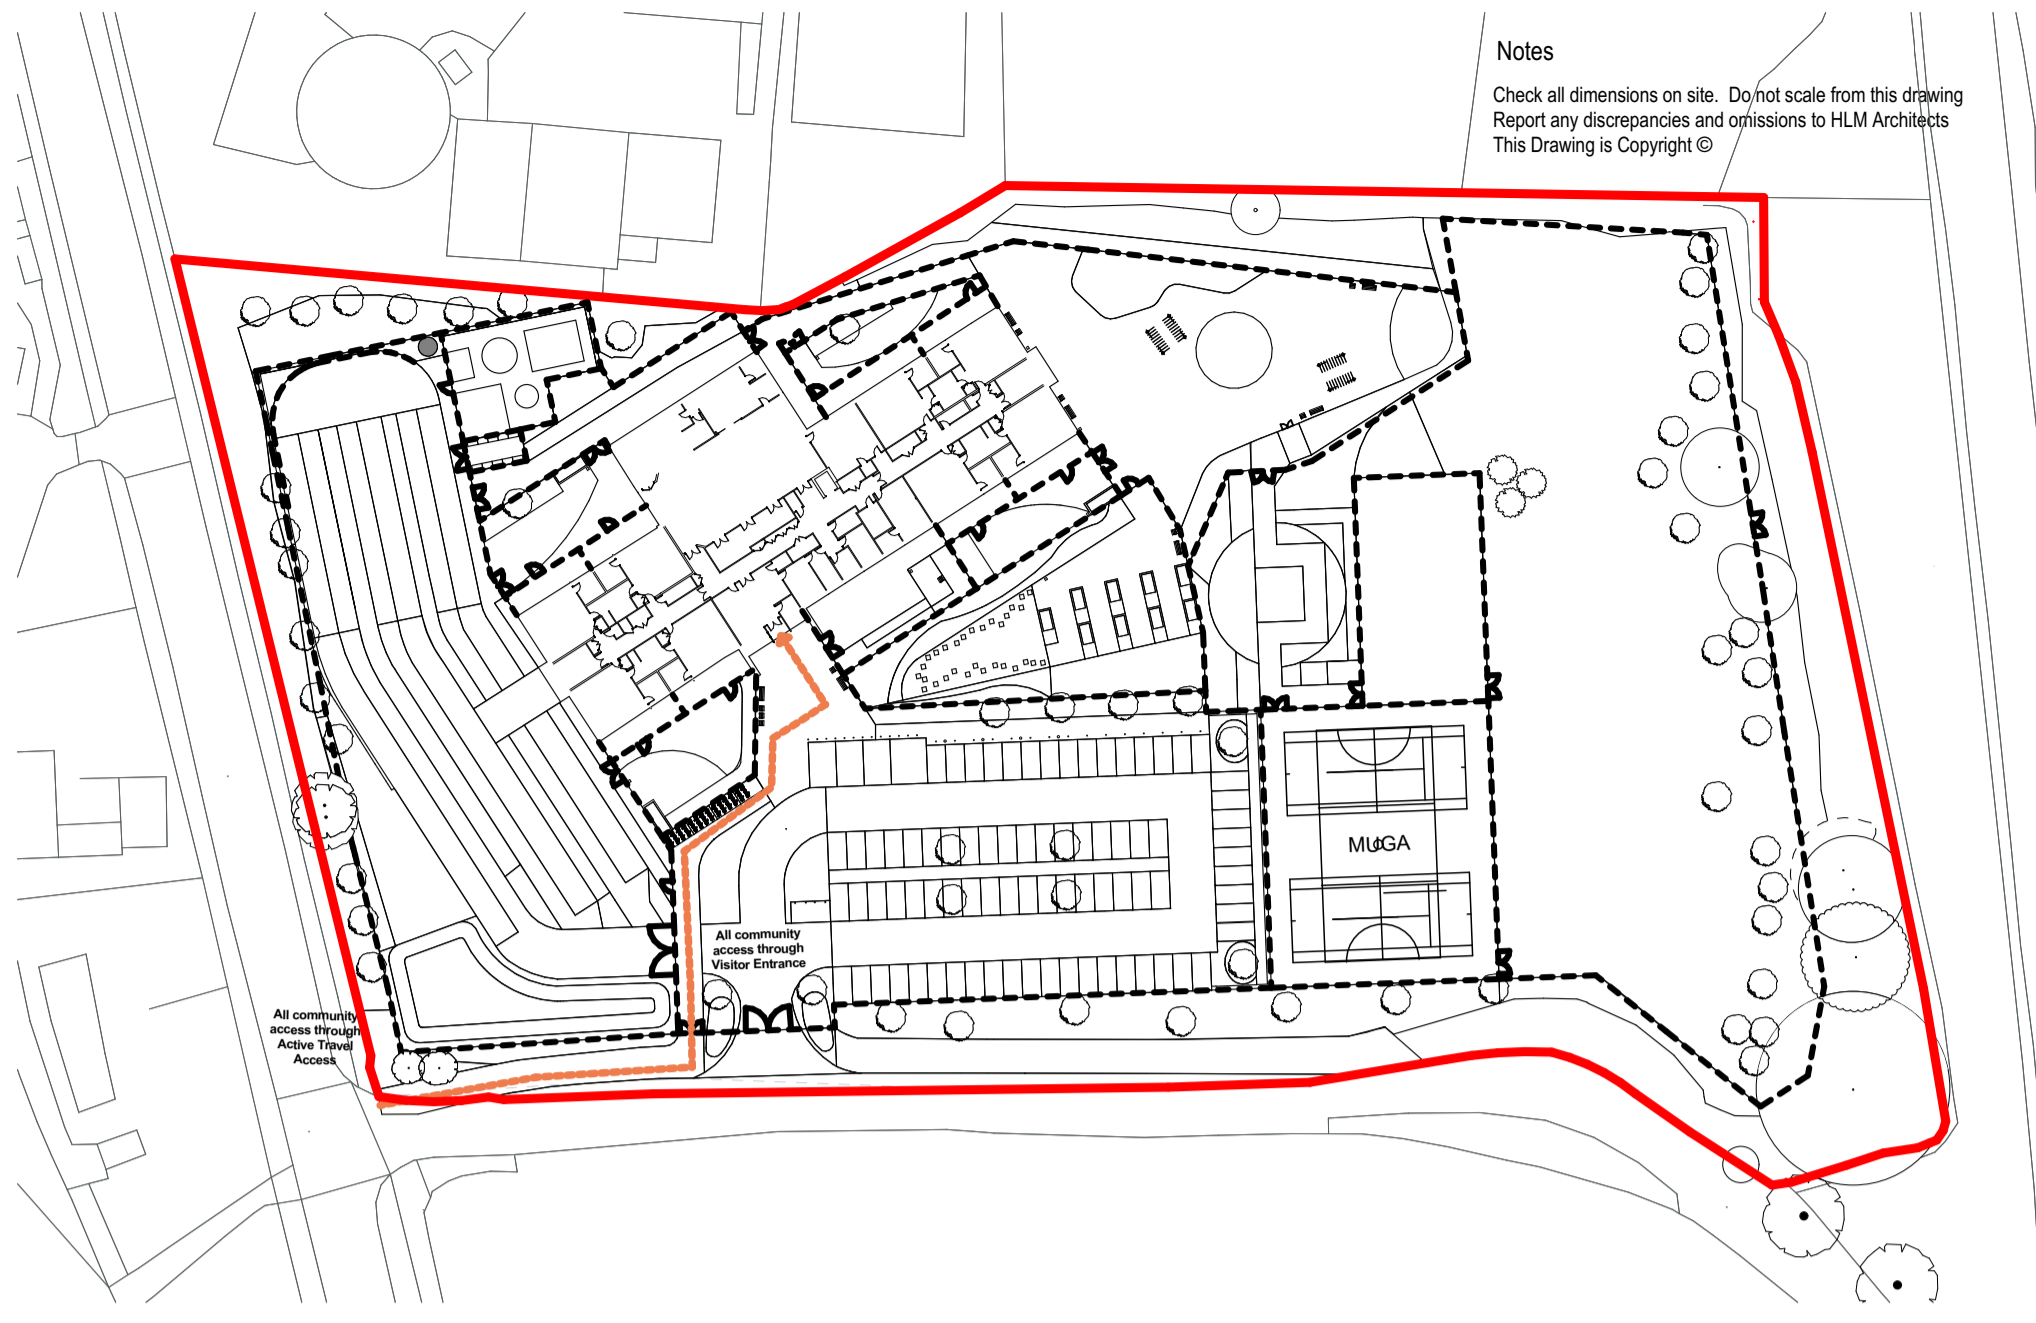

SITE CIRCULATION COMMUNITY 1:1000


Notes  
Check all dimensions on site. Do not scale from this drawing.  
Report any discrepancies and omissions to HLM Architects.  
This Drawing is Copyright ©

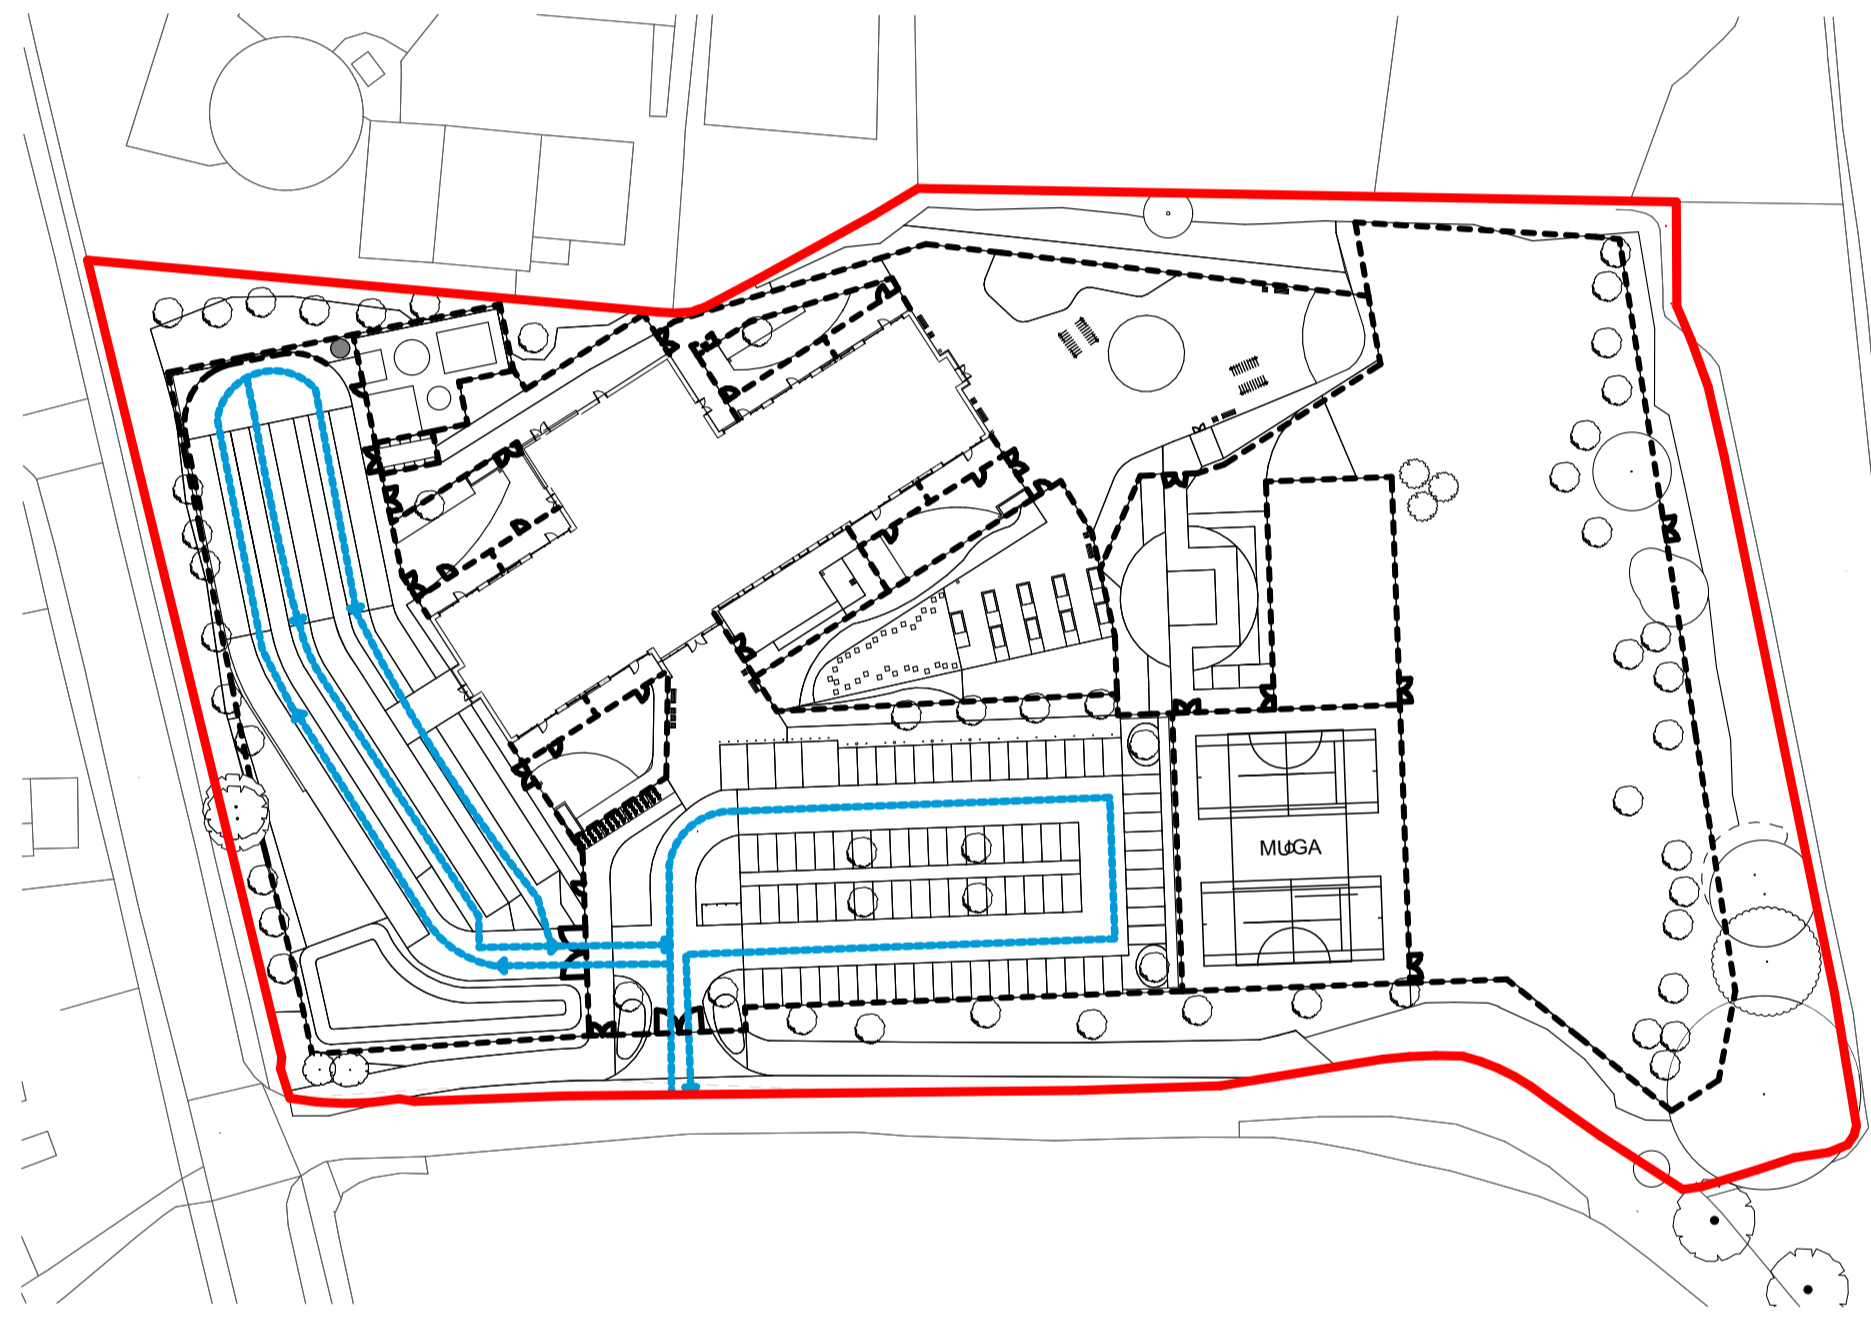

SITE CIRCULATION DRIVE AND CAR 1:1000




SITE CIRCULATION REFUSE 1:1000

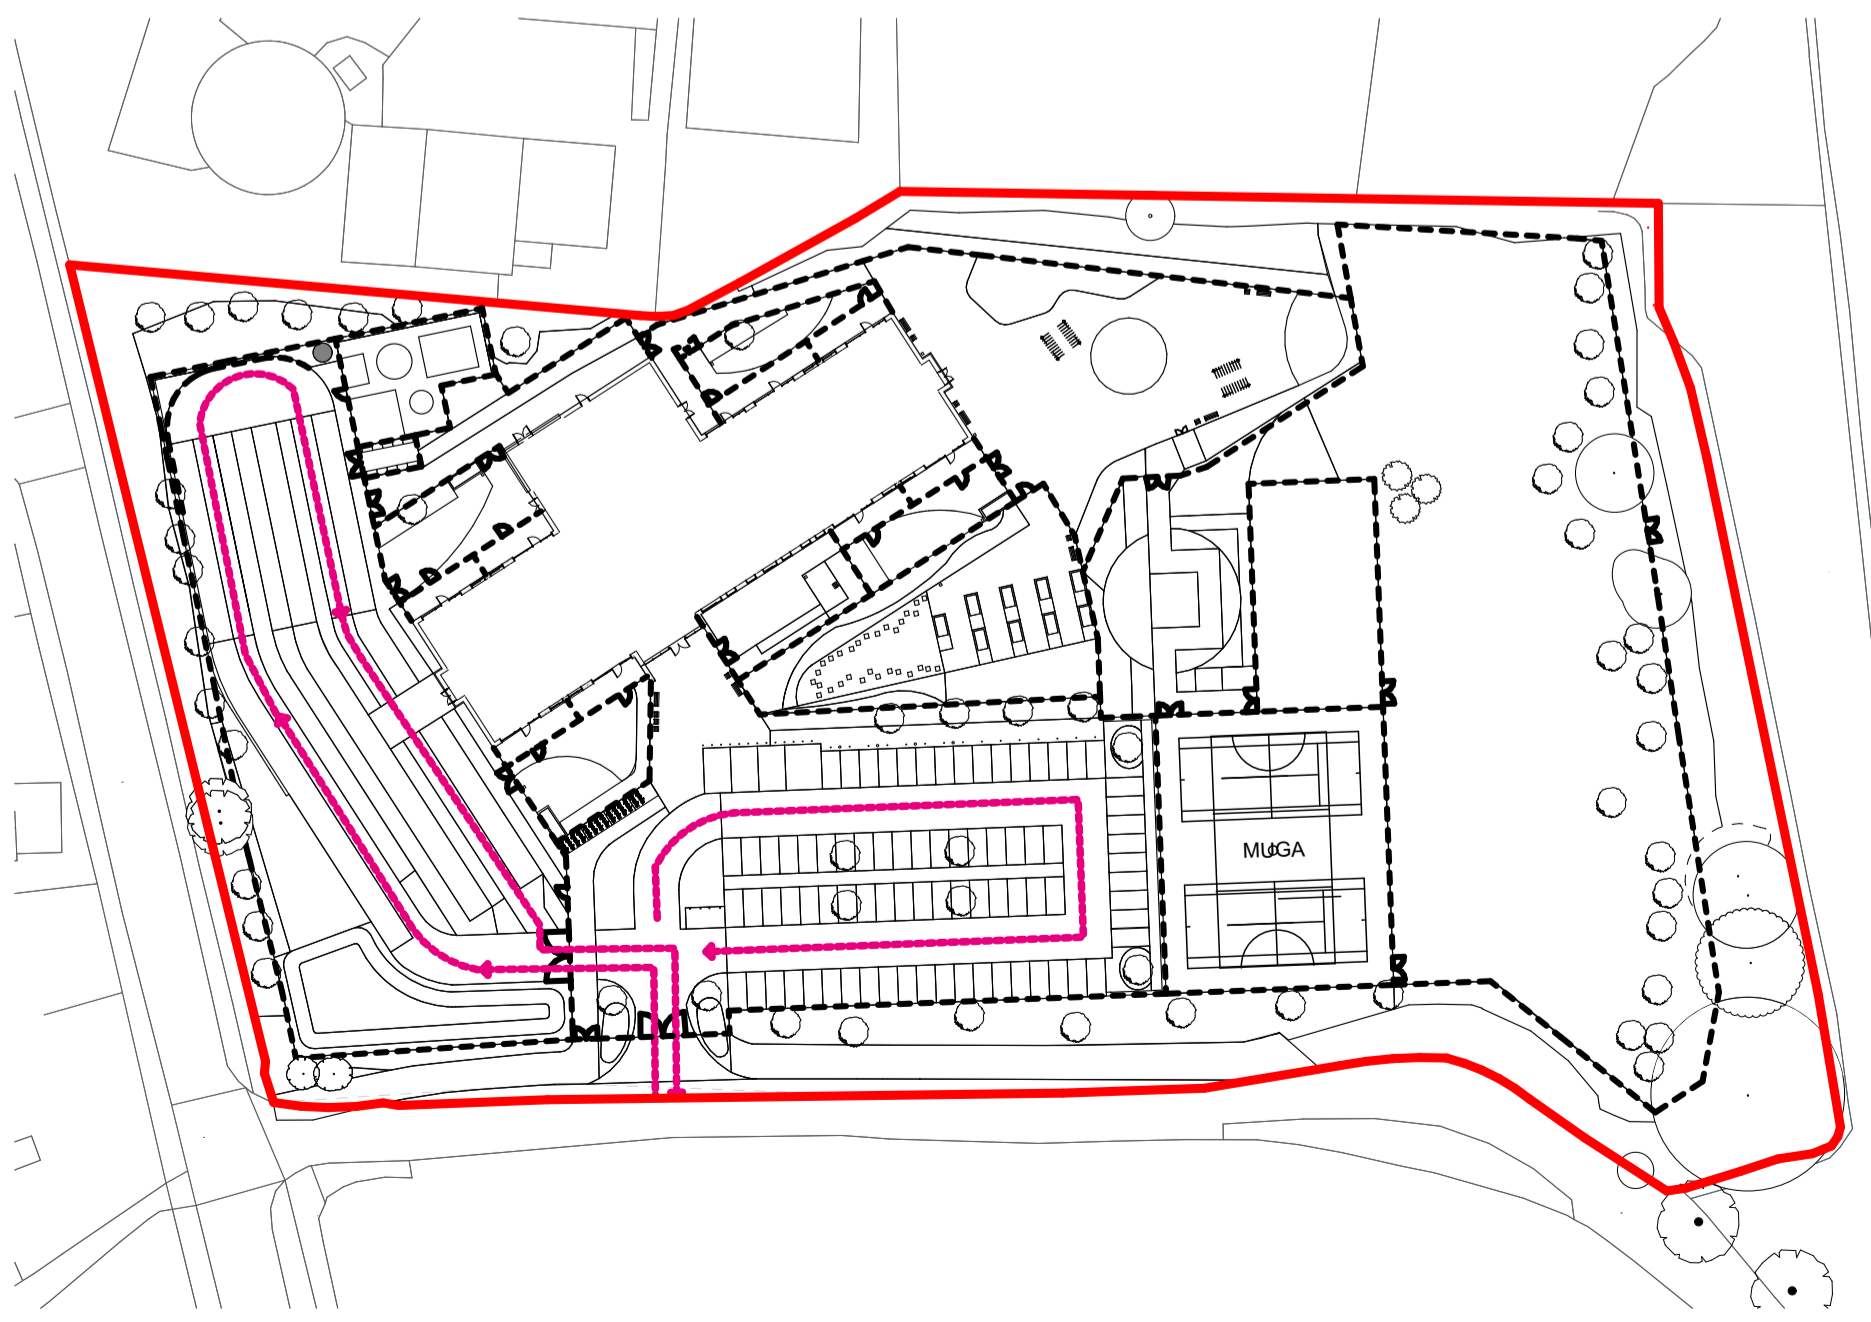

SITE CIRCULATION FIRE 1:1000



SITE CIRCULATION MAINTENANCE 1:1000

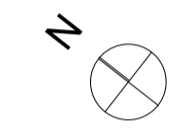

Rev	Description	Date	By	Chk
P06	PEDESTRIAN AND CYCLE ACCESS PATH UPDATED	09.12.22	SL	IB
P05	DRAFT STAGE 4 ISSUE	21.10.22	SL	IB
P04	ISSUED FOR PLANNING	08.10.22	SL	IB
P03	ISSUED FOR STAGE 3 COMMENTS	05.04.22	SL	IB
P02	ISSUED FOR PLANNING	24.03.2022	SL	IB
P01	ISSUED FOR STAGE 3 REPORT	10.03.22	SL	IB

Revisions Suitability  
Project S4

**15-1077-01**  
**Ysgol Y Deri -**  
**Primary School**



Client  
**Vale of Glamorgan Council**  
Title



**SITE ACCESS CIRCULATION**

Drawing No. Revision  
**YYDE-HLM-00-00-DR-L-00008 P06**

Scale @ A1 Drawn  
1:1000 SL  
Date Checked  
09.12.22 IB



© HLM Architects  
Suite 104  
The Creative Quarter  
Morgan Arcade  
The Hayes  
Cardiff CF10 1AF

www.hlmarchitects.com  
T. +44 (0) 29 2039 6070  
F. +44 (0) 29 2039 6080  
cardiff@hlmarchitects.com

