


SITE CIRCULATION PEDESTRIAN 1:1000 2




SITE CIRCULATION CYCLE 1:1000

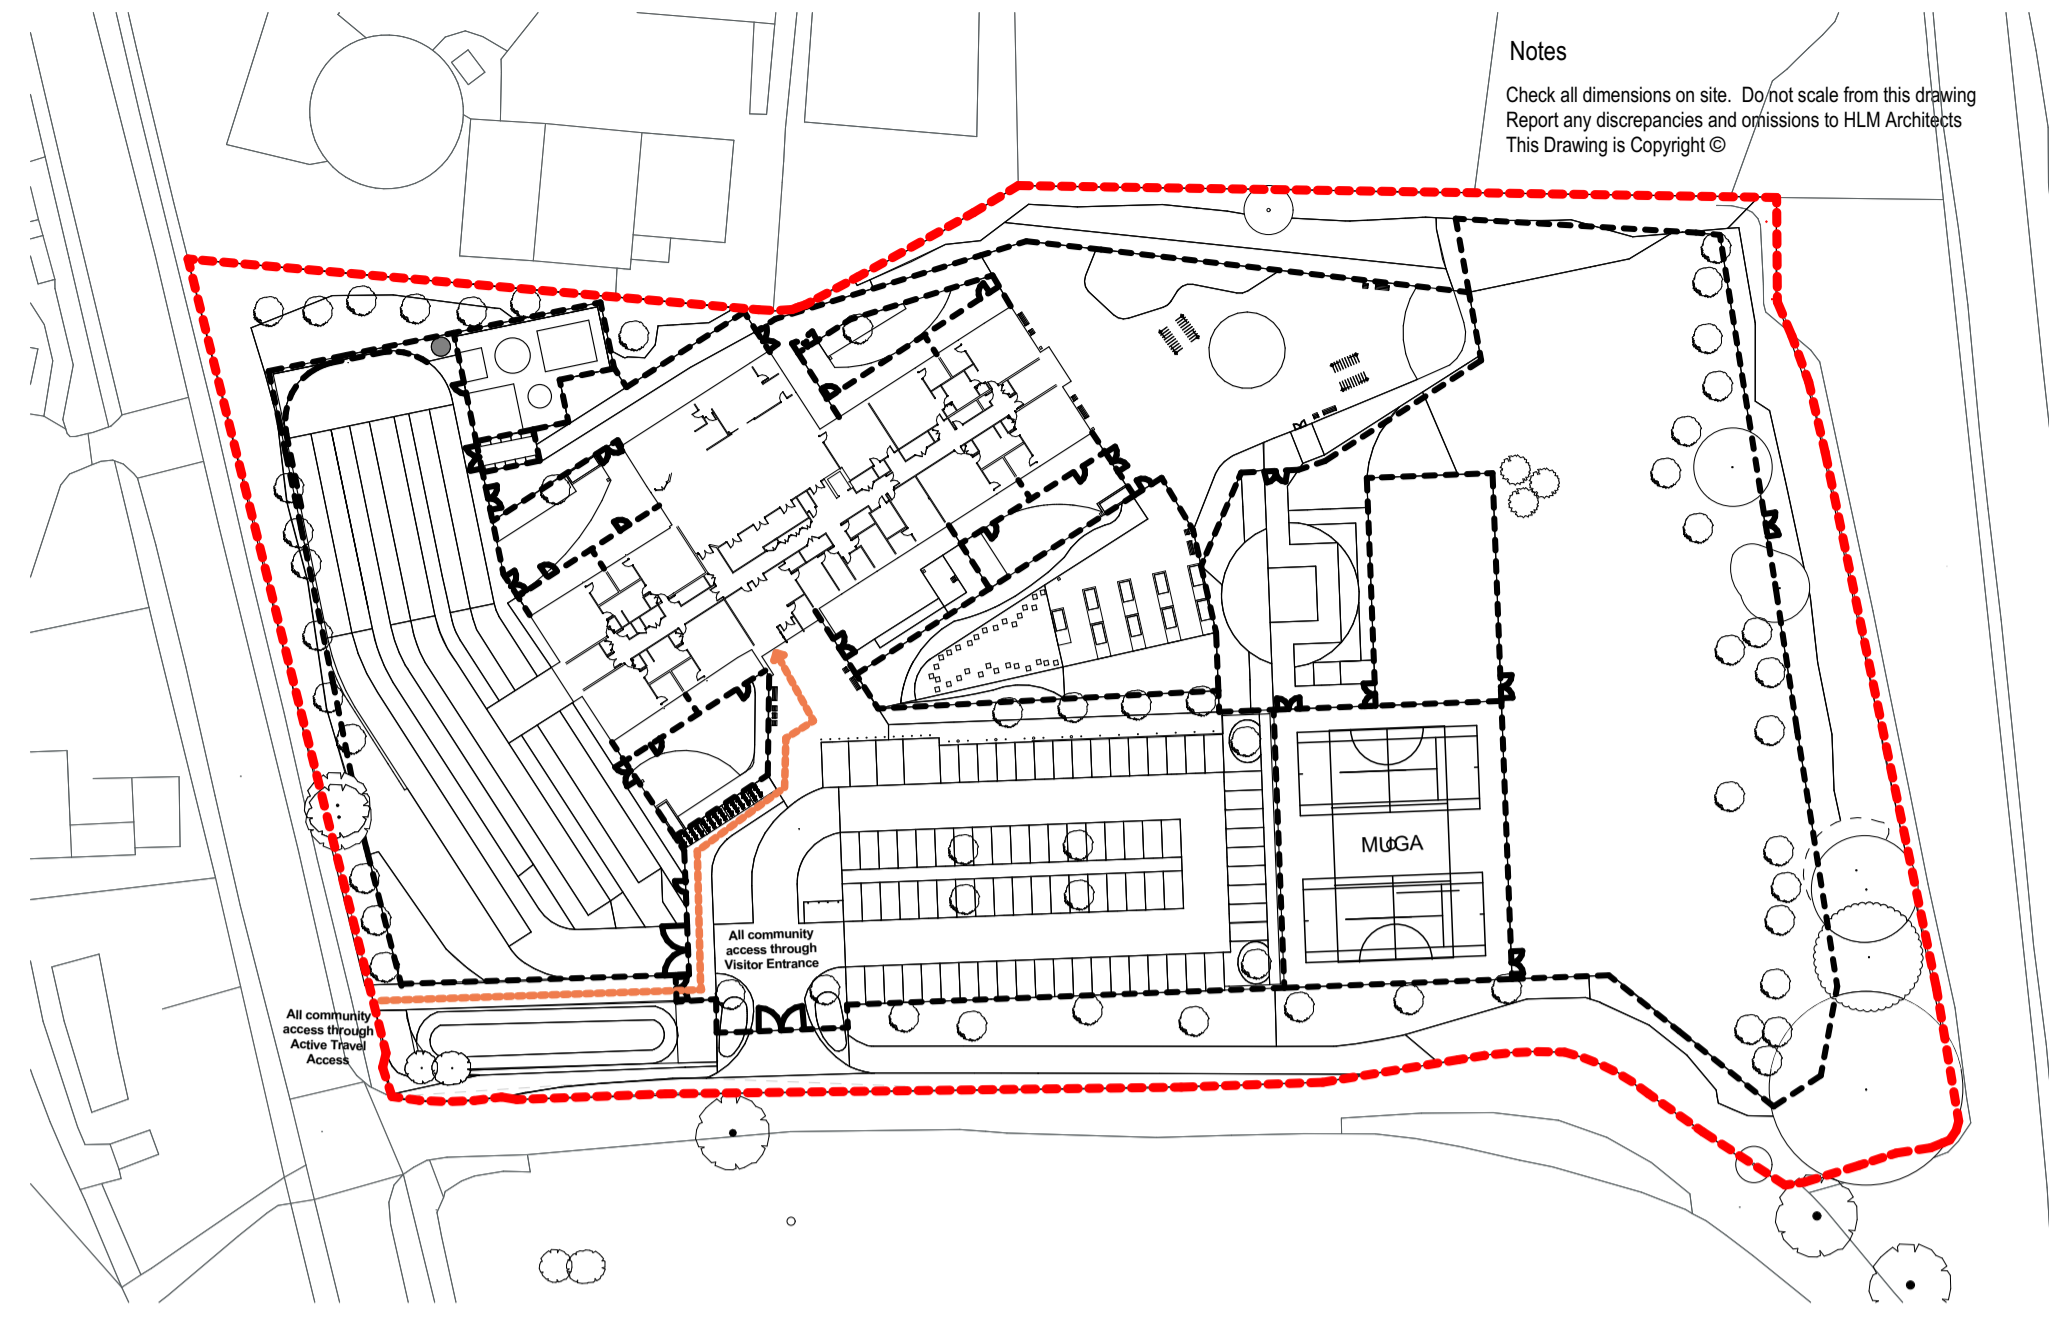

SITE CIRCULATION COMMUNITY 1:1000


Notes
Check all dimensions on site. Do not scale from this drawing.
Report any discrepancies and omissions to HLM Architects.
This Drawing is Copyright ©

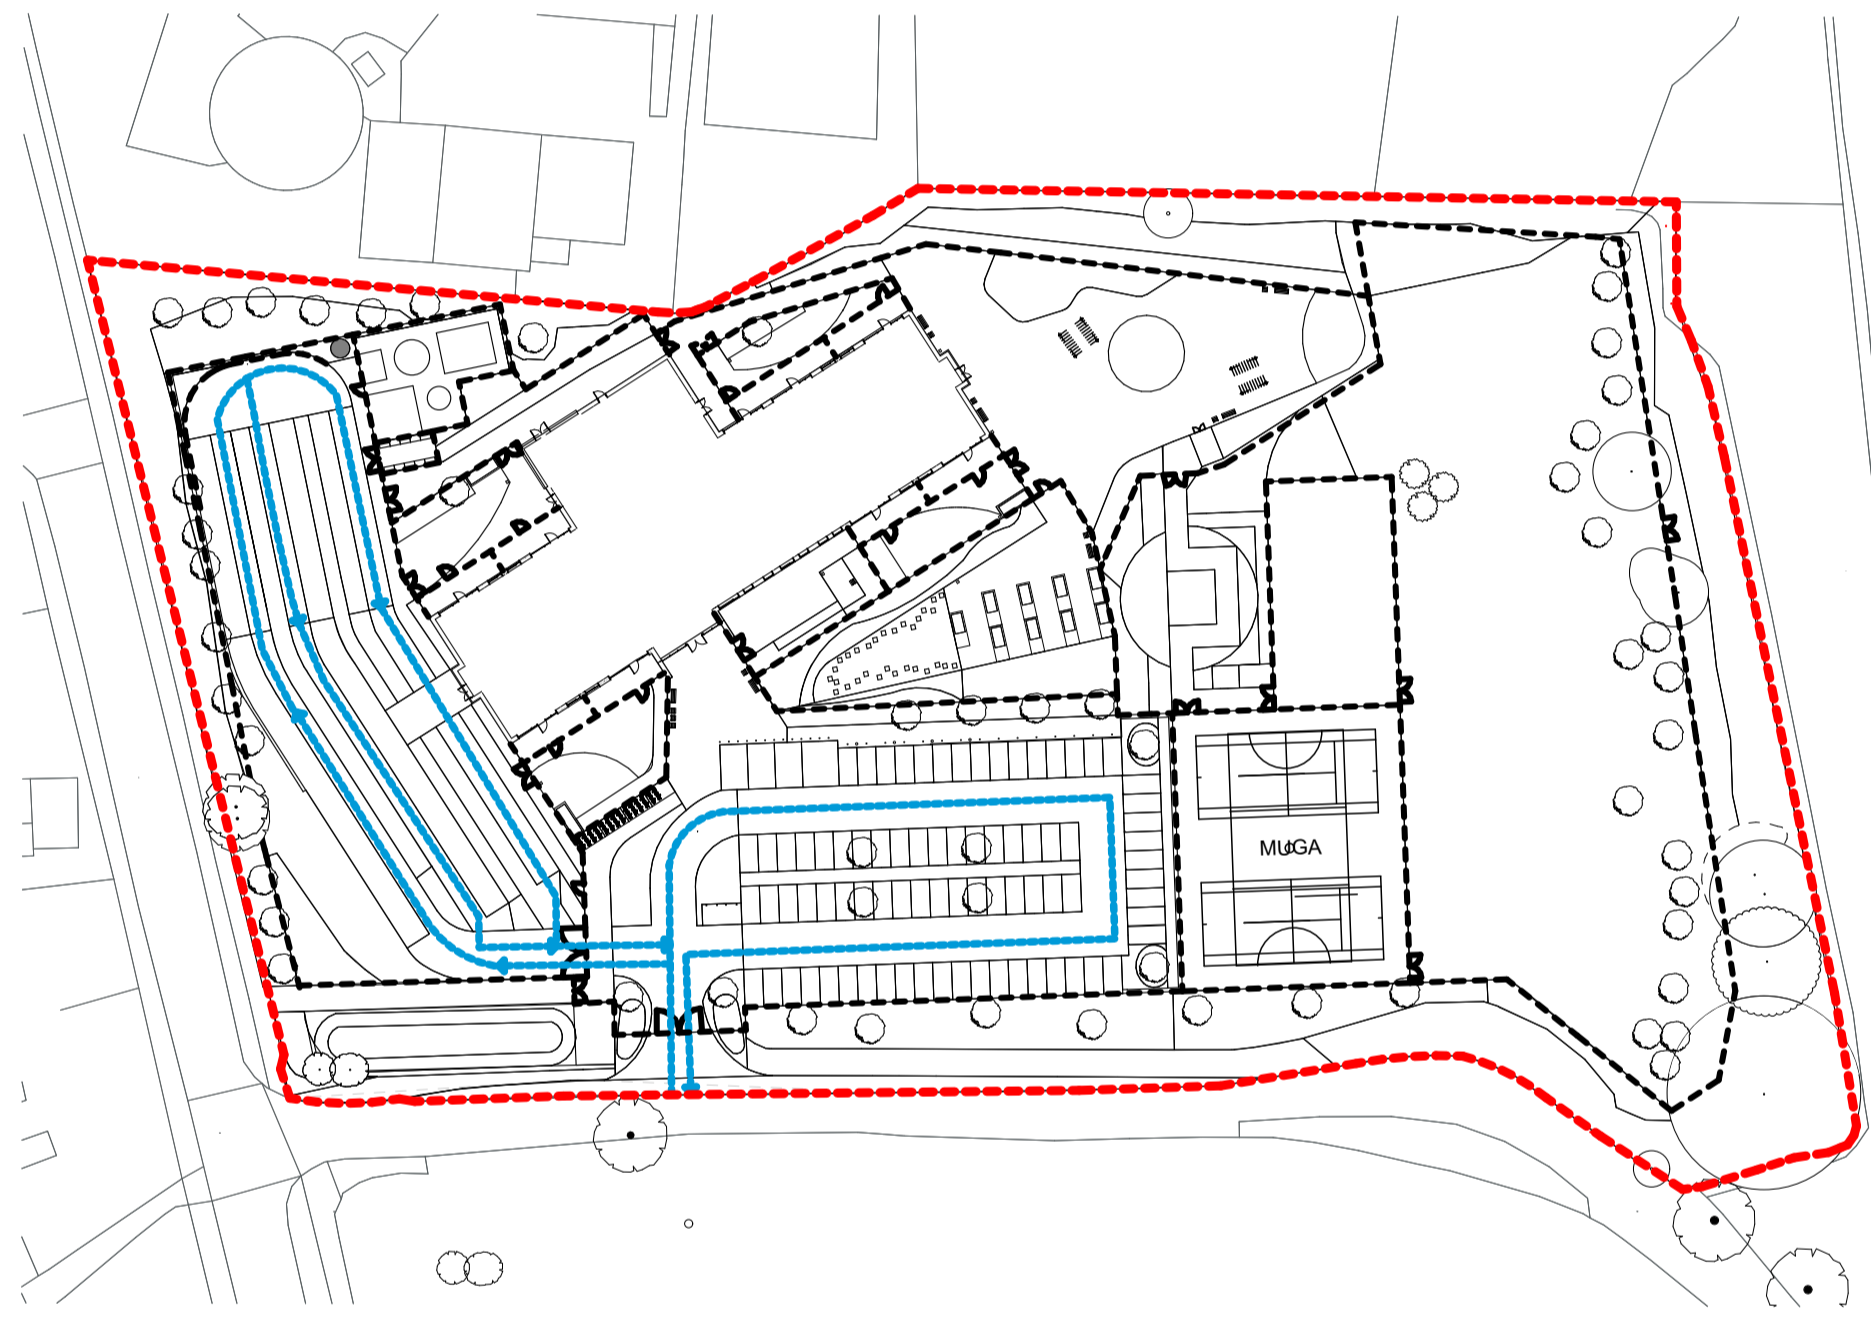

SITE CIRCULATION DRIVE AND CAR 1:1000 5




SITE CIRCULATION REFUSE 1:1000

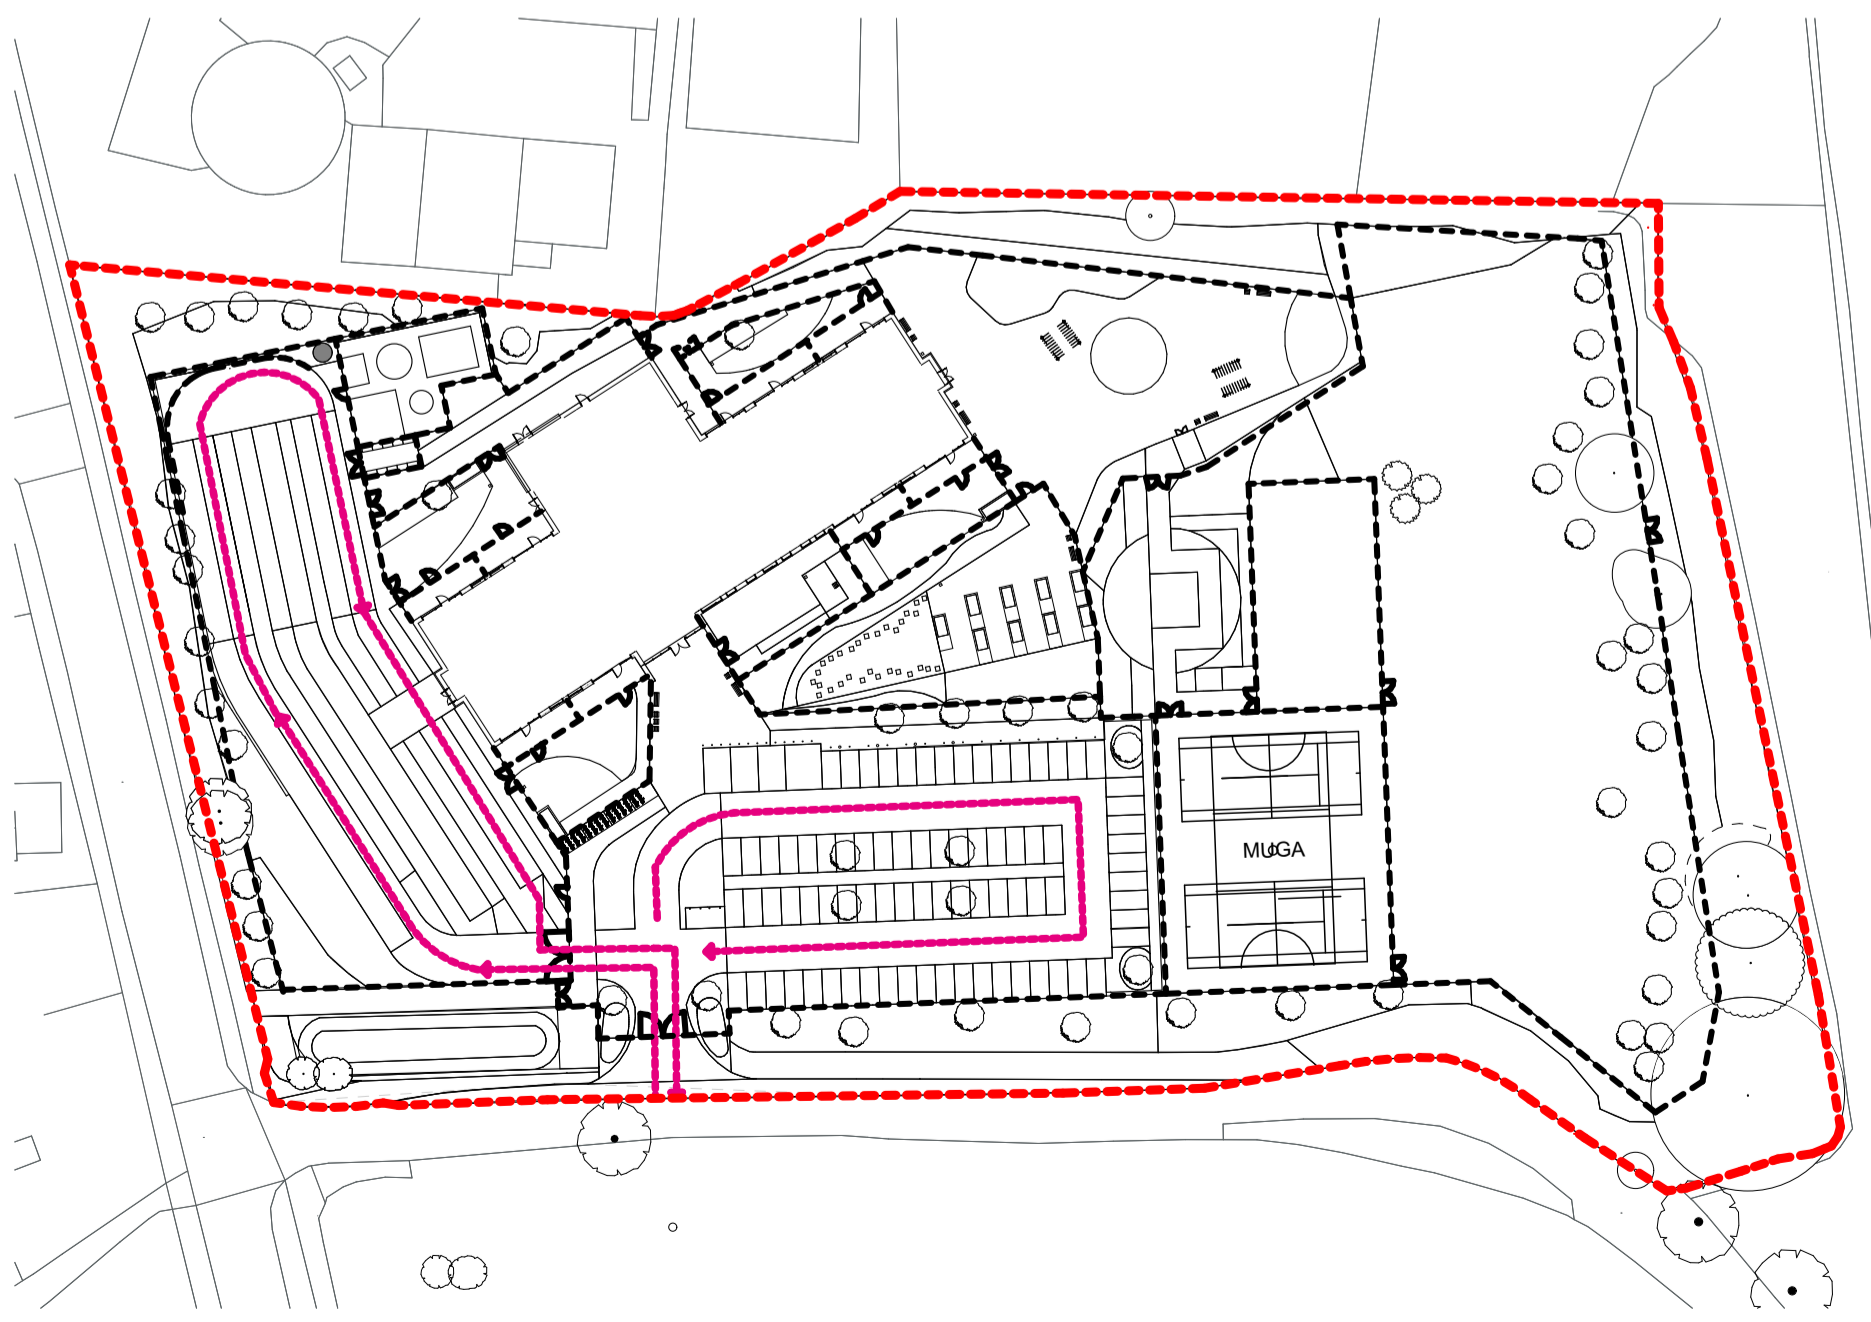

SITE CIRCULATION FIRE 1:1000 0008



SITE CIRCULATION MAINTENANCE 1:1000

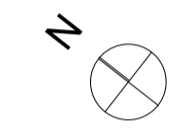

Revisions	Project	Suitability
P04 ISSUED FOR PLANNING	08.10.22	SL IB
P03 ISSUED FOR STAGE 3 COMMENTS	05.04.22	SL IB
P02 ISSUED FOR PLANNING	24.03.2022	SL IB
P01 ISSUED FOR STAGE 3 REPORT	10.03.22	SL IB
Rev Description	Date	By Chk

15-1077-01
Ysgol Y Deri -
Primary School



Client
Vale of Glamorgan Council
Title



SITE ACCESS CIRCULATION

Drawing No. **YYDE-HLM-00-00-DR-L-00008** Revision **P04**

Scale @ A1	Drawn
1:1000	SL
Date	Checked
06.10.22	IB



© HLM Architects
Suite 104
The Creative Quarter
Morgan Arcade
The Hayes
Cardiff CF10 1AF

www.hlmarchitects.com
T. +44 (0) 29 2039 6070
F. +44 (0) 29 2039 6080
cardiff@hlmarchitects.com

