








- FENCING**
-  **2.4M HIGH BOUNDARY FENCE**  
Material: Weldmesh  
Colour: Black
  -  **3M HIGH BALL STOP FENCE TO MUGA**  
Material: Weldmesh  
Colour: Black
  -  **2.4M HIGH TIMBER CLOSE BOARD FENCE**  
Material: Timber  
Colour: Natural
  -  **1.5M HIGH FENCE TO SEPERATE PLAY AREAS**  
Material: Metal bow top fence with round top pales

**Notes**  
Check all dimensions on site. Do not scale from this drawing  
Report any discrepancies and omissions to HLM Architects  
This Drawing is Copyright ©

**NB:**  
All details and design layout subject to provision of detailed topographical, utility, services, arboricultural and full ecological surveys.

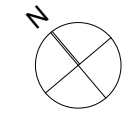

01

Proposed Fencing Strategy

1:500

Rev	Description	Date	By	Chk
P12	PEDESTRIAN AND CYCLE ACCESS PATH UPDATED	09.12.22	SL	IB
P11	DRAFT STAGE 4 ISSUE	21.10.22	SL	IB
P10	ISSUED FOR PLANNING	08.10.22	SL	IB
P09	ISSUED FOR STAGE 4	01.09.2022	SL	IB
P08	ISSUED FOR STAGE 3 COMMENTS	05.04.2022	SL	IB
P07	ISSUED FOR PLANNING	24.03.2022	SL	IB
P06	ISSUED FOR STAGE 3 REPORT	10.03.2022	IB	HLM
P05	ISSUED FOR STAGE 2 REPORT	13.01.2022	SL	IB
P04	REVISED ISSUE FOR OUTLINE PLANNING	28.09.2021	AMS	NW
P03	ISSUE FOR OUTLINE PLANNING	20.05.2021	AMS	GW
P02	UPDATED ISSUE FOR OUTLINE PAC	18.12.2020	HV	BT
P01	ISSUE FOR OUTLINE PAC	18.12.2020	HV	BT

Revisions	Suitability
Project	S4

**15-1077-01**  
**Ysgol Y Deri -**  
**Primary School**



Client

**Vale of**  
**Glamorgan**  
**Council**



**Proposed Boundary**  
**Treatments**

Drawing No. **YYDE-HLM-00-00-DR-L-25001** Revision **P12**


Scale @ A1 **1:500, 1:1000** Drawn **SL**

Date **09.12.22** Checked **IB**





02

Proposed Security Zoning

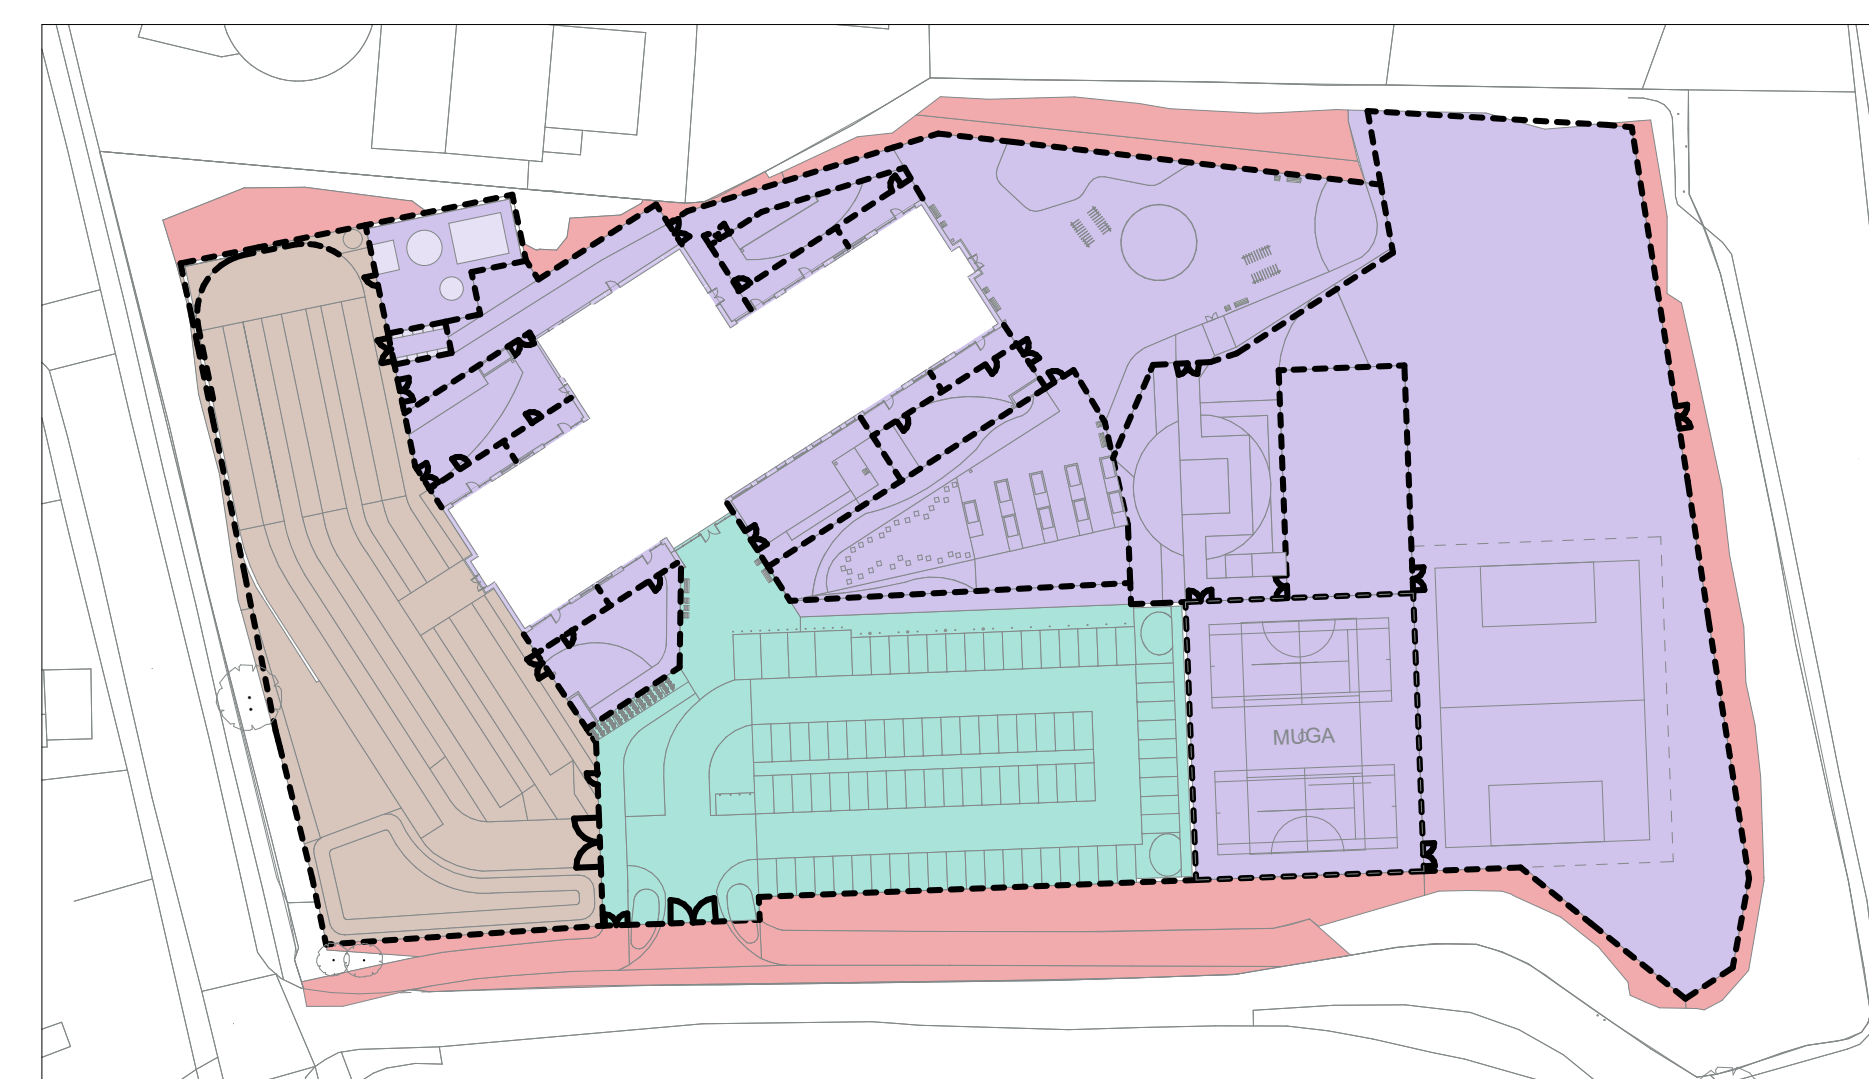1:1000

 

**SECURITY ZONING**

-  **SECURE ACCESS BY THE PUBLIC**  
Car park will have controlled access by visitors and for deliveries during the school day. Automatic gates will be controlled by reception.  
Secure line will be the internal fence and building facade. Secured overnight.
-  **PRIVATE CONTROLLED SCHOOL GROUNDS**  
Note that all deliveries to report to main reception. Kitchen deliveries to be accompanied into the secure site by a member of staff.
-  **UNCONTROLLED SCHOOL GROUNDS**  
Outside of the secure boundary, but within the site ownership of the site.
-  **MULTI USE DROP OFF AREA**  
This area will be used at the beginning and end of the day for drop off. Vehicles will arrive and all park up before students alight / depart vehicles.  
Gates into this area will be locked throughout the day so that the space can be used by pupils throughout the school day as a play space / scooter track etc.

**HLM**  
**Architects**

© HLM Architects  
Suite 104  
The Creative Quarter  
Morgan Arcade  
The Hayes  
Cardiff CF10 1AF

www.hlmarchitects.com  
T. +44 (0) 29 2039 6070  
F. +44 (0) 29 2039 6080  
cardiff@hlmarchitects.com

