







- FENCING**
-  **2.4M HIGH BOUNDARY FENCE**
Material: Weldmesh
Colour: Black
 -  **3M HIGH BALL STOP FENCE TO MUGA**
Material: Weldmesh
Colour: Black
 -  **2.4M HIGH TIMBER CLOSE BOARD FENCE**
Material: Timber
Colour: Natural
 -  **1.5M HIGH FENCE TO SEPERATE PLAY AREAS**
Material: Metal bow top fence with round top pales

Notes
Check all dimensions on site. Do not scale from this drawing
Report any discrepancies and omissions to HLM Architects
This Drawing is Copyright ©

NB:
All details and design layout subject to provision of detailed topographical, utility, services, arboricultural and full ecological surveys.

01

Proposed Fencing Strategy

1:500

P10	ISSUED FOR PLANNING	06.10.22	SL	IB
P09	ISSUED FOR STAGE 4	01.09.2022	SL	IB
P08	ISSUED FOR STAGE 3 COMMENTS	05.04.2022	SL	IB
P07	ISSUED FOR PLANNING	24.03.2022	SL	IB
P06	ISSUED FOR STAGE 3 REPORT	10.03.2022	IB	HLM
P05	ISSUED FOR STAGE 2 REPORT	13.01.2022	SL	IB
P04	REVISED ISSUE FOR OUTLINE PLANNING	26.05.2021	AMS	NW
P03	ISSUE FOR OUTLINE PLANNING	20.05.2021	AMS	GW
P02	UPDATED ISSUE FOR OUTLINE PAC	18.12.2020	HV	BT
P01	ISSUE FOR OUTLINE PAC	18.12.2020	HV	BT
Rev	Description	Date	By	Chk

Revisions	Suitability
Project	S4

15-1077-01
Ysgol Y Deri -
Primary School



Client

Vale of
Glamorgan
Council



Proposed Boundary
Treatments

Drawing No. Revision


YYDE-HLM-00-00-DR-L-25001 **P10**

Scale @ A1 Drawn





1:500, 1:1000 SL

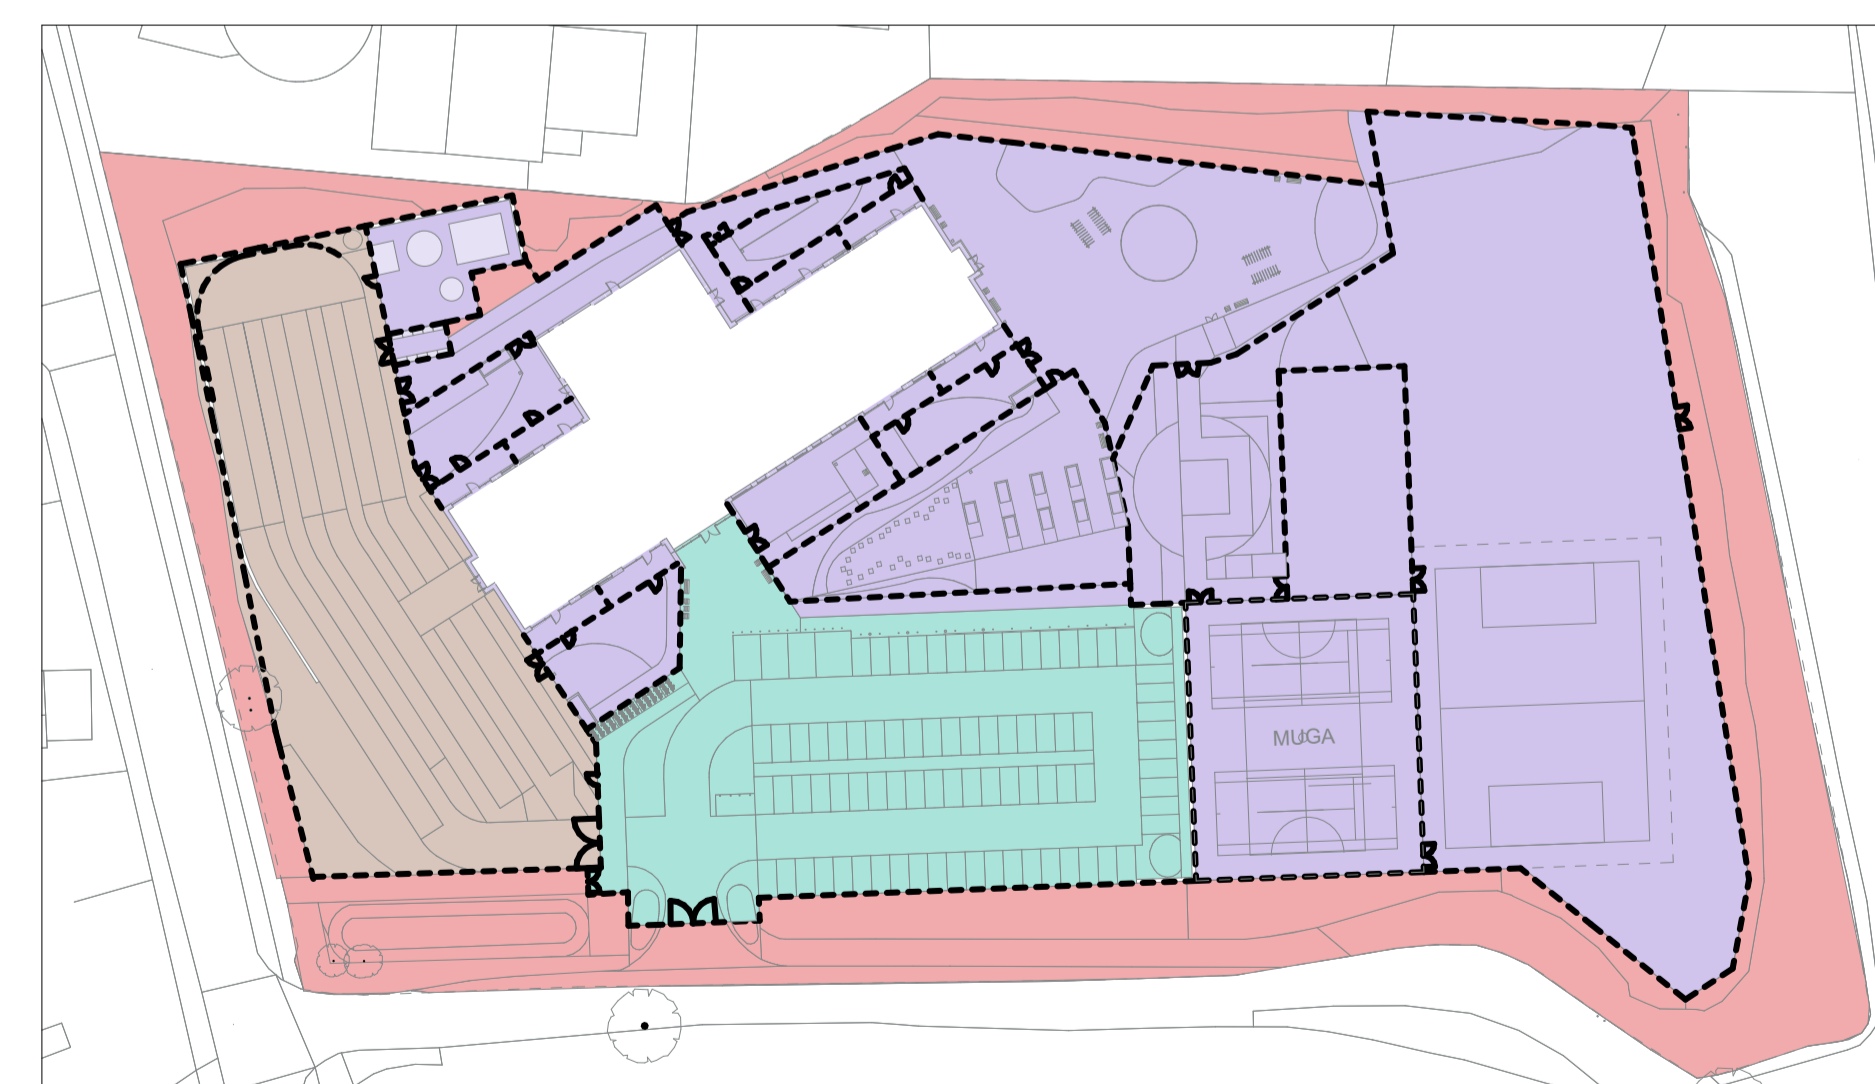Date Checked

06.10.22 IB




SECURITY ZONING

-  **SECURE ACCESS BY THE PUBLIC**
Car park will have controlled access by visitors and for deliveries during the school day. Automatic gates will be controlled by reception.
Secure line will be the internal fence and building facade. Secured overnight.
-  **PRIVATE CONTROLLED SCHOOL GROUNDS**
Note that all deliveries to report to main reception. Kitchen deliveries to be accompanied into the secure site by a member of staff.
-  **UNCONTROLLED SCHOOL GROUNDS**
Outside of the secure boundary, but within the site ownership of the site.
-  **MULTI USE DROP OFF AREA**
This area will be used at the beginning and end of the day for drop off. Vehicles will arrive and all park up before students alight / depart vehicles.
Gates into this area will be locked throughout the day so that the space can be used by pupils throughout the school day as a play space / scooter track etc.

02

Proposed Security Zoning

1:1000

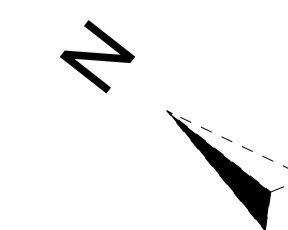

HLM
Architects

© HLM Architects
Suite 104
The Creative Quarter
Morgan Arcade
The Hayes
Cardiff CF10 1AF

www.hlmarchitects.com
T. +44 (0) 29 2039 6070
F. +44 (0) 29 2039 6080
cardiff@hlmarchitects.com

