

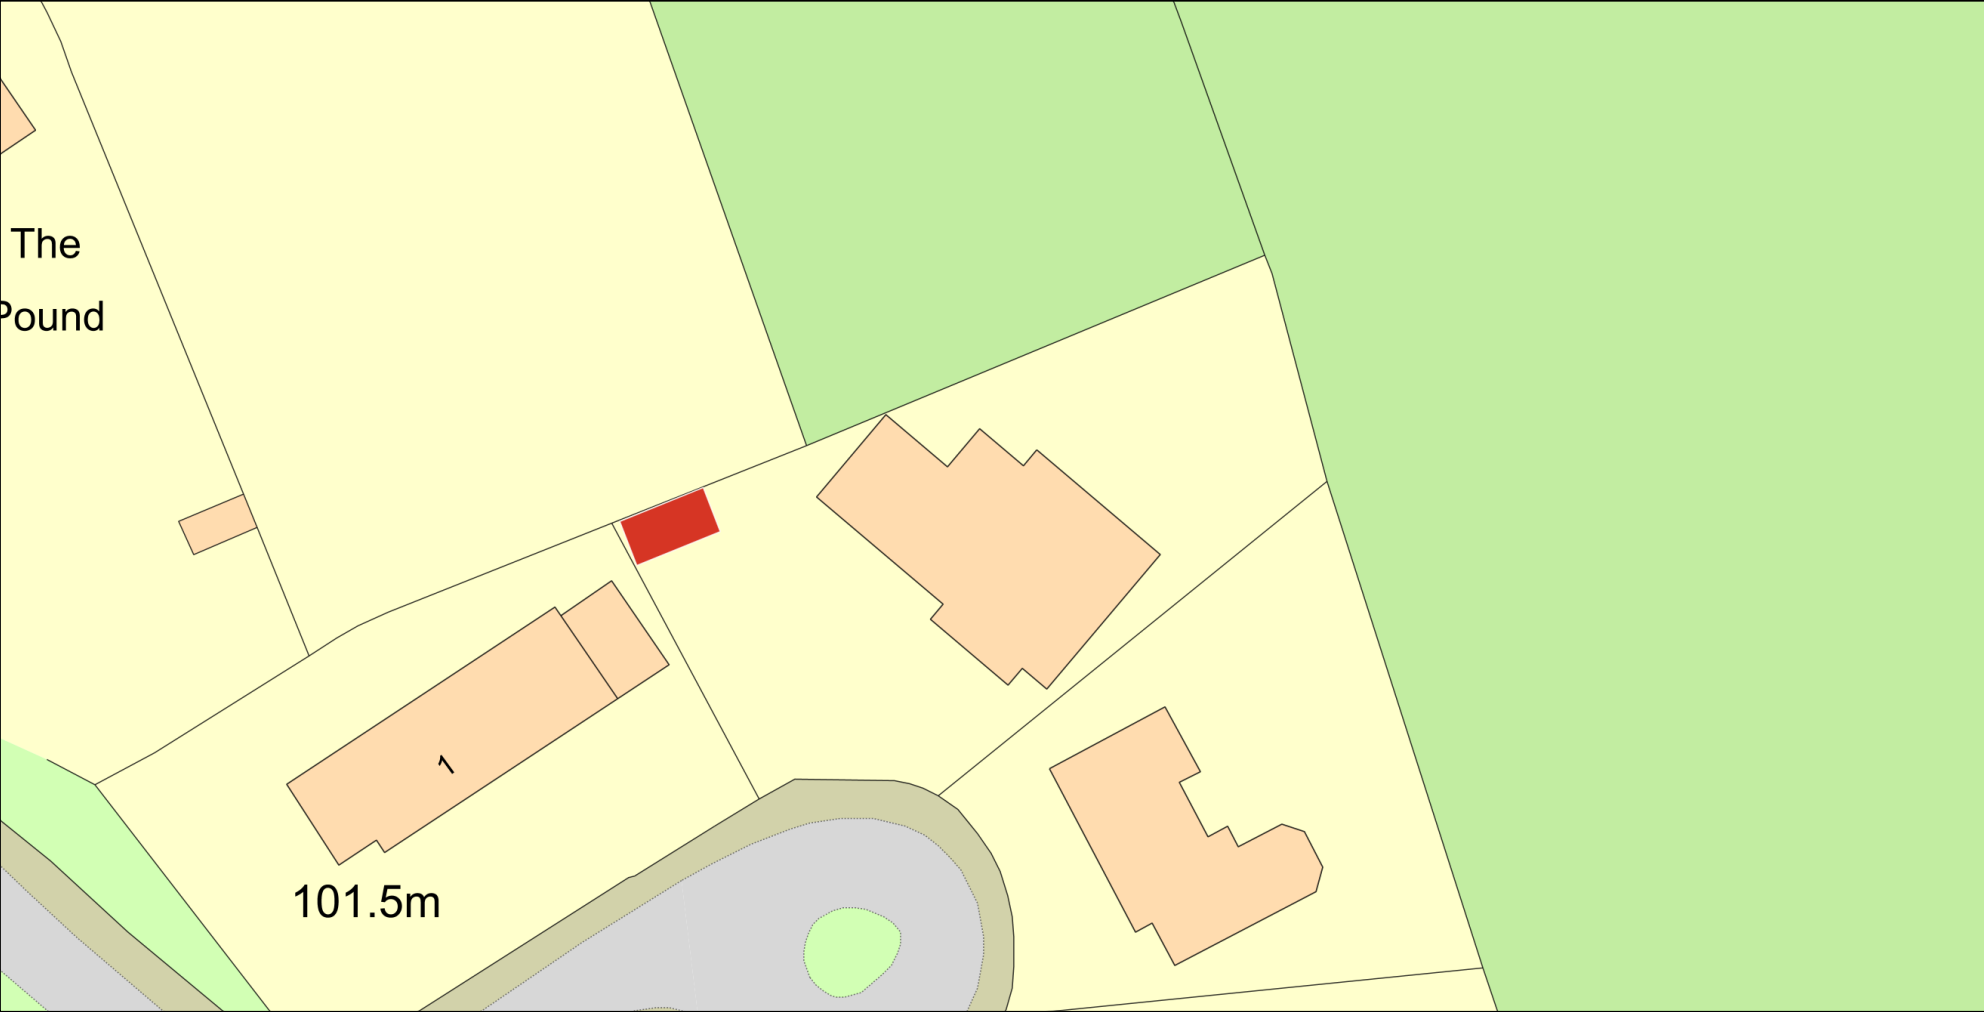


garden room 2 broadway green

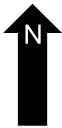

101.5m

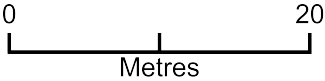

Plan Produced for: neal benford

Date Produced: 02 Jun 2024

Plan Reference Number: TQRQM24154171652894

Scale: 1:500 @ A4