


G R O U N D F L O O R P L A N

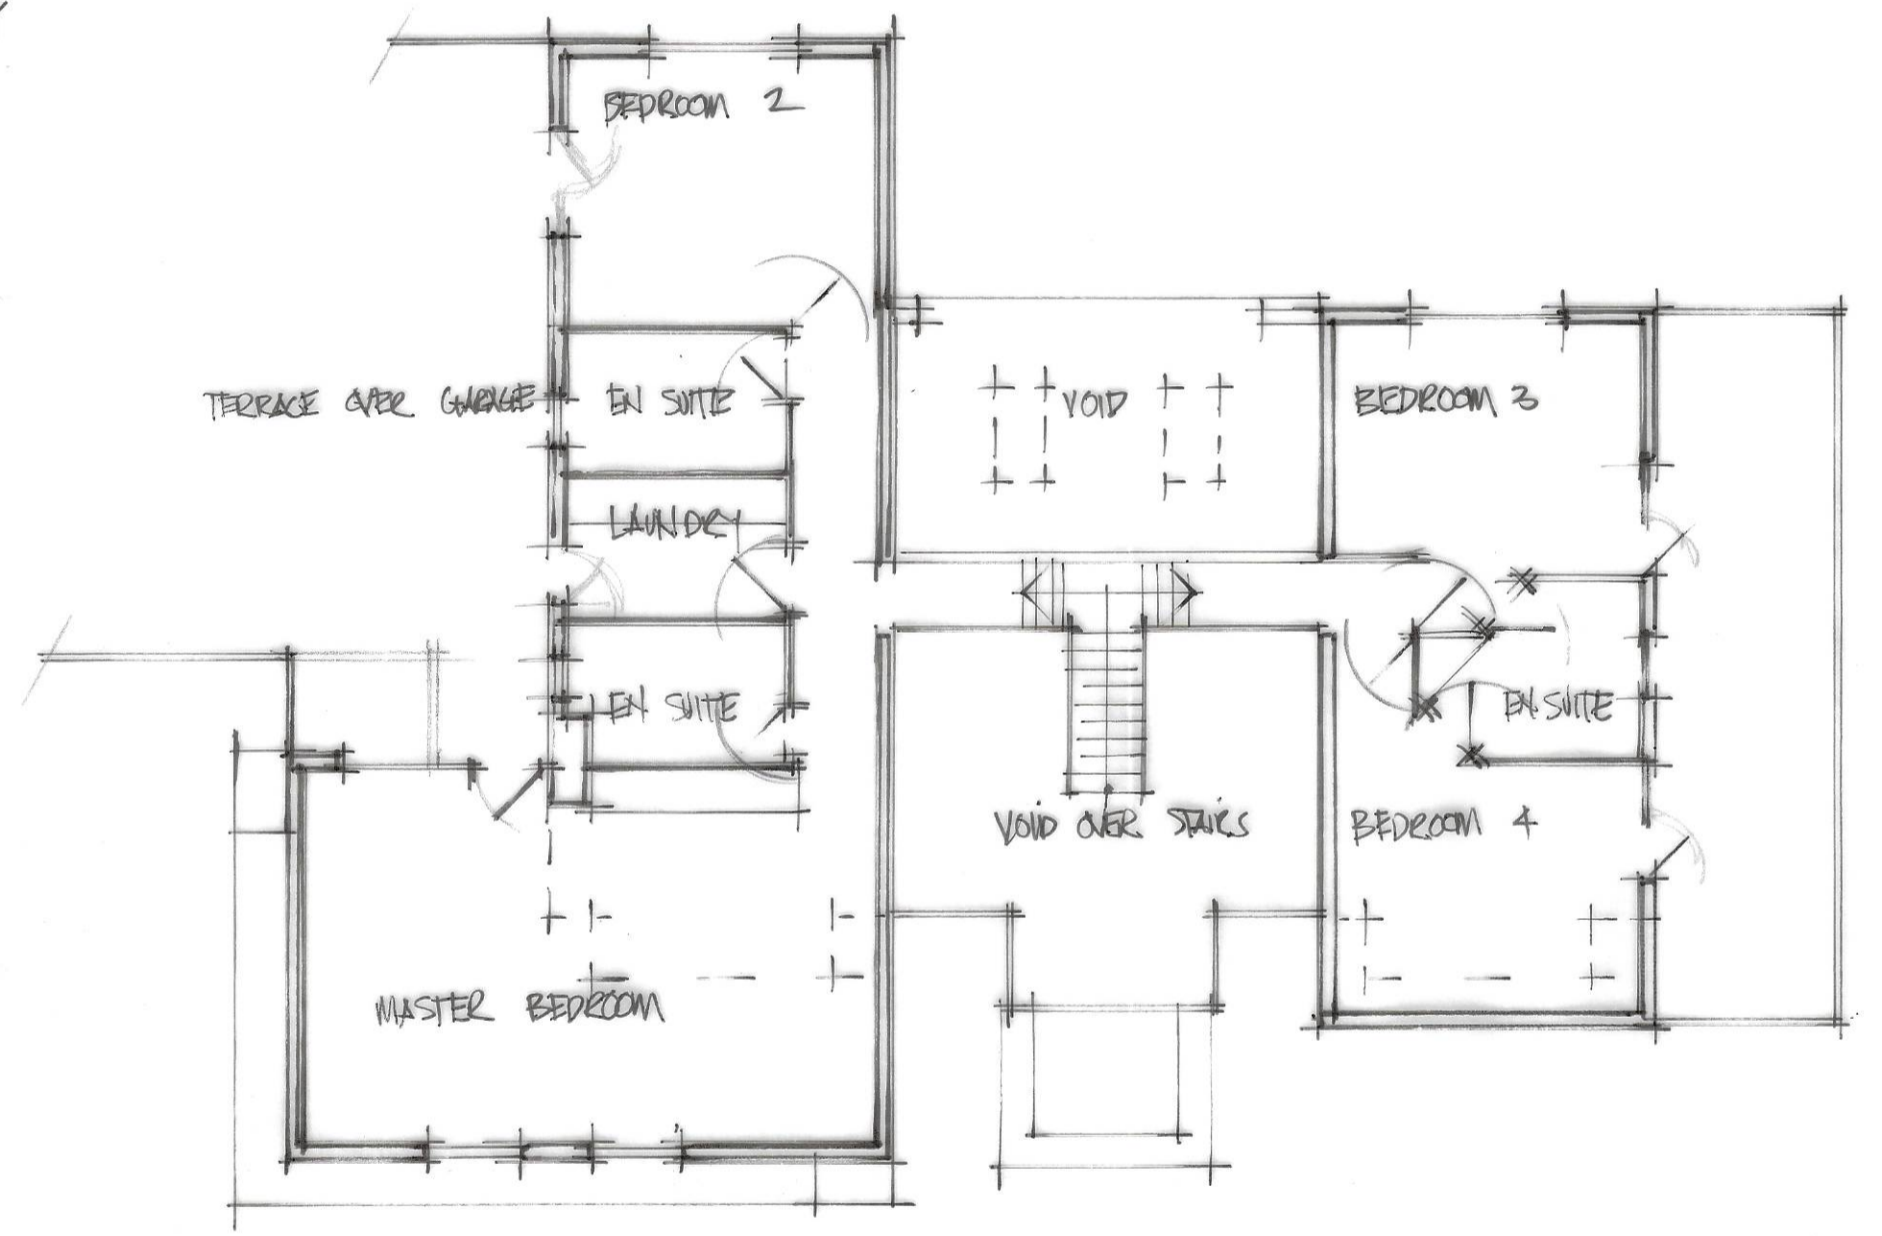

F I R S T F L O O R P L A N

PROPOSED ALTERATIONS & IMPROVEMENTS TO BRACKENDENE WENVOE  
**PLANS AS PROPOSED** | DATE: APRIL 2023 | SCALE: 1:100 @ A2 | DRAWING 758/01/03