
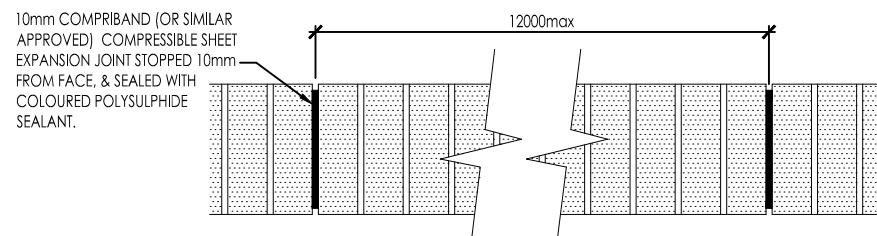


FREE STANDING BRICK WALL - 215mm WIDE

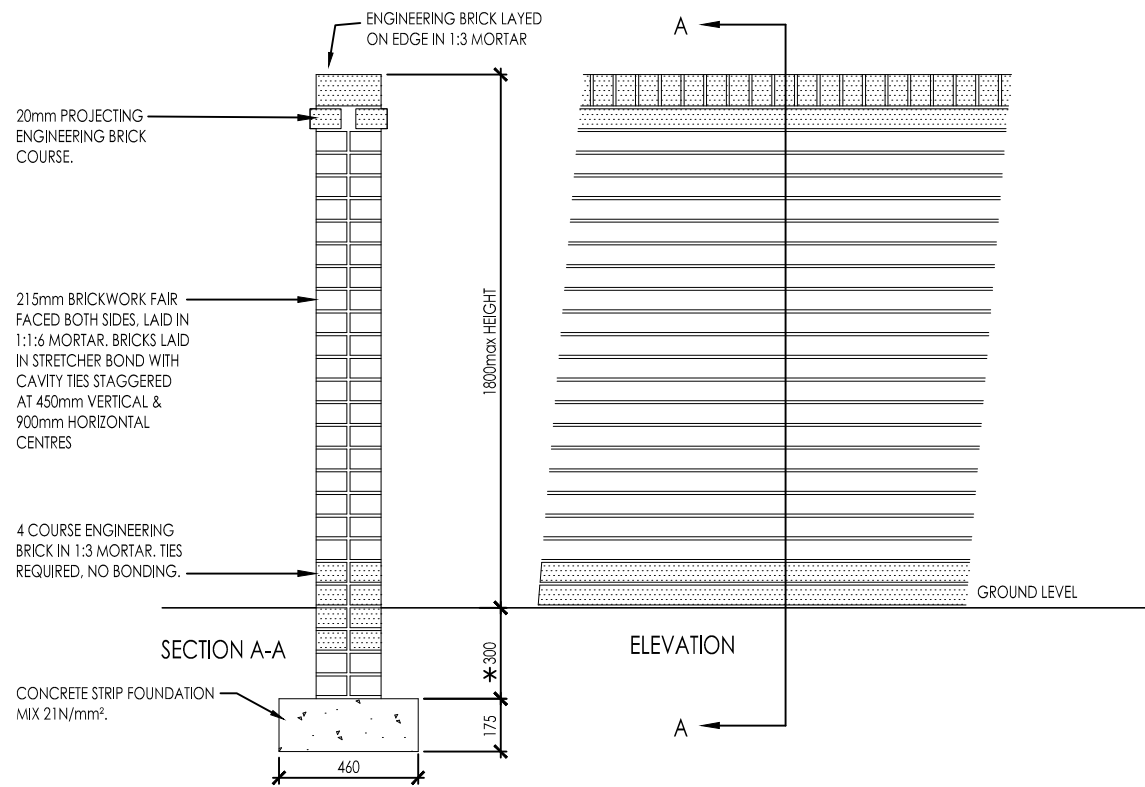


*NB:- THIS DIMENSION IS SUITABLE FOR FIRM, STABLE BEARING, STRATA WITH NON ORGANIC SOIL.

ALSO NOTE GROUND WORKS: THE STANDARD SPECIFICATION RELATES TO SITES WITHOUT THE FOLLOWING CONDITIONS:


1. PRESENCE OF TREES EITHER ON OR AROUND SITE (REFER TO NHBC PRACTICE NOTE 3).
2. PRESENCE OF PONDS &/OR STREAMS.

3. KNOWLEDGE OF, OR DISCOVERY OF TIPPED OR WASTE MATERIALS.
 4. KNOWLEDGE OF, OR DISCOVERY OF OLD MINE OR QUARRY WORKINGS.
- SHOULD ANY OF THESE CONDITIONS OCCUR, OBTAIN THE STRUCTURAL ENGINEER'S ADVICE.

CLOSE BOARDED FENCING - 1.8m HIGH

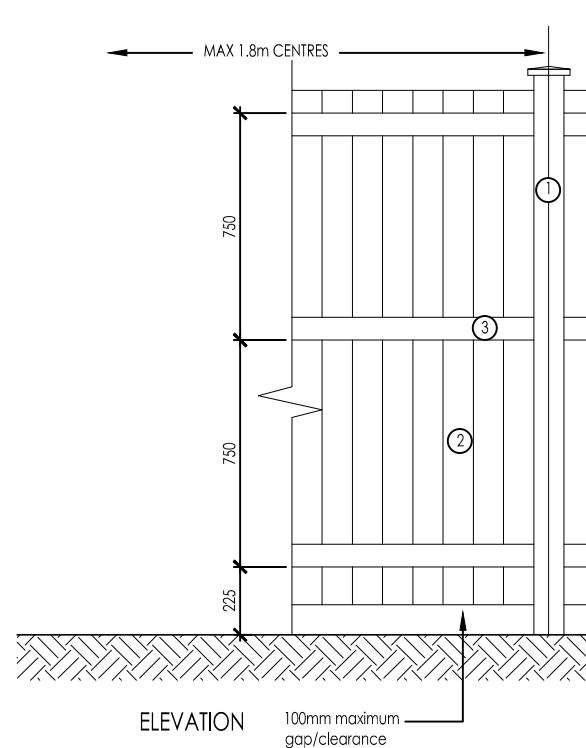


GATE WITHIN CLOSE BOARDED FENCE - 1.8m HIGH

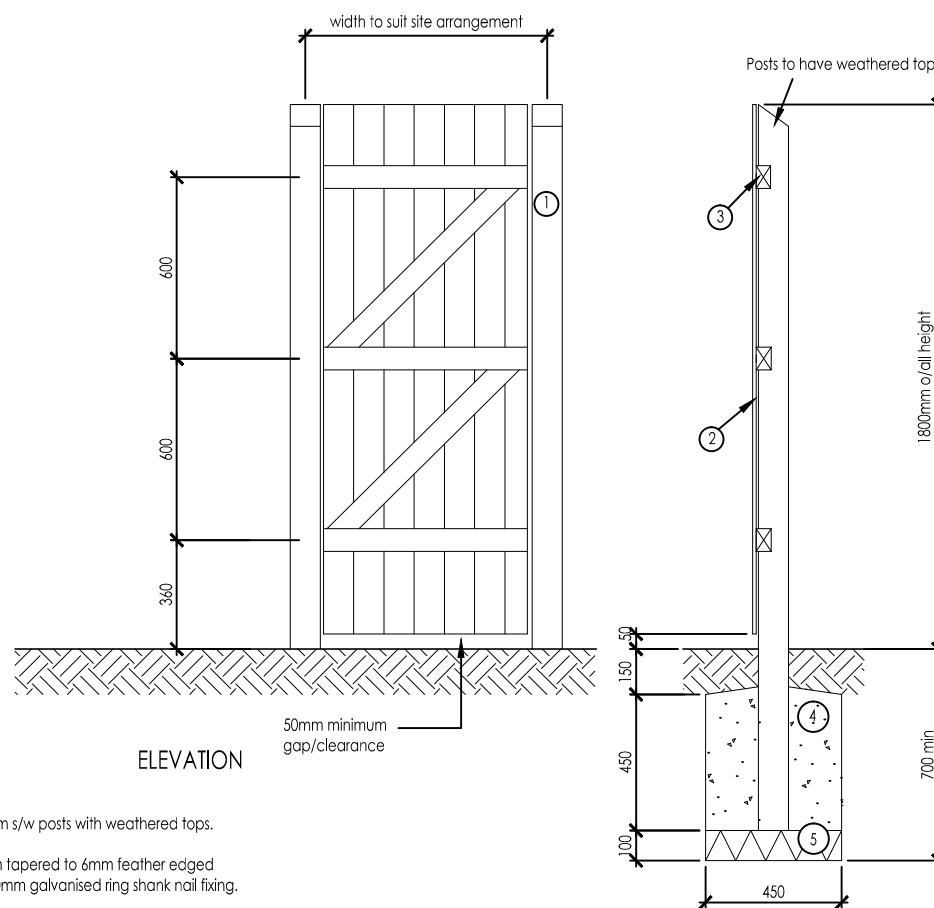

1. 100x100mm s/w posts with weathered tops.
2. 125x12mm tapered to 6mm feather edged boarding, 50mm galvanised ring shank nail fixing.
3. 75x50mm rails and cross bracing fixed to post with suitable hinges.
4. 450x450x450mm concrete surround to post. Concrete mix C7.5
5. 100mm concrete bed.

NOTE:- All timbers shall be pressure impregnated with preservative as specified. Finish to be mid brown. All cut ends to be preservative treated prior to fixing.


Timber quality shall be as noted in BS 1722. pt 5 Appendix N.

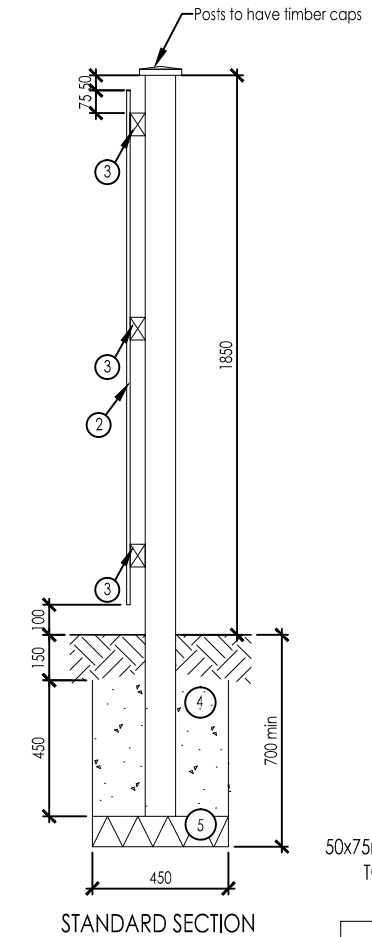

1. 100x100mm s/w posts with capped tops at 1.8m centres (max).
2. 125x12 mm tapered to 6mm s/w boarding. 50mm galvanised nail fixing.
3. 75x50mm rails fixed to face of posts with 100mm galvanised nails.
4. 450x450x450mm concrete surround to post. Concrete mix C7.5
5. 100mm concrete bed.

NOTE:- All timbers shall be pressure impregnated with preservative as specified. Finish to be mid brown. All cut ends to be preservative treated prior to fixing.

Timber quality shall be as noted in BS 1722. pt 5 Appendix N.

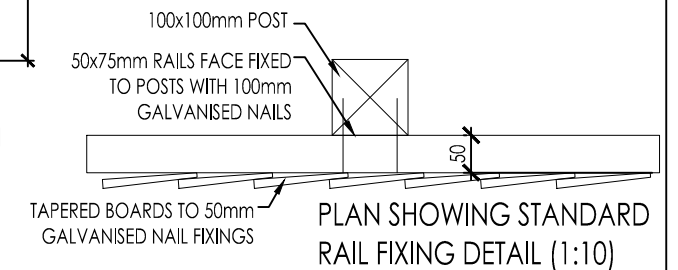

Revisions

Project: PORT ROAD, WENVOE (PHASE 2 RE-PLAN)


Client:



Drawing: ENCLOSURE DETAILS

Scale: 1:25@A3 Date: 02.04.15 Drawn by: AMLG

Drawing No: 15002.PH2.103 Rev: /

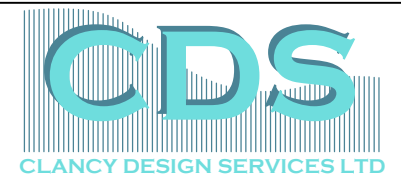

This drawing is the copyright of Clancy Design Services Ltd. No liability will be accepted for amendments by others to either the printed or digital format.

Drg.Status: PLANNING