



VALE OF GLAMORGAN COUNCIL
AMENDED PLANS
RECEIVED Date

THE VALE OF GLAMORGAN COUNCIL
SUPERSEDED

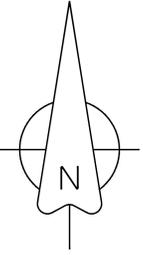

KEY

-  1800mm CLOSEBOARD FENCE
-  1.8m HIGH BRICK SCREENWALL
-  1.8m LEDGED AND BRACED CLOSEBOARD GATE
-  0.9m HIGH BOLLARD
-  RAINWATER BUTT
-  COMPOST BIN
-  ROTARY DRYER

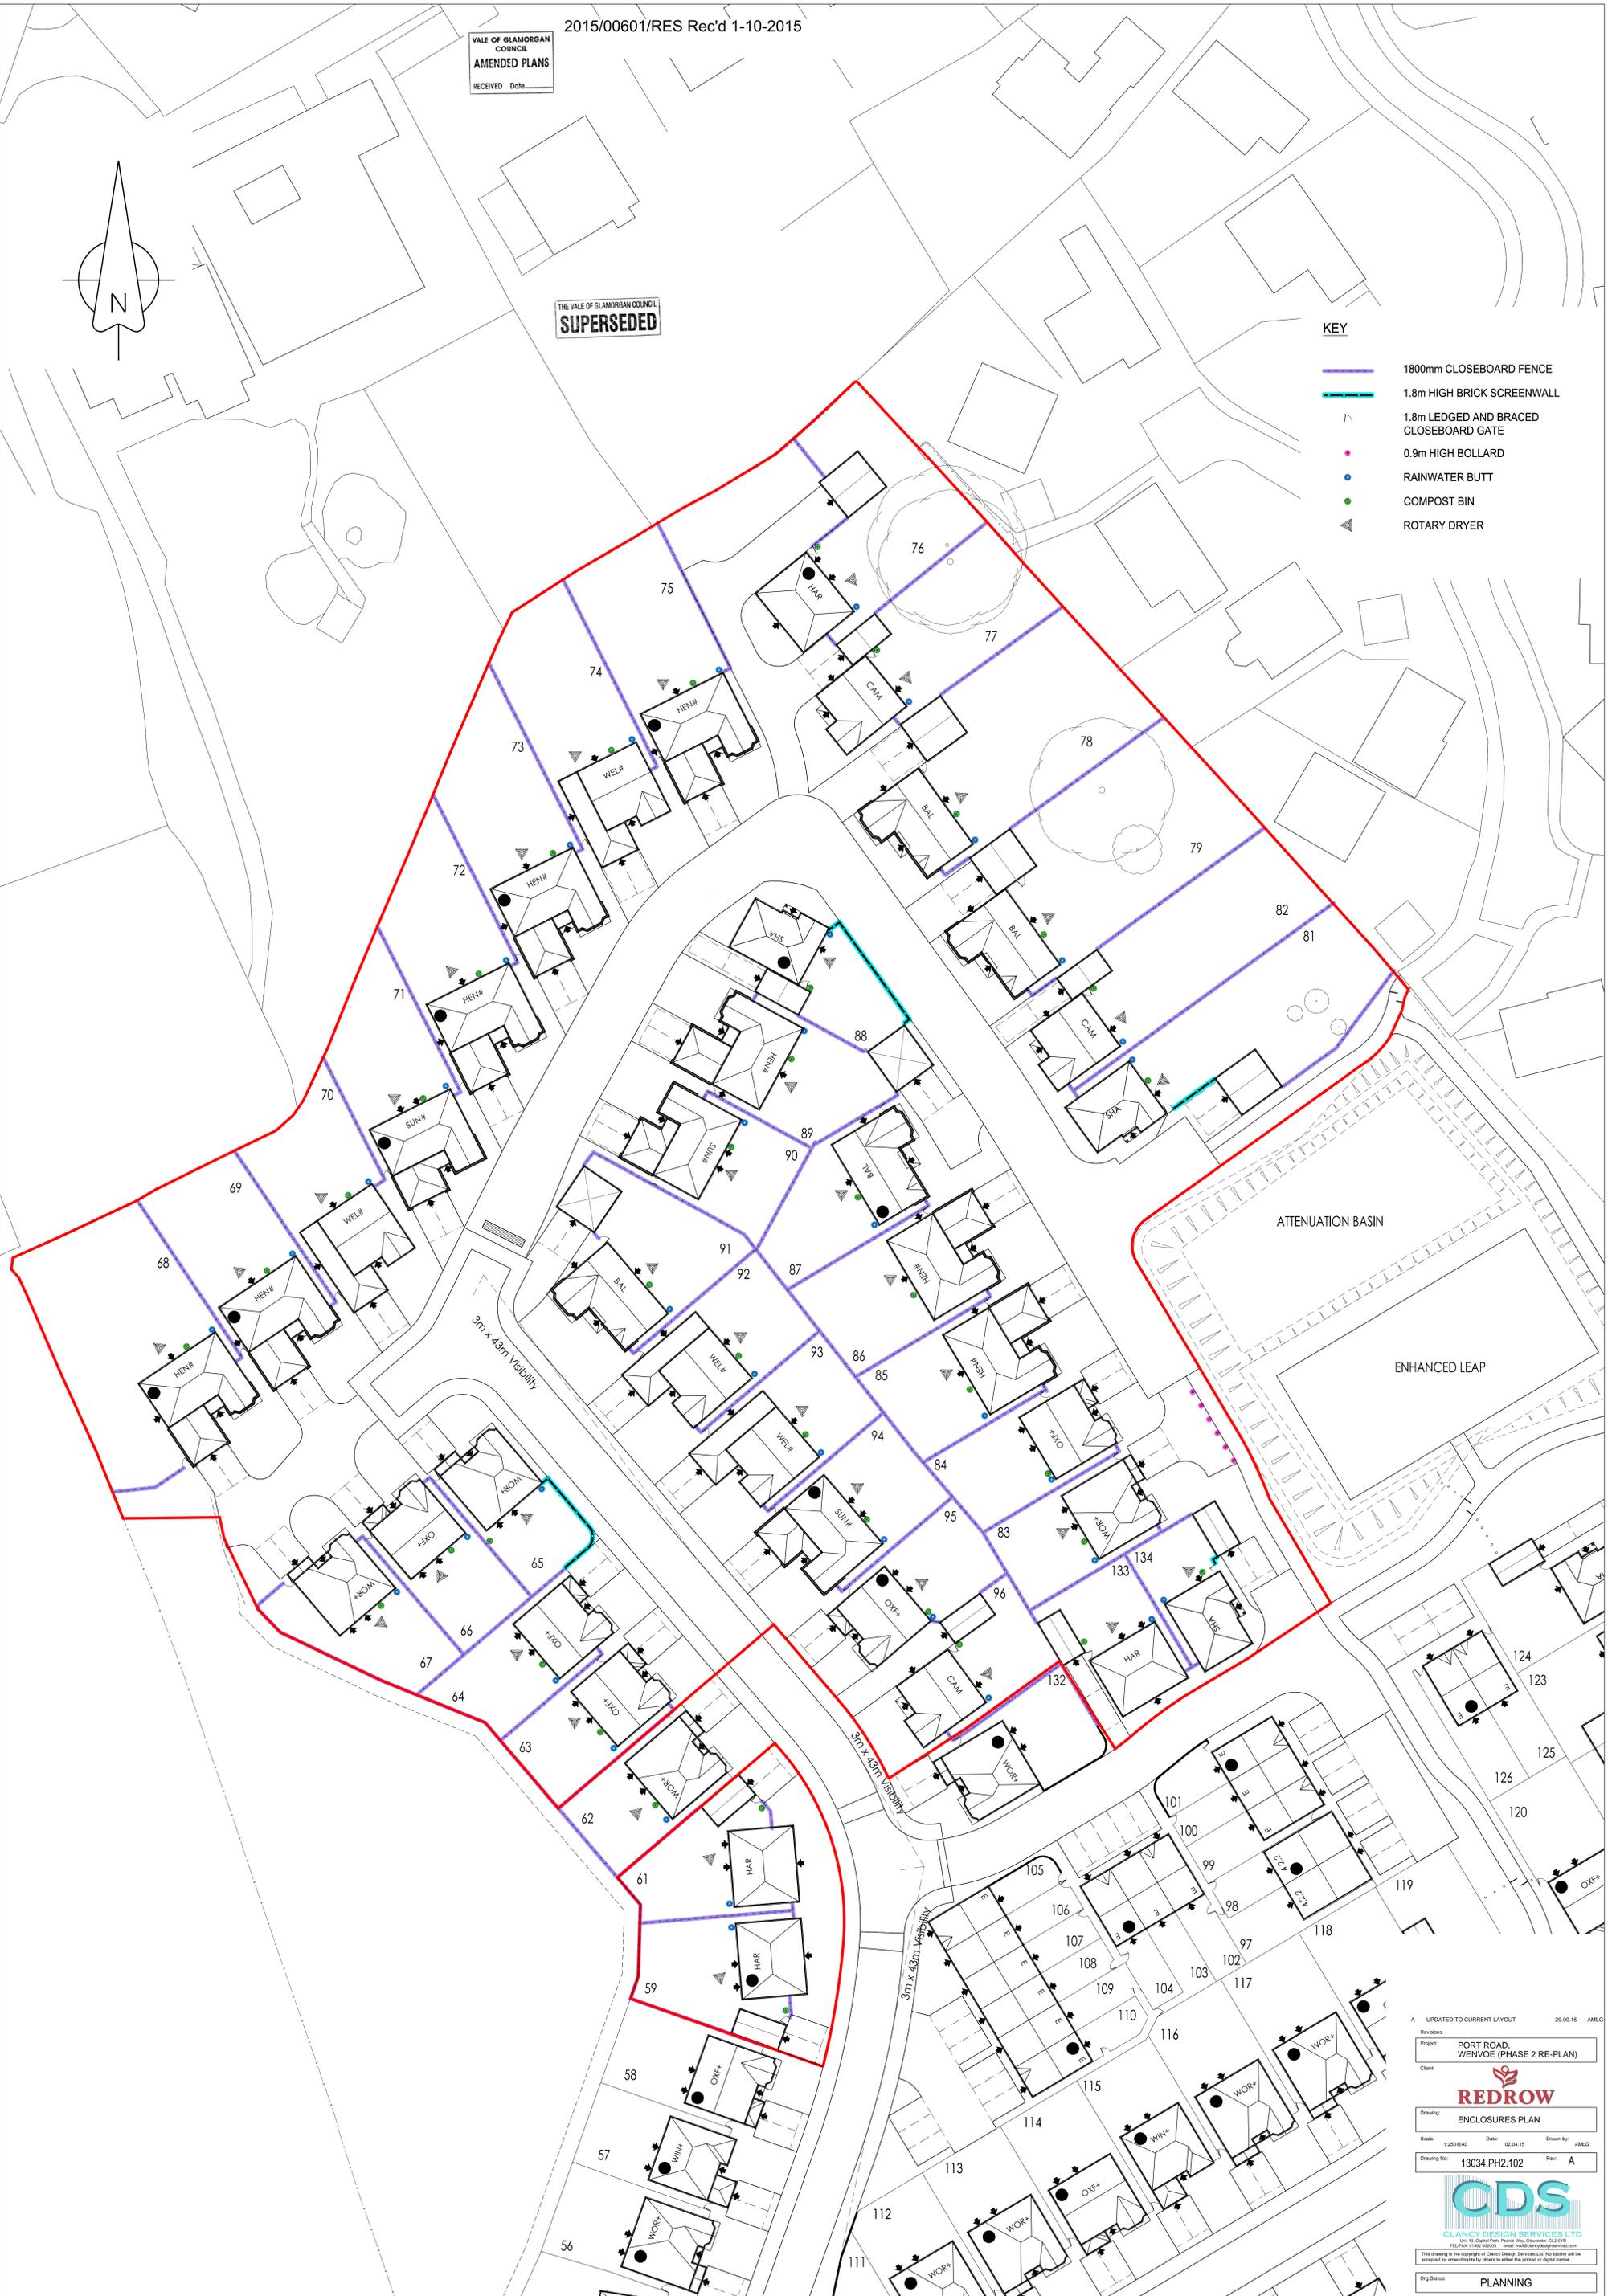

A UPDATED TO CURRENT LAYOUT 29.09.15 AMLG

Revisions

Project: PORT ROAD, WENVOE (PHASE 2 RE-PLAN)

Client:

REDROW

Drawing: ENCLOSURES PLAN

Scale: 1:250 (BAU) Date: 02.04.15 Drawn by: AMLG

Drawing No: 13034.PH2.102 Rev: A

CDS
CLANCY DESIGN SERVICES LTD
151, RAJA STREET, CARDIFF, CF1 1NF
TEL: 0345 340 3030 Email: info@clancydesignservices.com

This drawing is the copyright of Clancy Design Services Ltd. No liability will be accepted for amendments by others to either the printed or digital format.

Dwg Status: PLANNING