

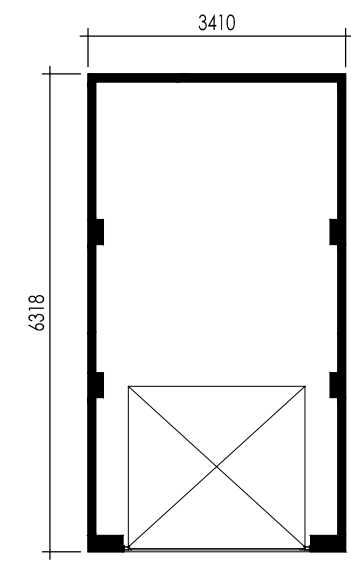
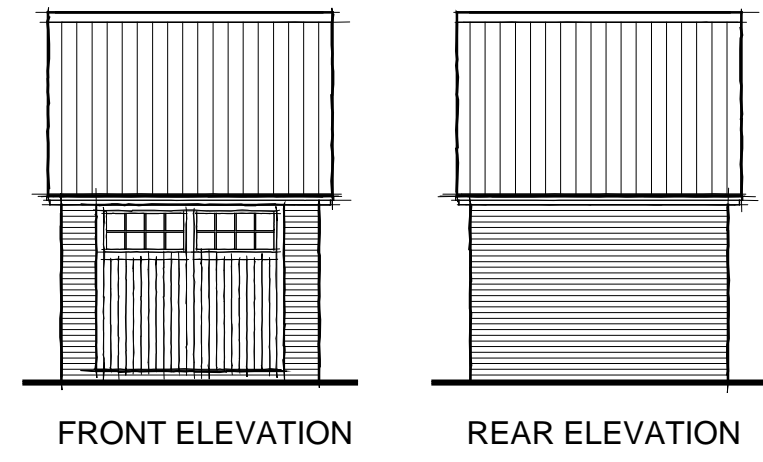
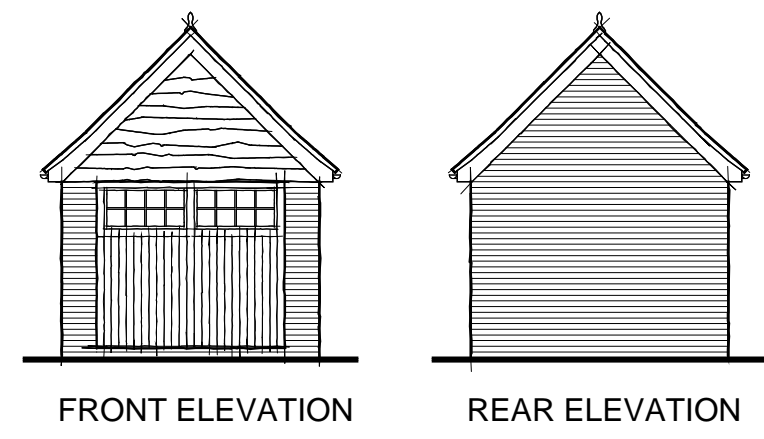


VALE OF GLAMORGAN COUNCIL  
 AMENDED PLANS  
 RECEIVED Date.....



2015/00601/RES  
 Rec'd 1-10-2015

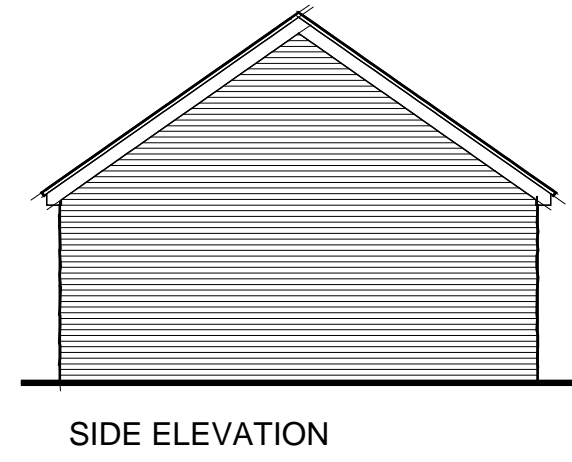


PLAN  
 SINGLE GARAGE

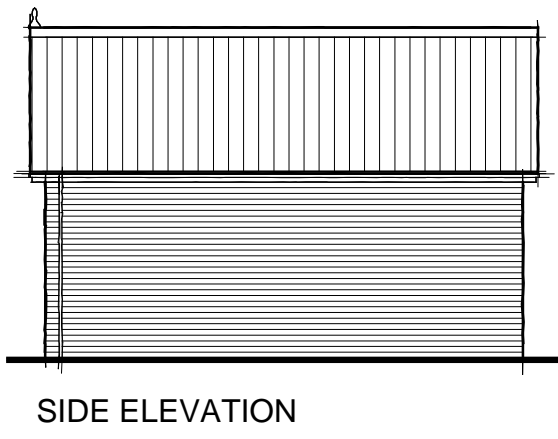

**THE VALE OF  
 GLAMORGAN COUNCIL**  
 TOWN AND COUNTRY PLANNING ACT 1990  
**APPROVED**  
 SUBJECT TO COMPLIANCE WITH CONDITIONS (IF ANY)

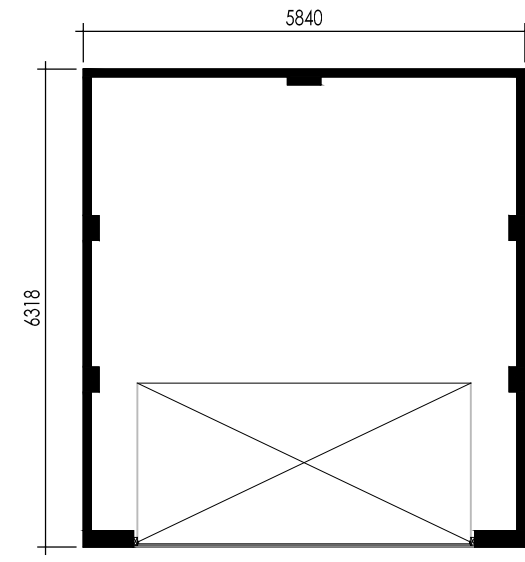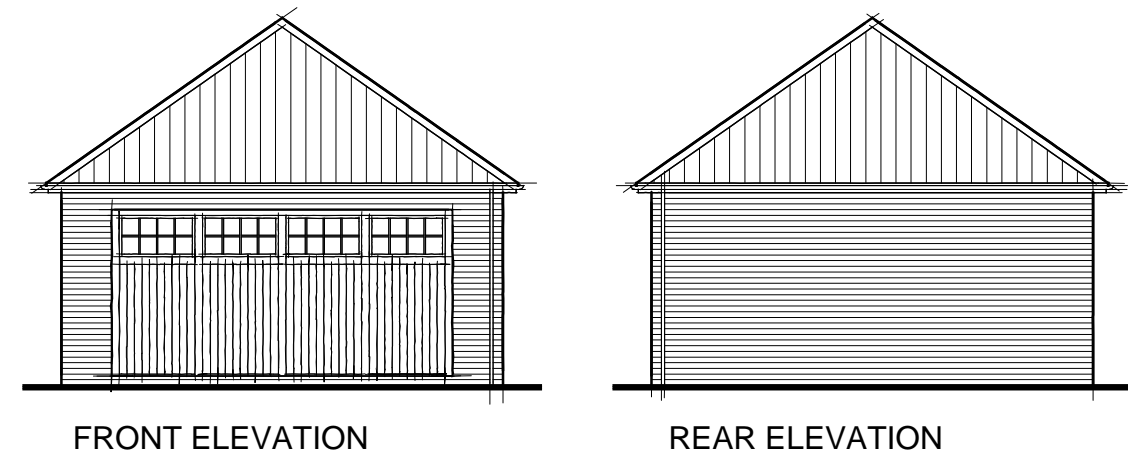

PLAN  
 DOUBLE GARAGE

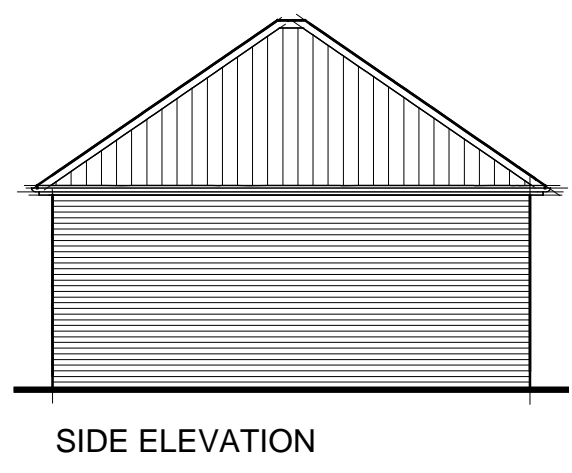

A 30.09.15 AMENDED ELEVATIONS & ADDED DIMENSIONS AMLG  
 Revisions

Project: PORT ROAD, WENVOE (PHASE 2 RE-PLAN)

Client:

Drawing: GARAGES 1 PLANS & ELEVATIONS

Scale: 1:100@A3 Date: 02.04.15 Drawn by: AMLG

Drawing No: 13034.PH2.300 Rev: A



This drawing is the copyright of Clancy Design Services Ltd. No liability will be accepted for amendments by others to either the printed or digital format.

Drg Status: **PLANNING**