



AMENDED PLANS
RECEIVED Date.....

THE VALE OF GLAMORGAN COUNCIL
SUPERSEDED

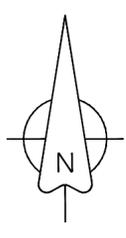

- MATERIALS KEY**
- BRICK FINISHES**
- MAIN BRICK - IBSTOCK DORKET HEAD SANDRINGHAM
DETAIL BRICK - IBSTOCK CHESTERTON MERCIA ORANGE
 - MAIN BRICK - IBSTOCK DORKET HEAD BALMORAL
DETAIL BRICK - IBSTOCK CHESTERTON MERCIA ORANGE
- RENDER FINISH**
- ROUGH CAST RENDER - COLOUR WHITE
- ROOF FINISHES**
- FORTICRETE "GEMINI" TILE
COLOUR SLATE GREY
 - FORTICRETE "GEMINI" TILE
COLOUR MIXED RUSSETT
- SCREEN WALL FINISHES**
- MAIN BRICK - IBSTOCK DORKET HEAD SANDRINGHAM
 - MAIN BRICK - IBSTOCK DORKET HEAD BALMORAL
- CLADDING FINISHES**
- TIMBER TO BE STAINED
 - FORTICRETE "PLAIN" TILE
COLOUR PLAIN RED
- FRONT & GARAGE DOOR COLOURS**
- ◆ CAMOUFLAGE DESERT SAND
 - ◆ CAMOUFLAGE BEIGE
- DETAILS**
- WINDOWS TO BE WHITE
 - RAINWATER GOODS TO BE BLACK

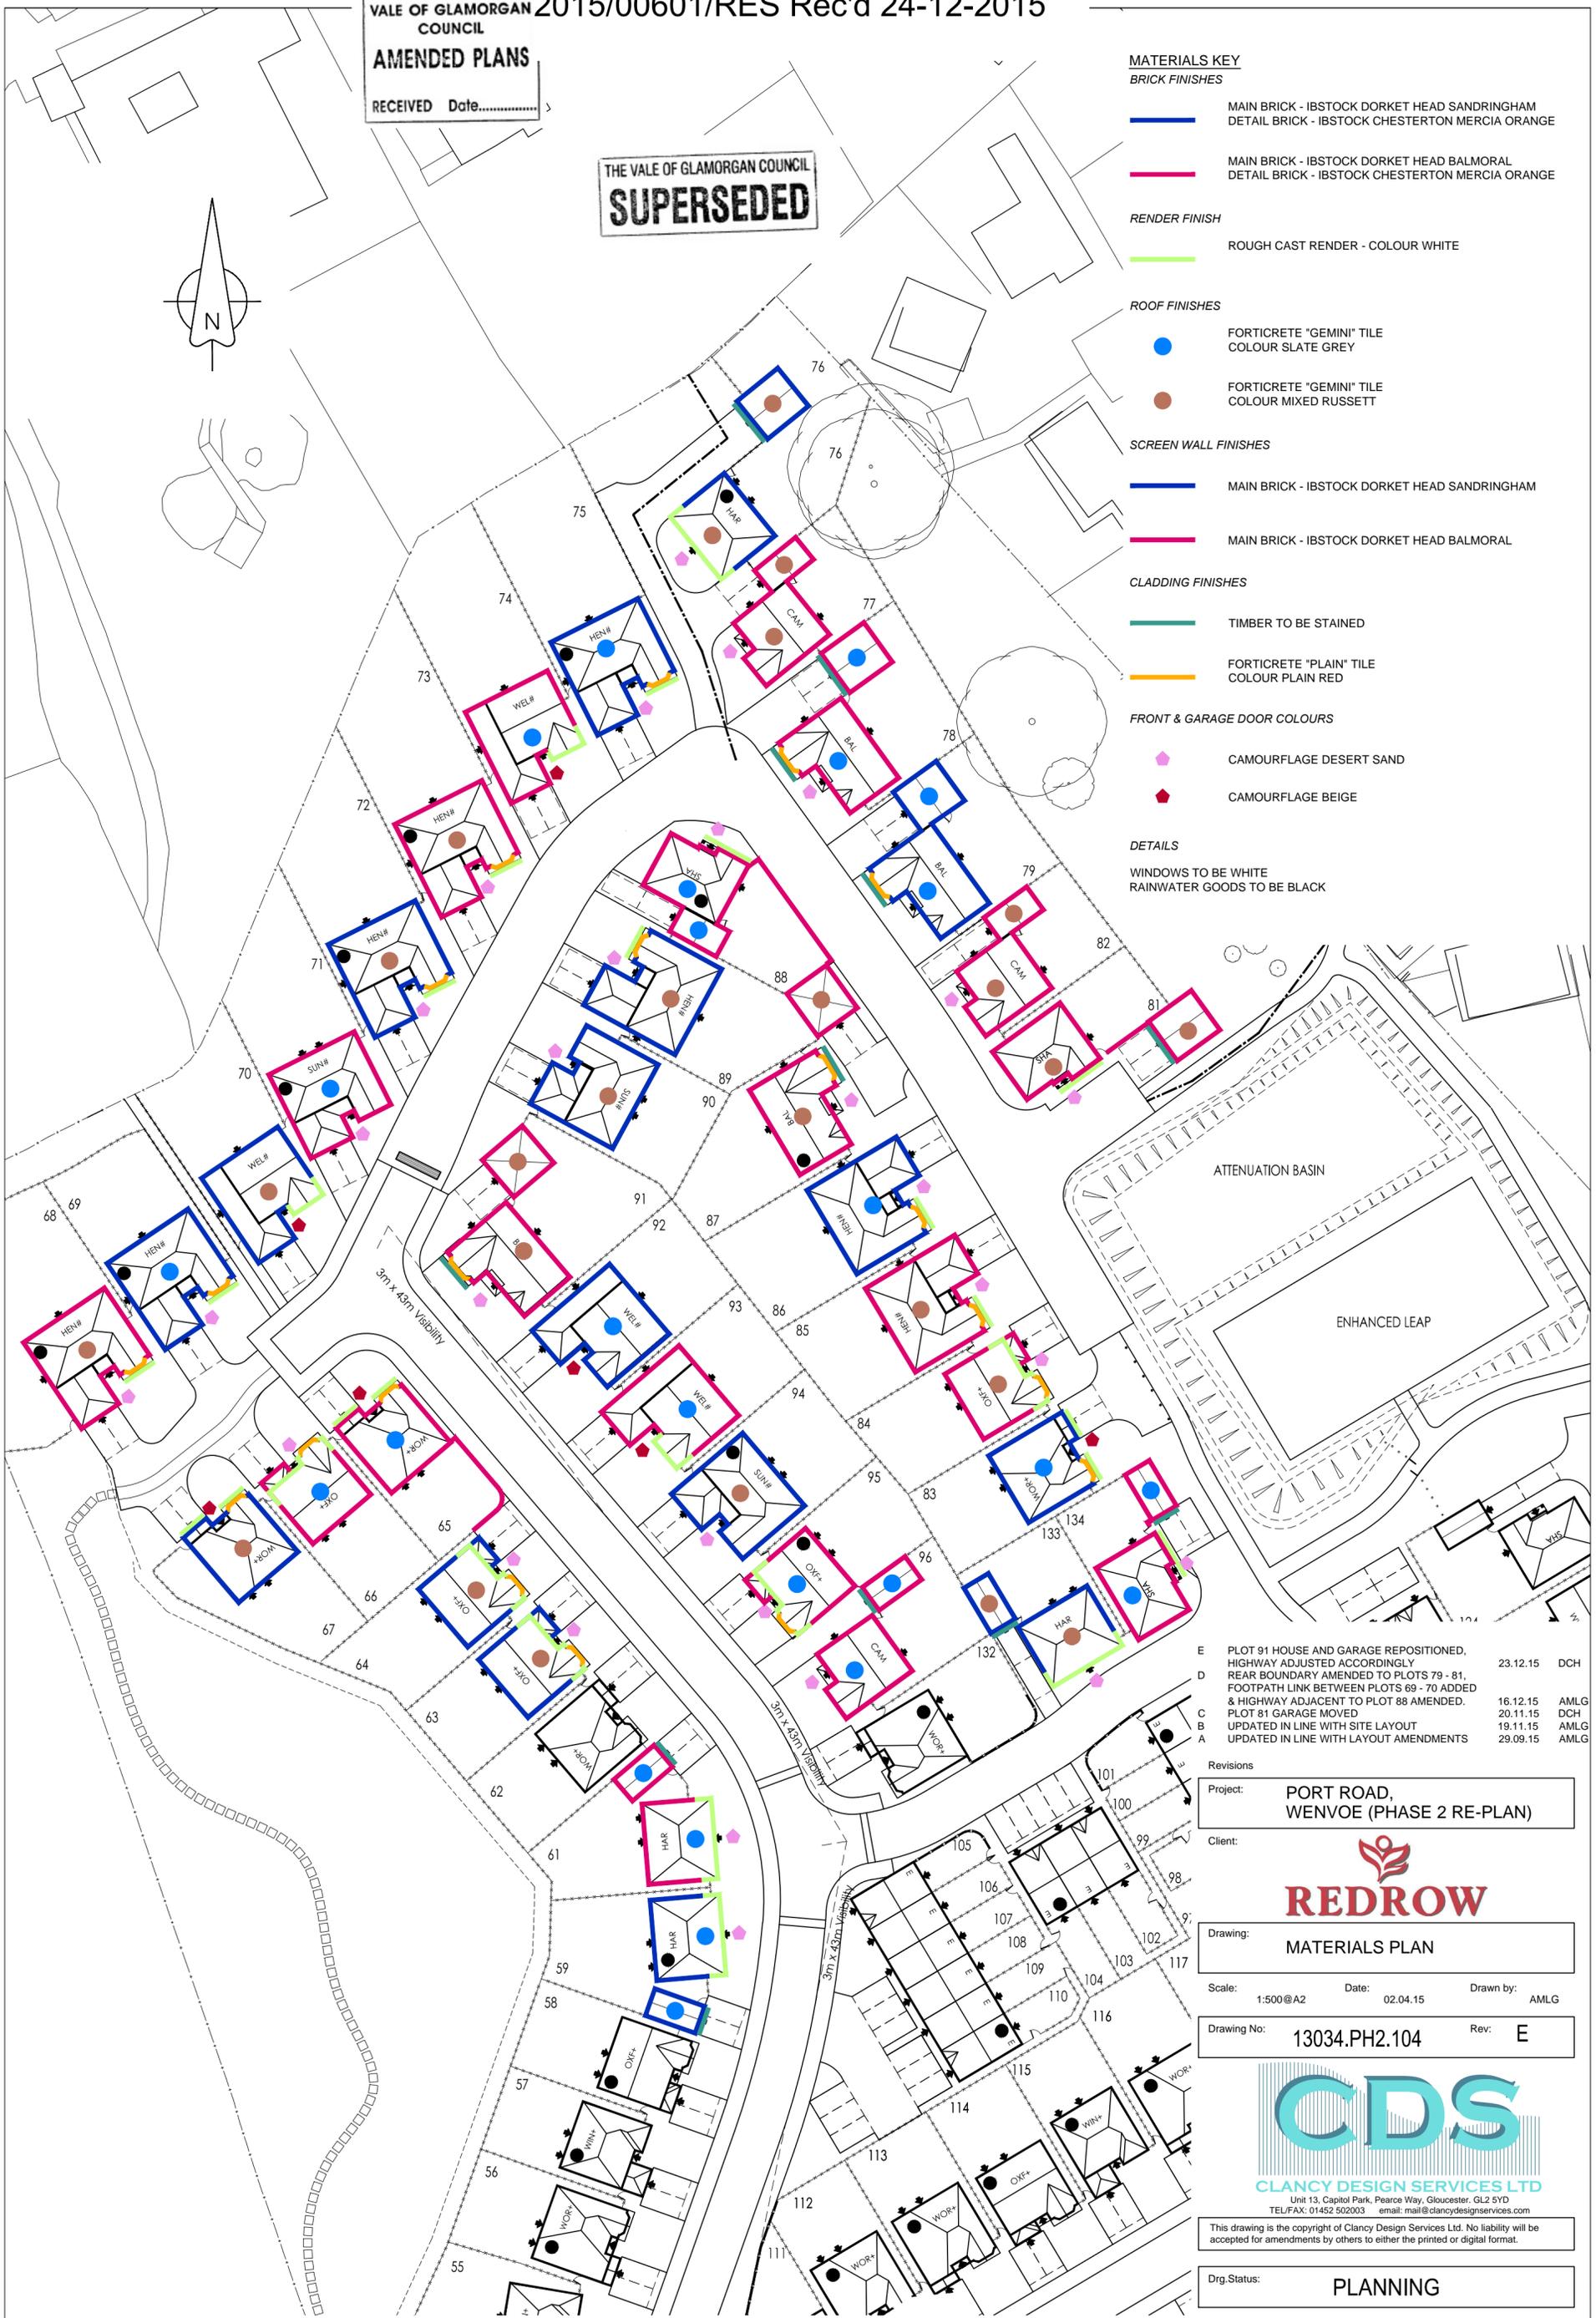

E	PLOT 91 HOUSE AND GARAGE REPOSITIONED, HIGHWAY ADJUSTED ACCORDINGLY	23.12.15	DCH
D	REAR BOUNDARY AMENDED TO PLOTS 79 - 81, FOOTPATH LINK BETWEEN PLOTS 69 - 70 ADDED & HIGHWAY ADJACENT TO PLOT 88 AMENDED.	16.12.15	AMLG
C	PLOT 81 GARAGE MOVED	20.11.15	DCH
B	UPDATED IN LINE WITH SITE LAYOUT	19.11.15	AMLG
A	UPDATED IN LINE WITH LAYOUT AMENDMENTS	29.09.15	AMLG

Revisions

Project: PORT ROAD, WENVOE (PHASE 2 RE-PLAN)

Client: **REDROW**

Drawing: MATERIALS PLAN

Scale: 1:500@A2 Date: 02.04.15 Drawn by: AMLG

Drawing No: 13034.PH2.104 Rev: E

CDS
CLANCY DESIGN SERVICES LTD
Unit 13, Capitol Park, Pearce Way, Gloucester, GL2 5YD
TEL/FAX: 01452 502003 email: mail@clancydesignservices.com

This drawing is the copyright of Clancy Design Services Ltd. No liability will be accepted for amendments by others to either the printed or digital format.

Drg. Status: **PLANNING**